




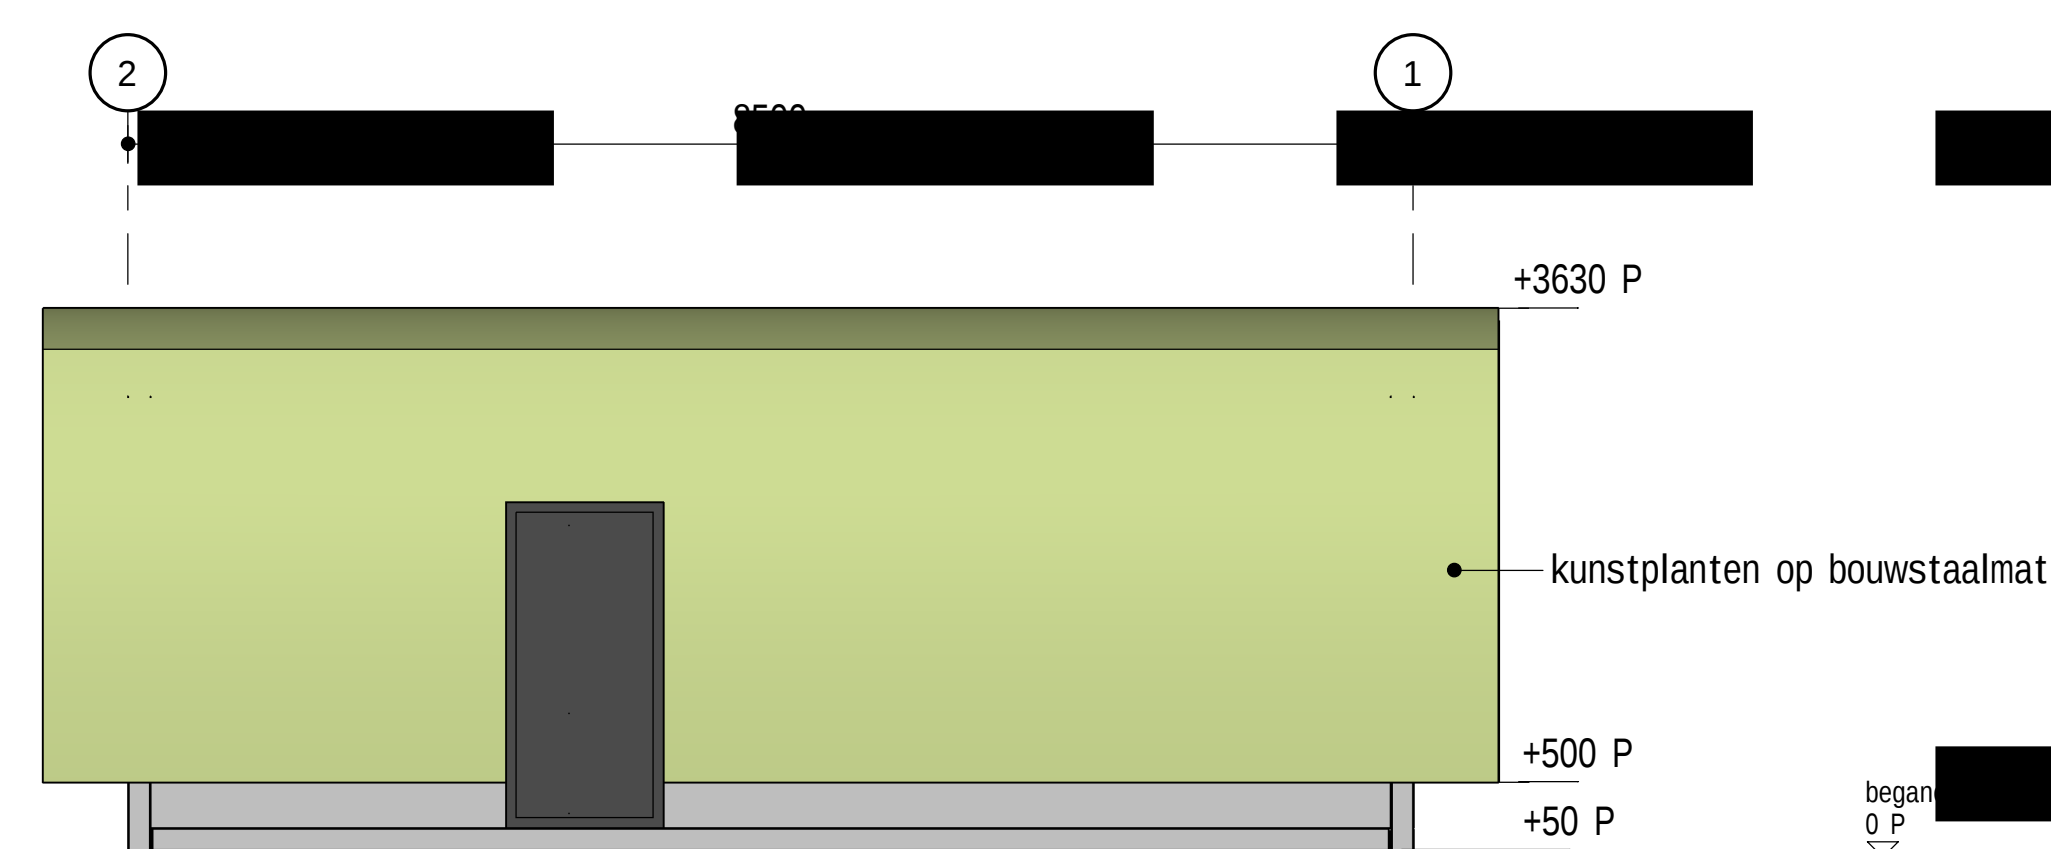


GEVEL AS A
1 : 50

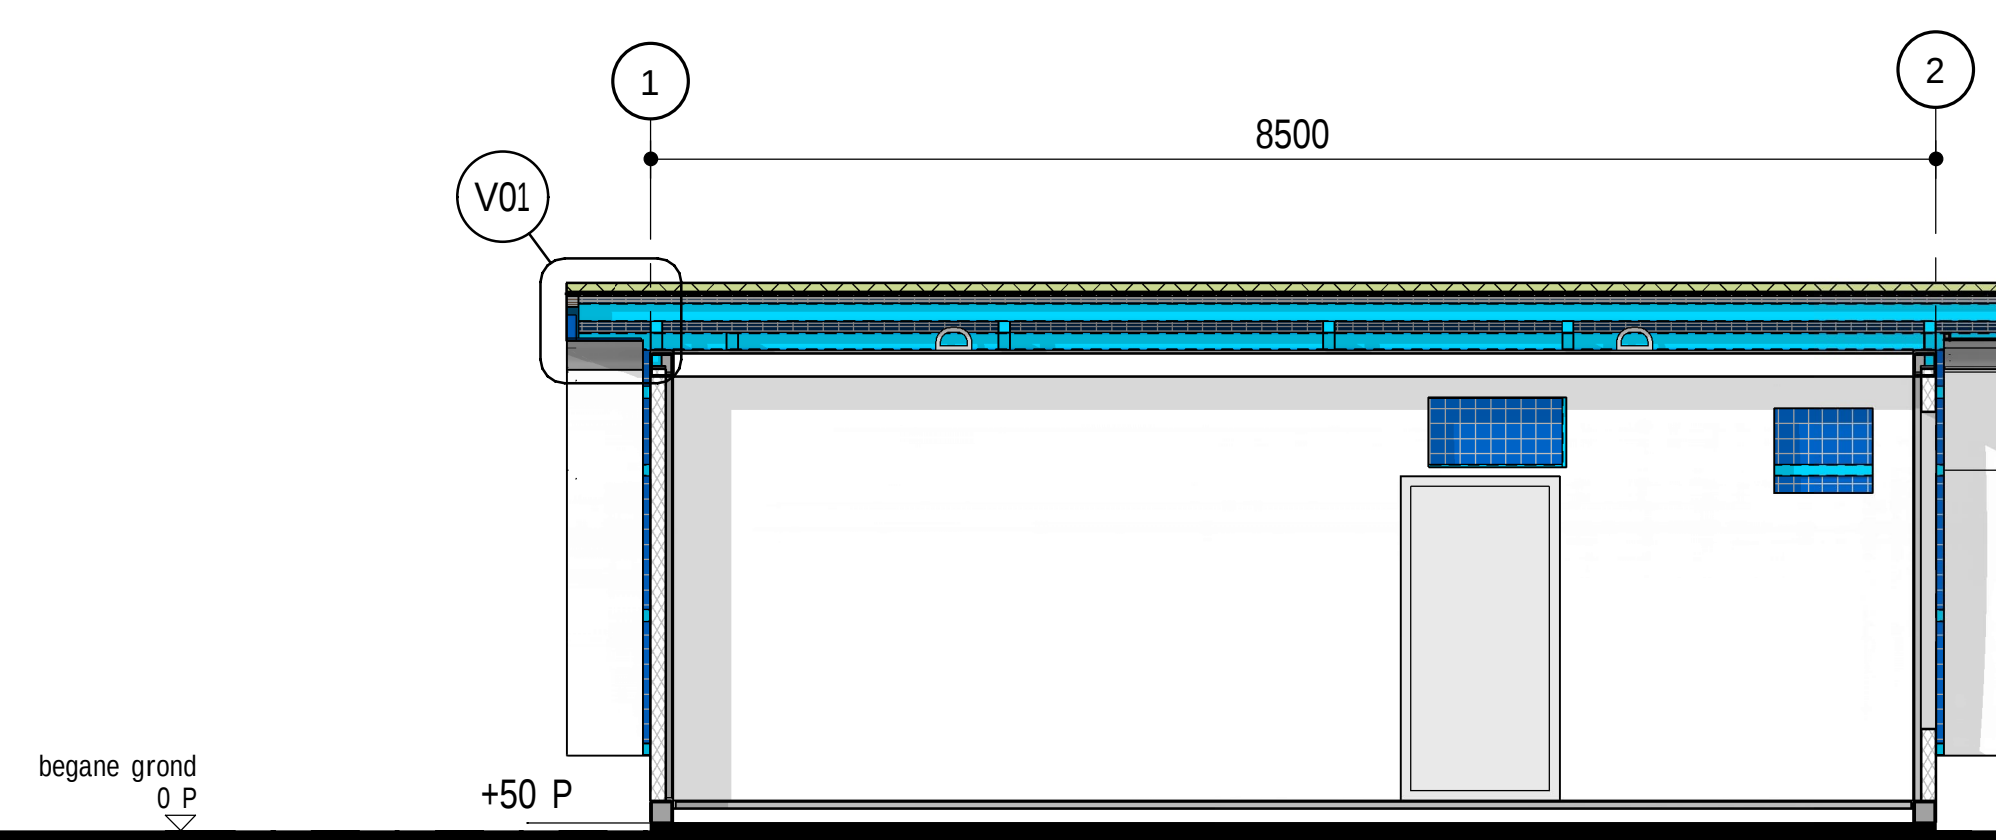

DOORSNEDE B-B
1 : 50

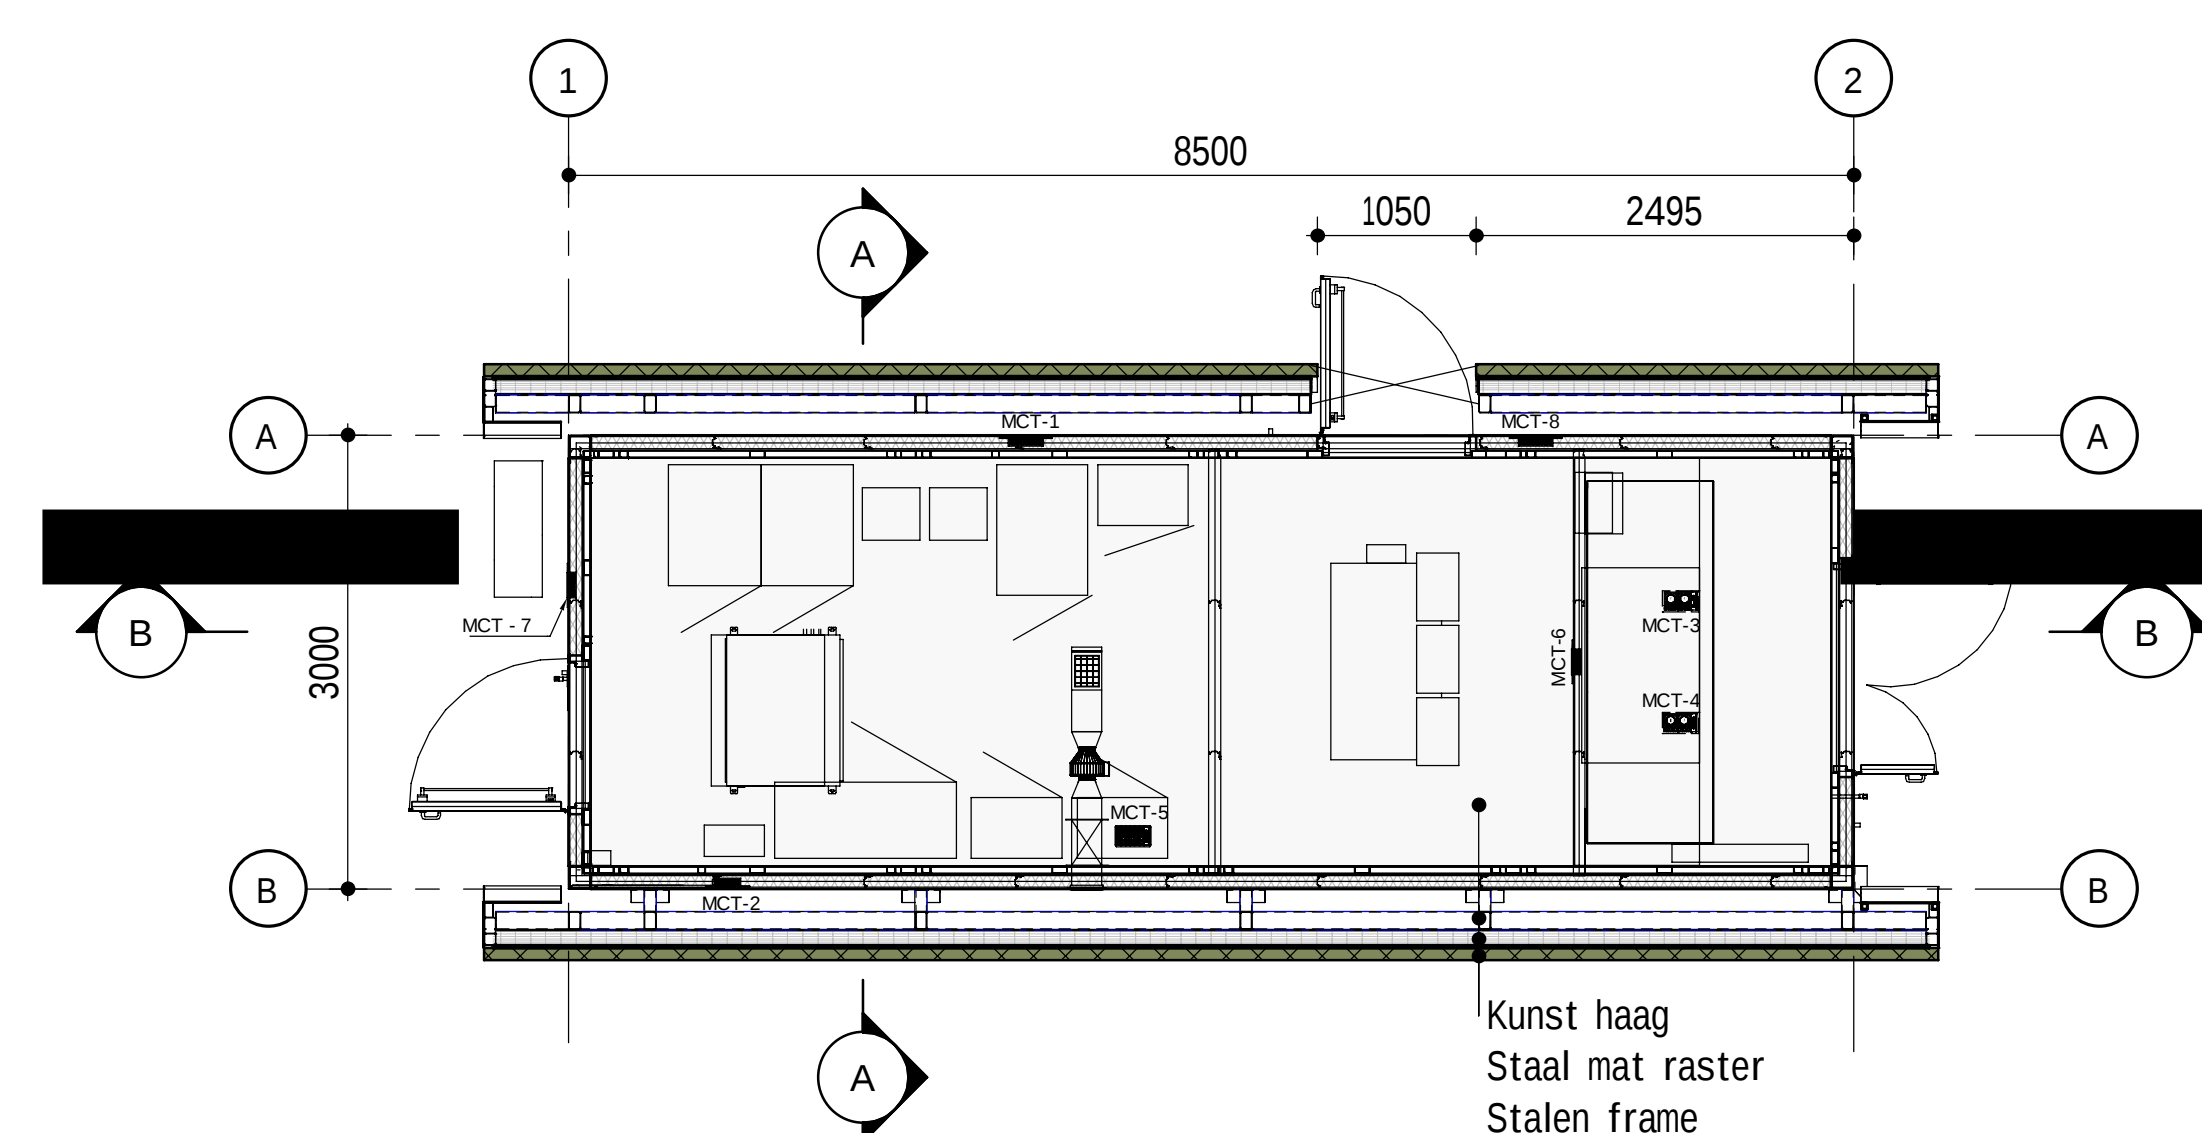

BEGAN
1 : 50

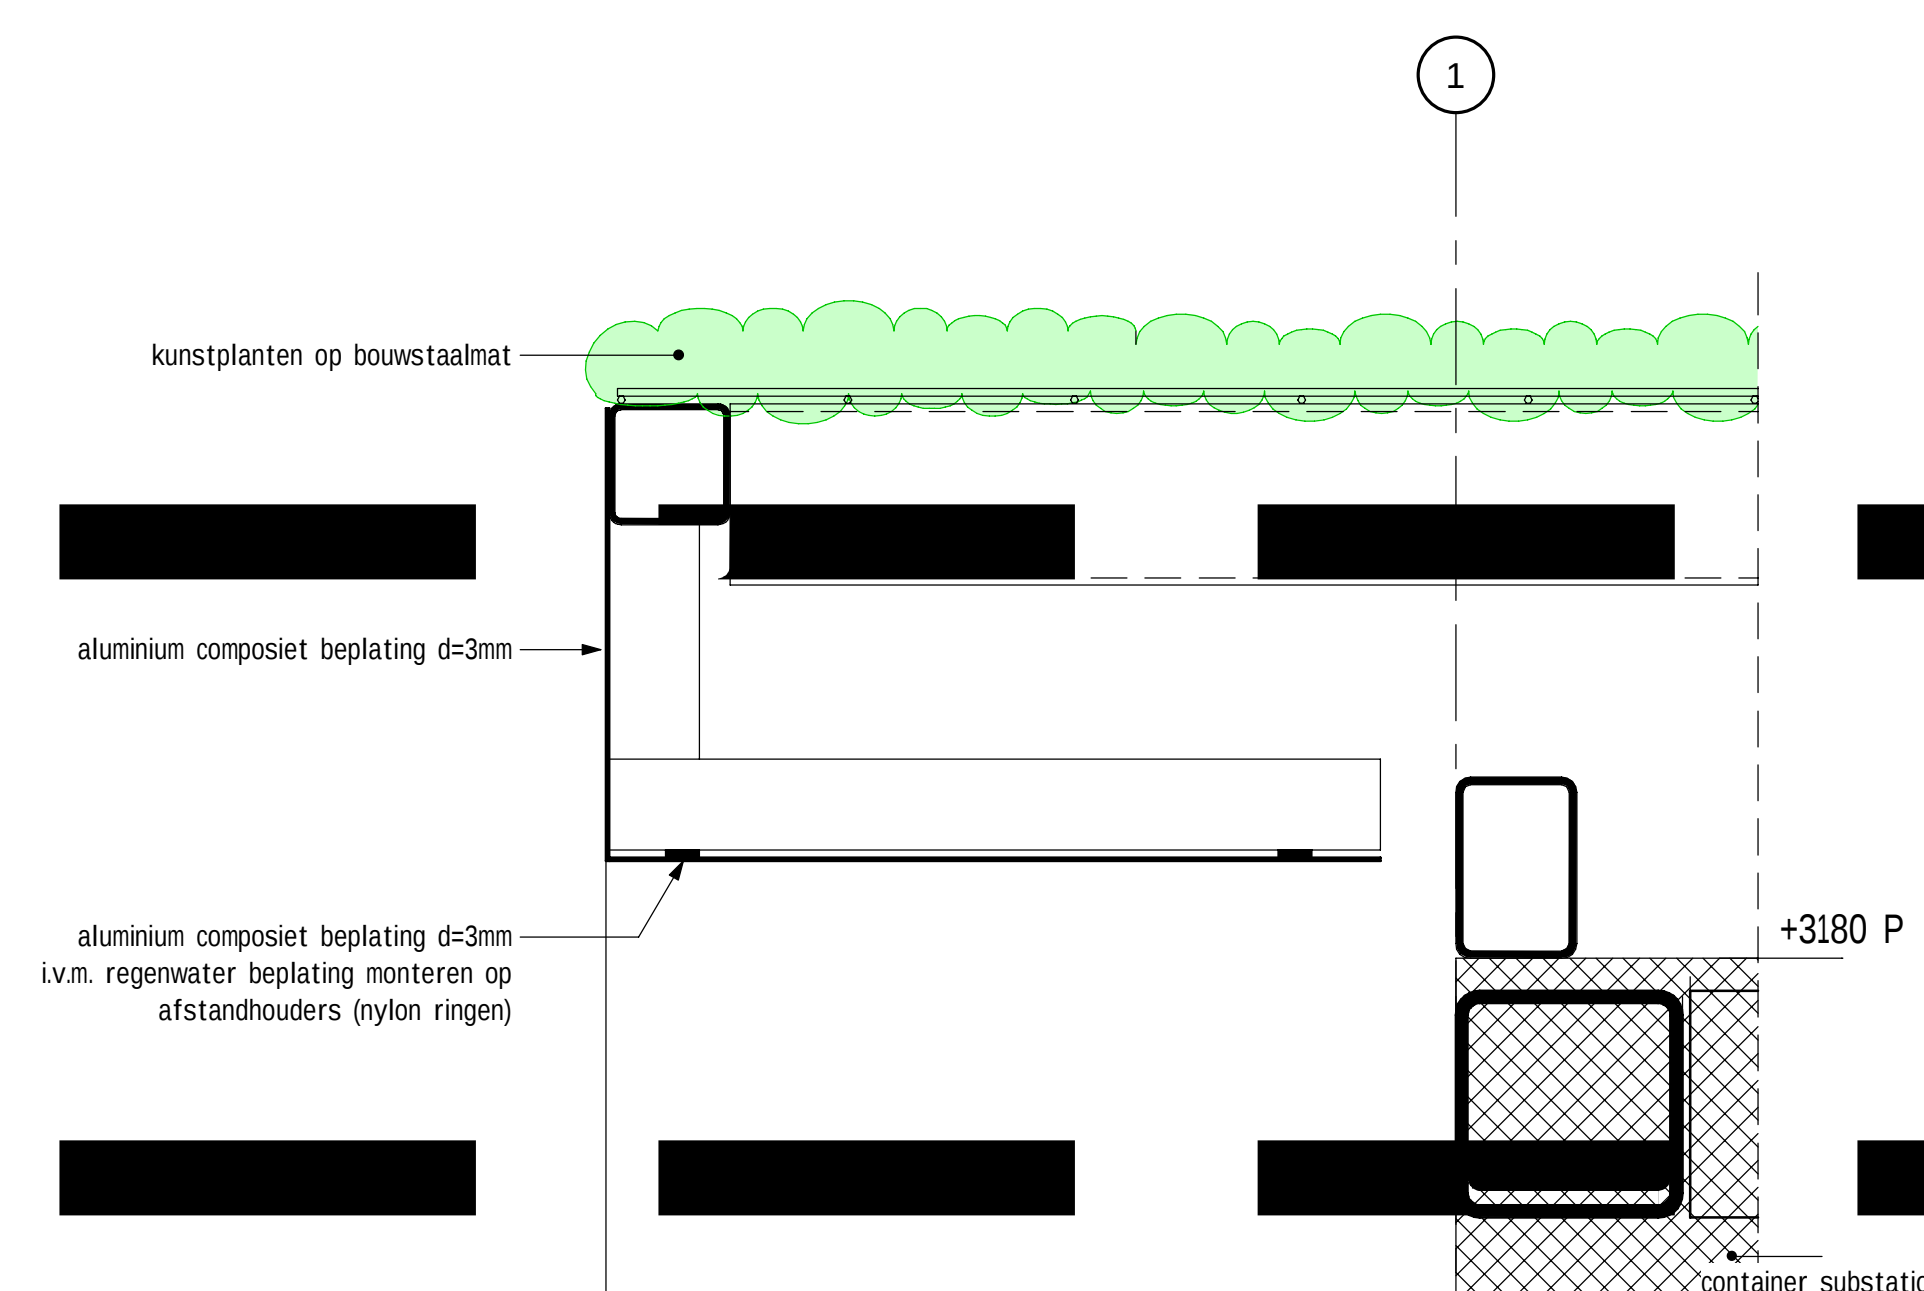

DETAIL V01
1 : 5

MATERIAAL	KLEUR	KLEUR CODE
onderzijde dakoverstek	wit	RAL 9010
dakrand/ boeliboord	wit	RAL 9010
groen dak	groen	-
staalconstructie	antracietgrijs	RAL 7016
substation	antracietgrijs	RAL 7016
prefab container		

	Worley Number: NR1038/C.01/0903 Client Number: 5.003.534
---	---

[illegible]

Rev.		Issue Date	Revision Description	by	by	by

fact. no.	fact. dpt	→ processgr./-unit	→ itemcode/tag no.	project no.	size	higher reference doc. no.
title: Vergroening substation				E		
				D		

Plattegronden, drsn, gevels, details	C		
fact./fact. dept: Nobian Industrial Chemicals B.V.	B		
	A		
	-		

project: Brine Field Haaksbergen, re-design						rev.	date	by	de
scale 1:50	dimensions in mm	Aut. proj. 	separate partlist	doc. type	abbr.	location doc. no.			

NOBIAN Nobian Industrial Chemicals B.V.
 Nobian PO Box 25 25000 Nieuw-Weerterweg, The Netherlands
 size doc. no. sh.
 A0- 5 003 534