
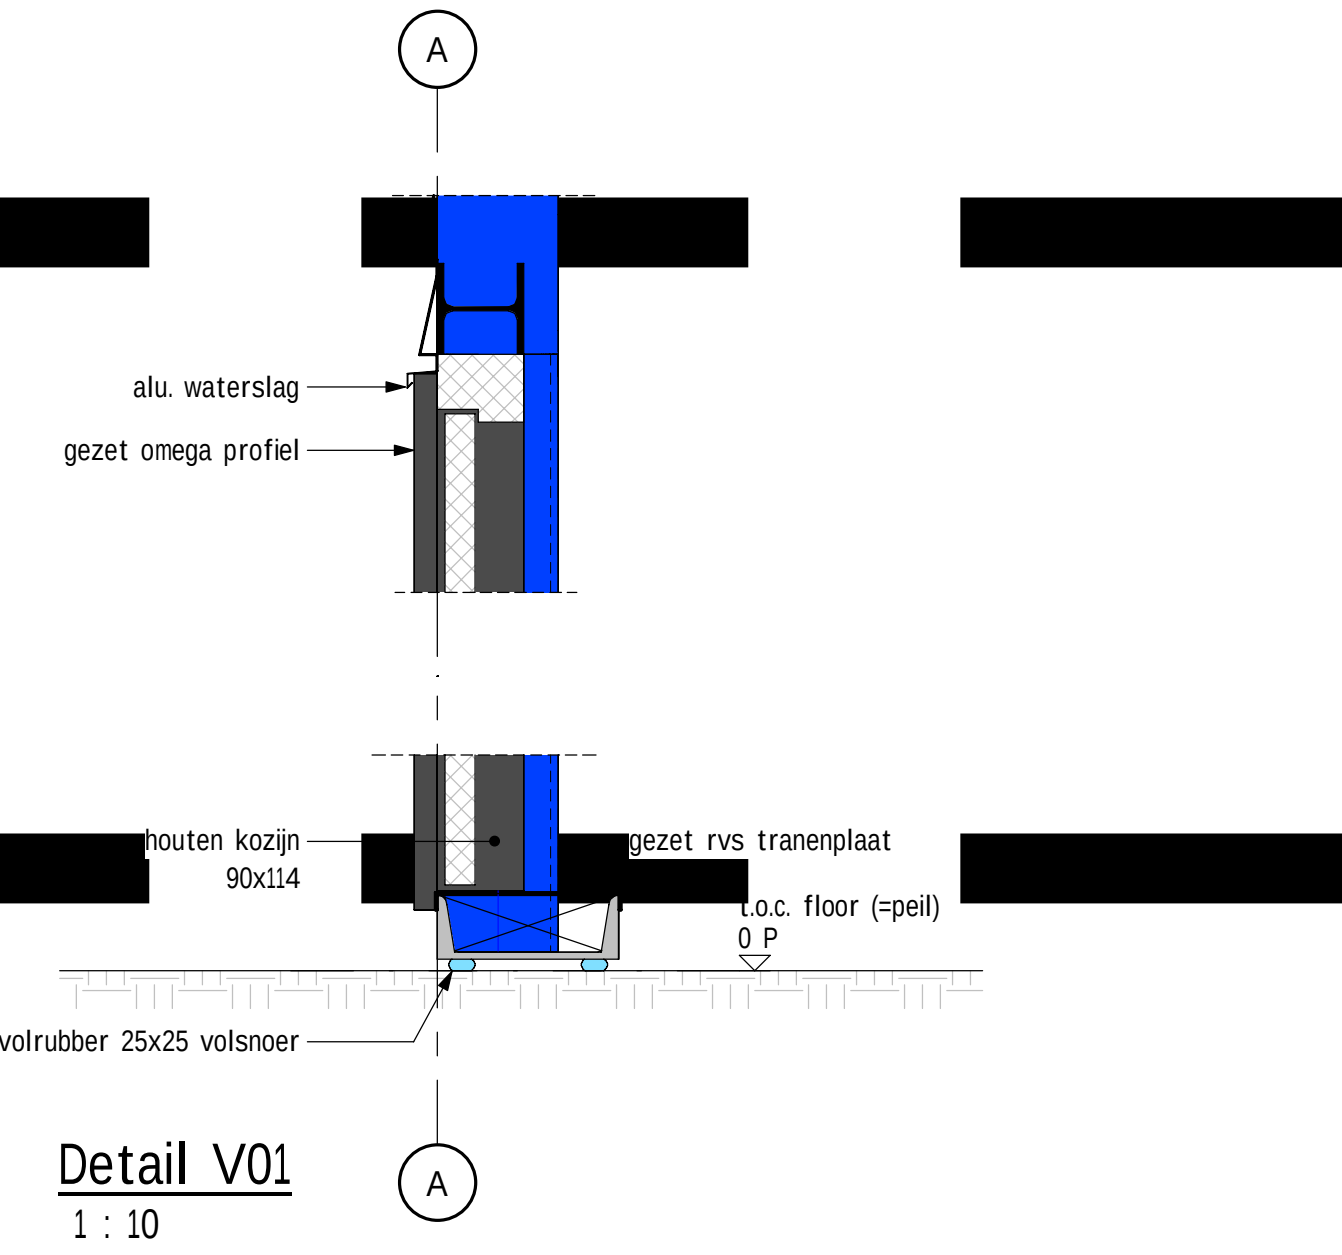
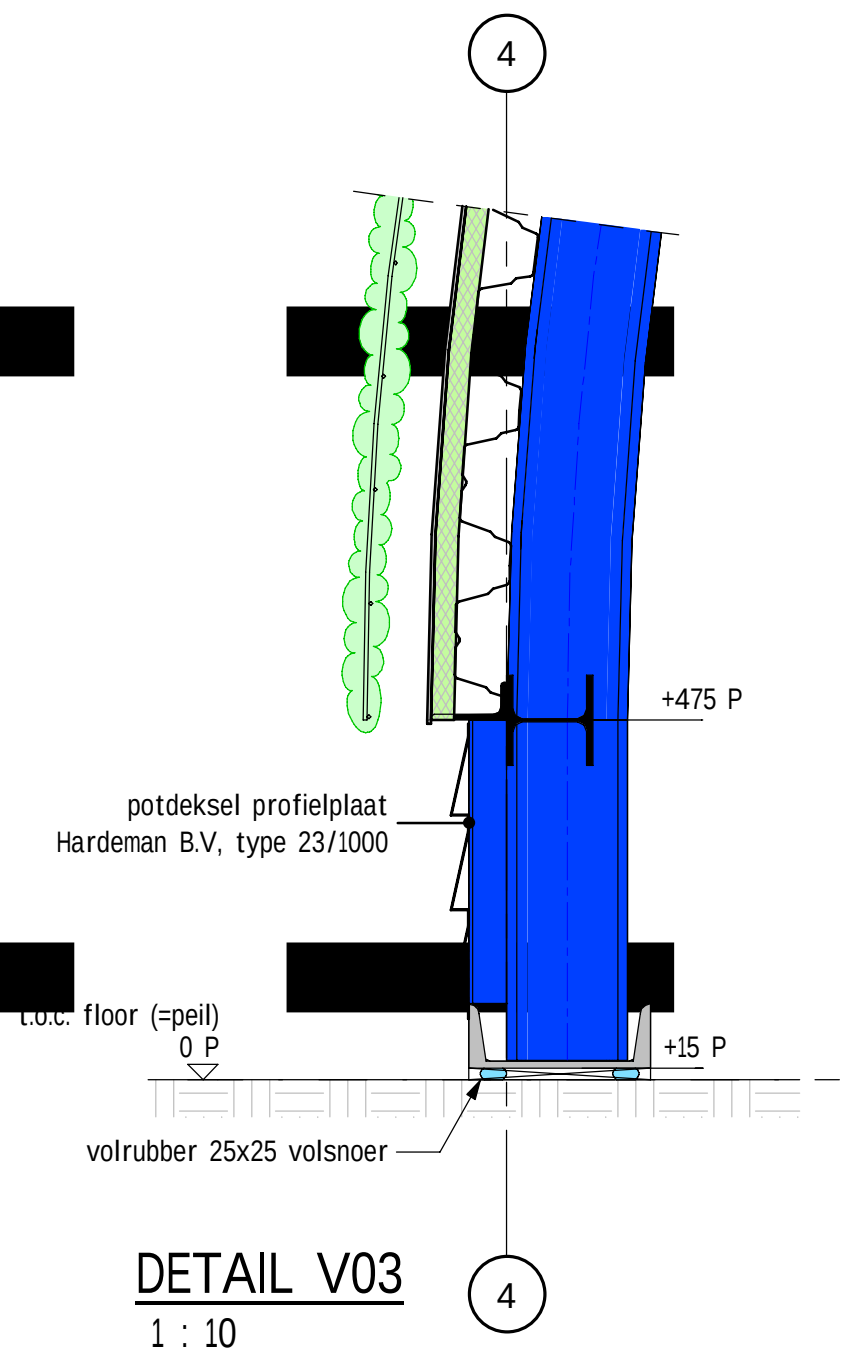
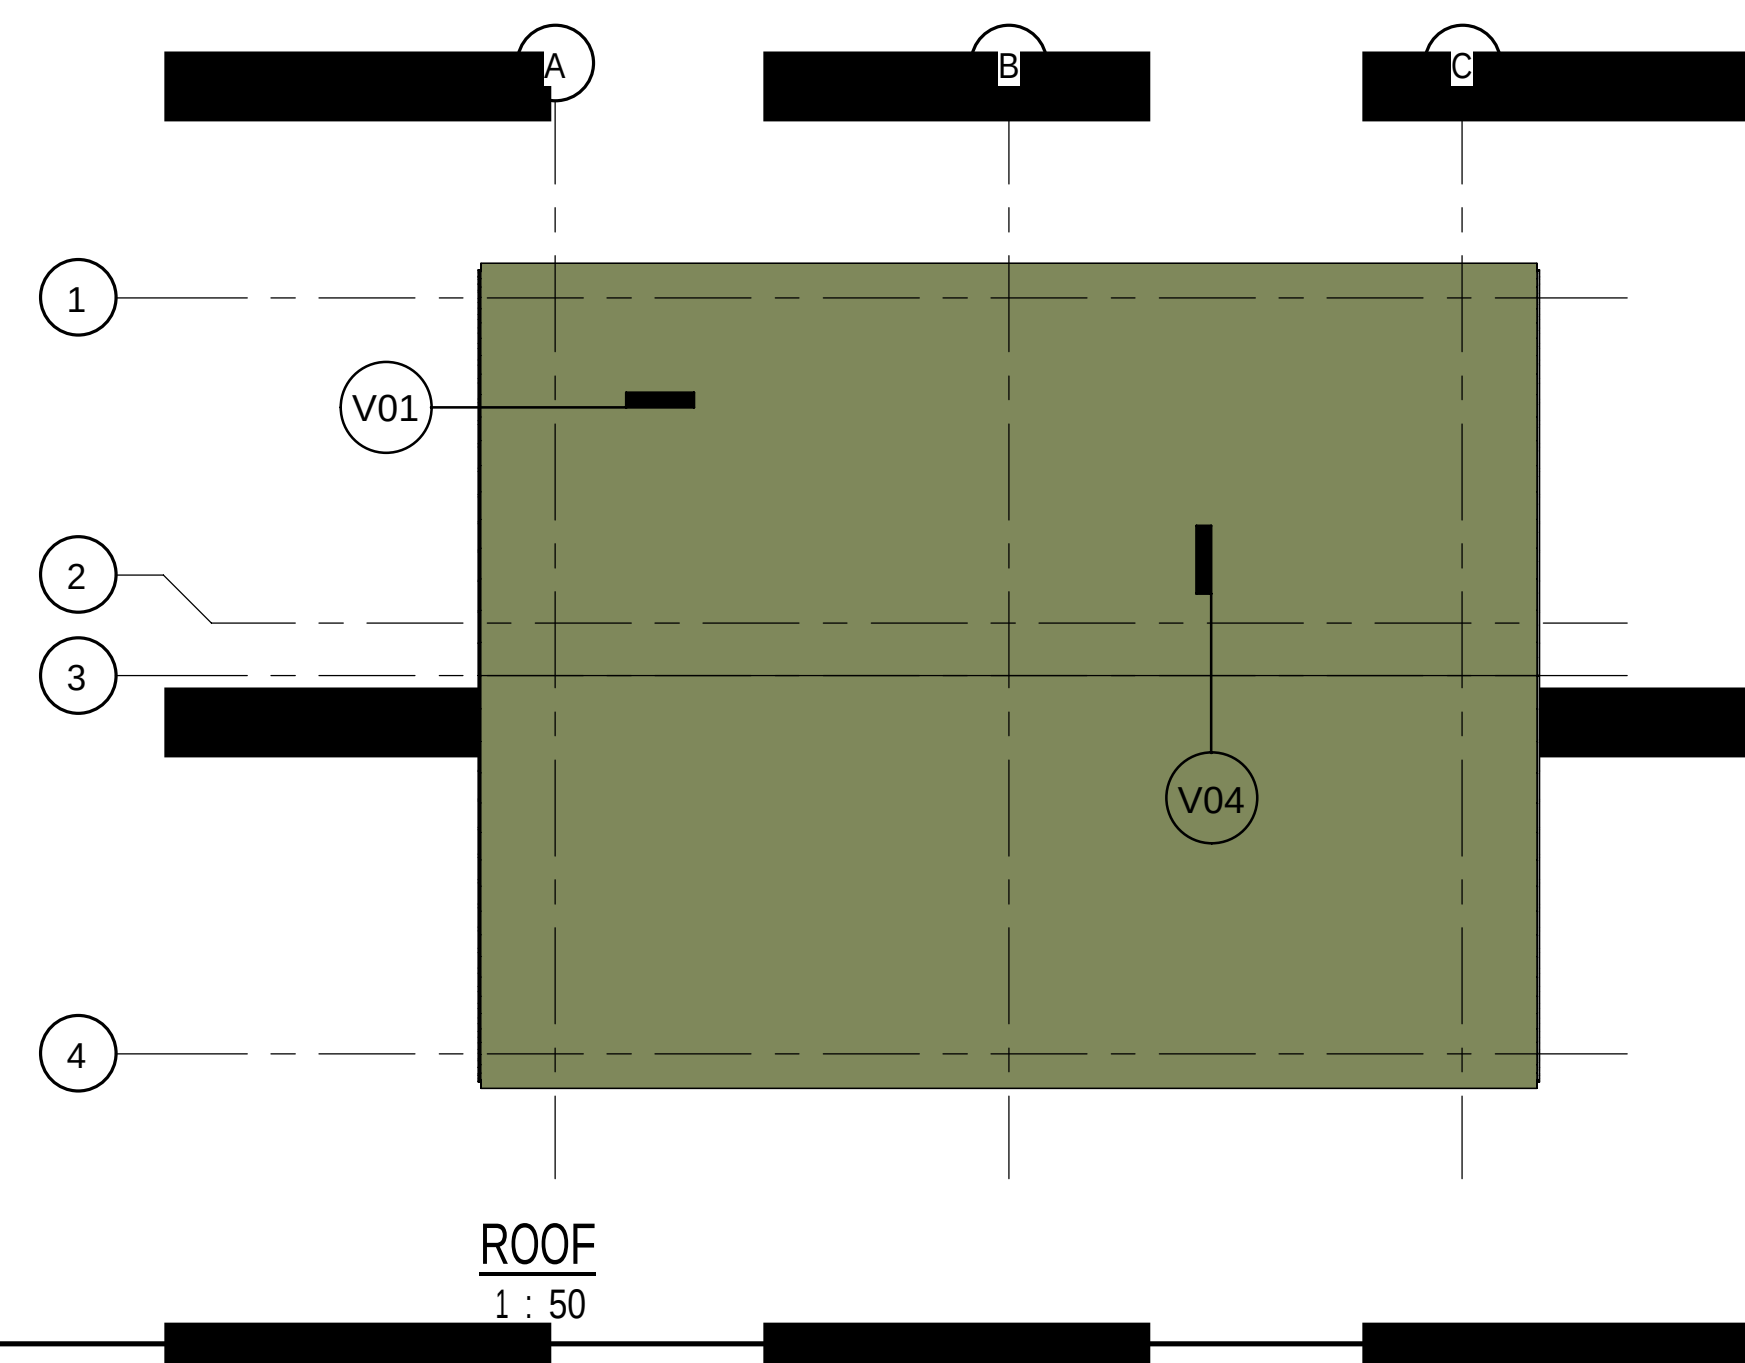
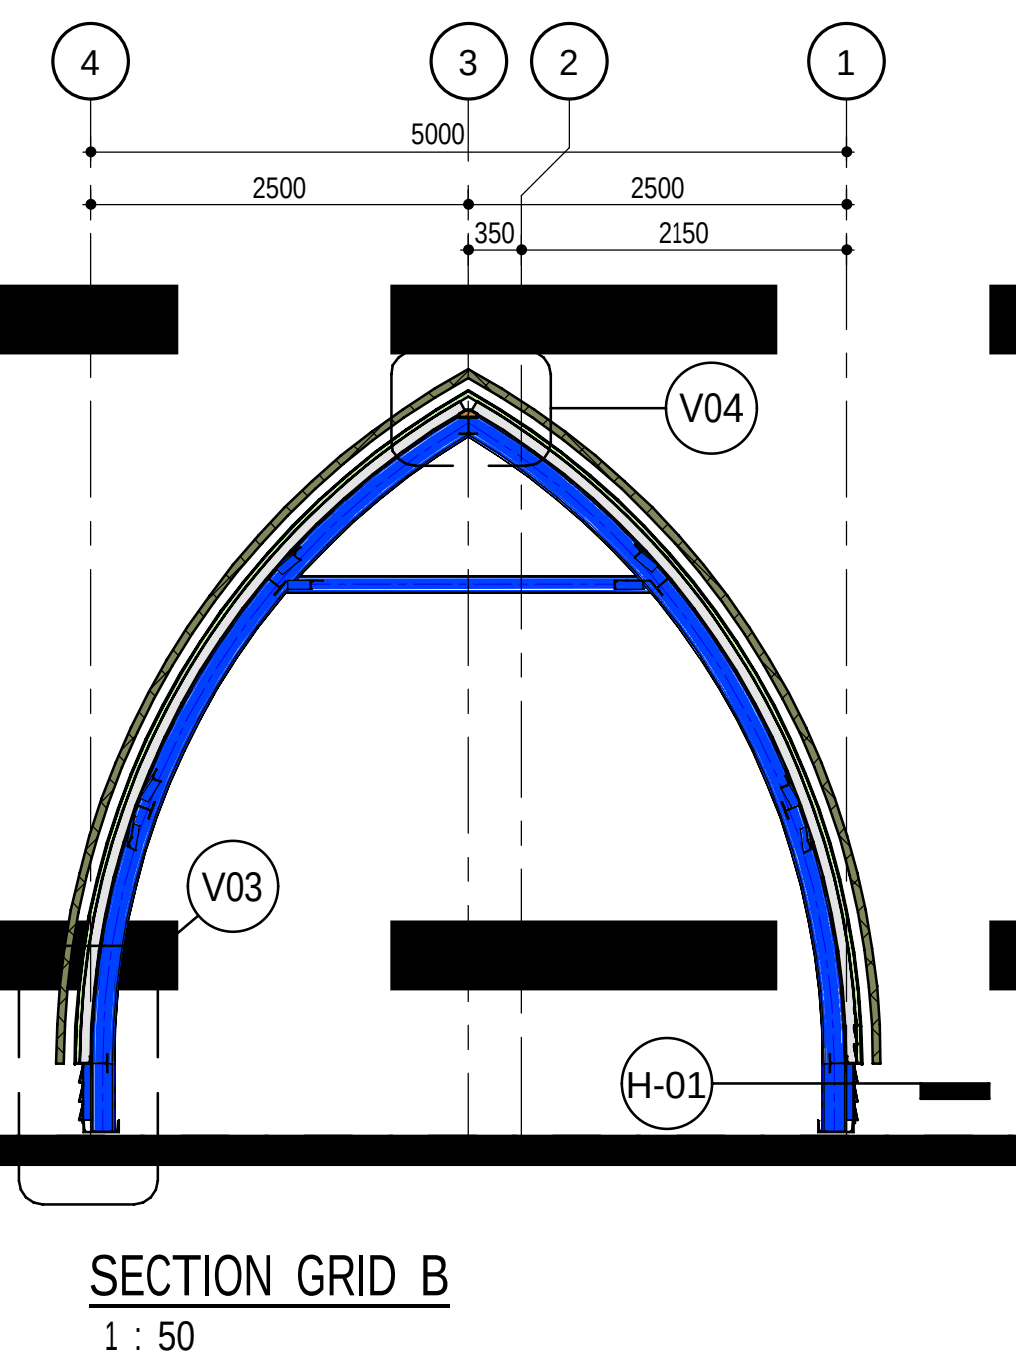
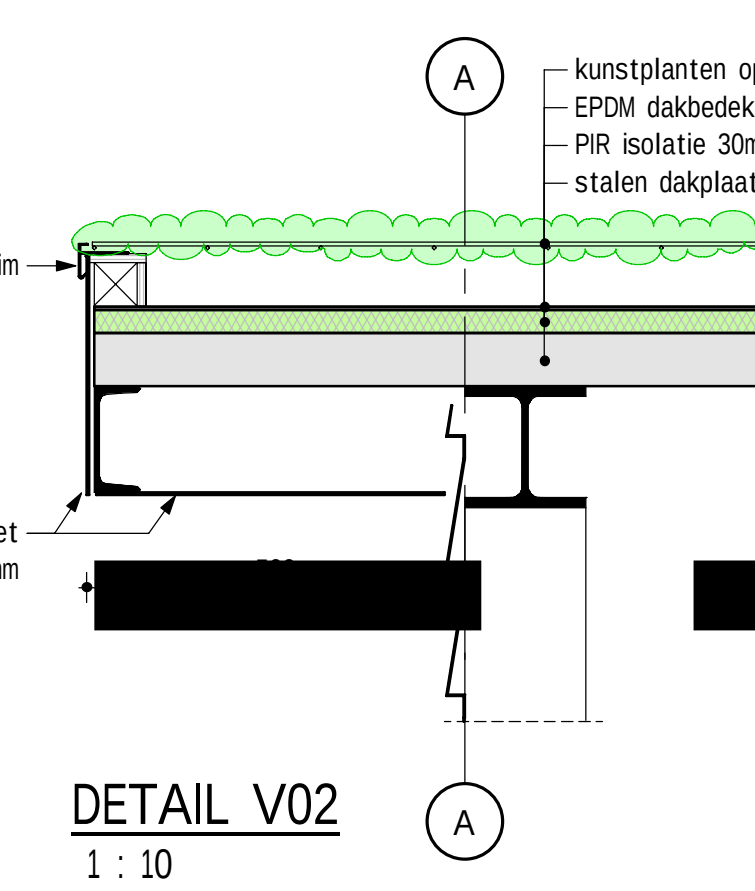
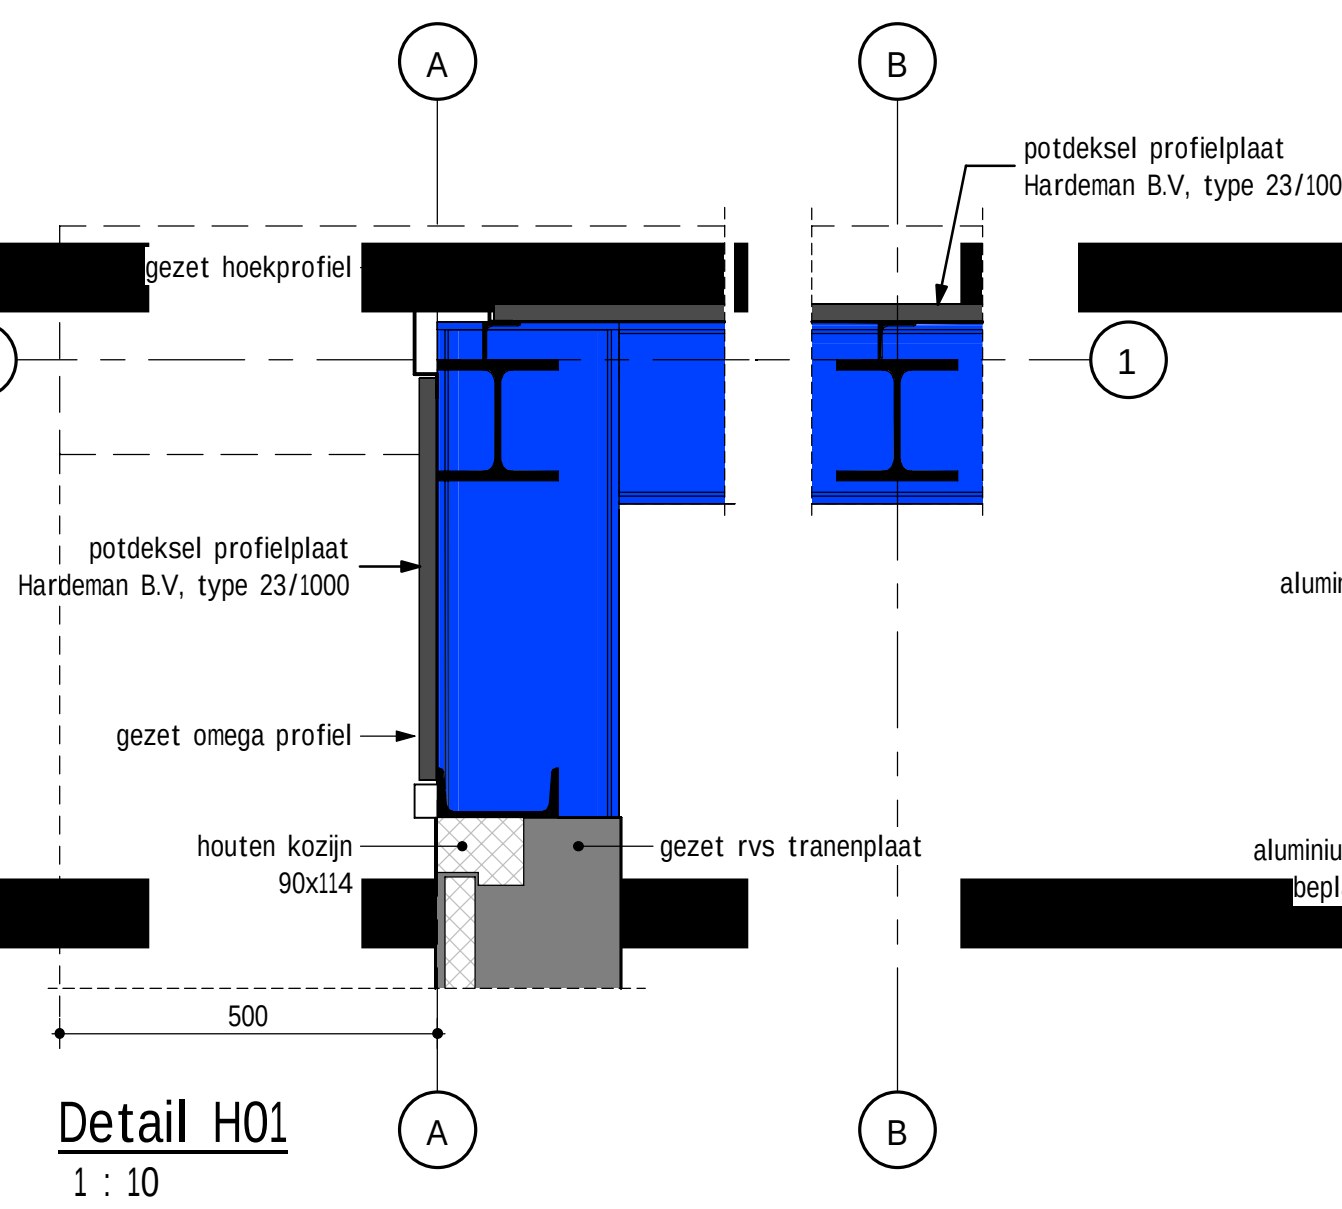
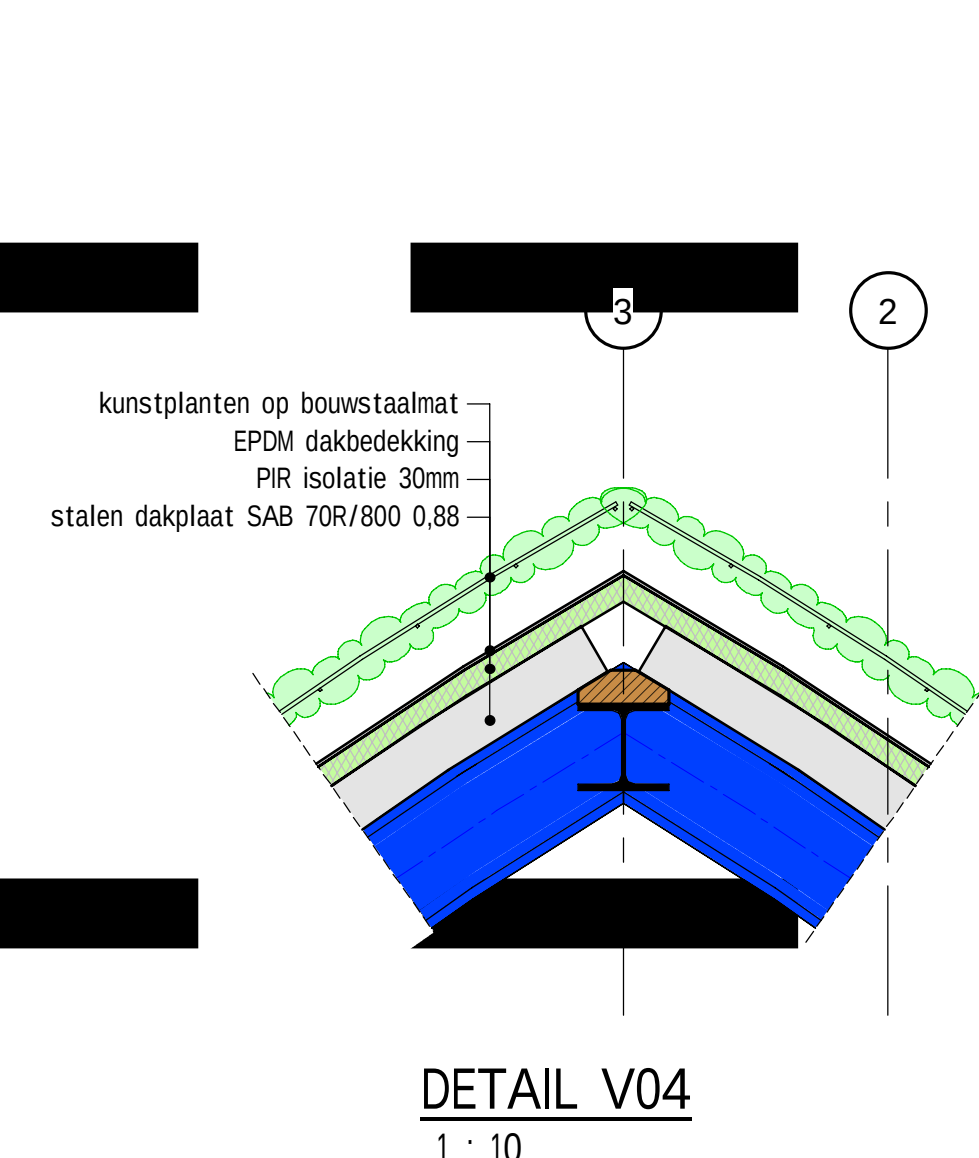
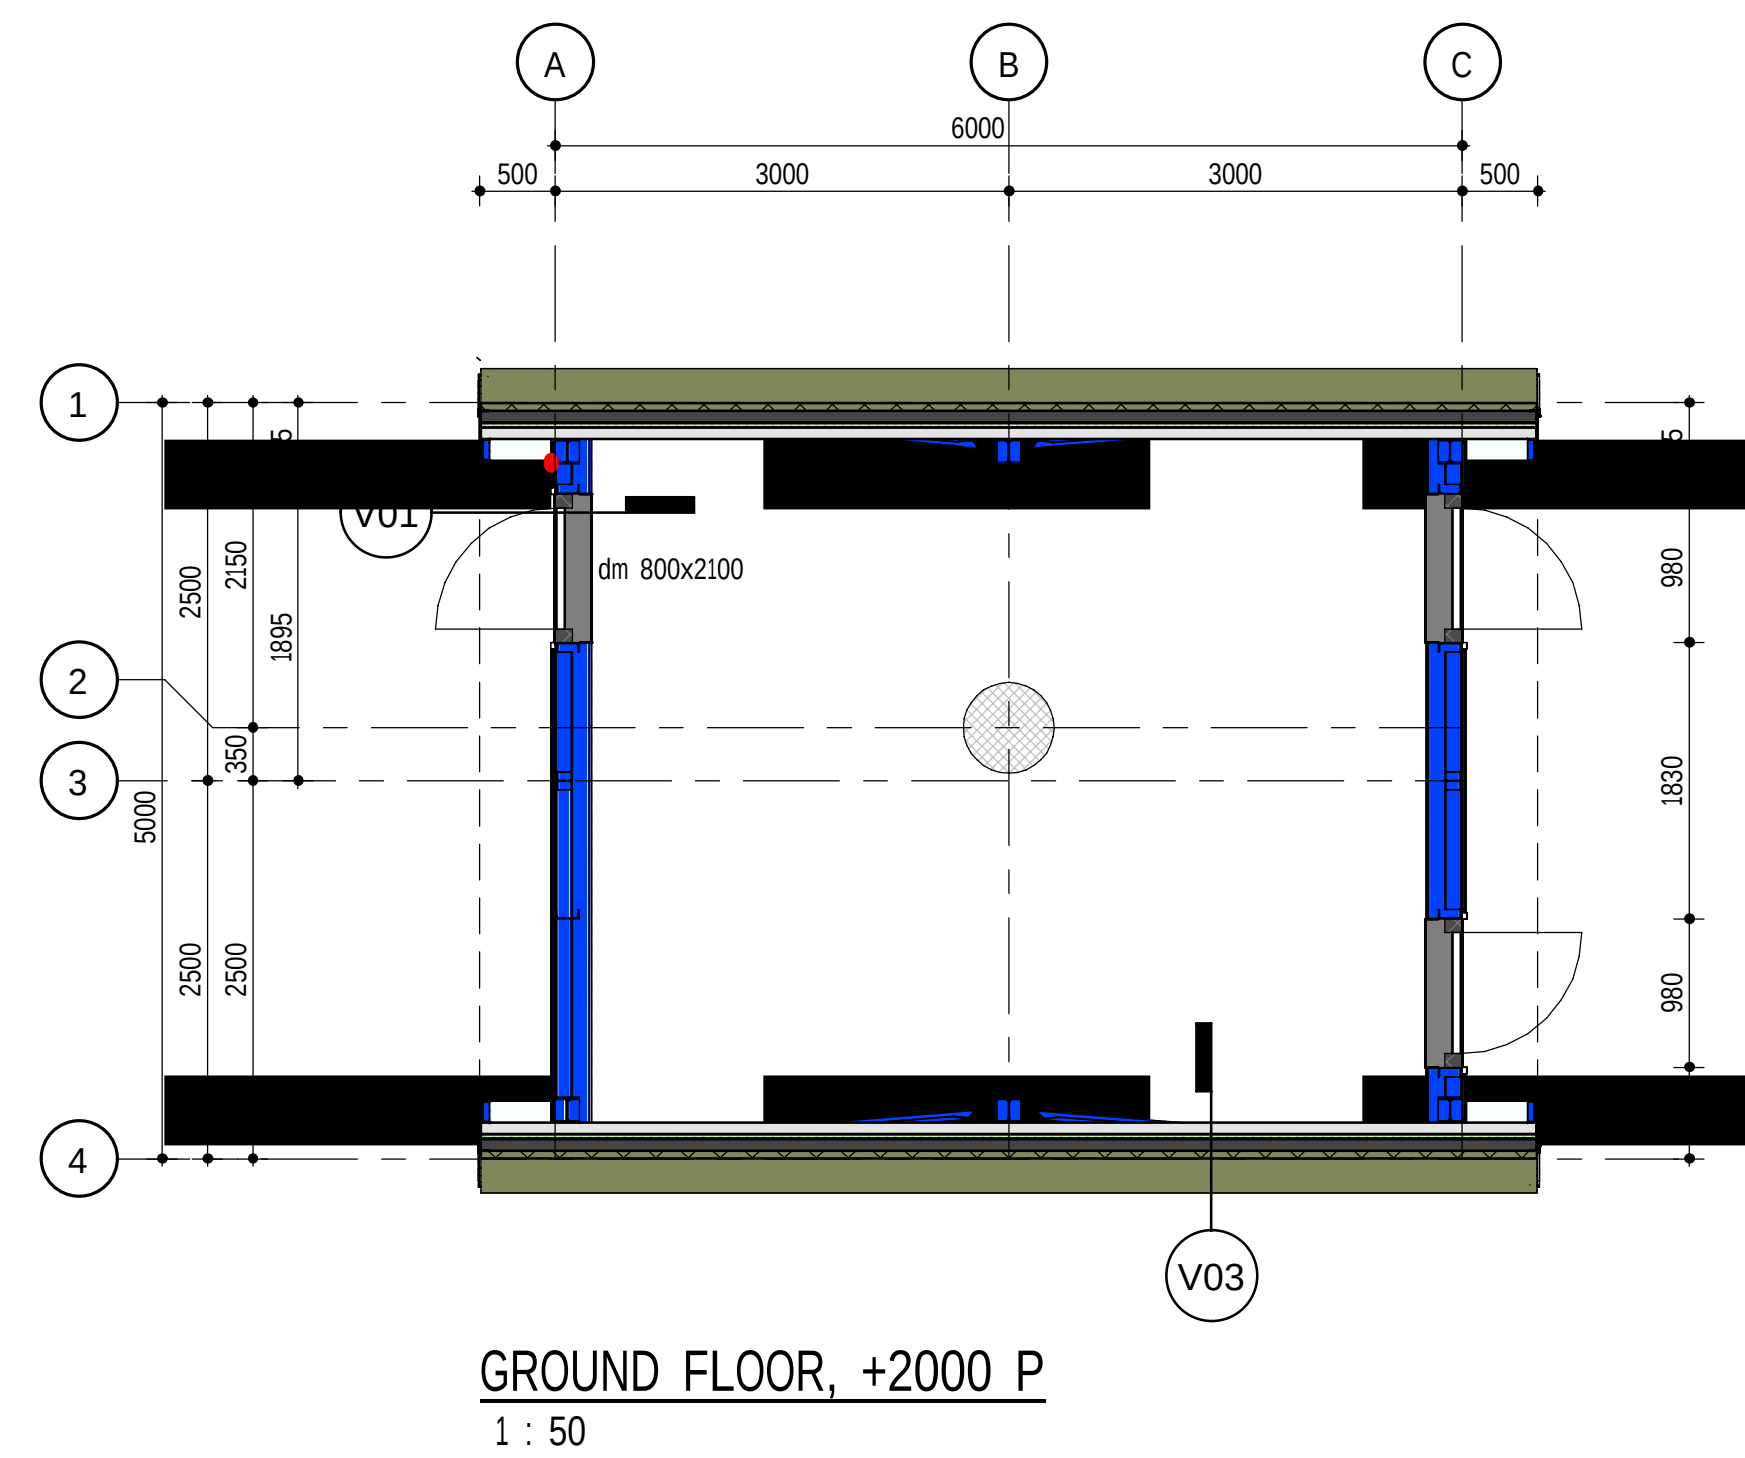
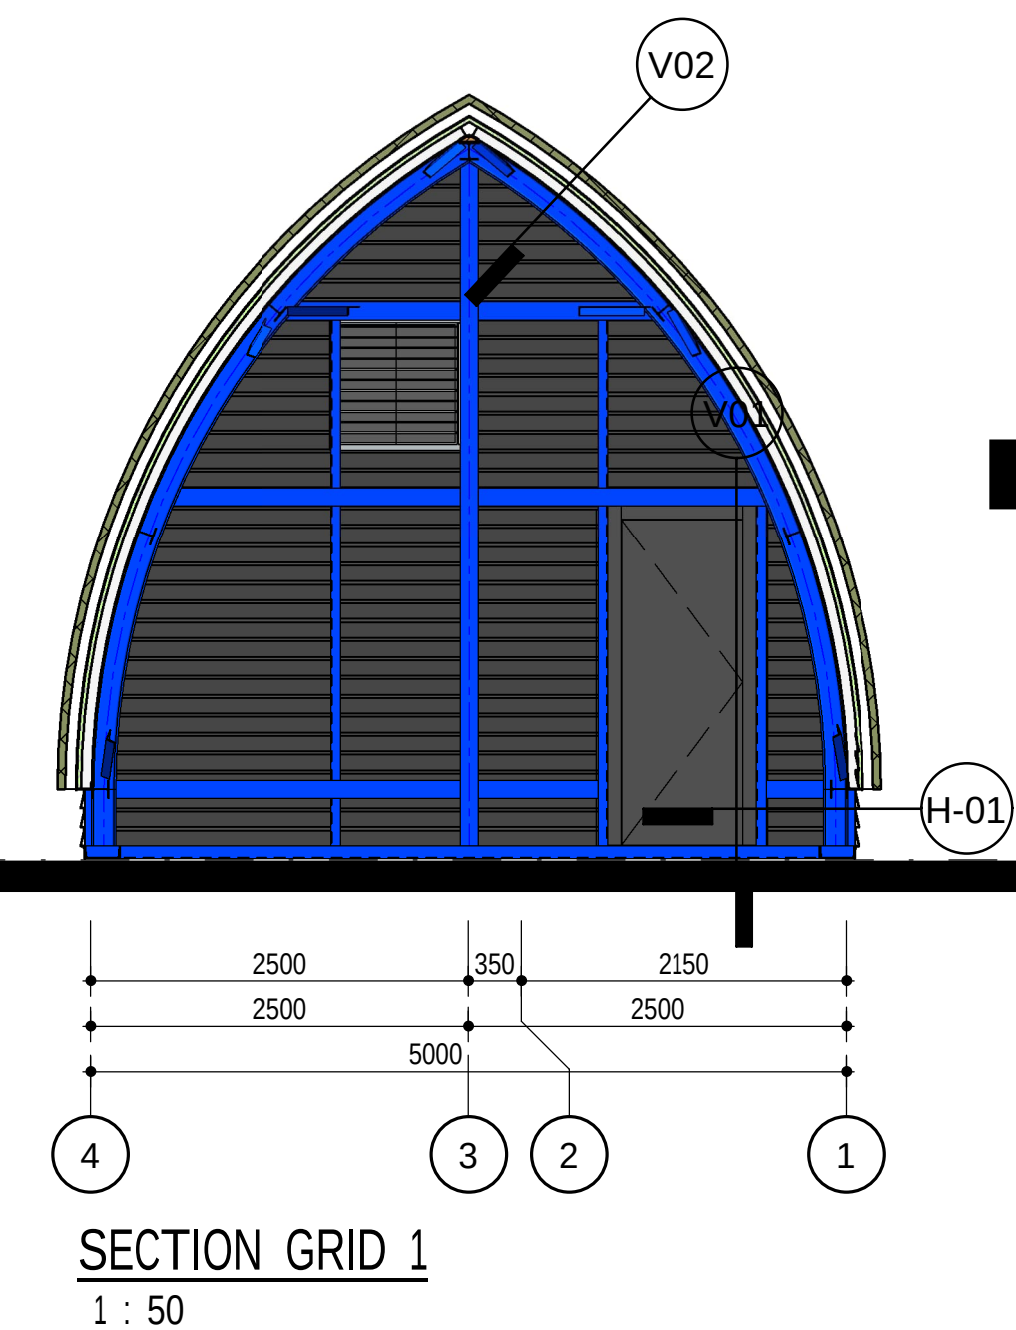
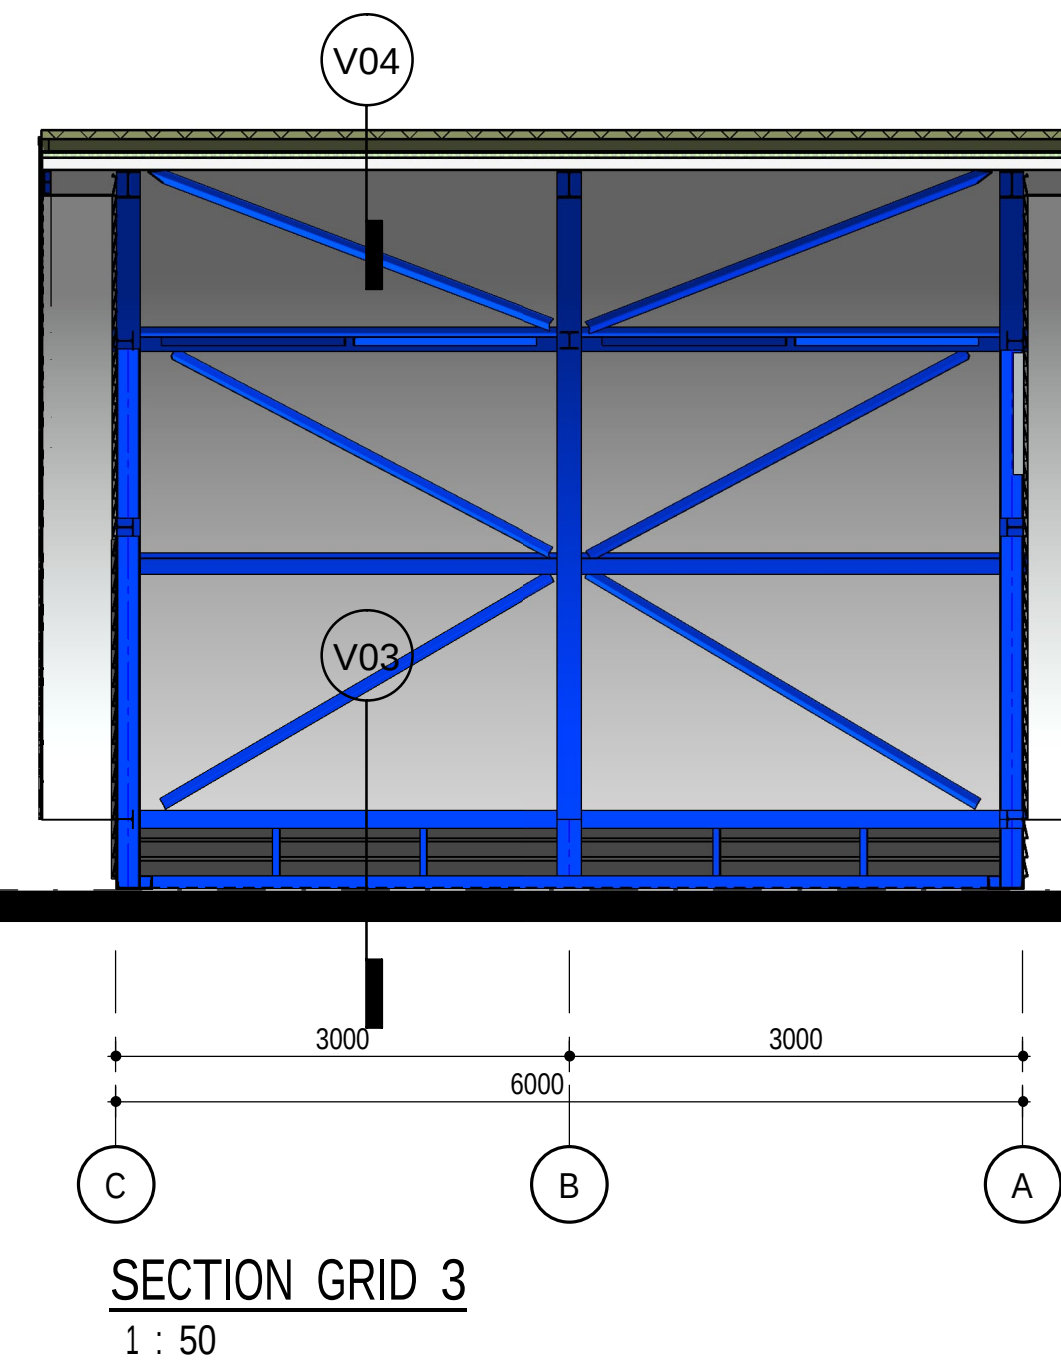
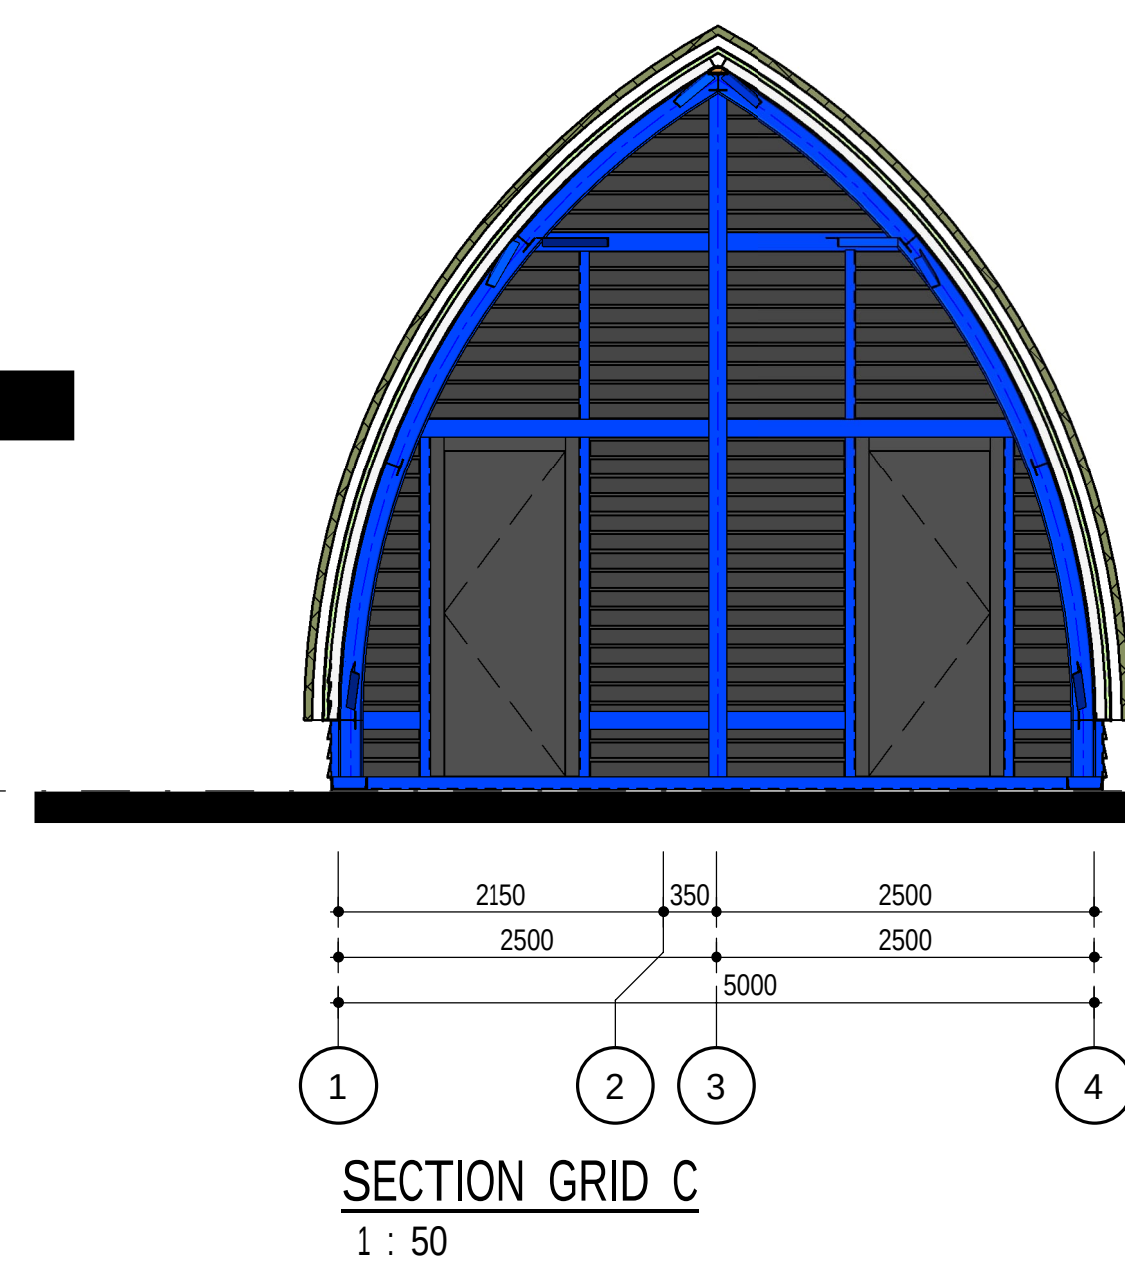
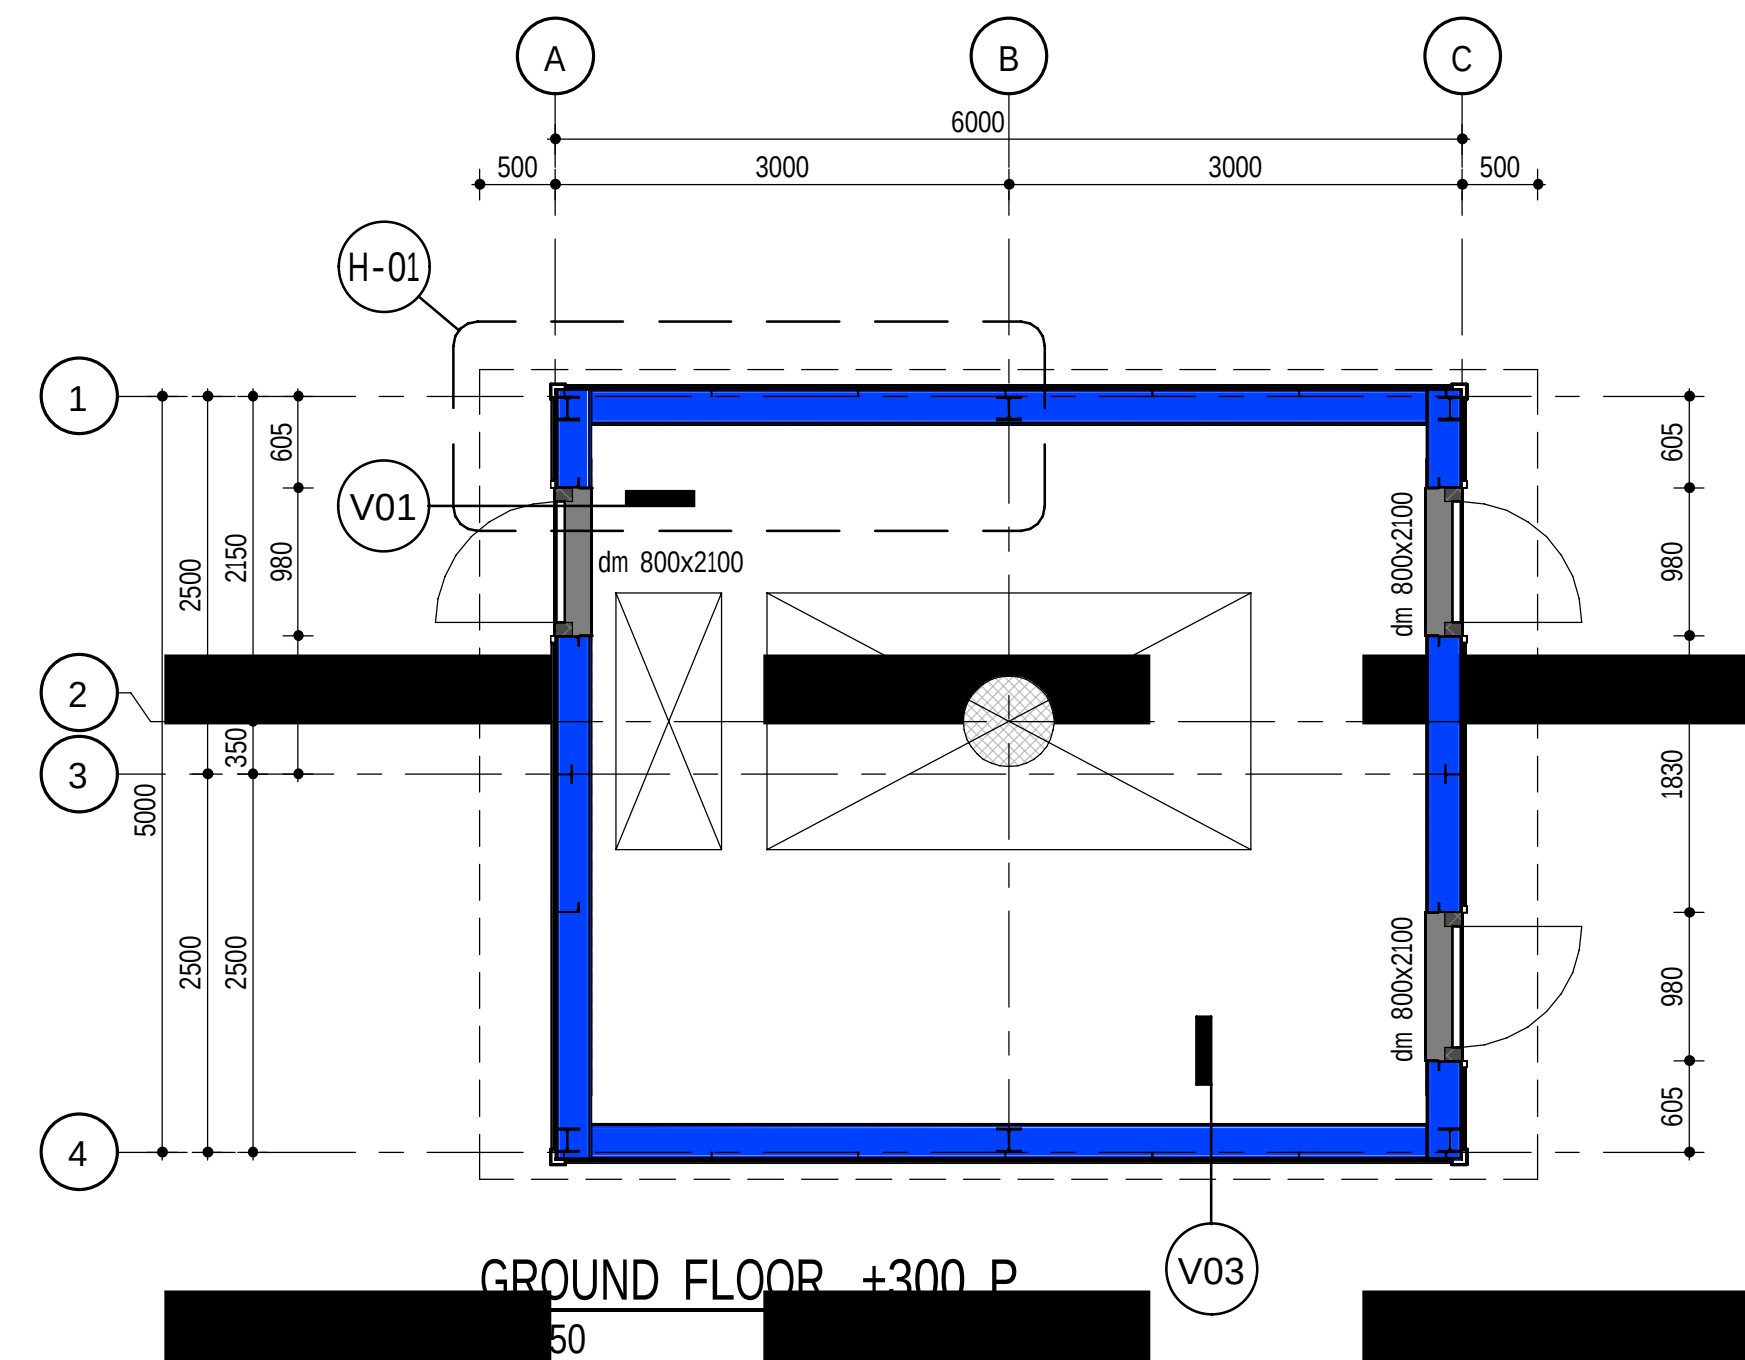
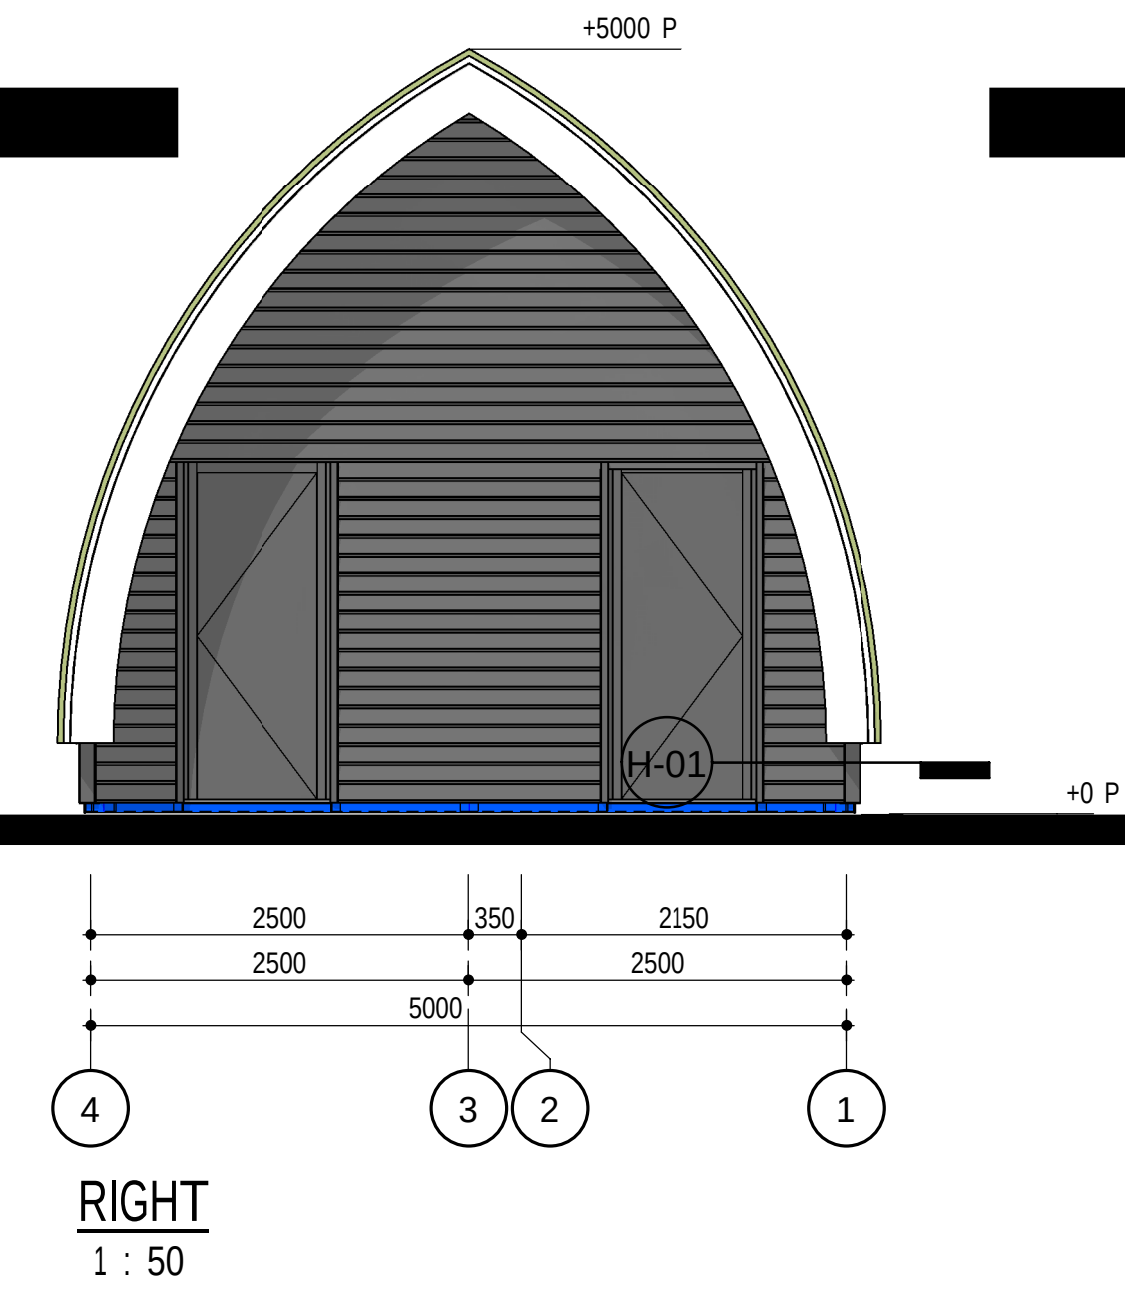
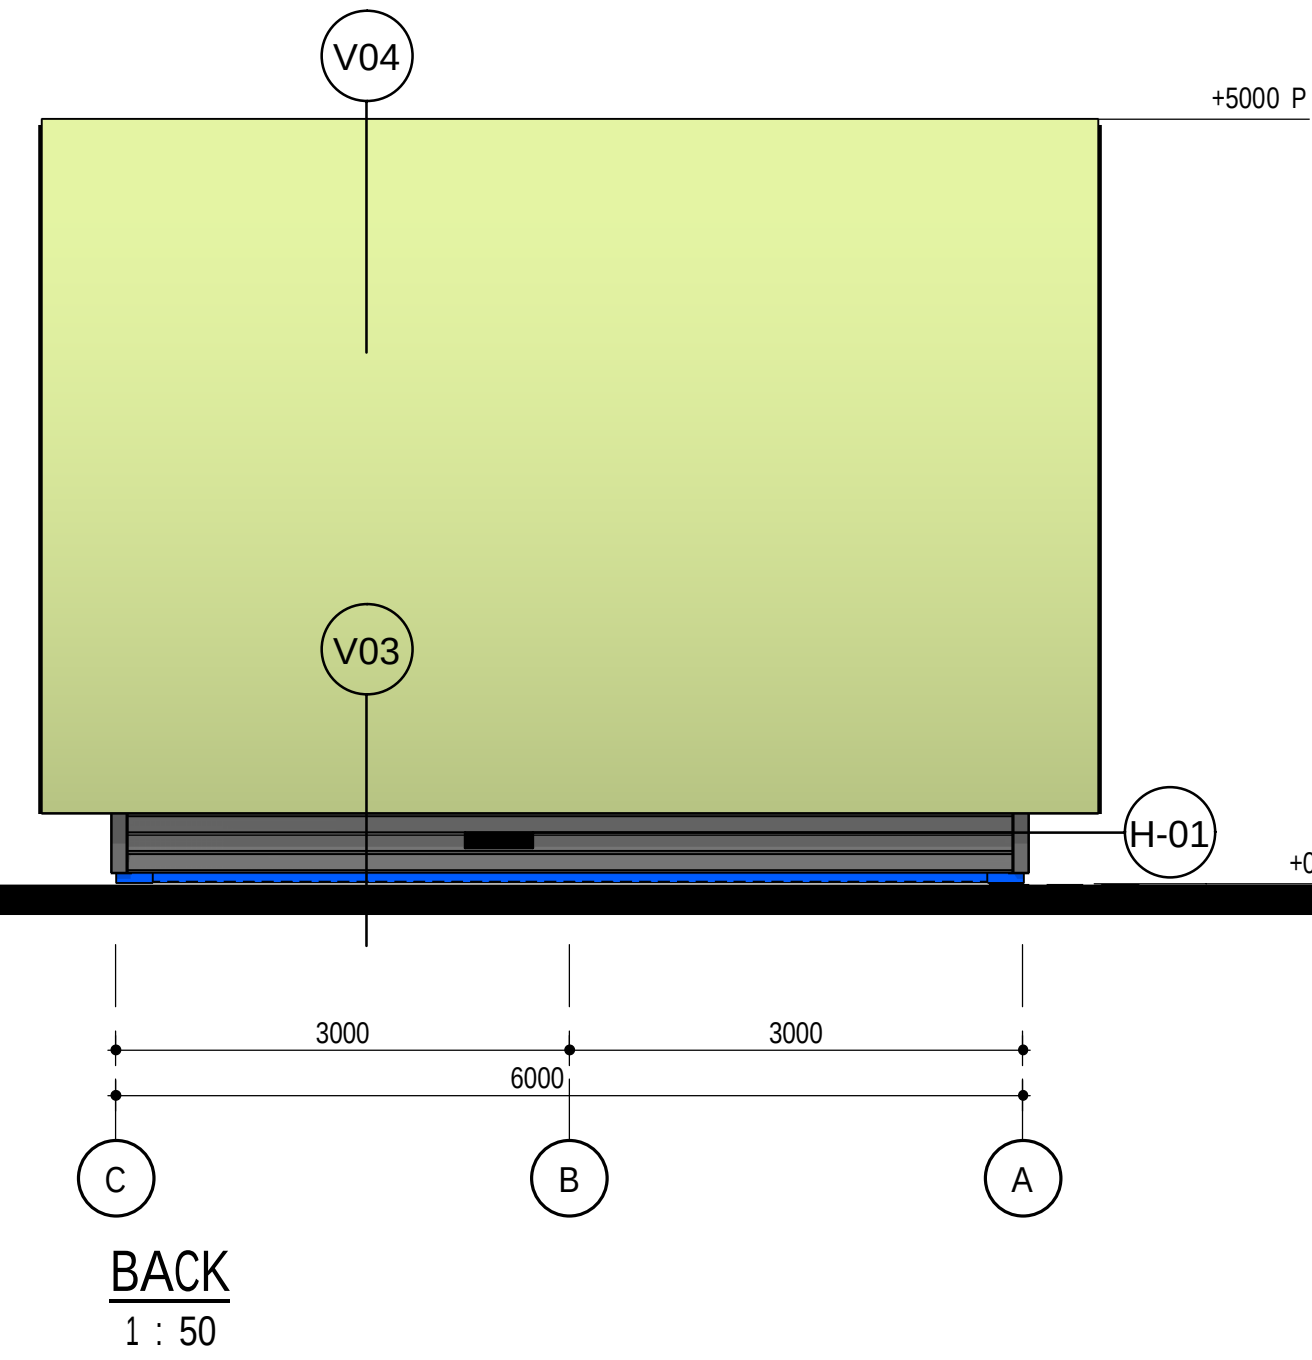
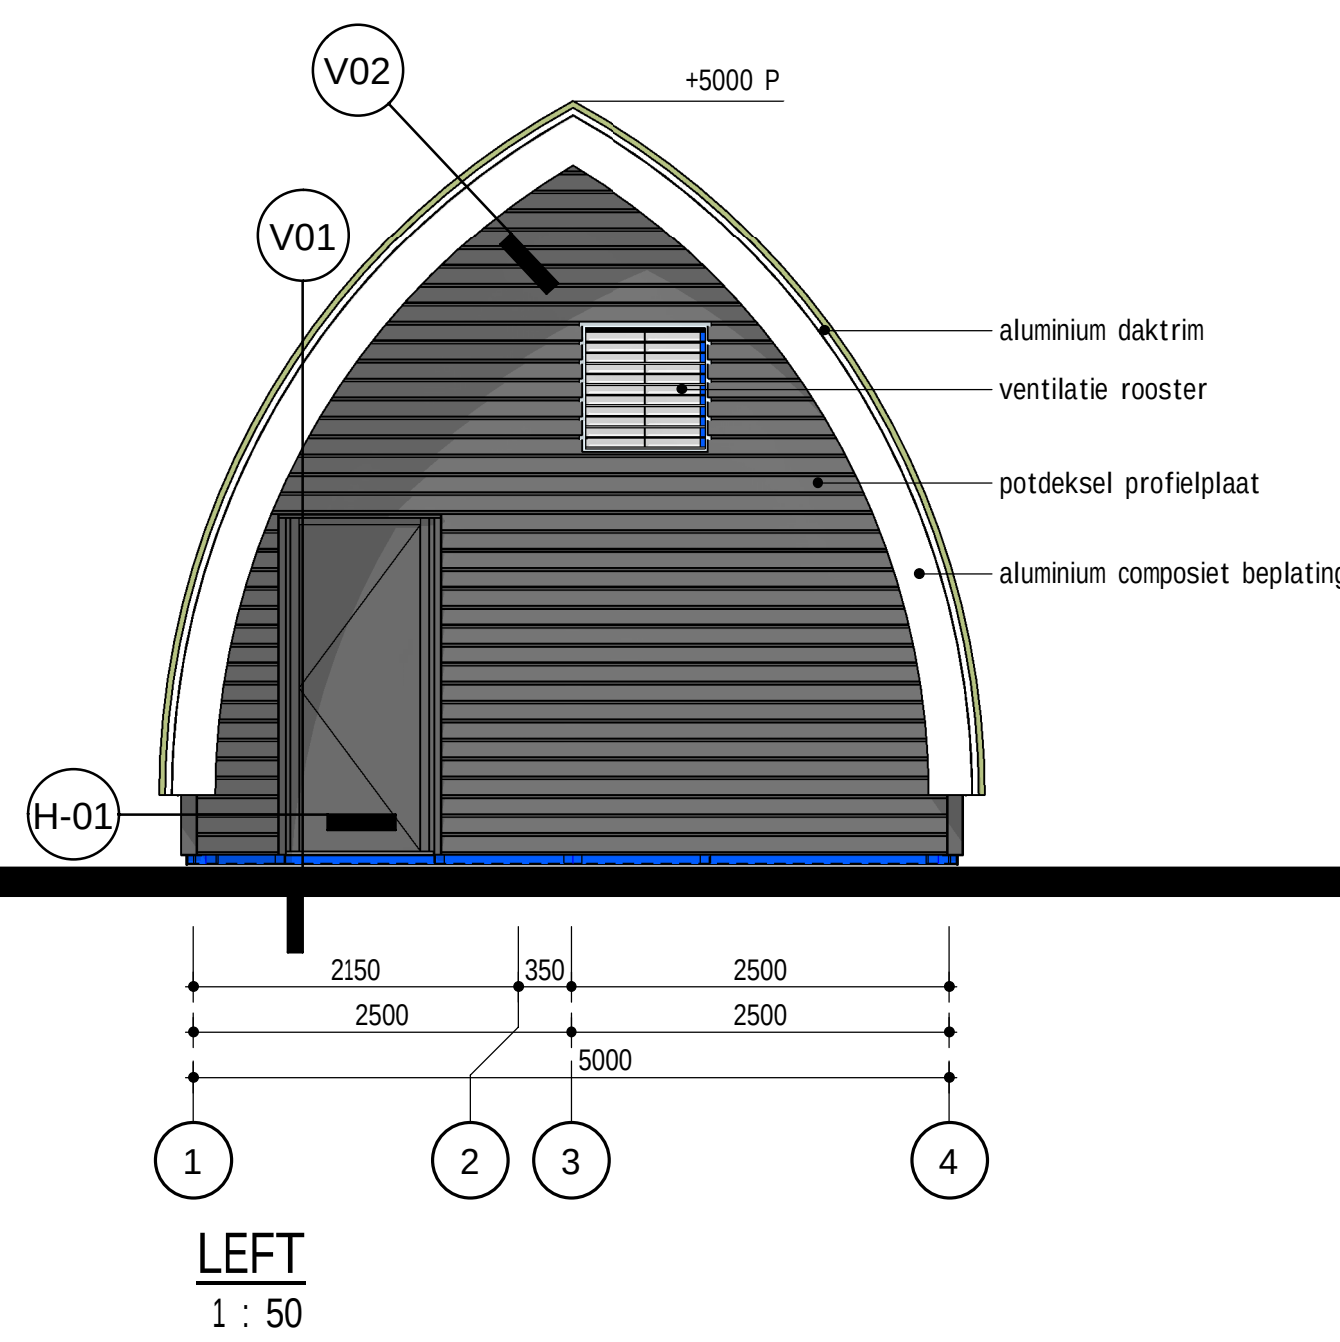


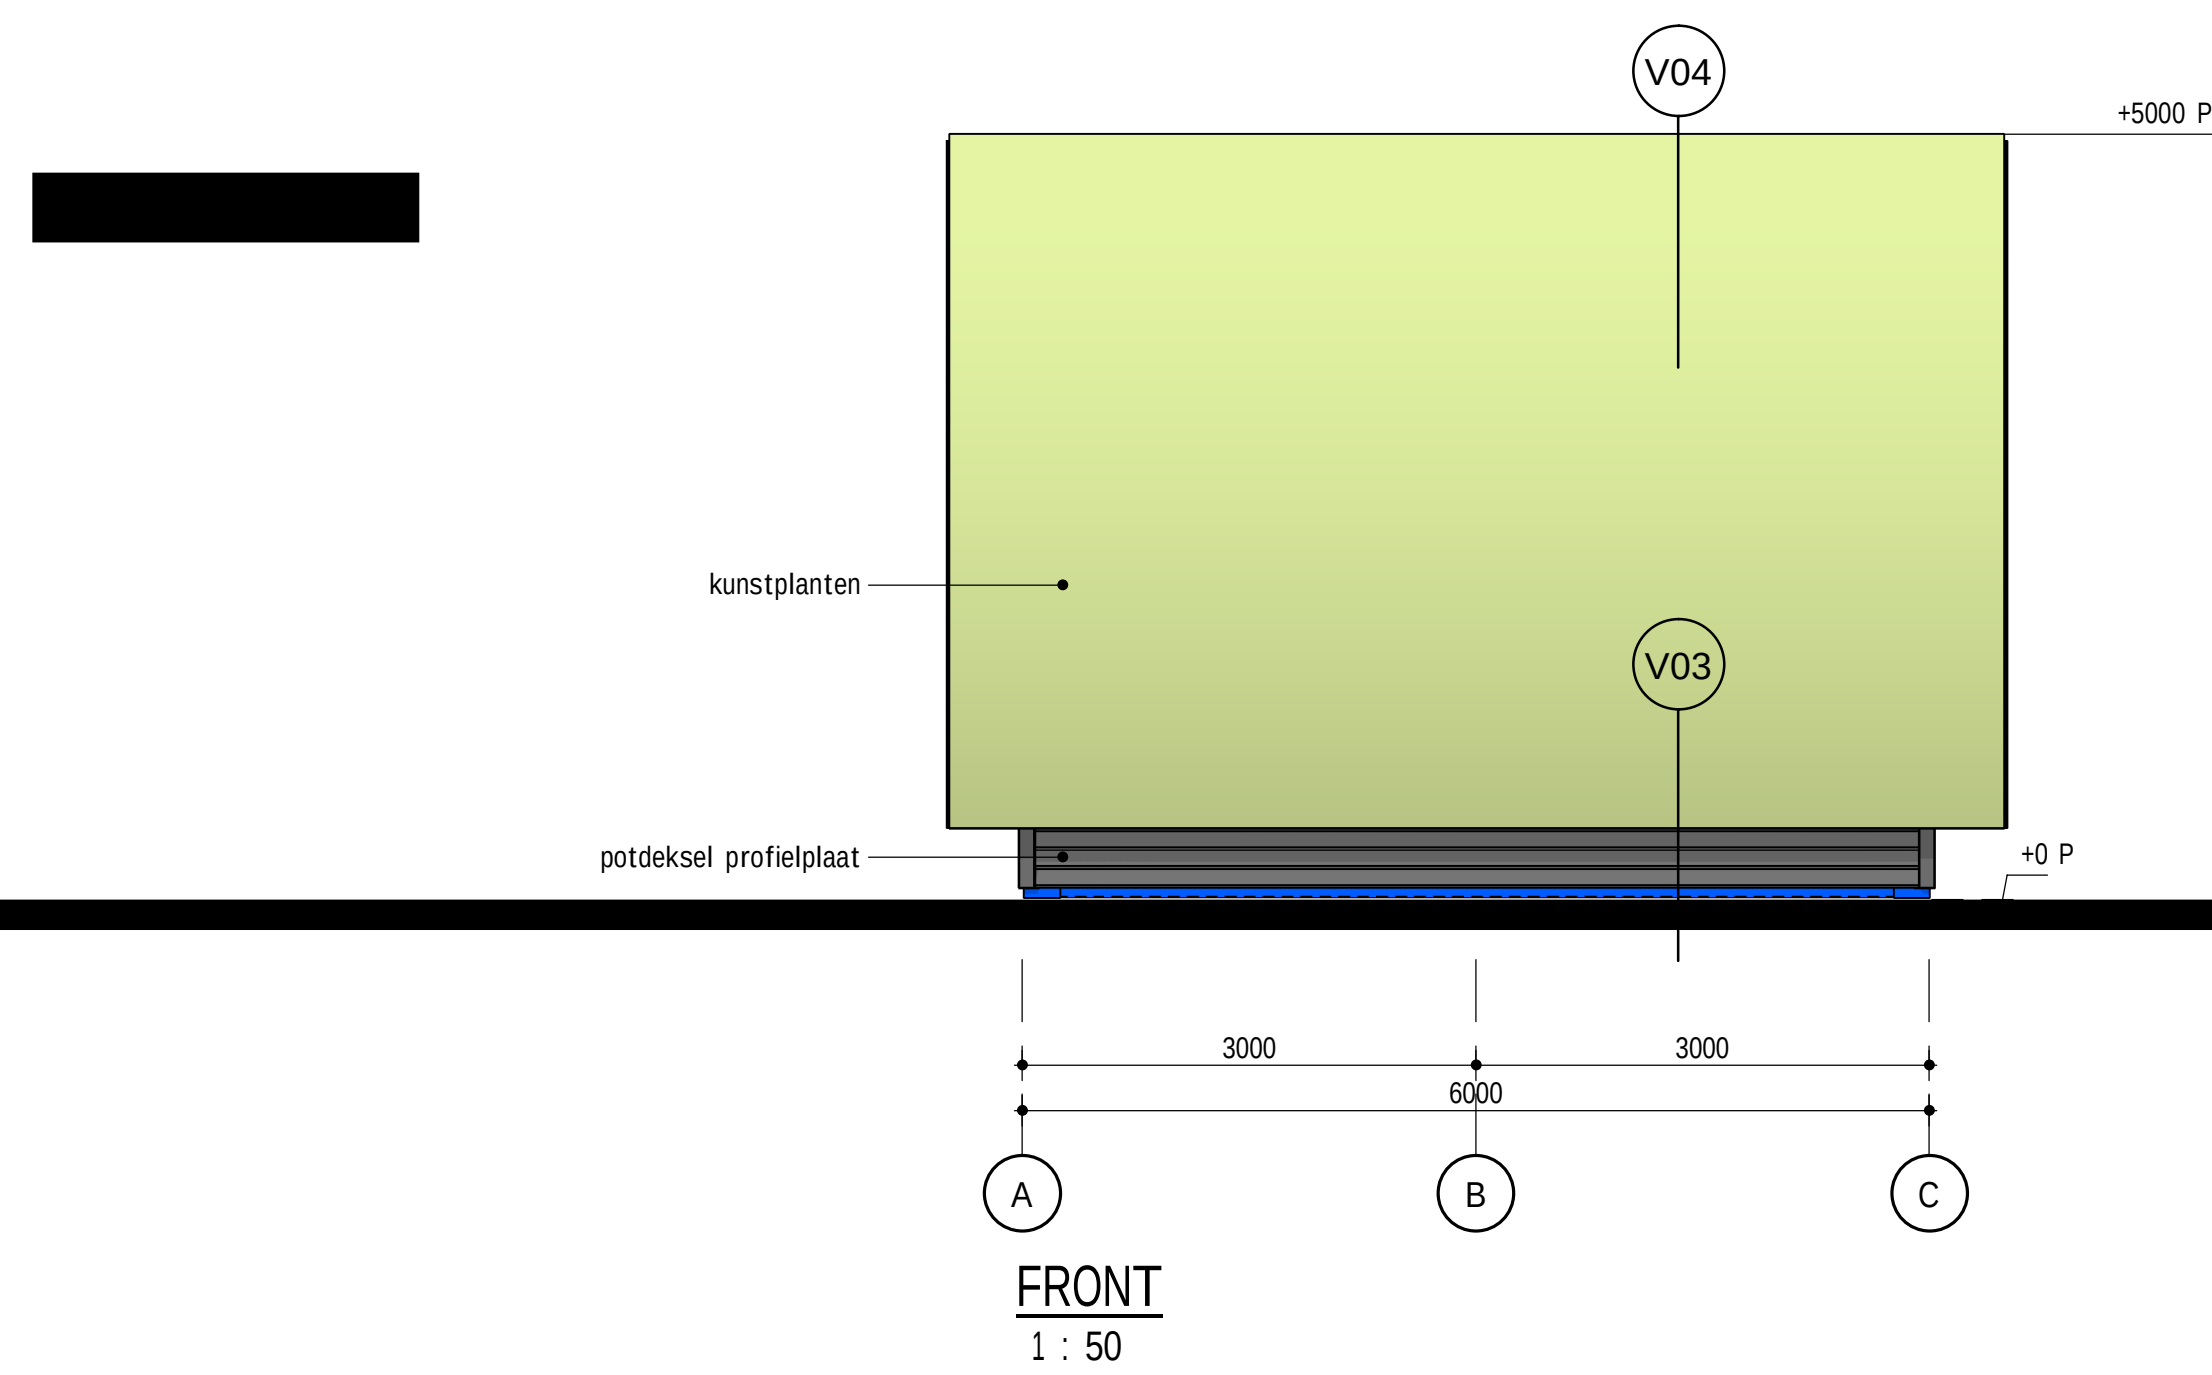

KLEUR- & MATERIAALSTAAT			
interieur	exterieur	KLEUR	interieur
diverse zetwerken	diverse zetwerken	antracietgrijs	RAL 7016
dakrand / boelboord	aluminium	wit	RAL 9010
buitenkozijn en -deur	hout	antracietgrijs	RAL 7016
gevelbekleding	stalen potdeksel profielplaat	antracietgrijs	RAL 7016
groen dak	kunstplanten	groen	antracietgrijs
ventilatie rooster	aluminium	antracietgrijs	RAL 7016

Worley engineering chemicals resources		Worley Number: NR1038/C.01/1670 Client Number: 5.003.553	
For Building Permit		5.1.2.8	
fact. no.		size	
fact. / fact. date		higher reference doc. no.	
title		sheet no.	
BOORHUIS		1	
Plattegronden, drsn, gevels, details		2	
Nobian Industrial Chemicals B.V.		3	
Brine Field Haaksbergen		4	
project		rev.	
scale		by	
1:50/10		date	
dimensions		dept	
1:50/10		doc. no.	
mm		type	
mm		abbr.	
mm		location	
mm		doc. no.	
mm		size	
mm		1:50/10	
mm		5.003.553	
mm		A0	
mm		5.003.553	
mm		A0	
