


ent, it's content and information thereof is the property of Elixir engineers B.V. and may only be used for the purpose for which it is supplied. Neither this document nor portion thereof may be used or reproduced without the written authorization of Elixir engineers.

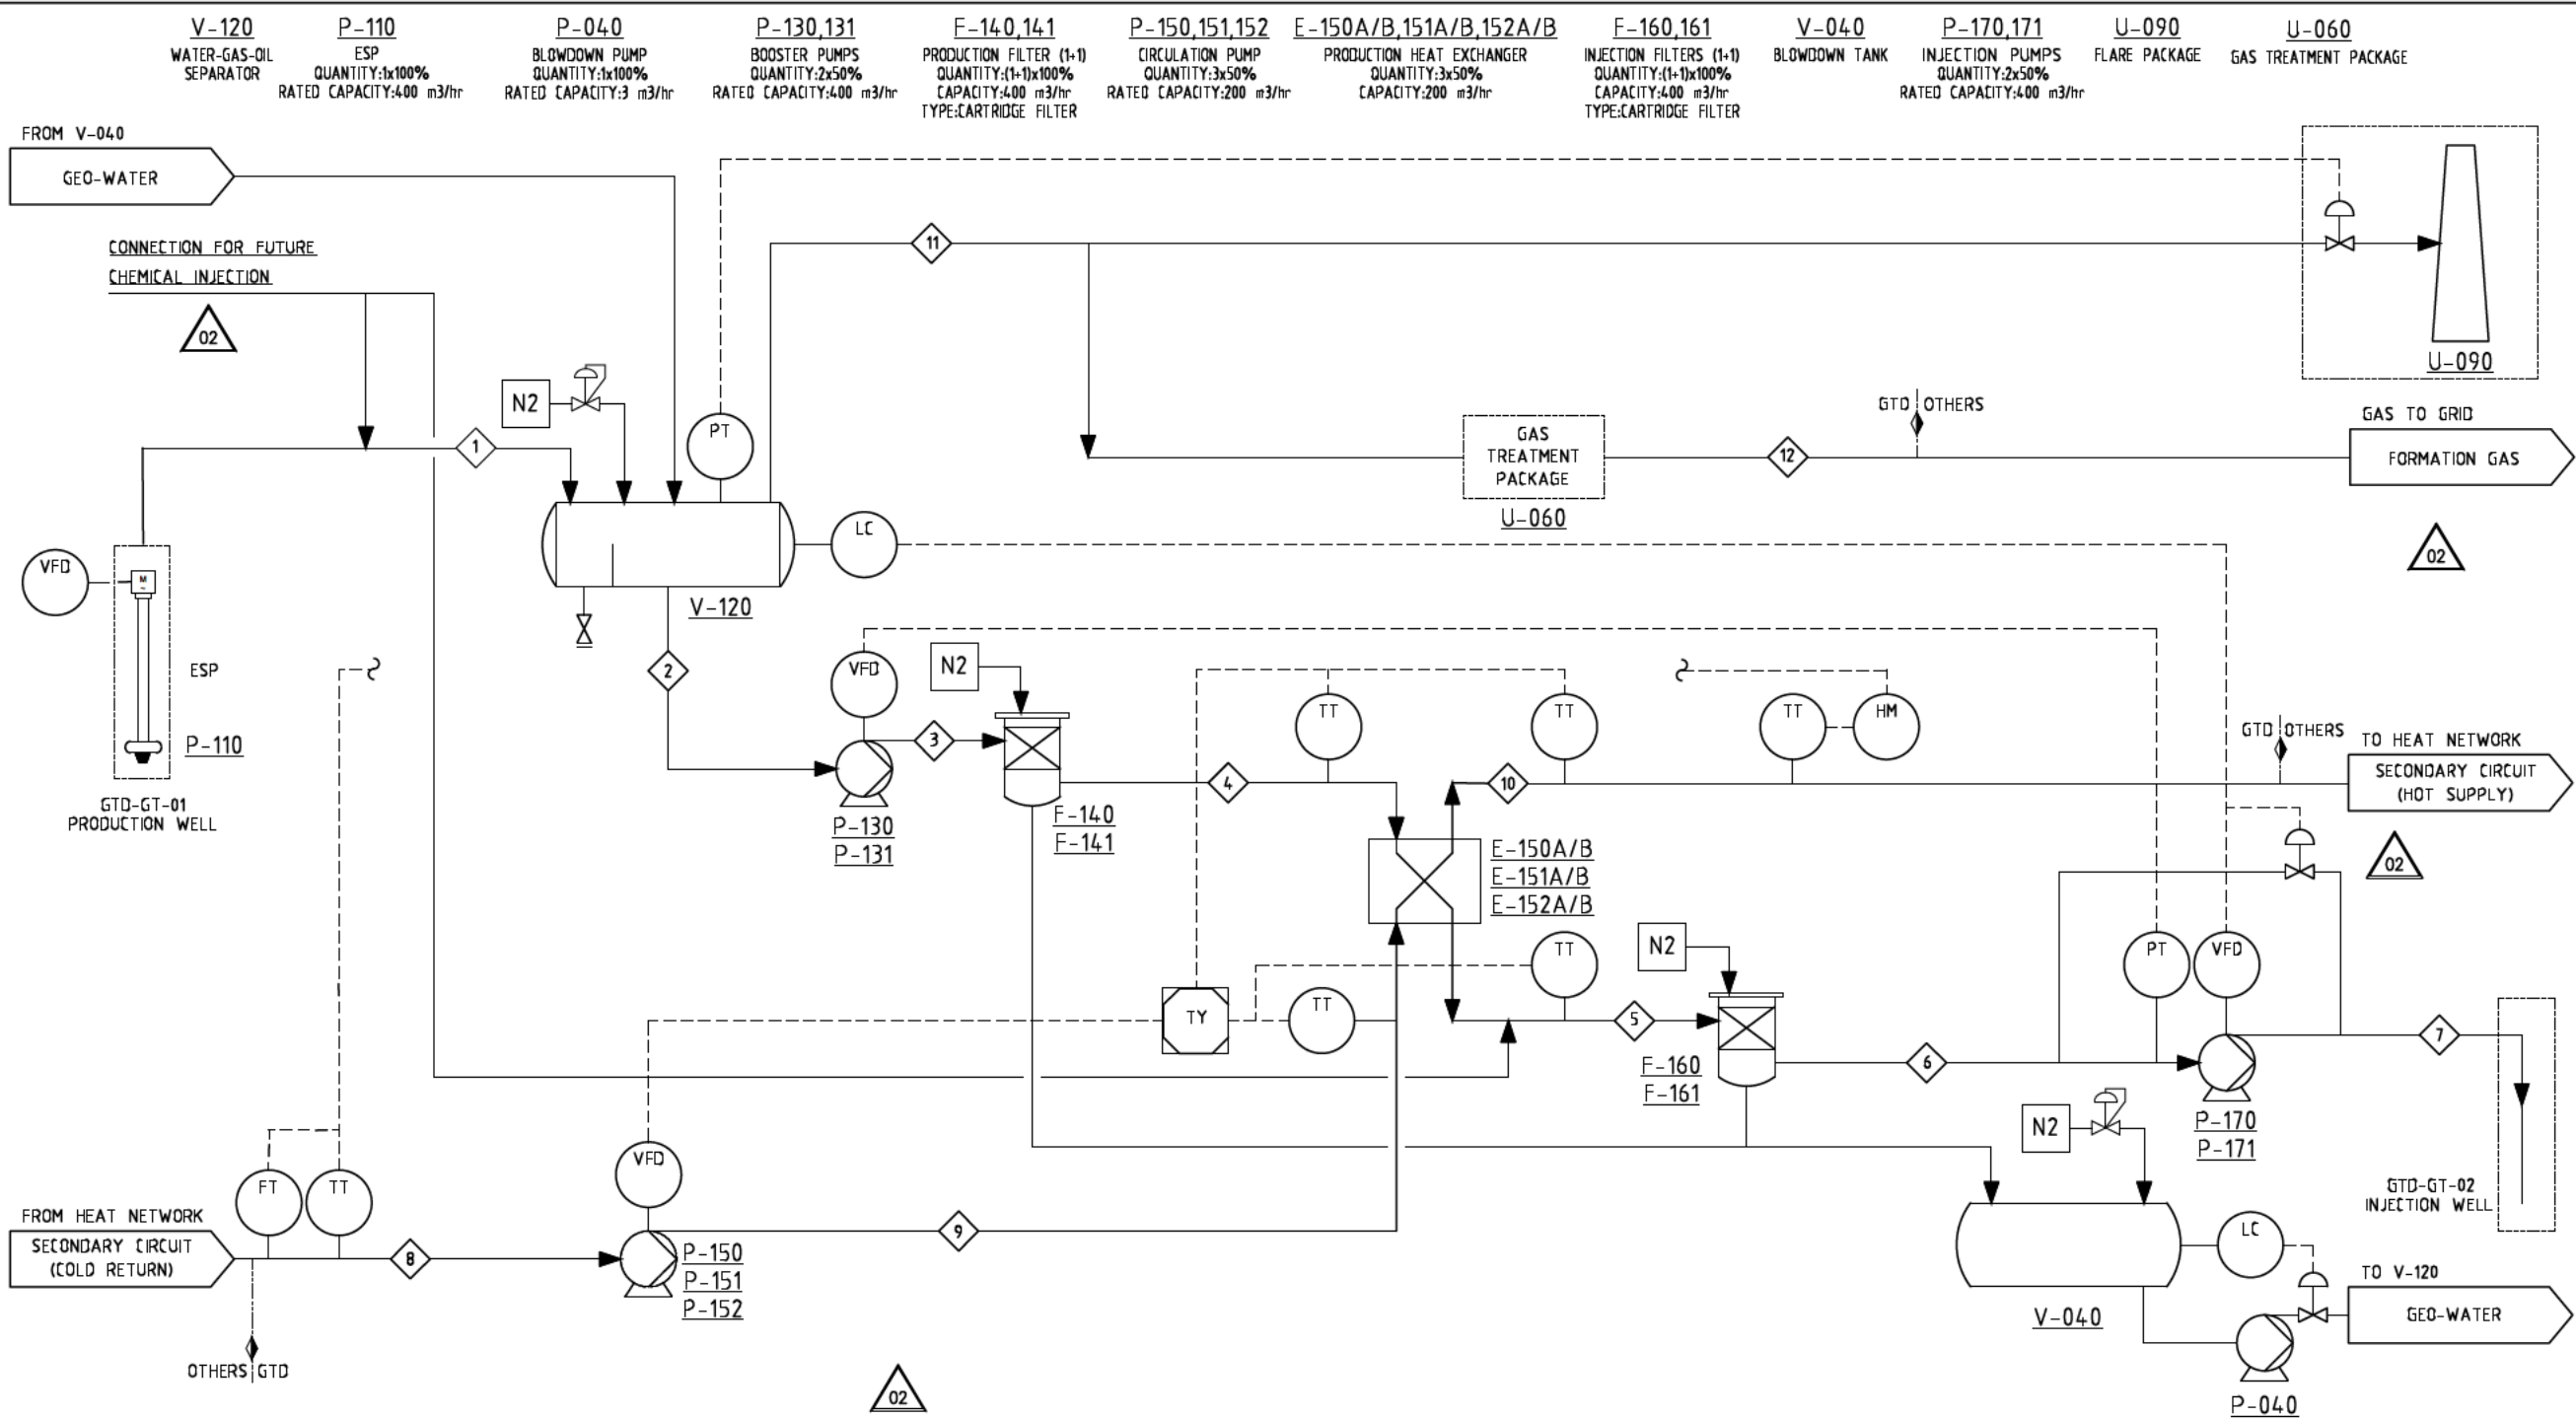

02	24-11-2020	REVISED FOR PERMIT	5.1.2.e						
01	20-02-2020	ISSUED FOR PERMIT							
REV.	DATE	DESCRIPTION							
CLIENT			HYDRECO GEOMEC B.V.						
PROJECT			GEOTHERMIE TU DELFT						
TITLE			PROCESS FLOW DIAGRAM PRIMARY CIRCUIT						
CLIENT No						PROJECT No			
SCALE	SIZE	DRAWING NUMBER				SHEET			
NONE	A3	GTP-01-000-DI-0101				01			