

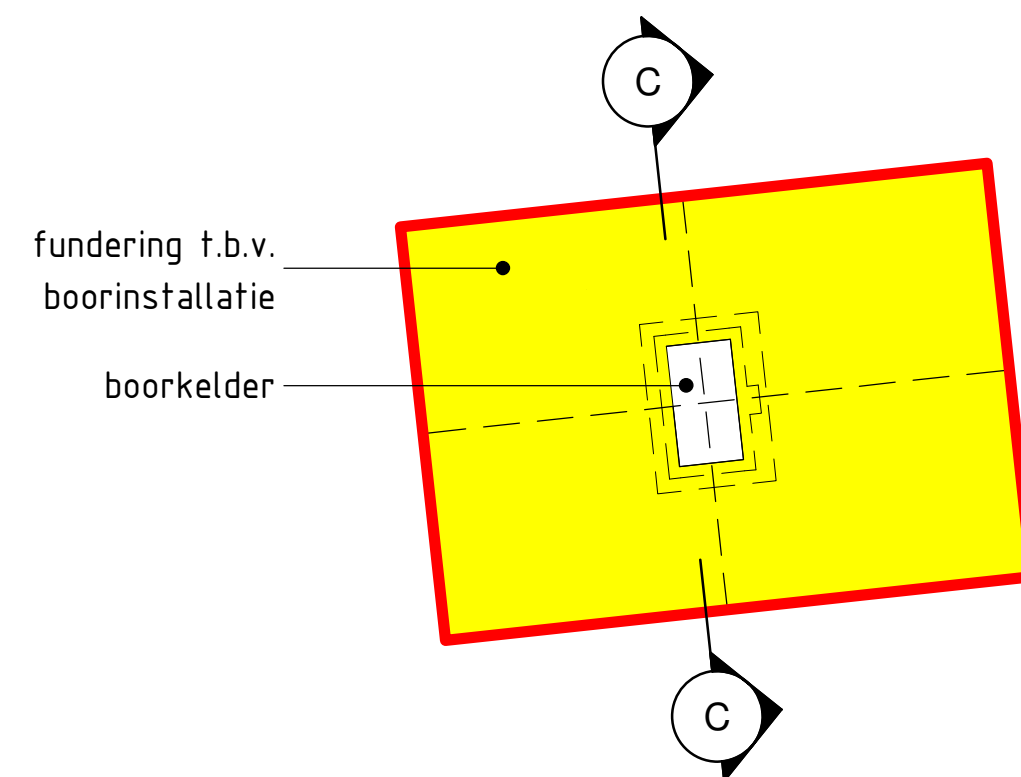


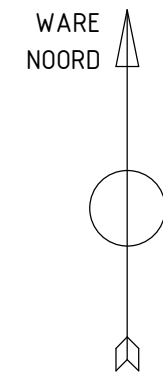

FUNDERING BOORINSTALLATIE MET WELL HEAD
1 : 200

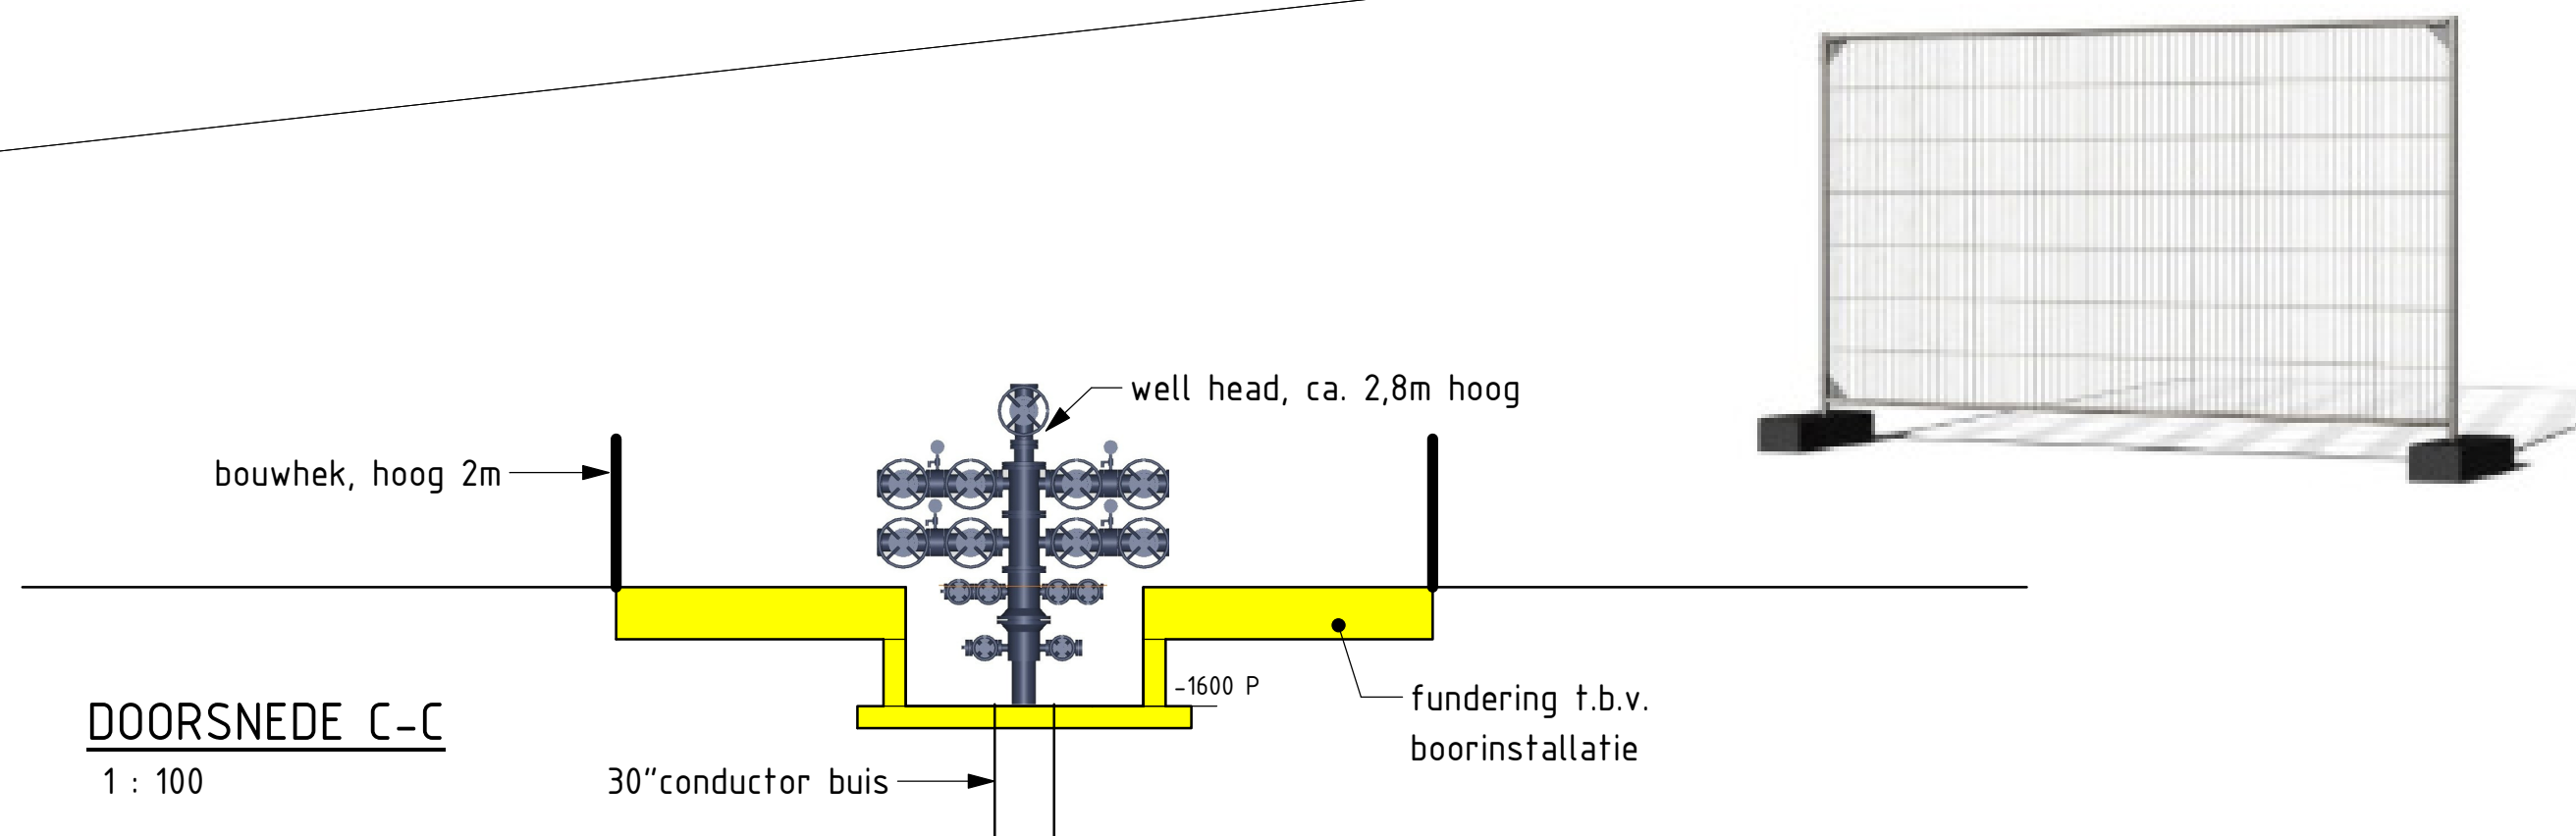

DOORSNEDE C-C
1 : 100

Worley energy chemicals resources		Worley Number: 04 Client Number:						
A	2022-01-28	Ontheffing bestemmingsplan			5.1			
Rev.	Issue Date	Revision Description			Prepared by	Checked by	Disc Appr by	Proj Appr by
fact. no.	fct. dpt	processgr./-unit	itemcode/tag no.	project no.	size	higher reference doc. no.		part no
title: Well Pad WSZ-01								
fact./fact. dept: Nobian Industrial Chemicals B.V.								
project: Zuiderveen Brinefield								
scale	dimensions	Am. proj.	separate partslist	doc. type	abbr.	location doc. no.		
1:200	in mm							
size				doc. no.		sh.		
A2-								
© Nobian PO Box 25, 7550GC Hengelo, The Netherlands								