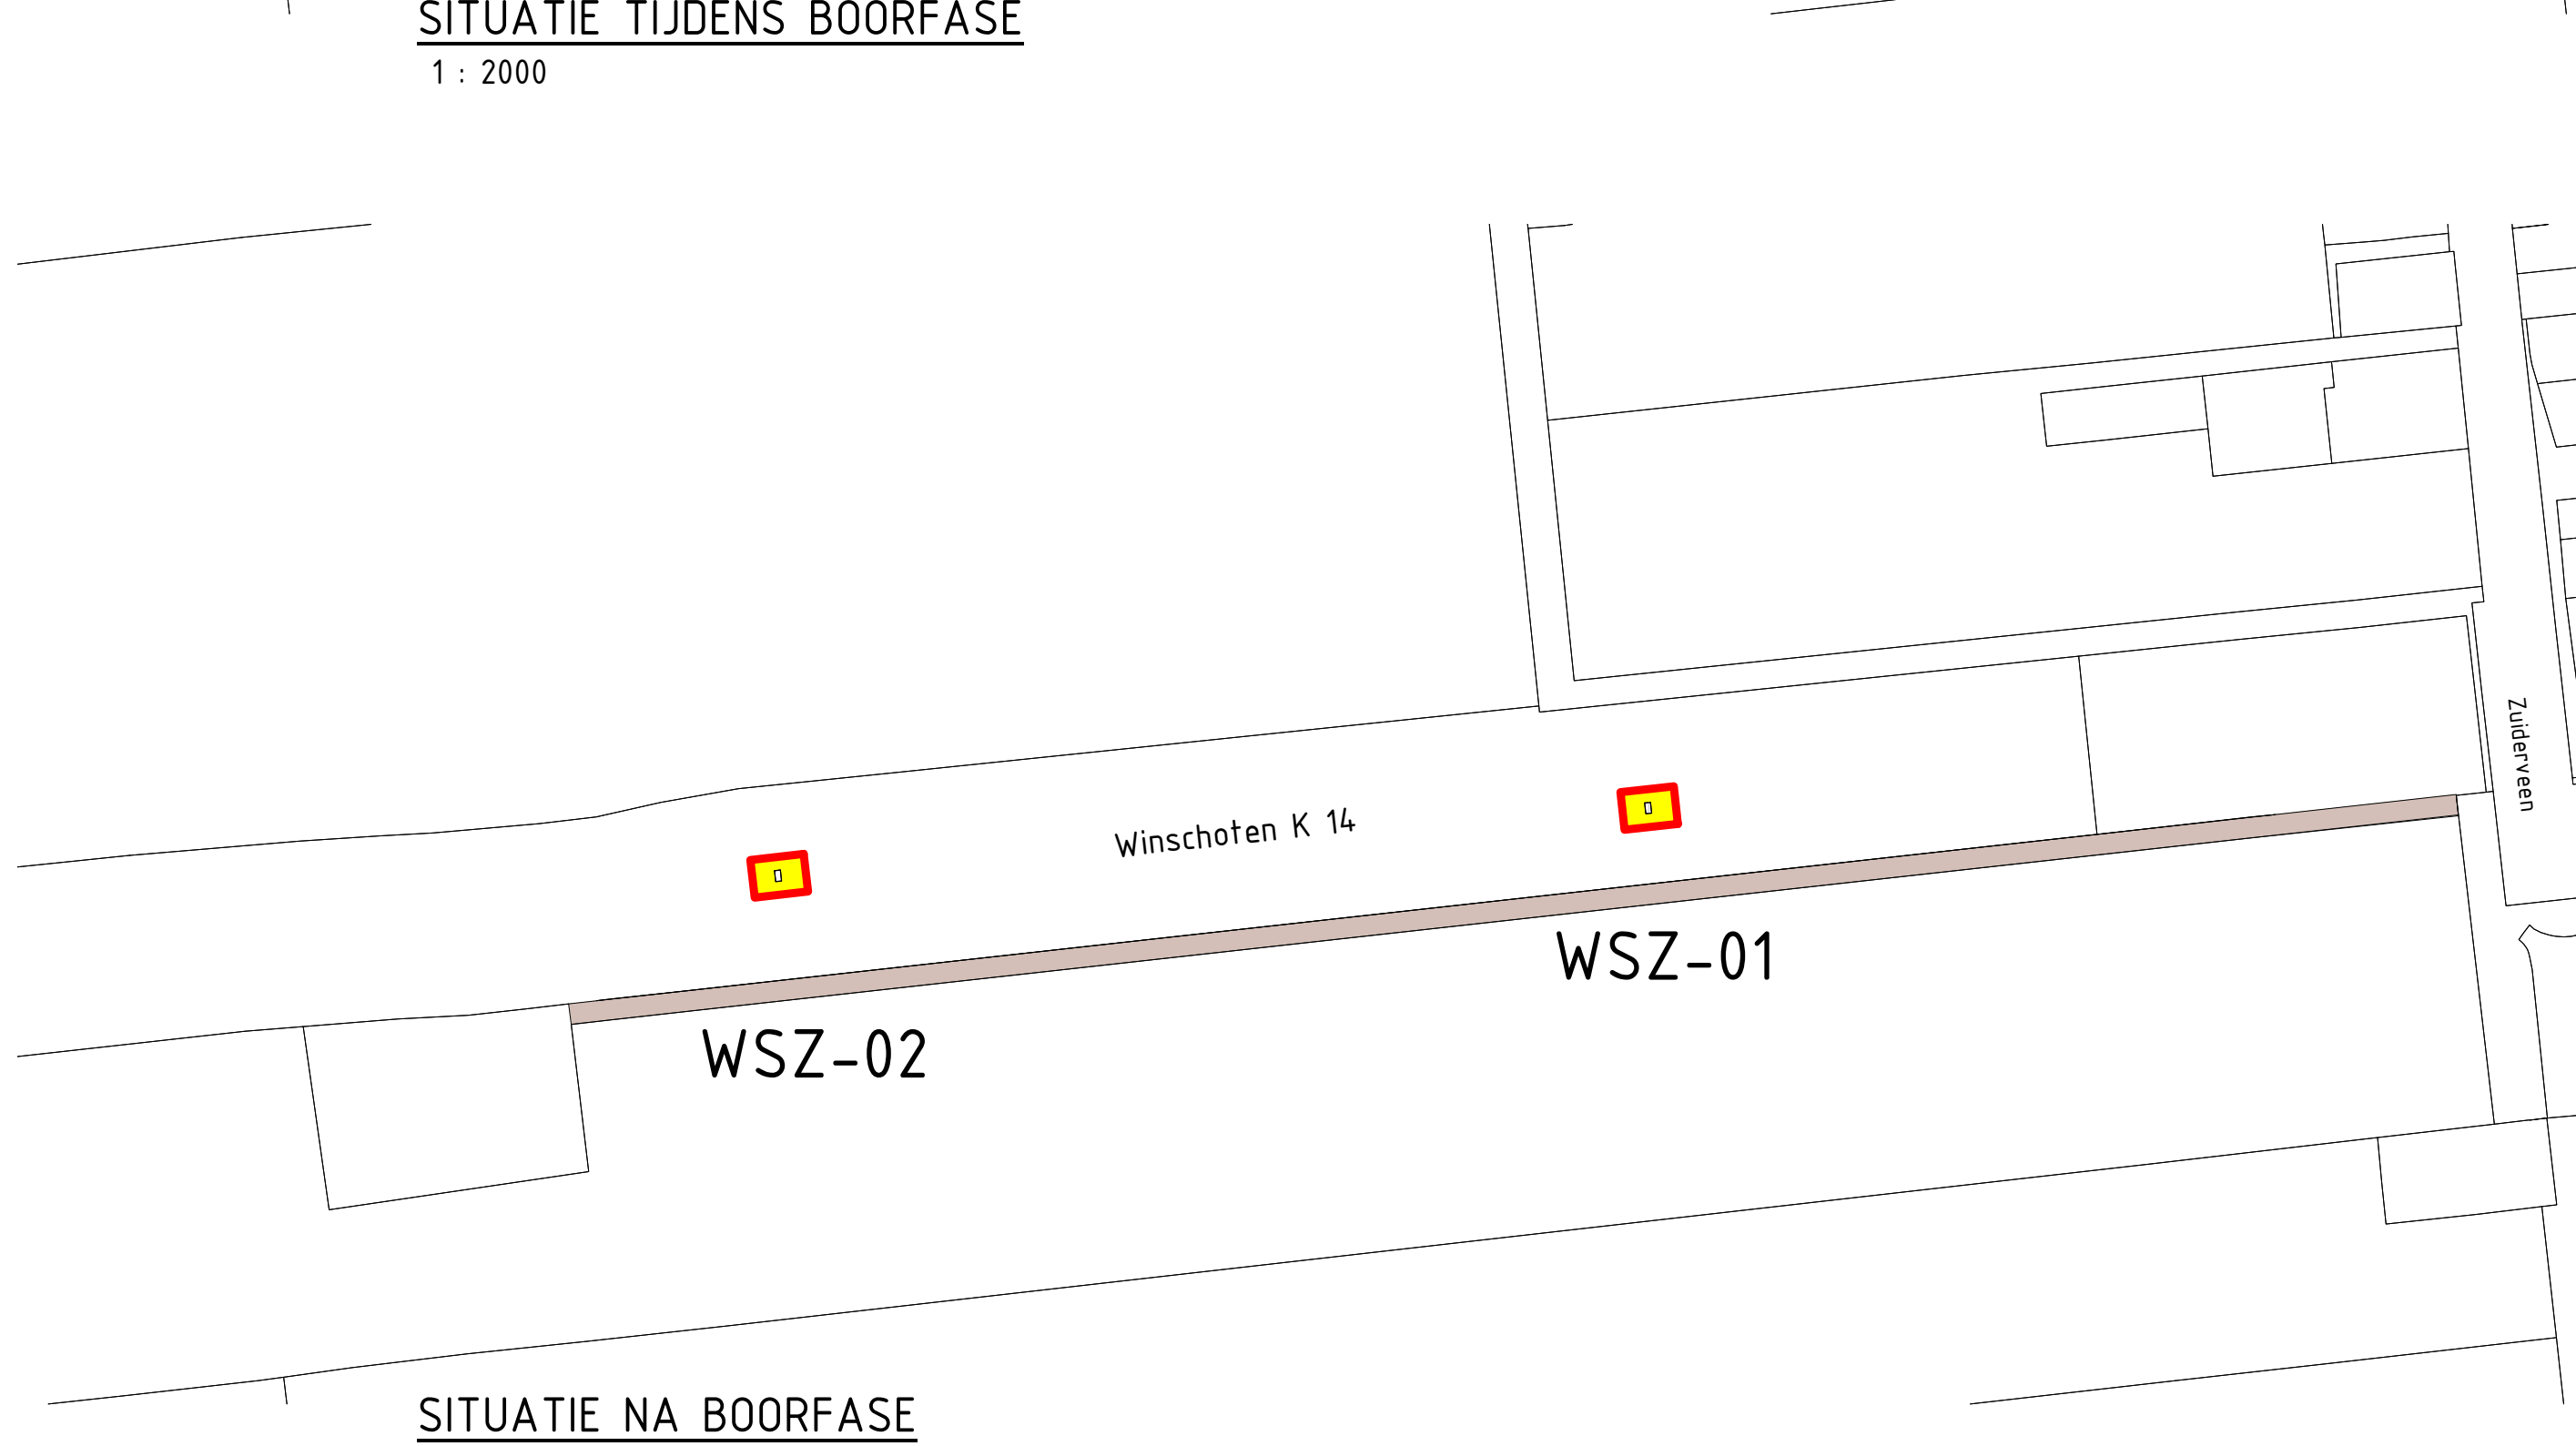
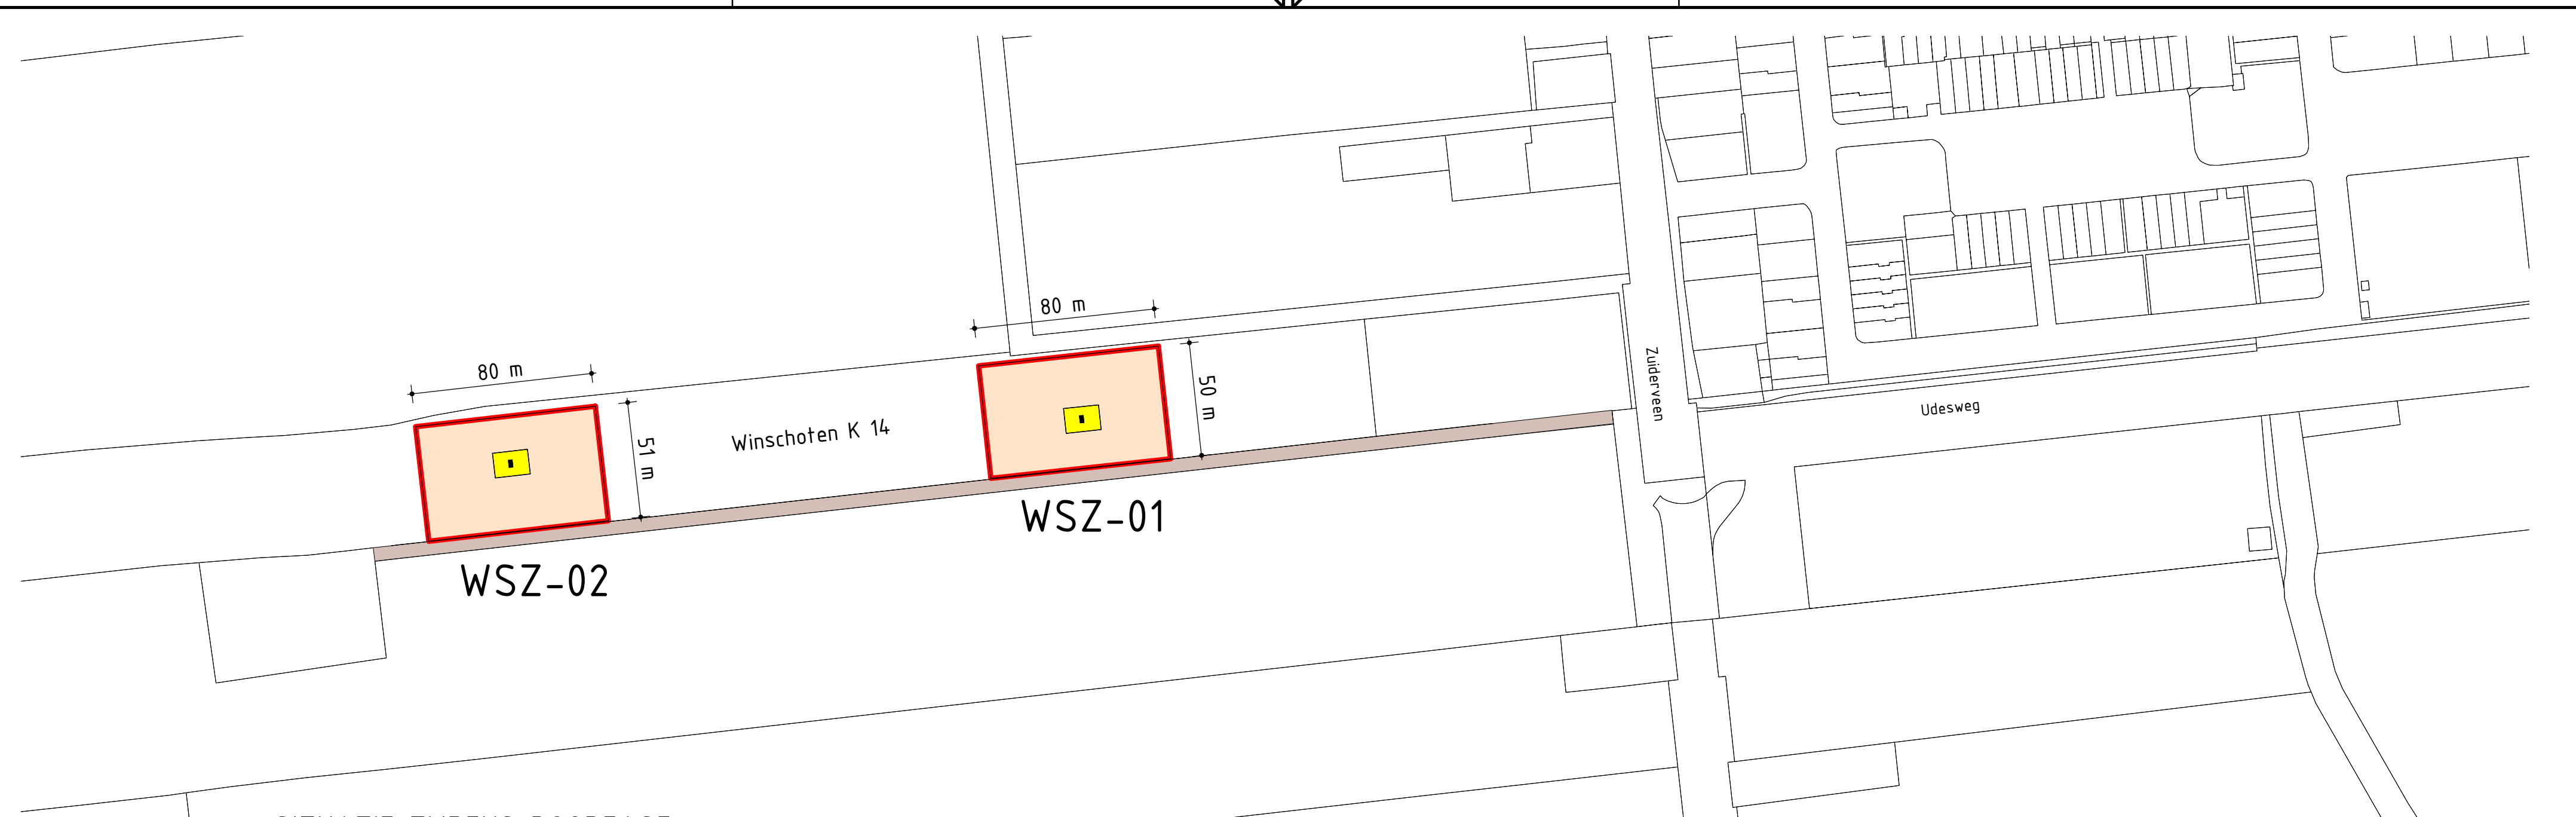
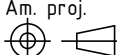


Spud	X	Y
WSZ-01	264.210,392	573.058,510
WSZ-02	263.957,637	573.038,806

					Worley Number: 01 Client Number:				
A	2022-01-28	Ontheffing bestemmingsplan				5.1.2.e			
Rev.	Issue Date	Revision Description				Prepared by	Checked by	Disc Appr by	Proj Appr by
fact. no.	fact. dpt	→ processgr./-unit	→ itemcode/tag no.	project no.	size	higher reference doc. no.		part no	
title: Situatie overzicht evaluatie boringen Schaal 1 op 2000 fact./fact. dept: Nobian Industrial Chemicals B.V. project: Zuiderveen Brinefield						E			
						D			
						C			
						B			
						A			
						-			
						rev.	date	by	dept
scale 1:2000	dimensions in mm	Am. proj. 	separate partlist	doc. type	abbr.	location doc. no.			
 Nobian Industrial Chemicals B.V. © Nobian PO Box 25, 7550GC Hengelo, The Netherlands						size doc. no.		sh.	
						A2-			