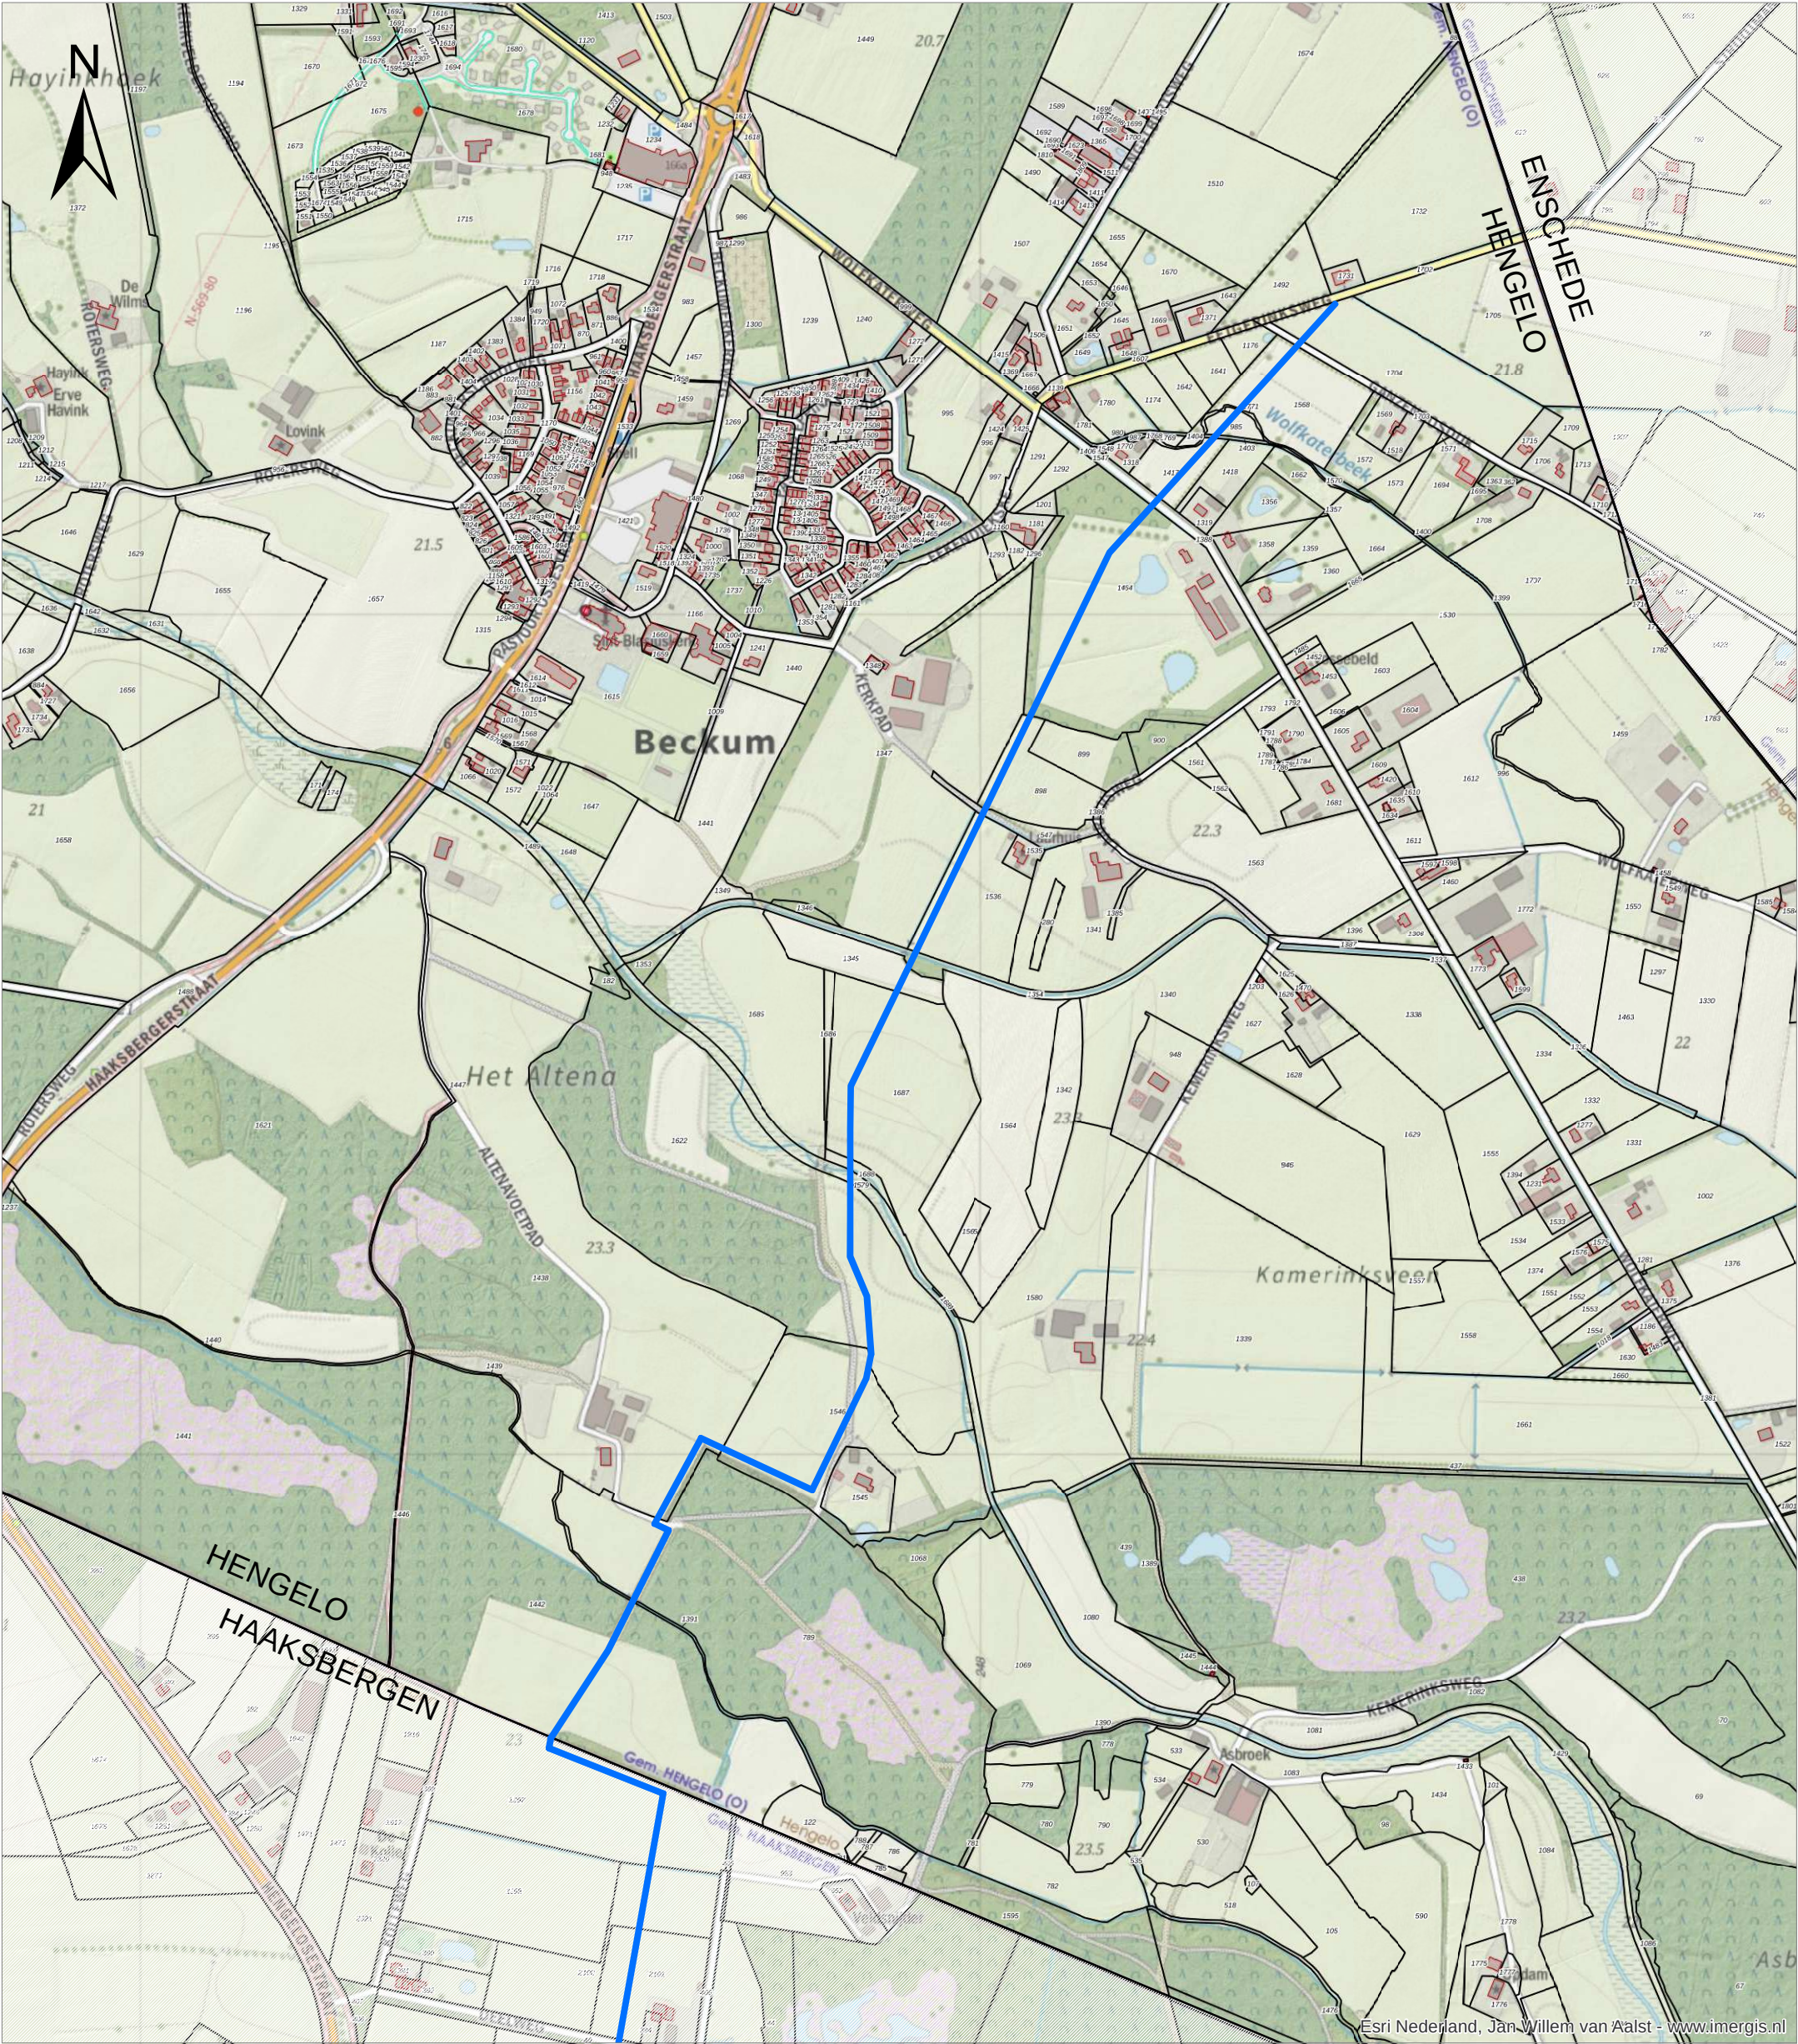


Legenda

— transportleidingtracé

Titel
Tracé transportleidingen binnen de gemeente Hengelo

Project
Zoutwinning Haaksbergen

Opdrachtgever
Nouryon Salt B.V.

Datum
20-4-2021



Schaal
1:7500

Figuur

Gecontroleerd door
PMo

Volgnummer
1



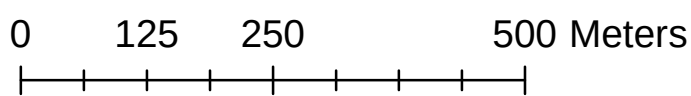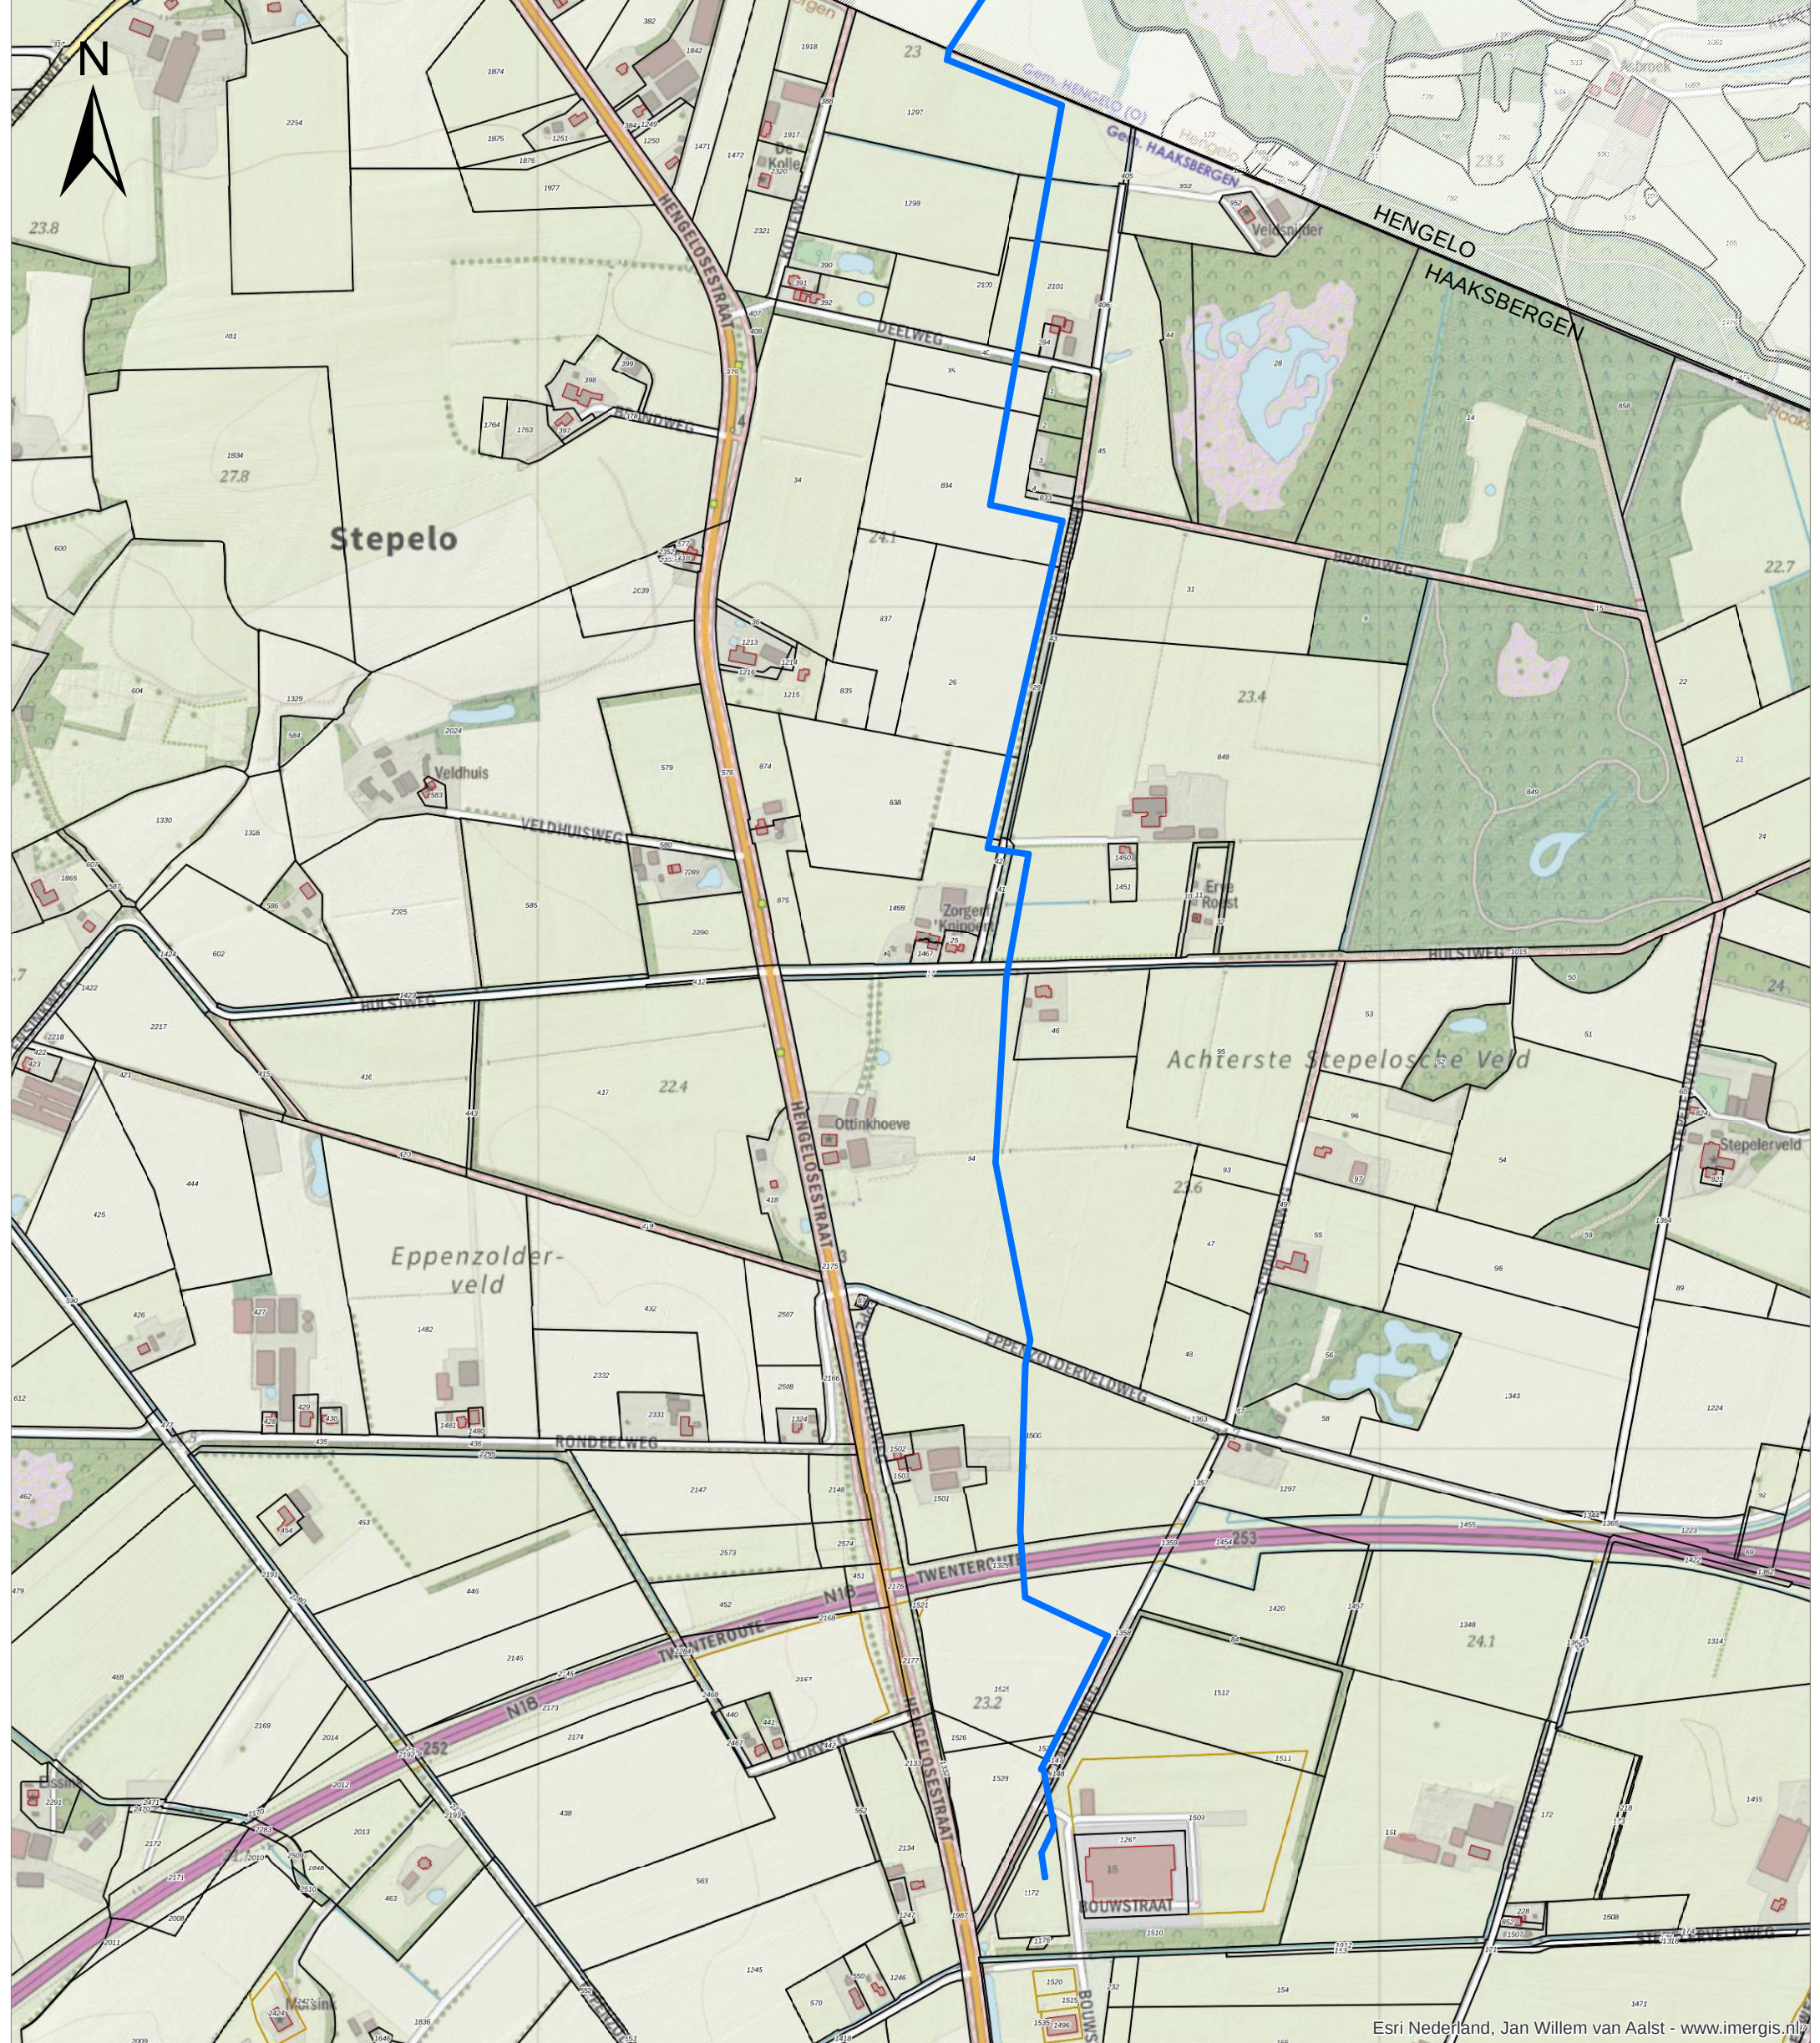

Legenda

— transportleidingtracé

Titel
Tracé transportleidingen binnen de gemeente Haaksbergen

Project
Zoutwinning Haaksbergen

Opdrachtgever
Nouryon Salt B.V.

Datum
20-4-2021

Schaal
1:7500

Figuur

-

Gecontroleerd door

PMo

Volgnummer

1




Royal HaskoningDHV
Enhancing Society Together



SITE PLOT

0m 15m 30m 45m 60m 75m

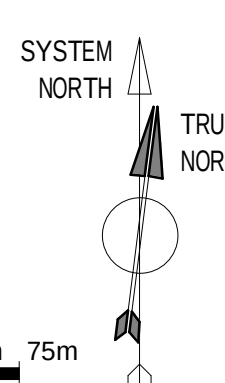



energy chemicals resources

Worley Number: NR1038/C01/0453
Client Number: 1333.453

B	2022-11-29	For Permit	VEN	LEW	LEW	VARO
A	2022-11-08	For Client Review	VEN	LEW	LEW	VARO
Rev.	Issue Date	Revision Description	Prepared by	Checked by	Disc Appr by	Proj Appr by

fact no. | loc. det. | process / unit | item code / tag no. | project no. | A0 | size | higher reference doc. no. | part no.

fact / fact. dept. | title: OVERALL PLOT PLAN
Cadastral map, well pads H01 - H09
Nobian Industrial Chemicals B.V.
project: Brine field Haaksbergen

scale: 1:1500 | dimensions: H mm | An. proj. | separate: PARTIAL | doc. type: | addr. | location doc. no. | size | doc. no. | sh.

 Nobian Industrial Chemicals B.V.
© Nobian PO Box 25, 7250GC Hengelo, The Netherlands

20-11-2022 15:00:00 2022-11-29 15:00:00 Architecture