
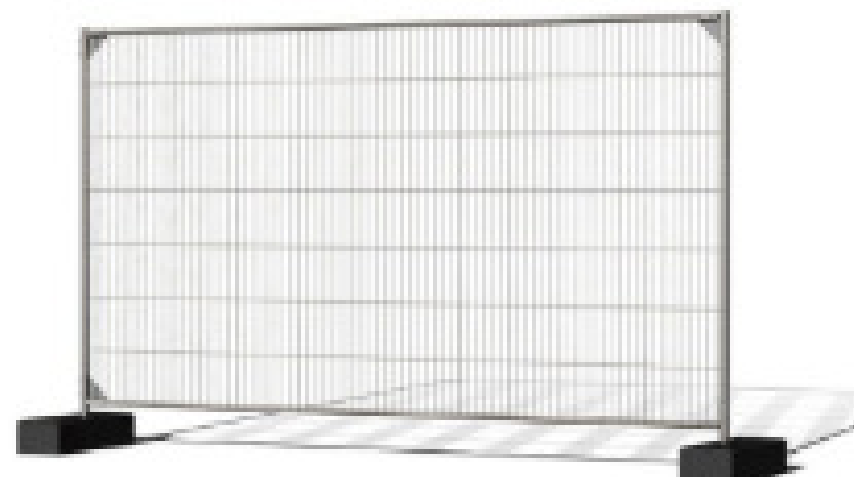
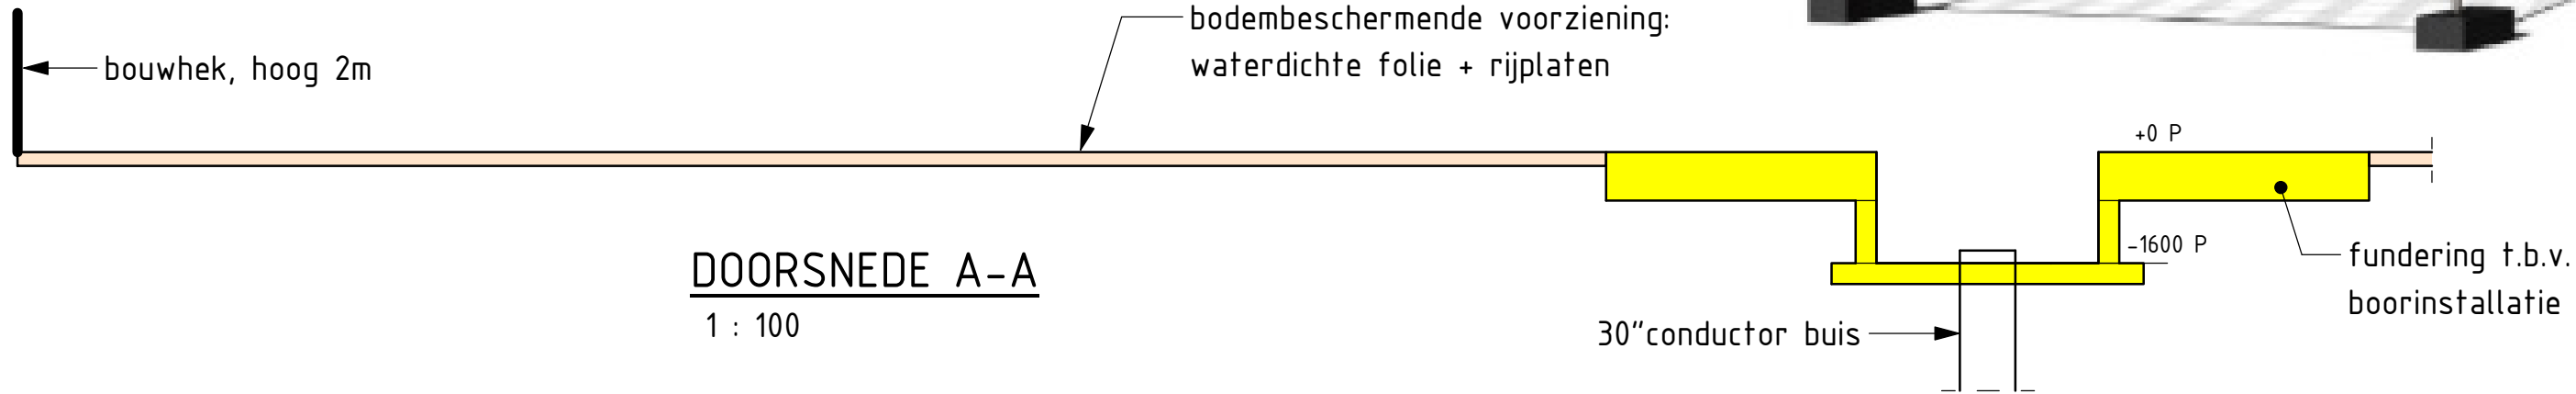


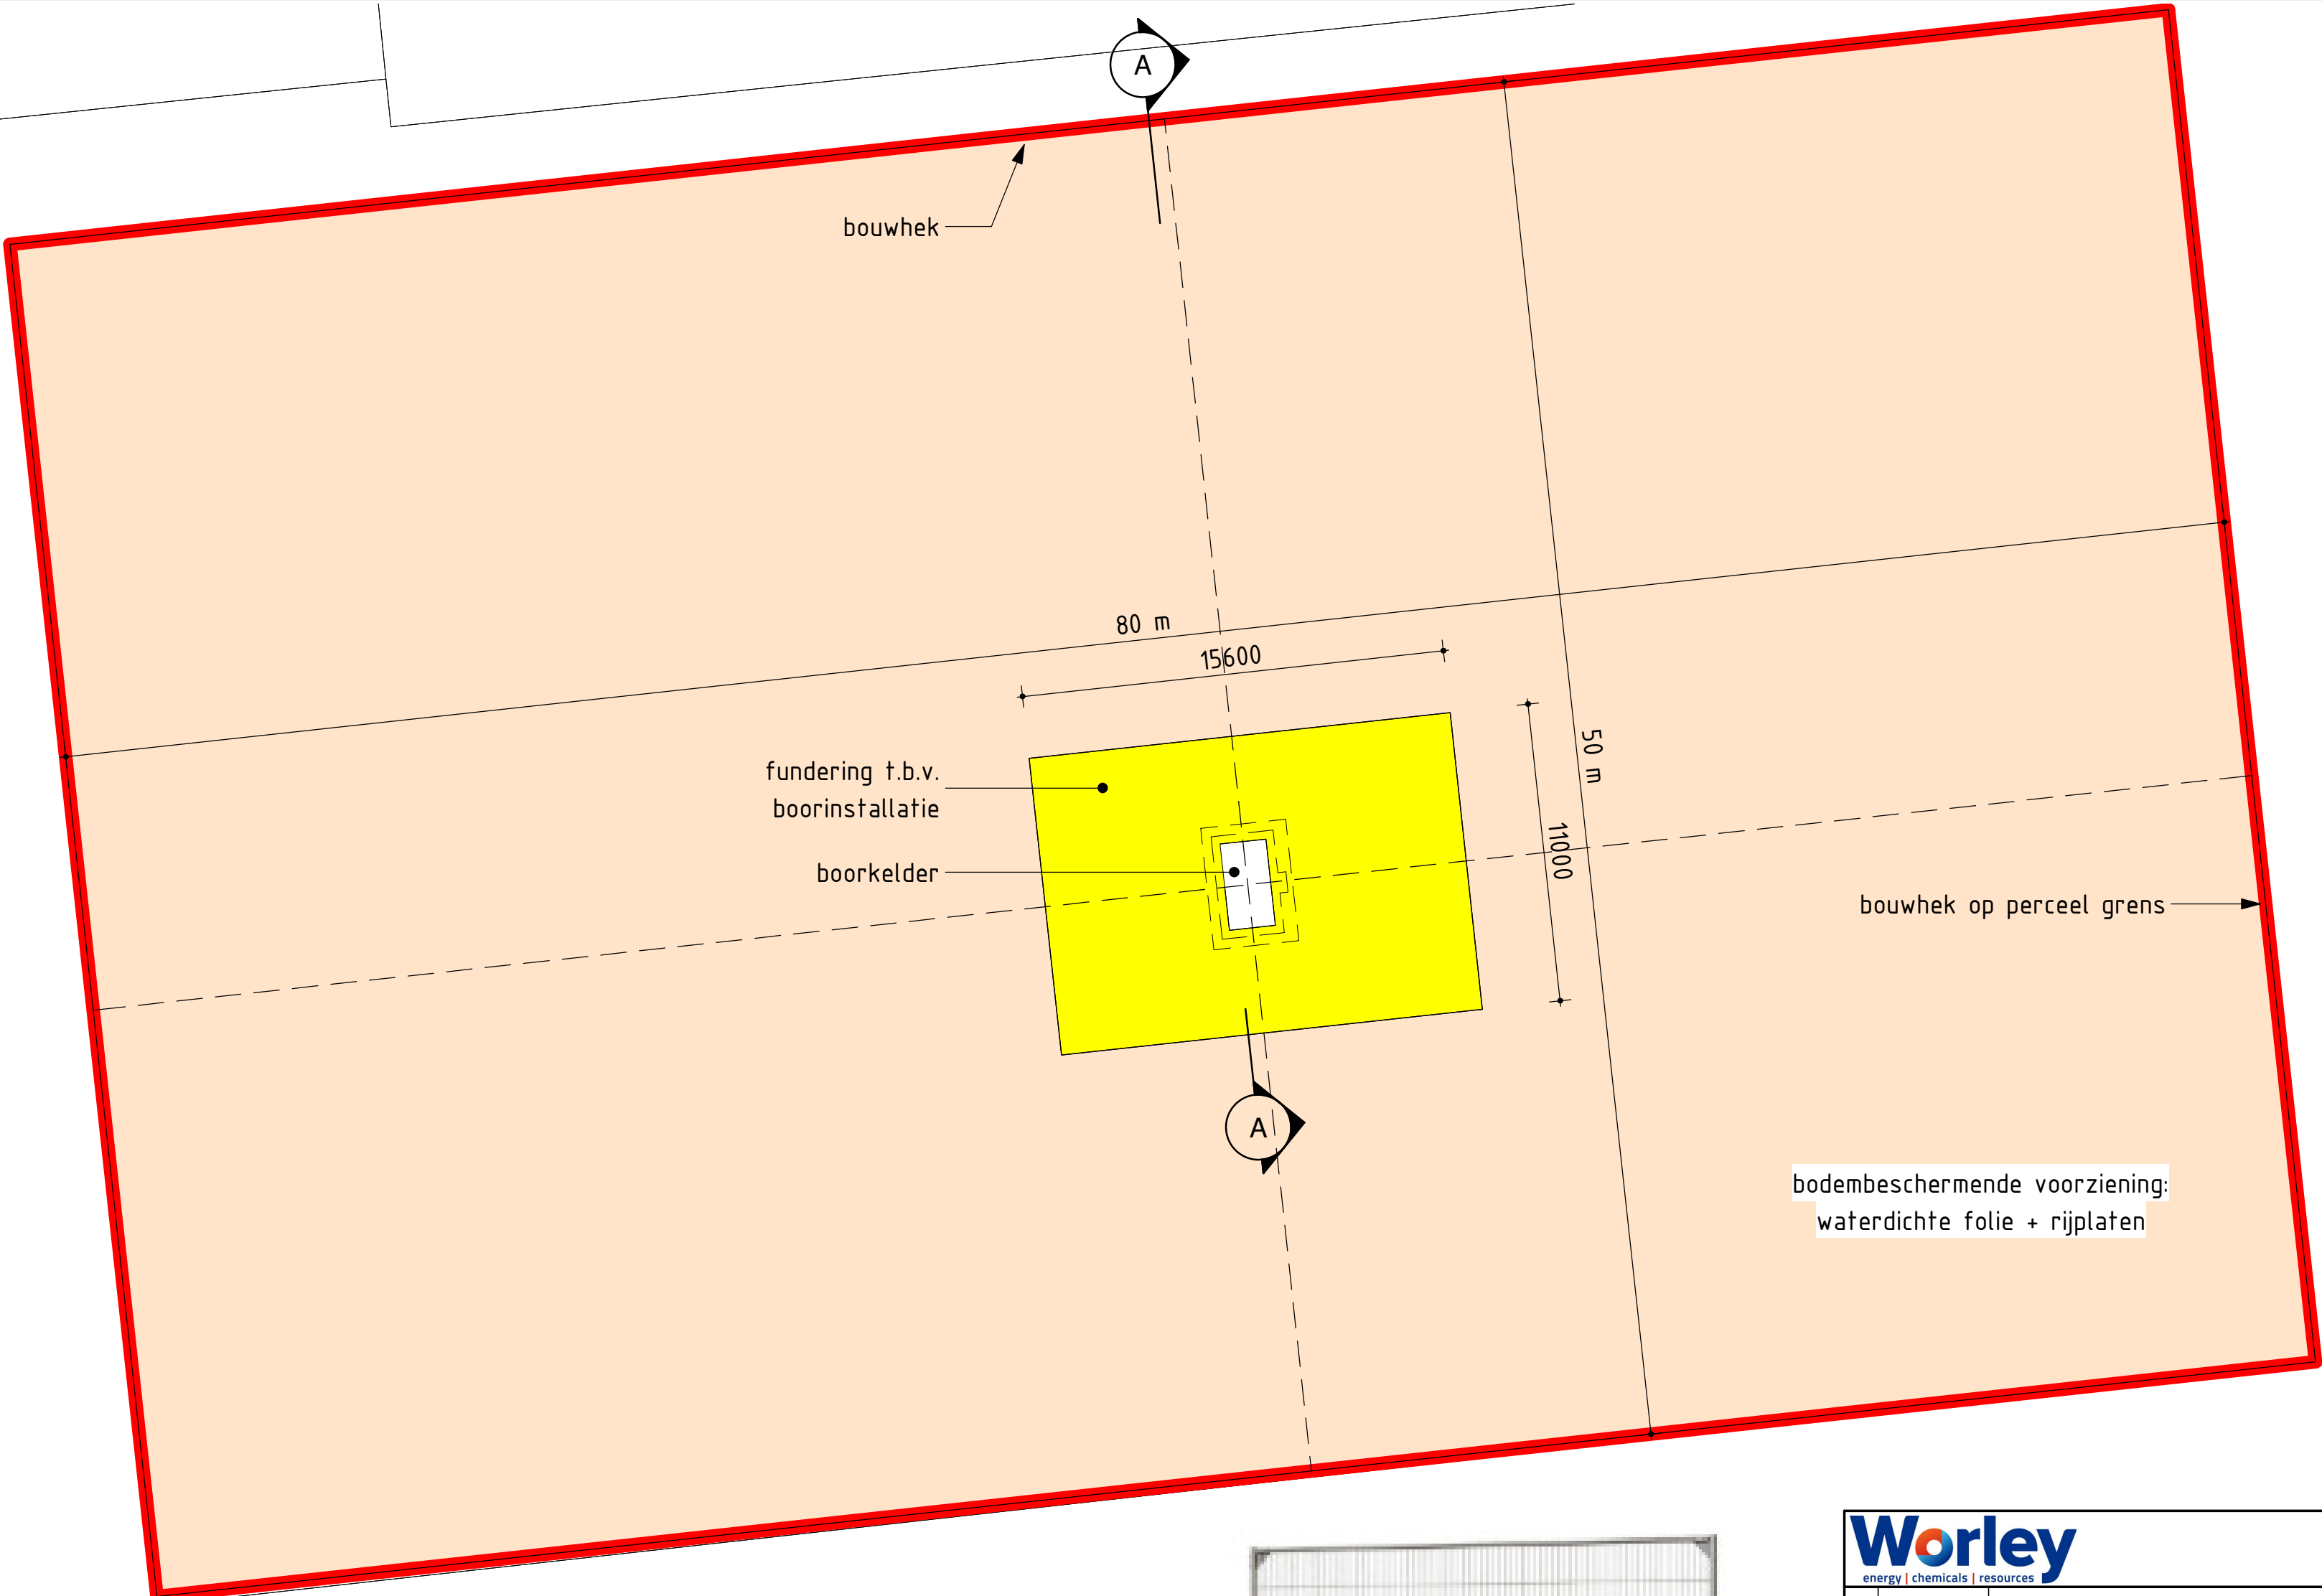

Worley energy chemicals resources				Worley Number: 02 Client Number:				
A 2022-01-28 Ontheffing bestemmingsplan				5.1.2.e				
Rev.	Issue Date	Revision Description			Prepared by	Checked by	Disc Appr by	Proj Appr by
fact. no. fct. dpt. processgr./-unit itemcode/tag no. project no. size higher reference doc. no. part no.				title: Well Pad WSZ-01 Situatie tijdens boorfase				
fact./fact. dept: Nobian Industrial Chemicals B.V.				E				
project: Zuiderveen Brinefield				D				
scale 1:200 dimensions in mm				C				
Am. proj. separate partslist doc. type abbr.				B				
location doc. no.				A				
size doc. no. sh.				-				
A2-				-				

© Nobian PO Box 25, 7550GC Hengelo, The Netherlands

2-2-2022 112246 REVIT Architecture