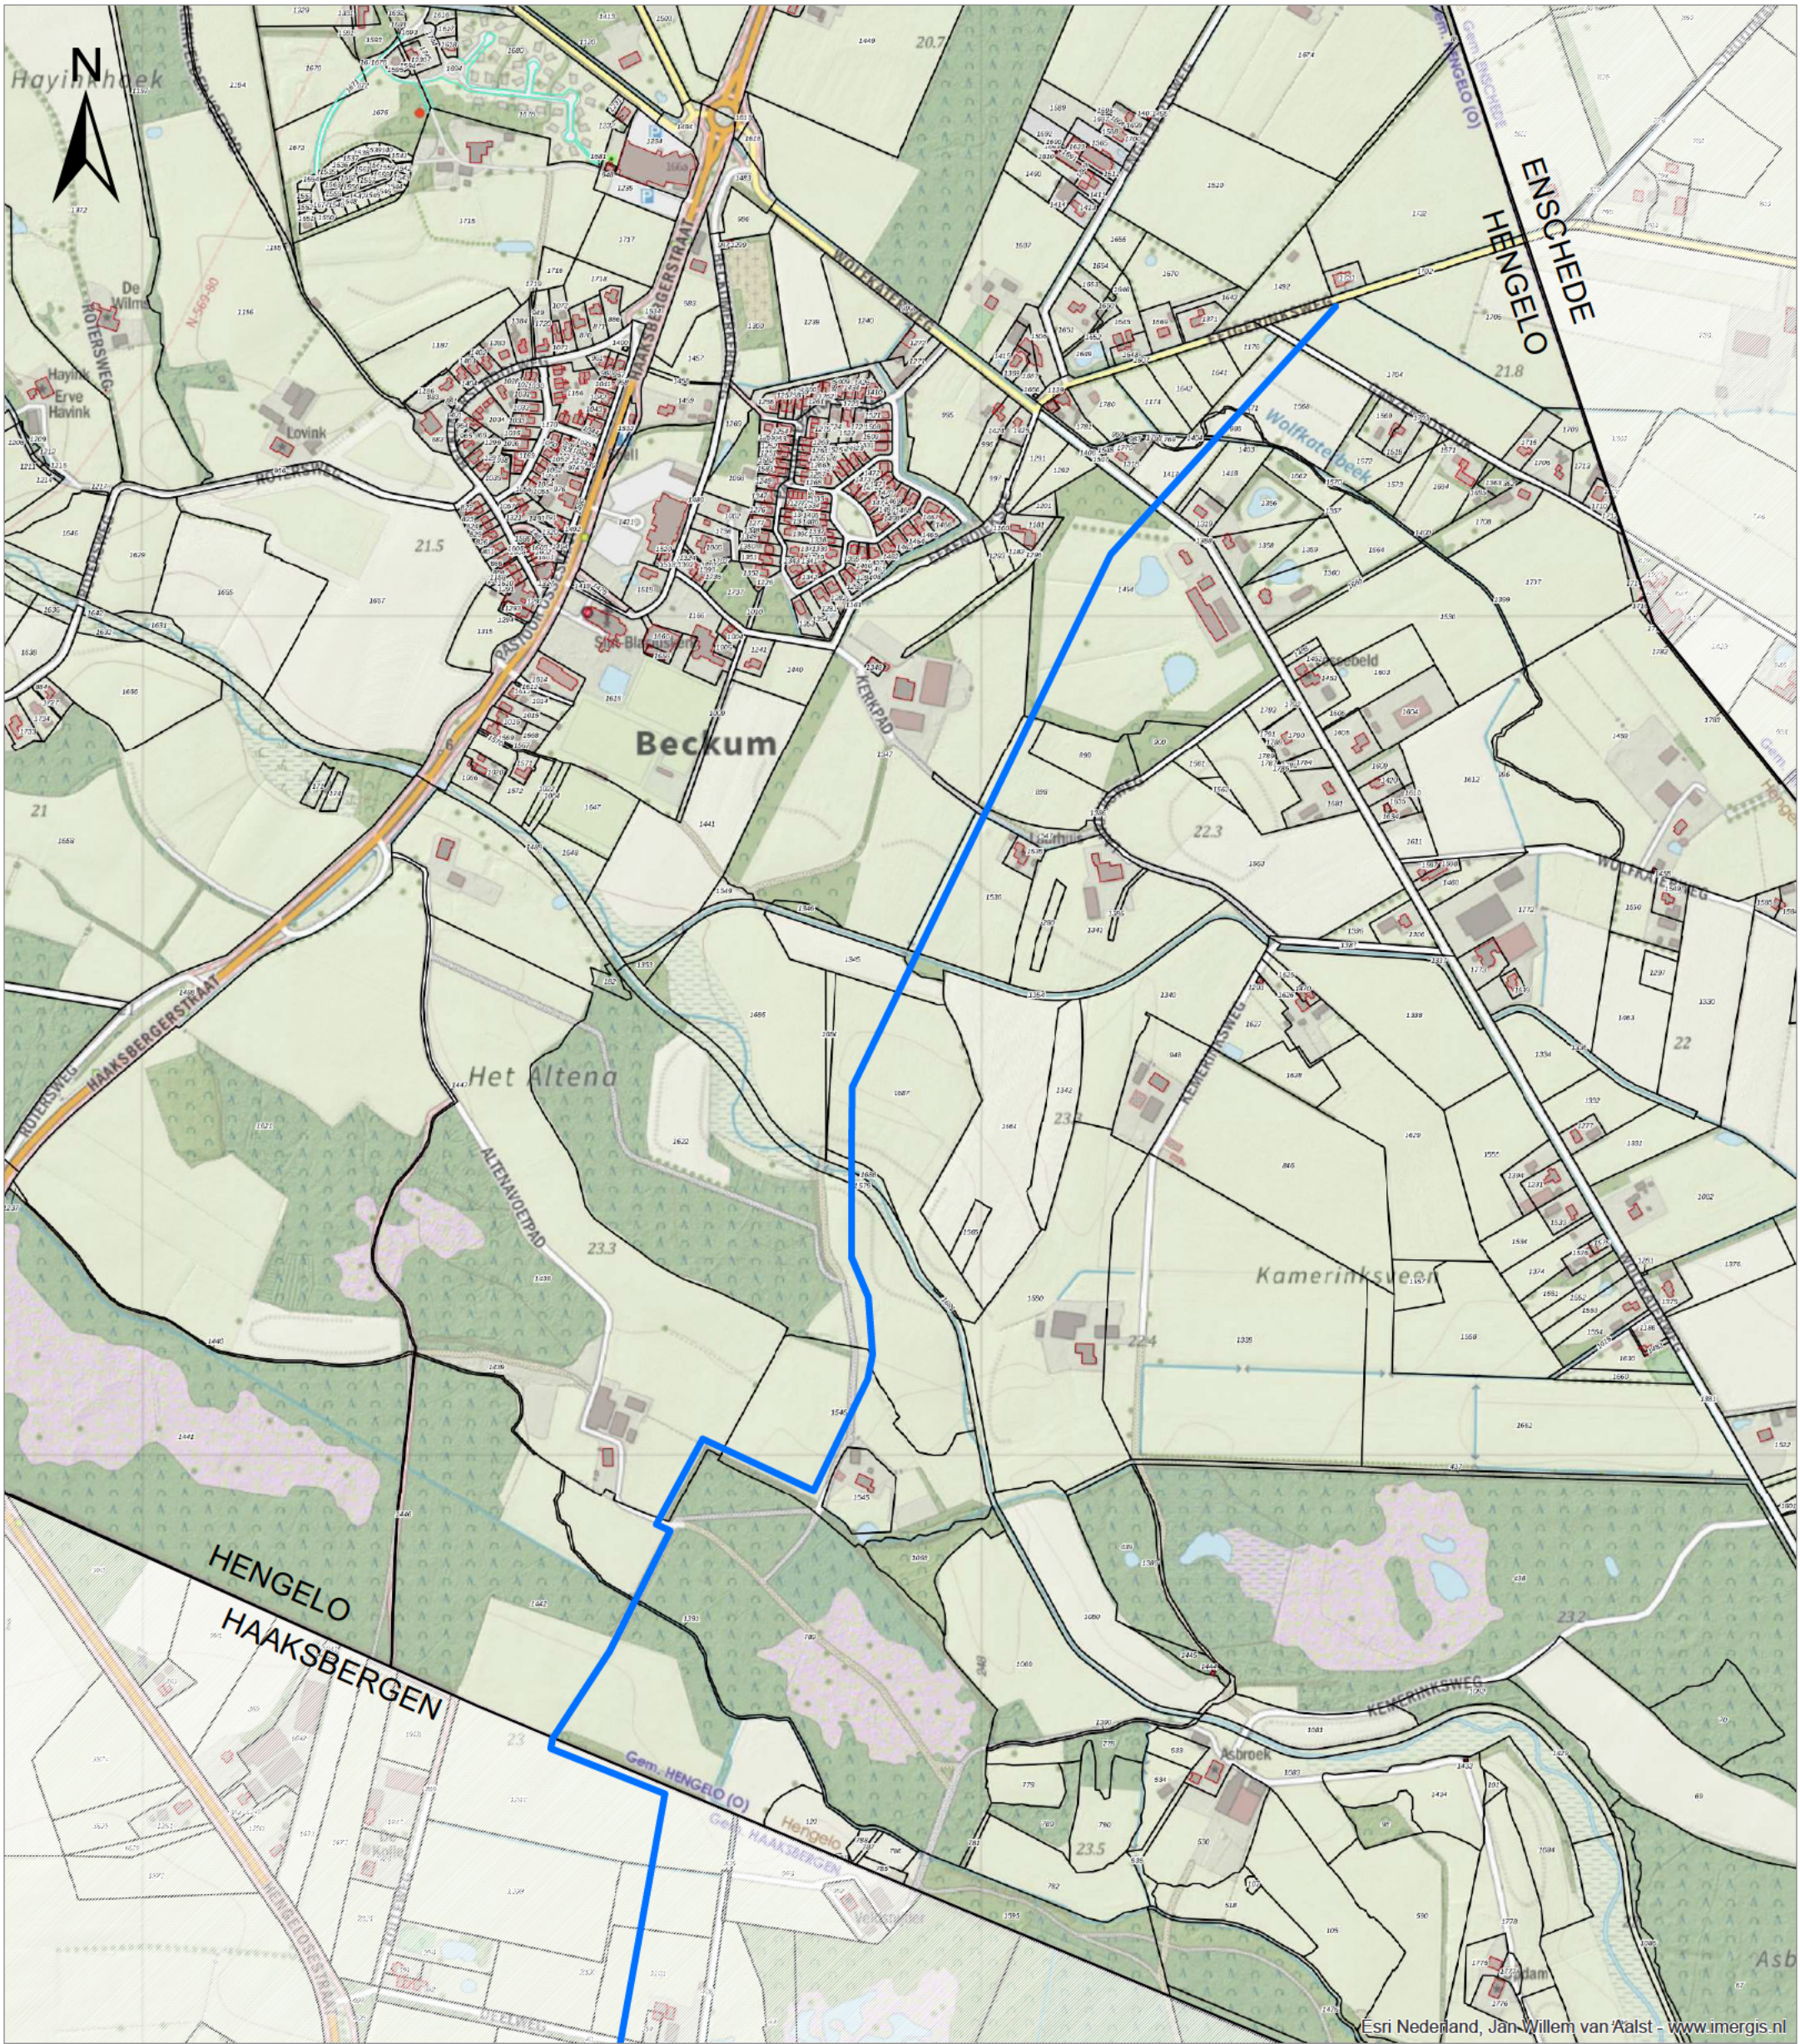


Legenda

— transportleidingtracé

Titel
Tracé transportleidingen binnen de gemeente Hengelo

Project
Zoutwinning Haaksbergen

Opdrachtgever
Nouryon Salt B.V.

Datum
20-4-2021



Schaal
1:7500

Figuur
-

Gecontroleerd door
5.1.2.e

Volgnummer
1



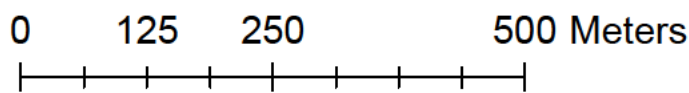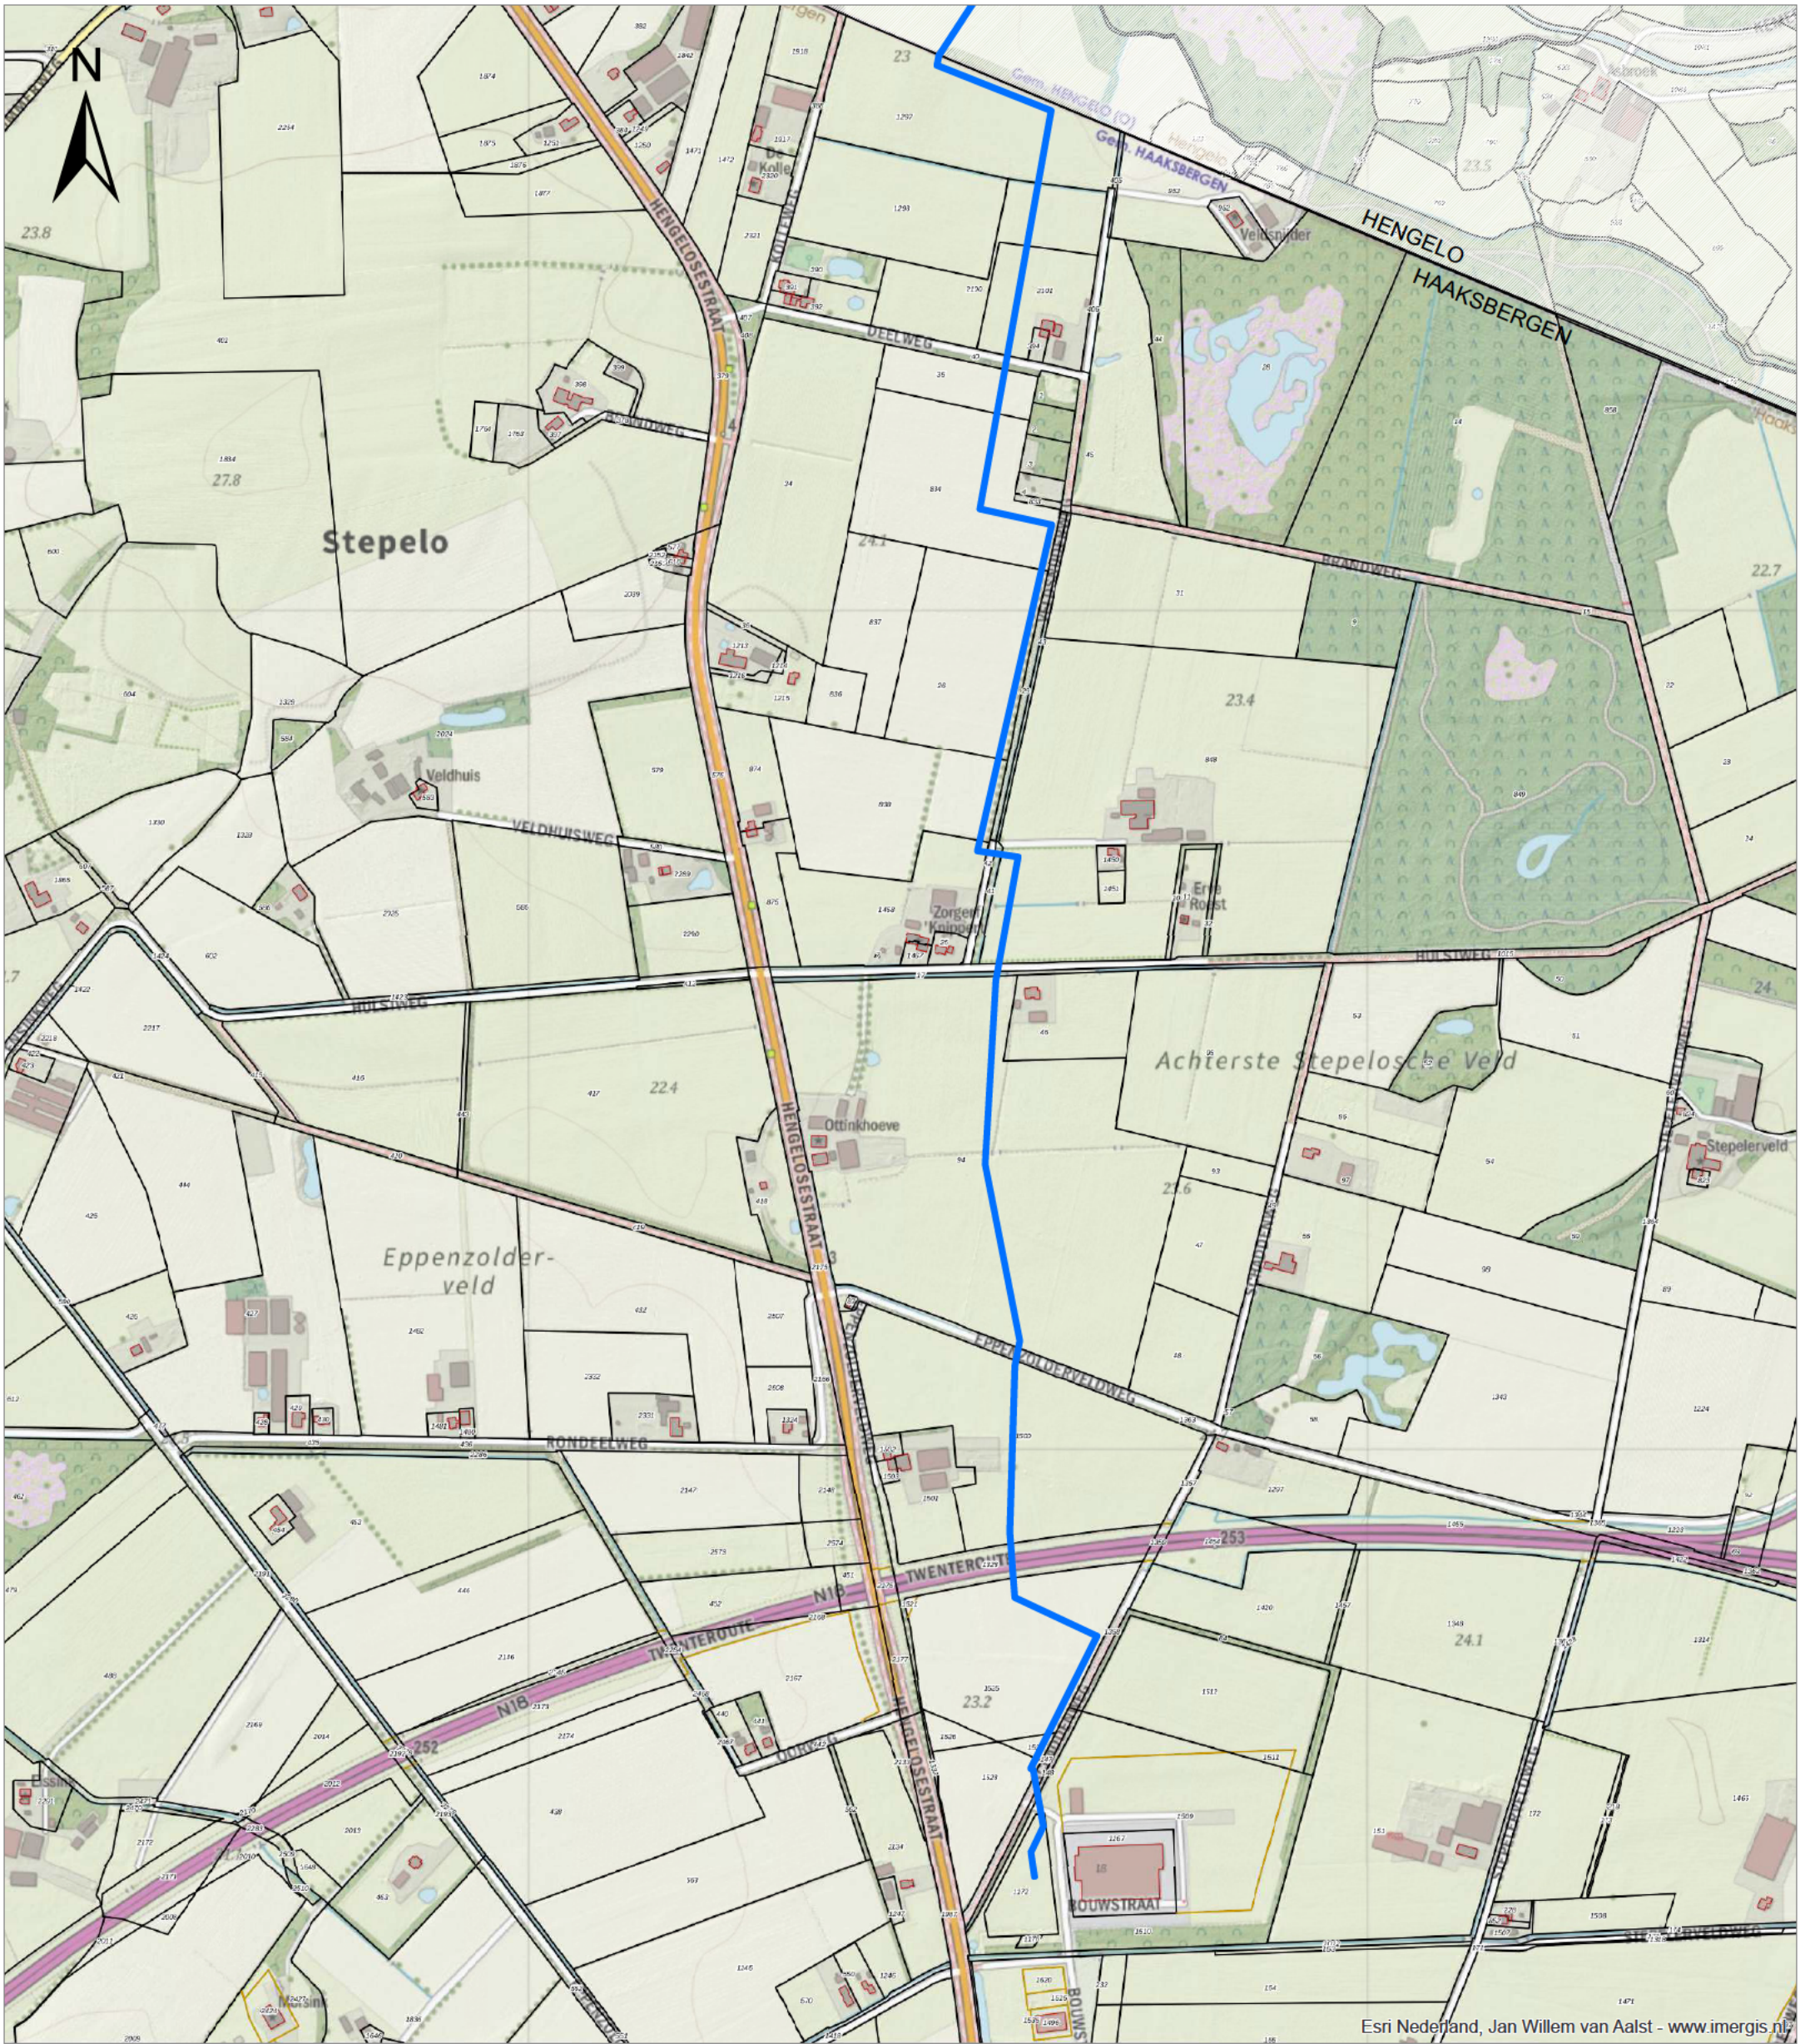

Legenda

— transportleidingtracé

Titel
Tracé transportleidingen binnen de gemeente Haaksbergen

Project
Zoutwinning Haaksbergen

Opdrachtgever
Nouryon Salt B.V.

Datum
20-4-2021


Schaal
1:7500

Figuur
-

Gecontroleerd door
5.1.2.e

Volgnummer
1



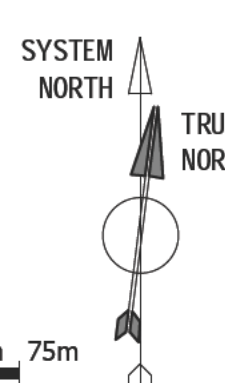

0m 15m 30m 45m 60m 75m

Worley energy chemicals resources				Worley Number: NR1038/C01/0453 Client Number: 1333.453			
B 2022-11-29 For Permit				VEN	LEW	LEW	VARO
A 2022-11-08 For Client Review				VEN	LEW	LEW	VARO
Rev.	Issue Date	Revision Description			Prepared by	Checked by	Disc Appr by
fact. no.	fact. date	process no./unit	item code/tag no.	project no.	size	higher reference	disc. no.
title: OVERALL PLOT PLAN							
Cadastral map, well pads H01 - H09							
fact./fact. date: Nobian Industrial Chemicals B.V.							
project: Brine field Haaksbergen							
scale	dimensions	unit	disc. type	abbr.	location	disc. no.	
1:1500	mm	mm	disc. type	abbr.			
Nobian Industrial Chemicals B.V.				size	disc. no.	ch.	
© Nobian PO Box 25, 7500GC Hengelo, The Netherlands				A0	1333.453		