




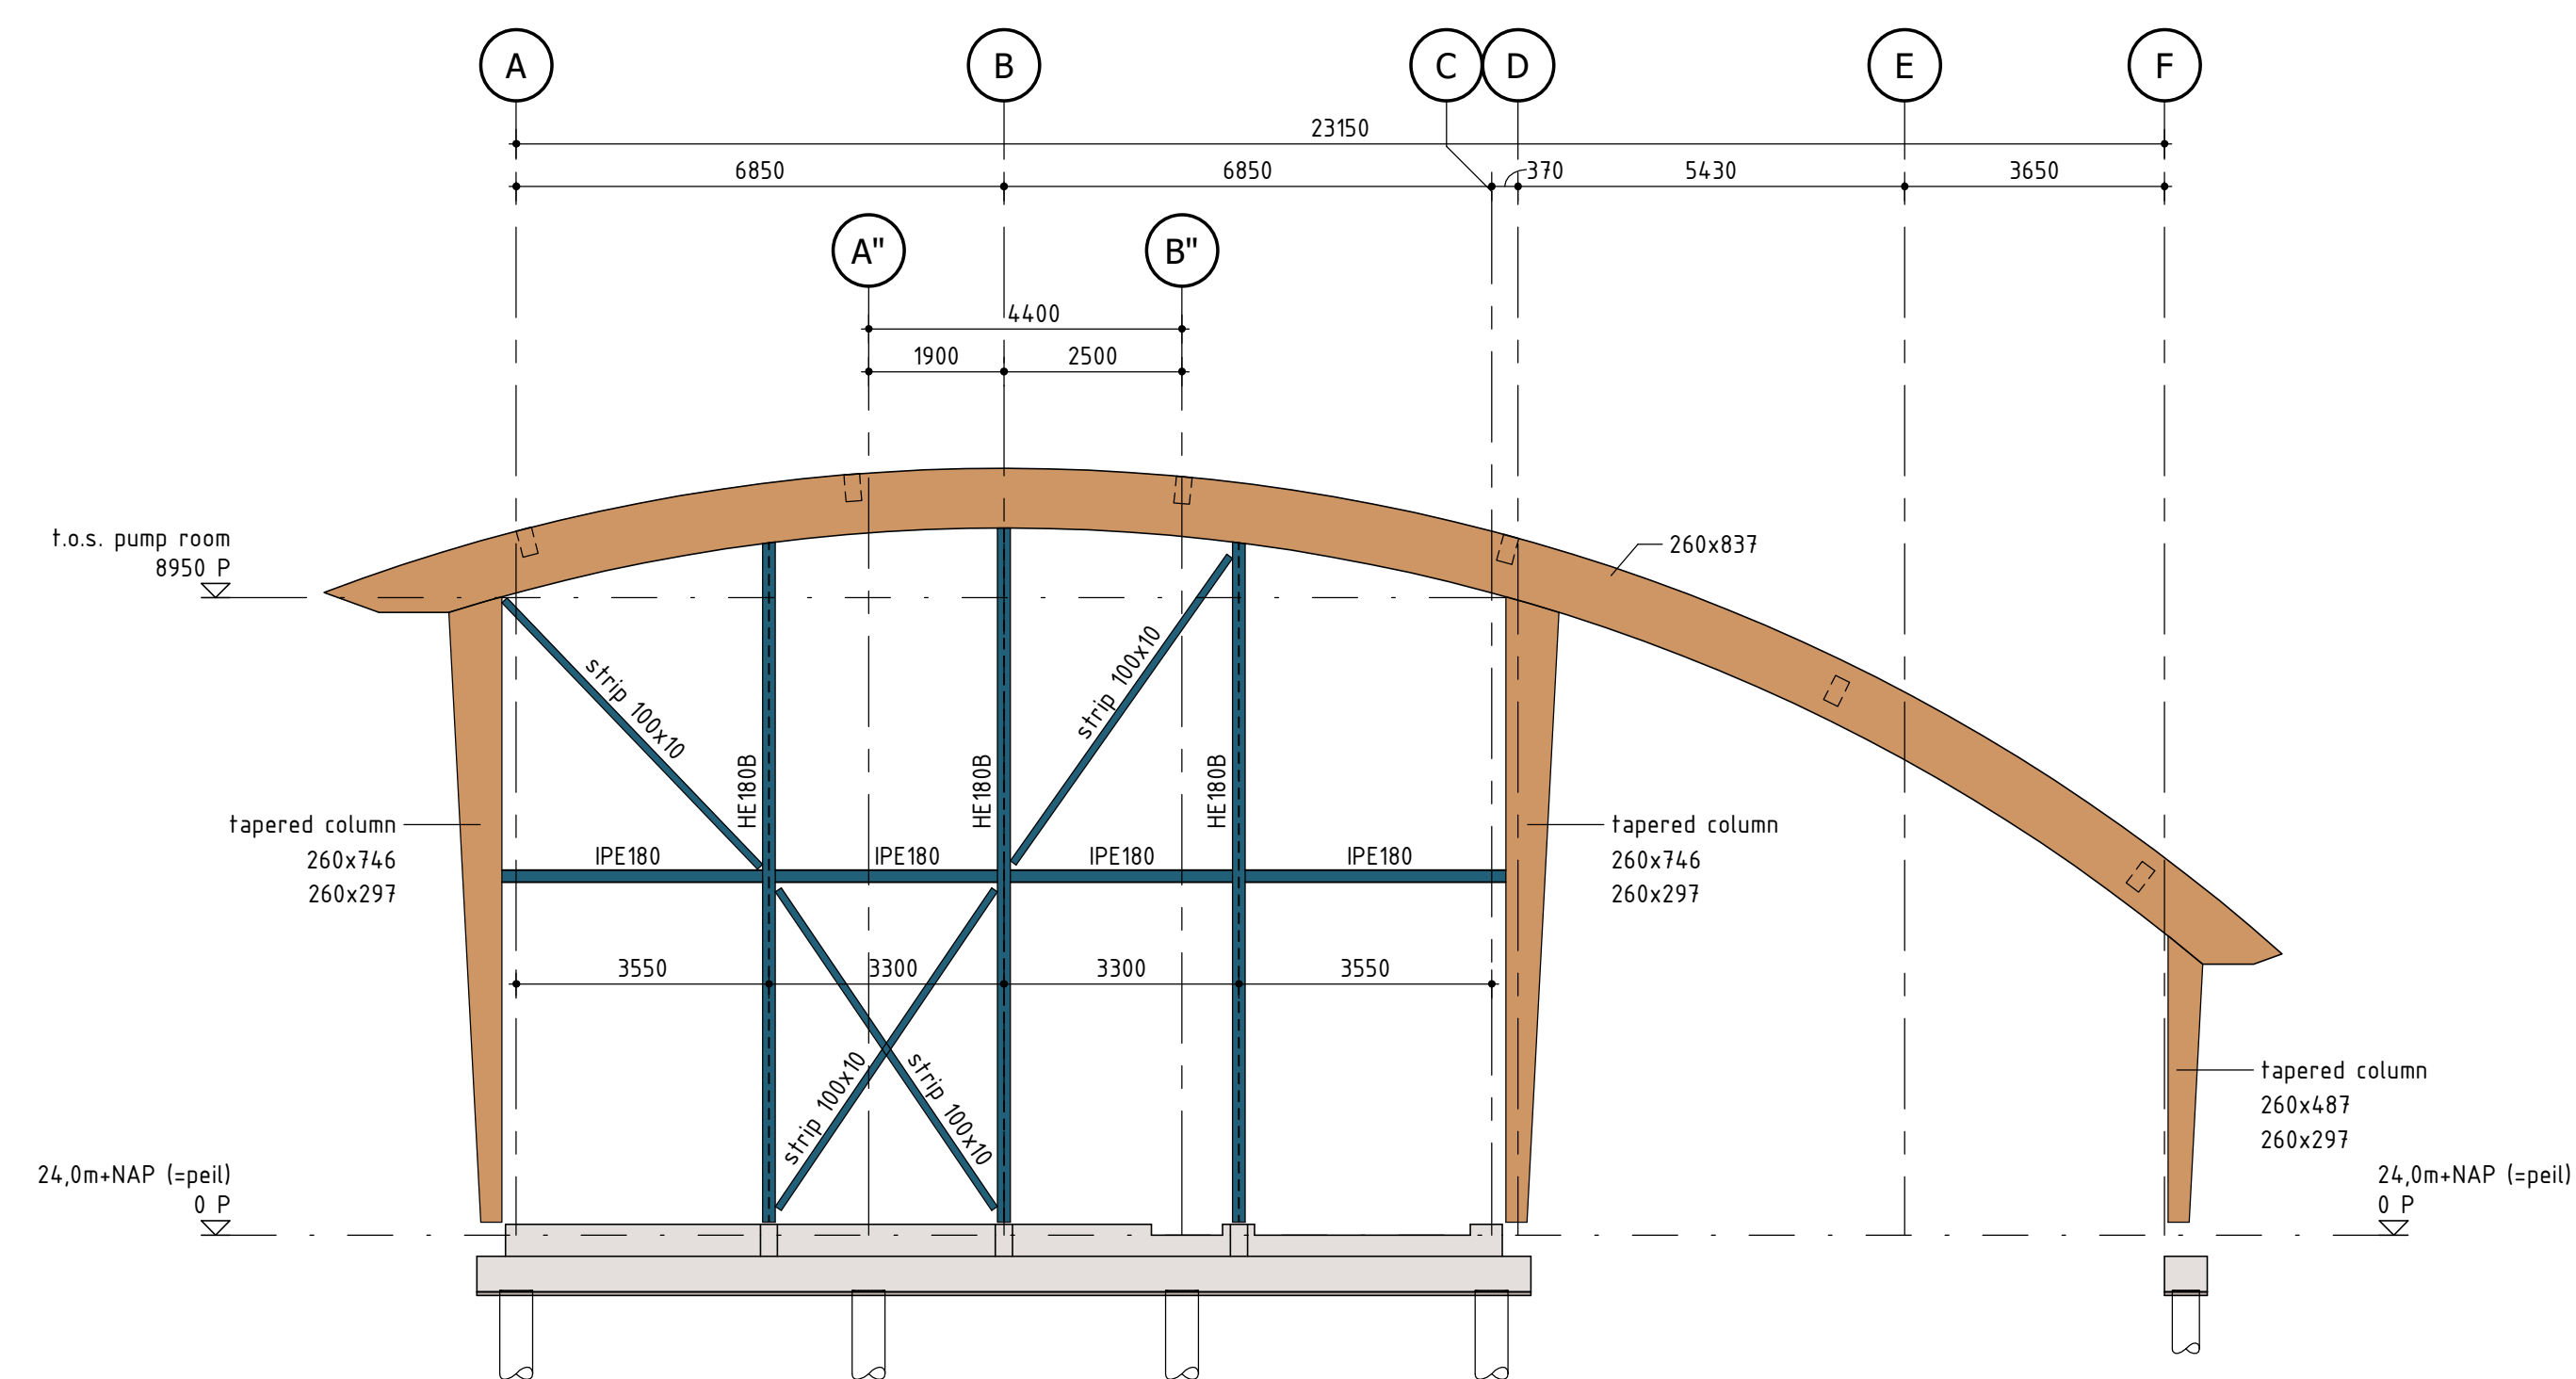


SECTION GRID 1 (wood construction)
1 : 100

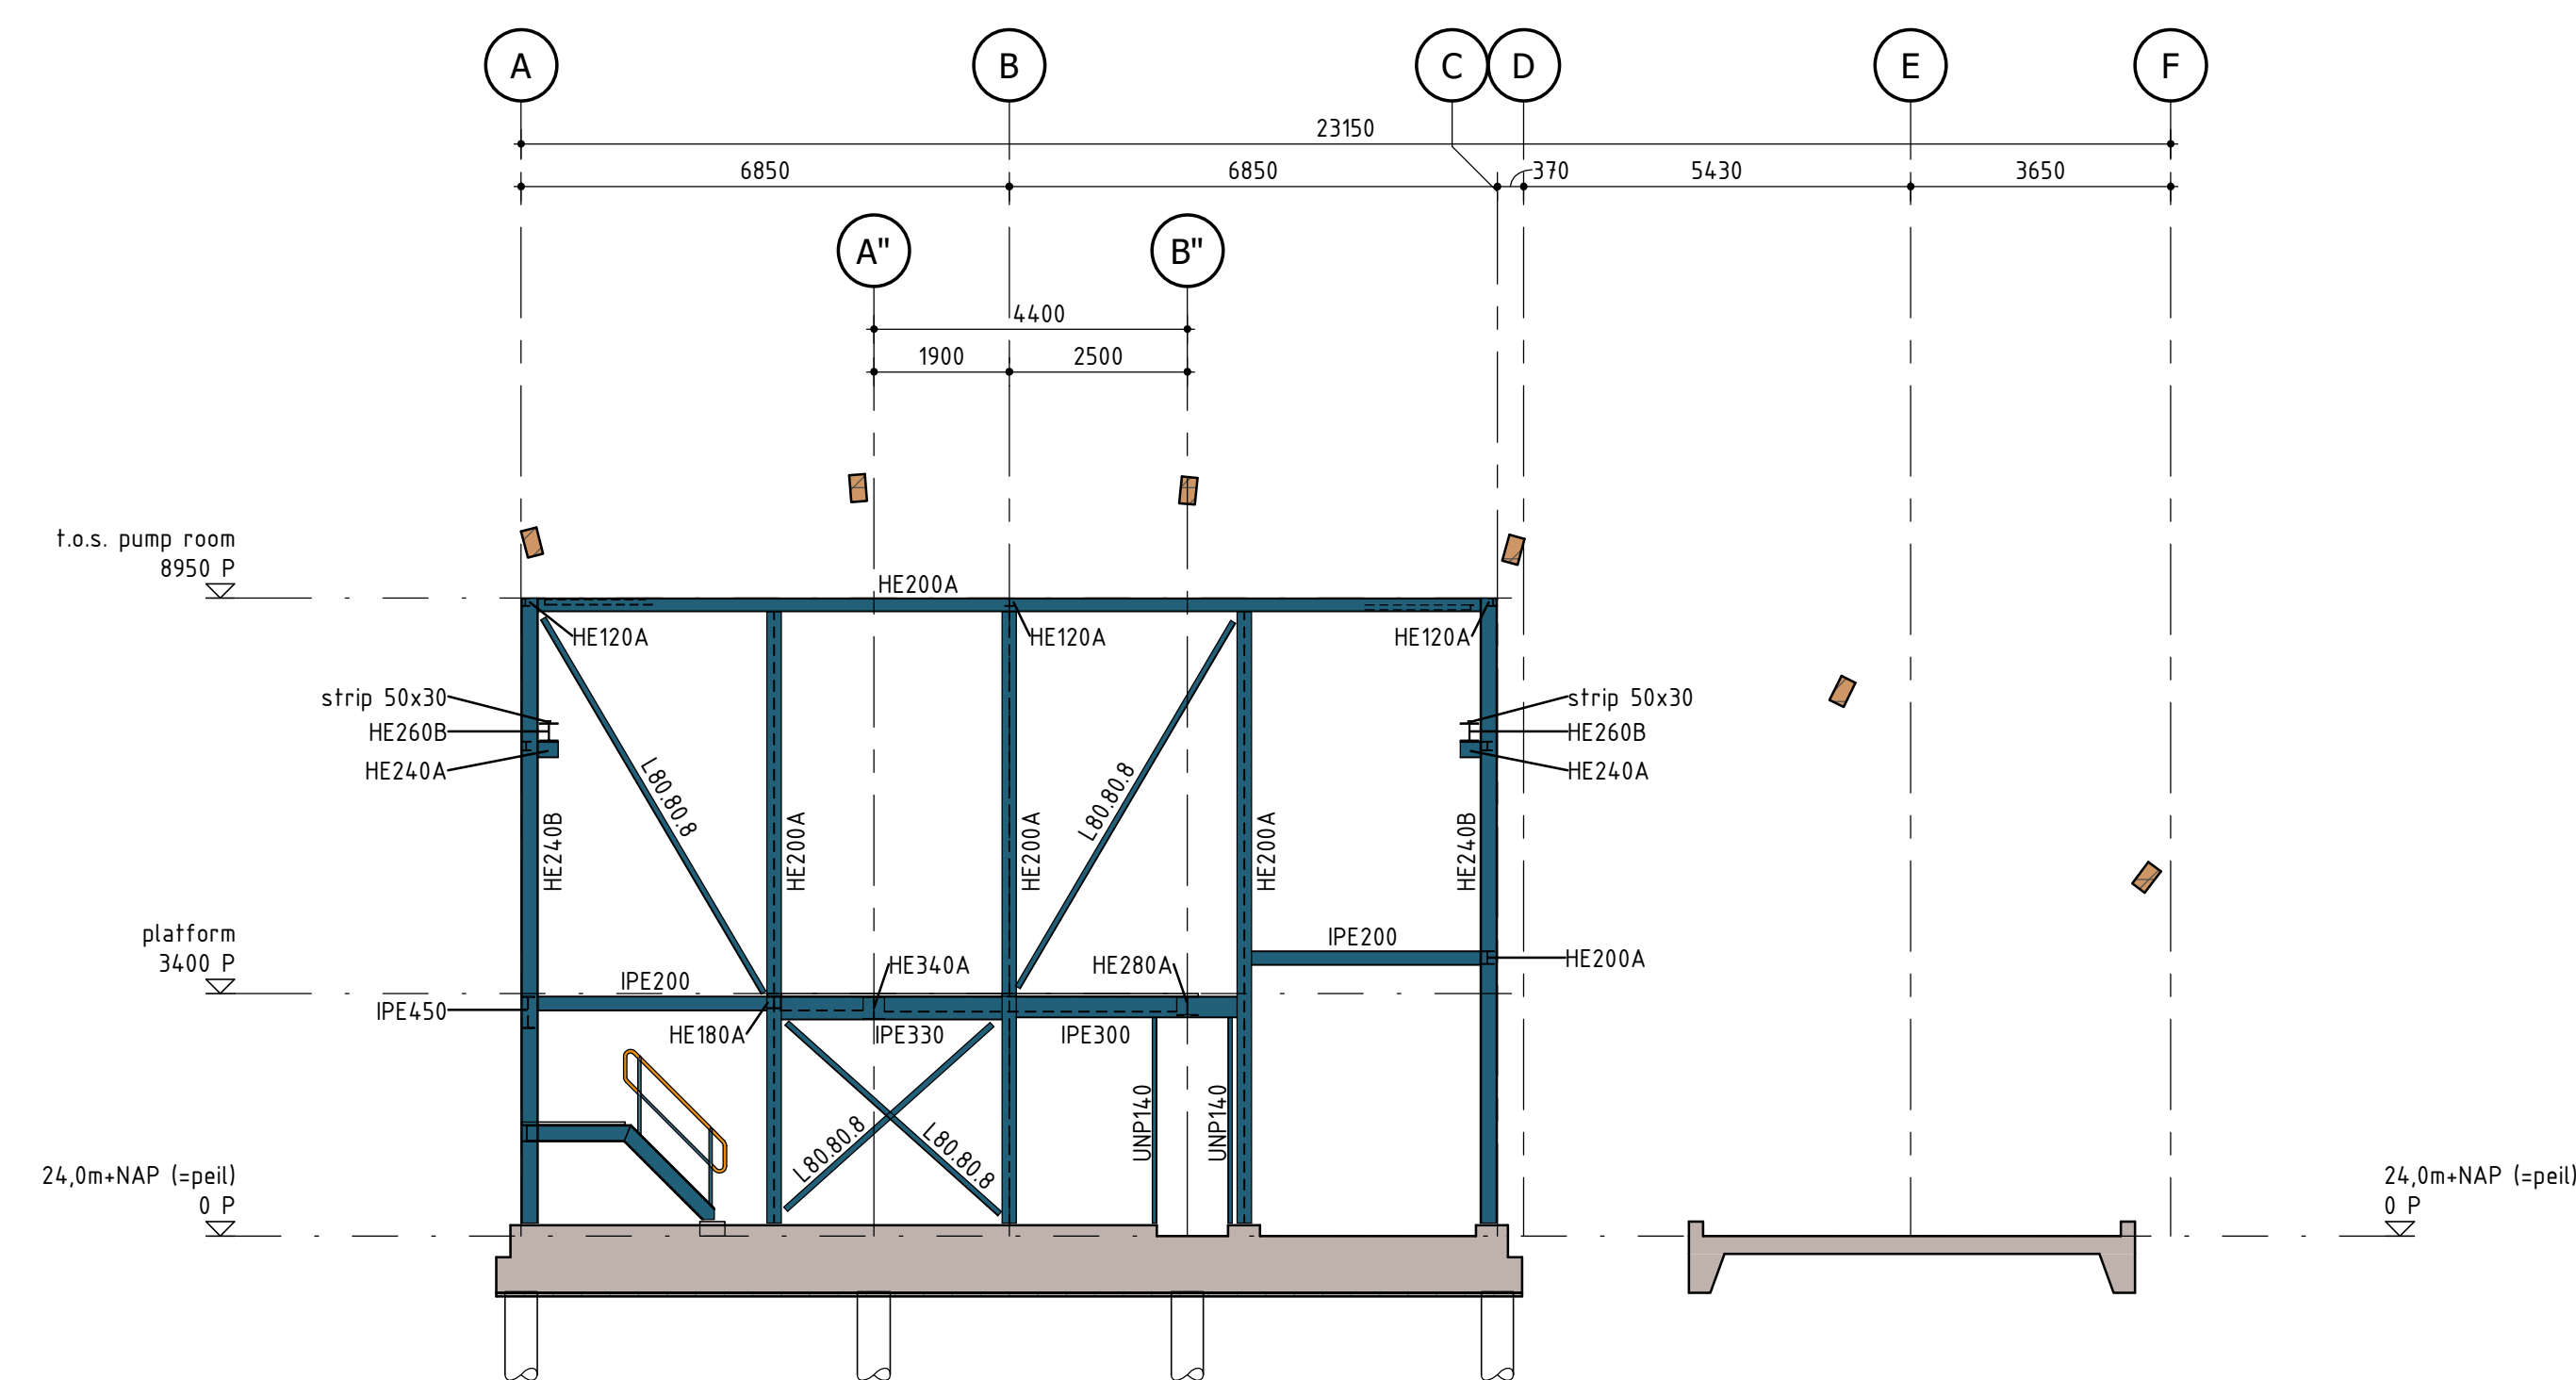


SECTION GRID 1 (steel construction)
1 : 100

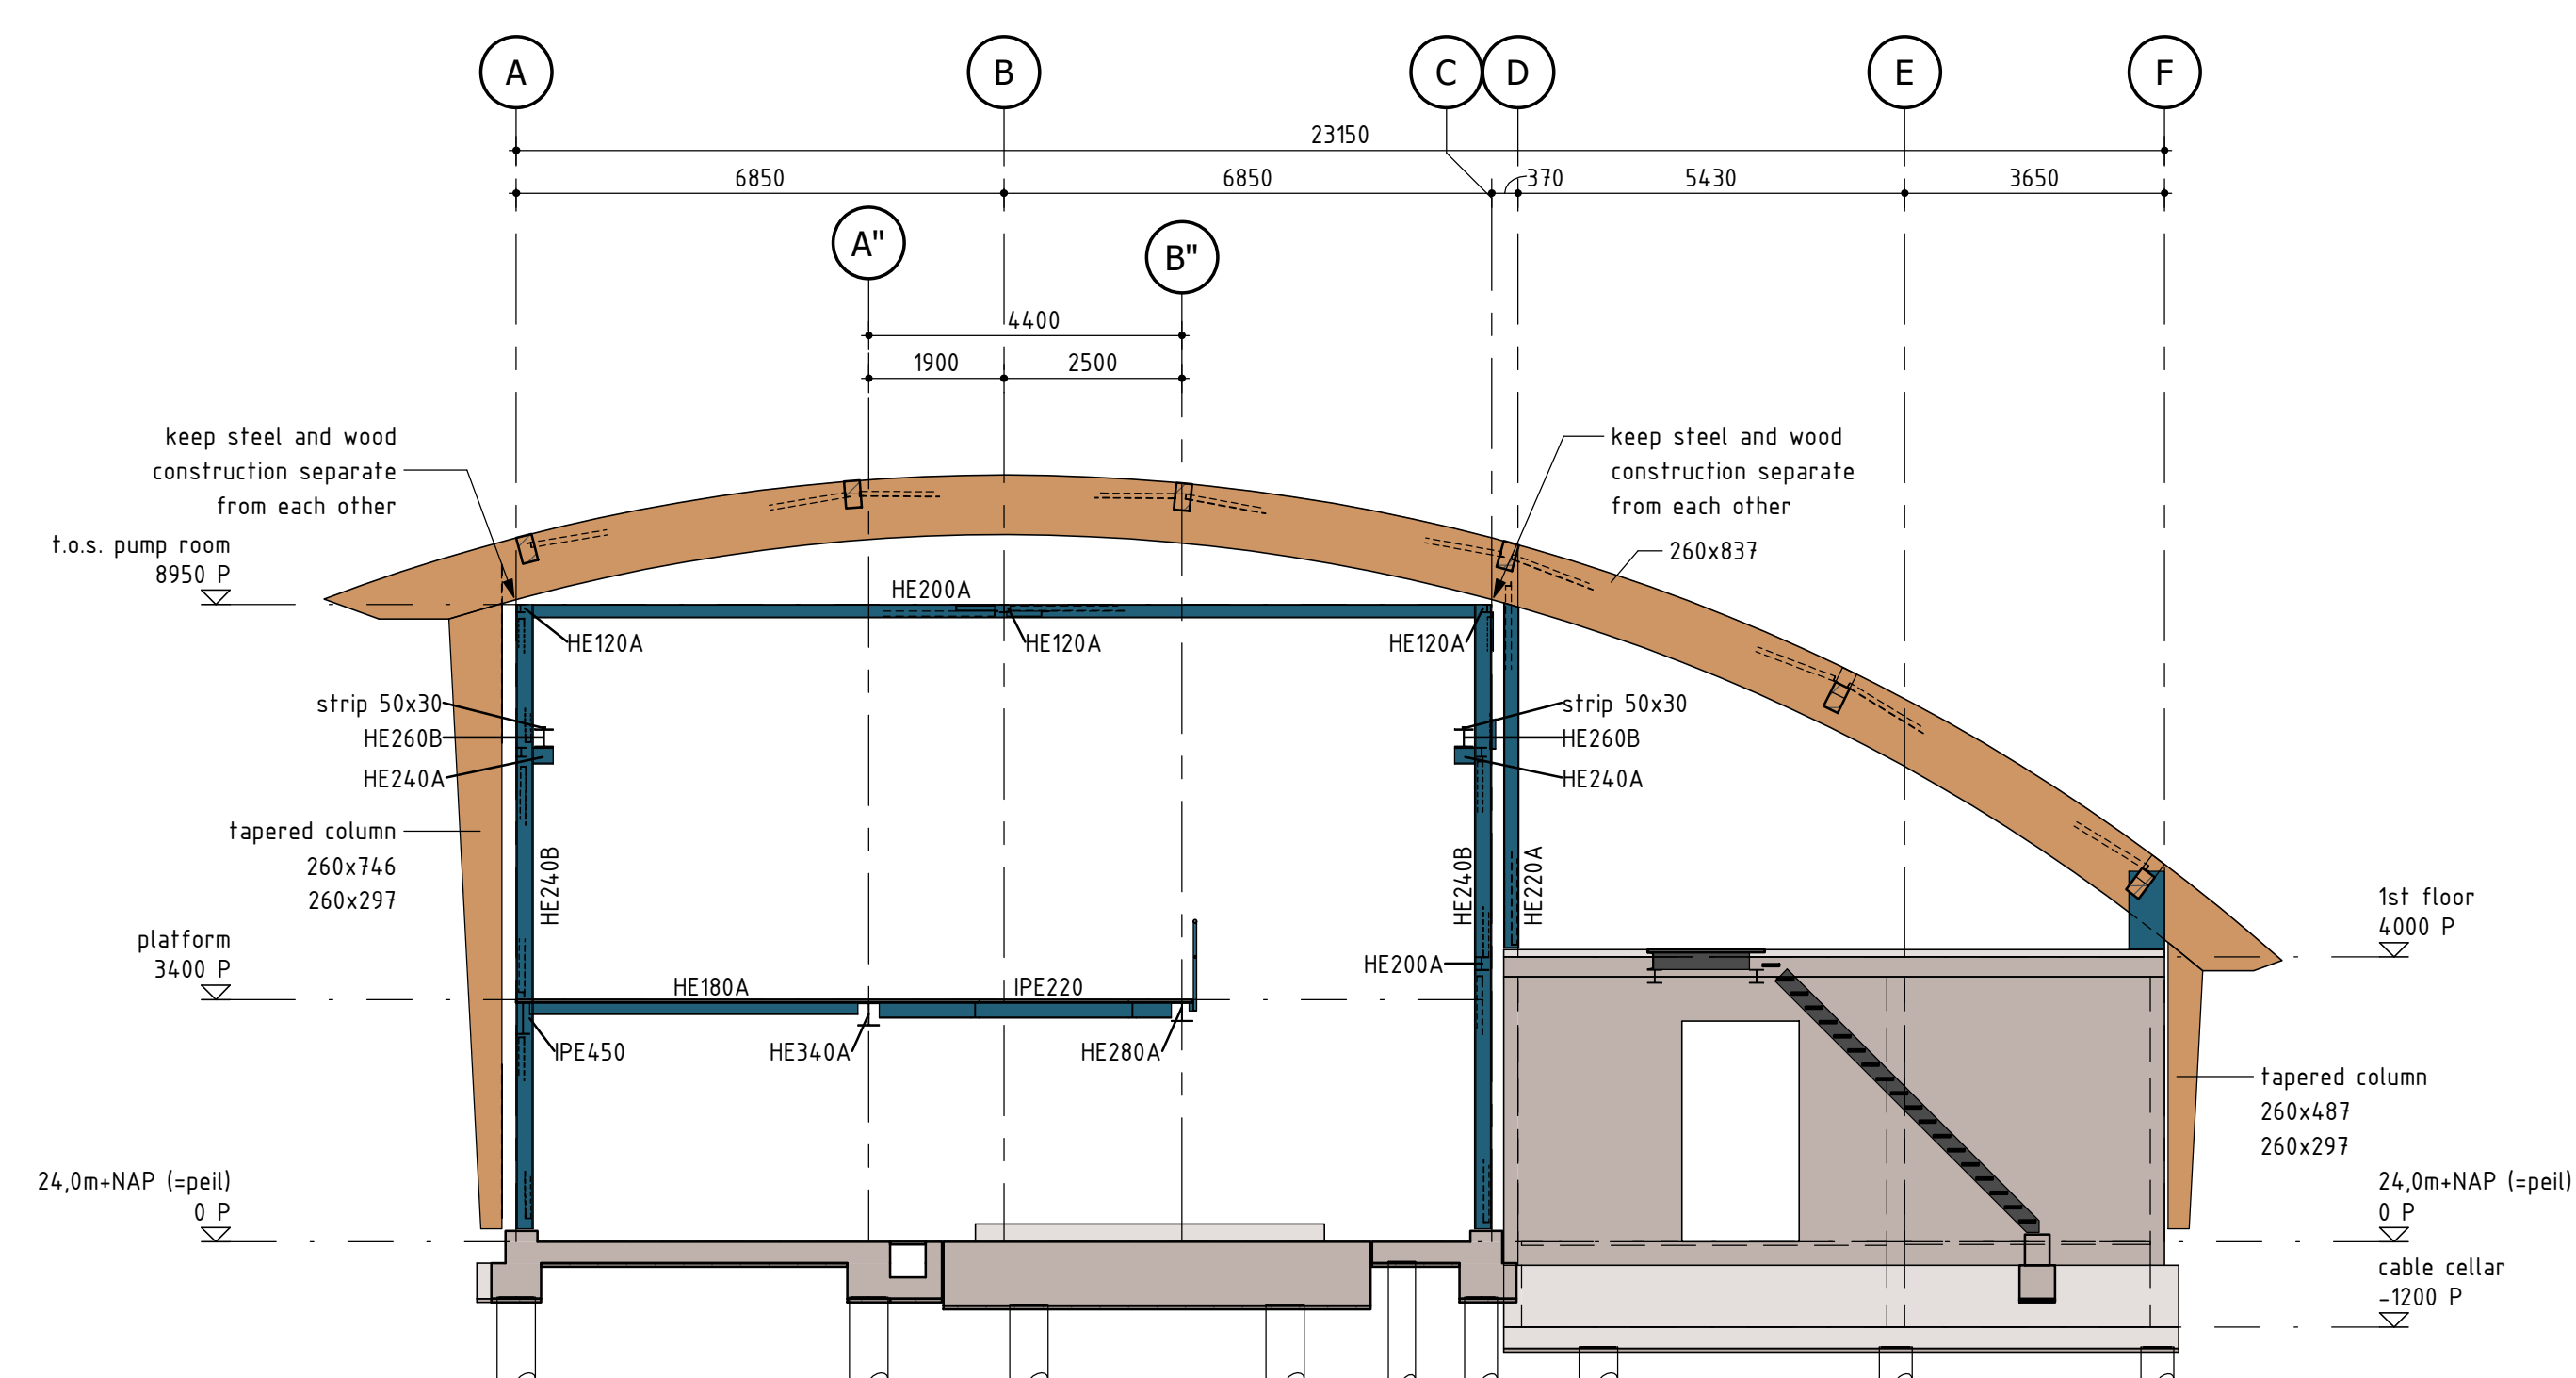


SECTION GRID 2
1 : 100

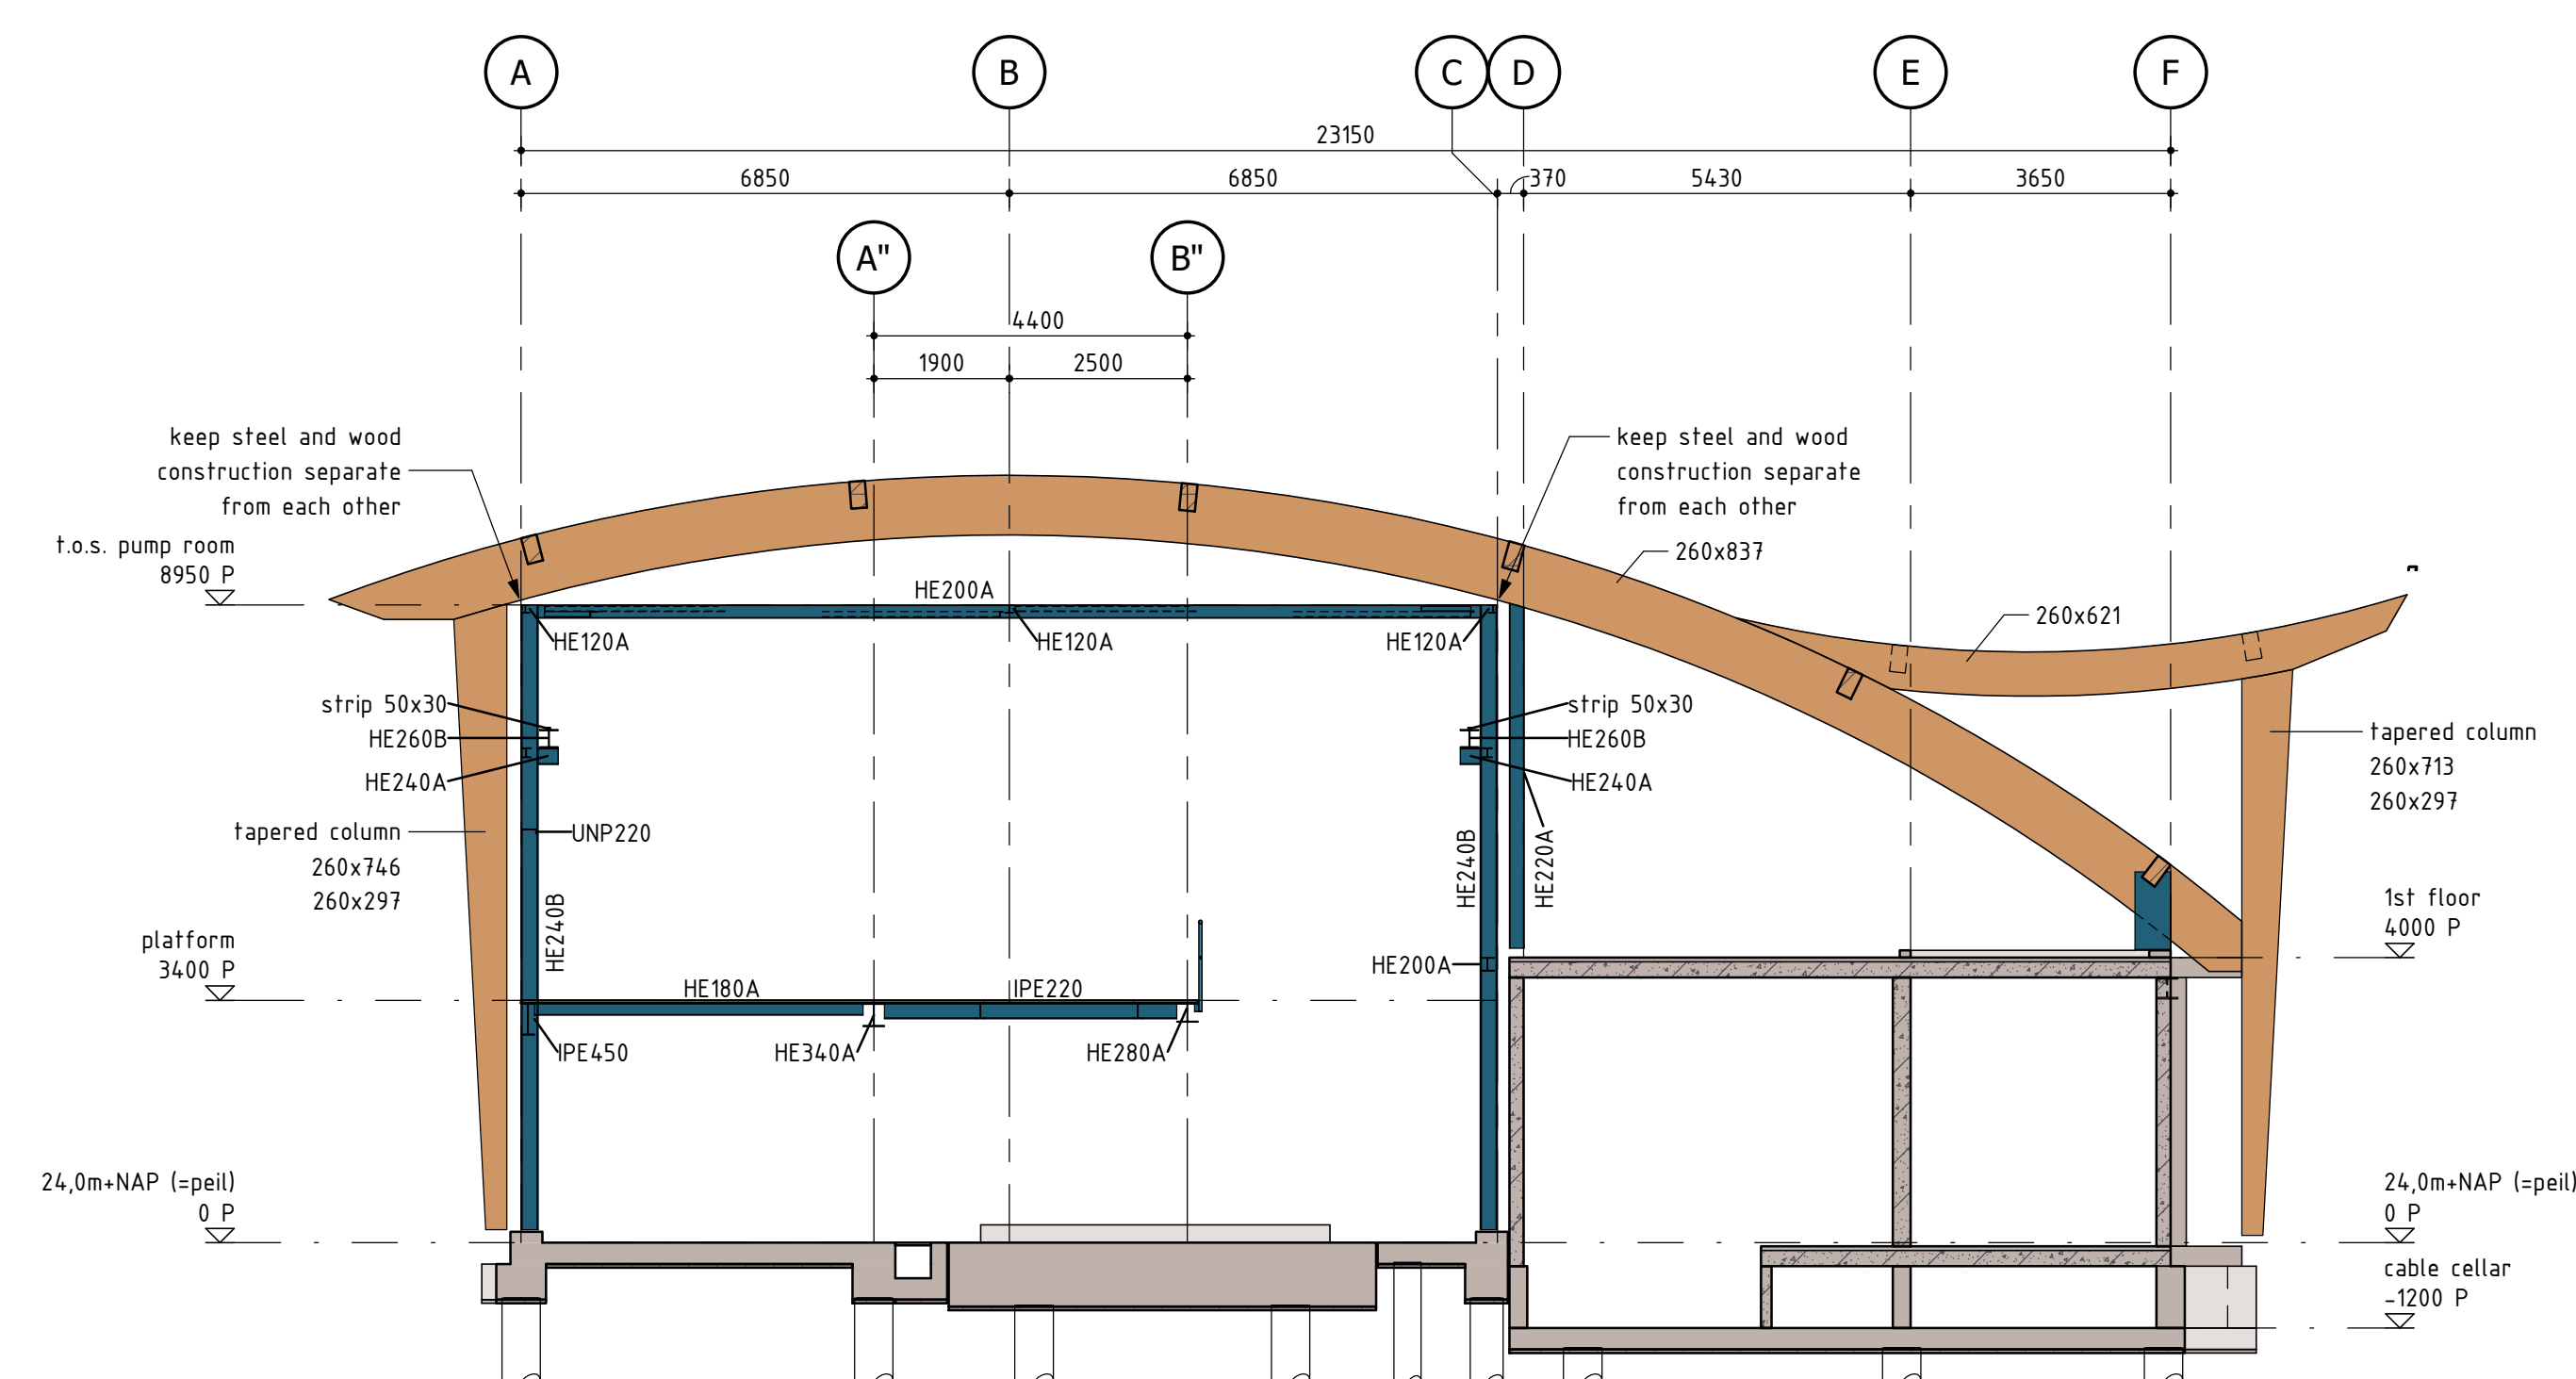

SECTION GRID 5
1 : 100

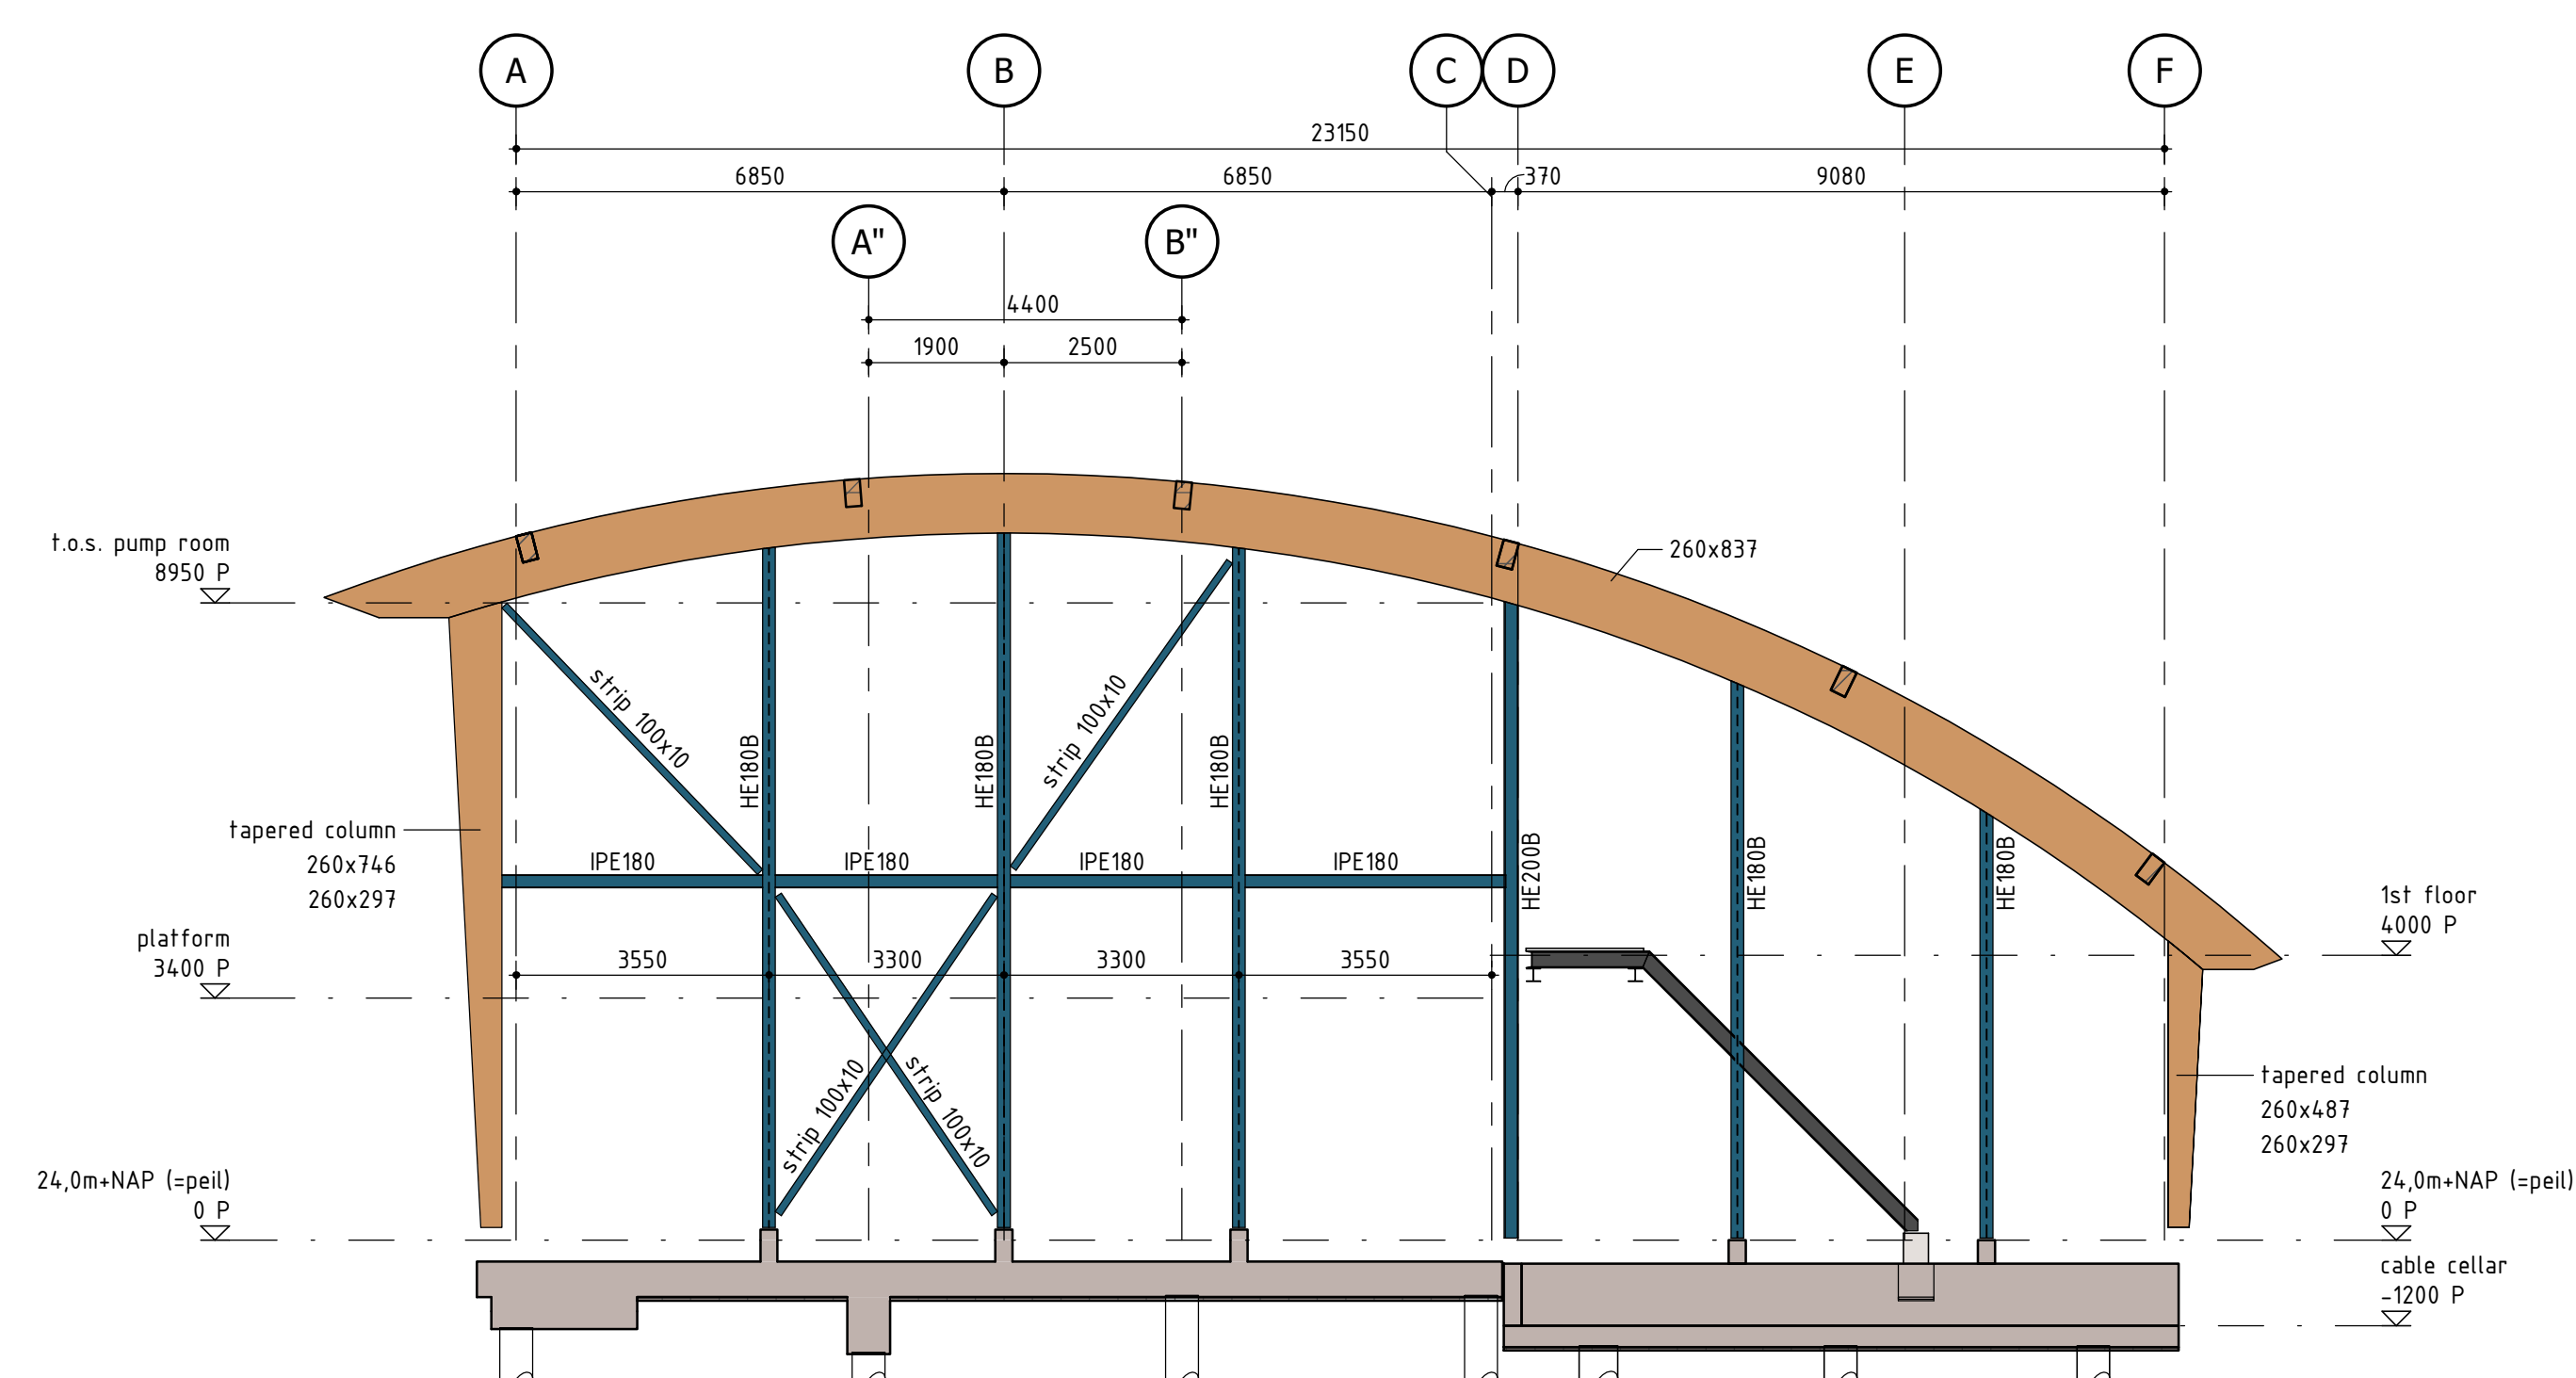

SECTION GRID 10 (wood construction)
1 : 100

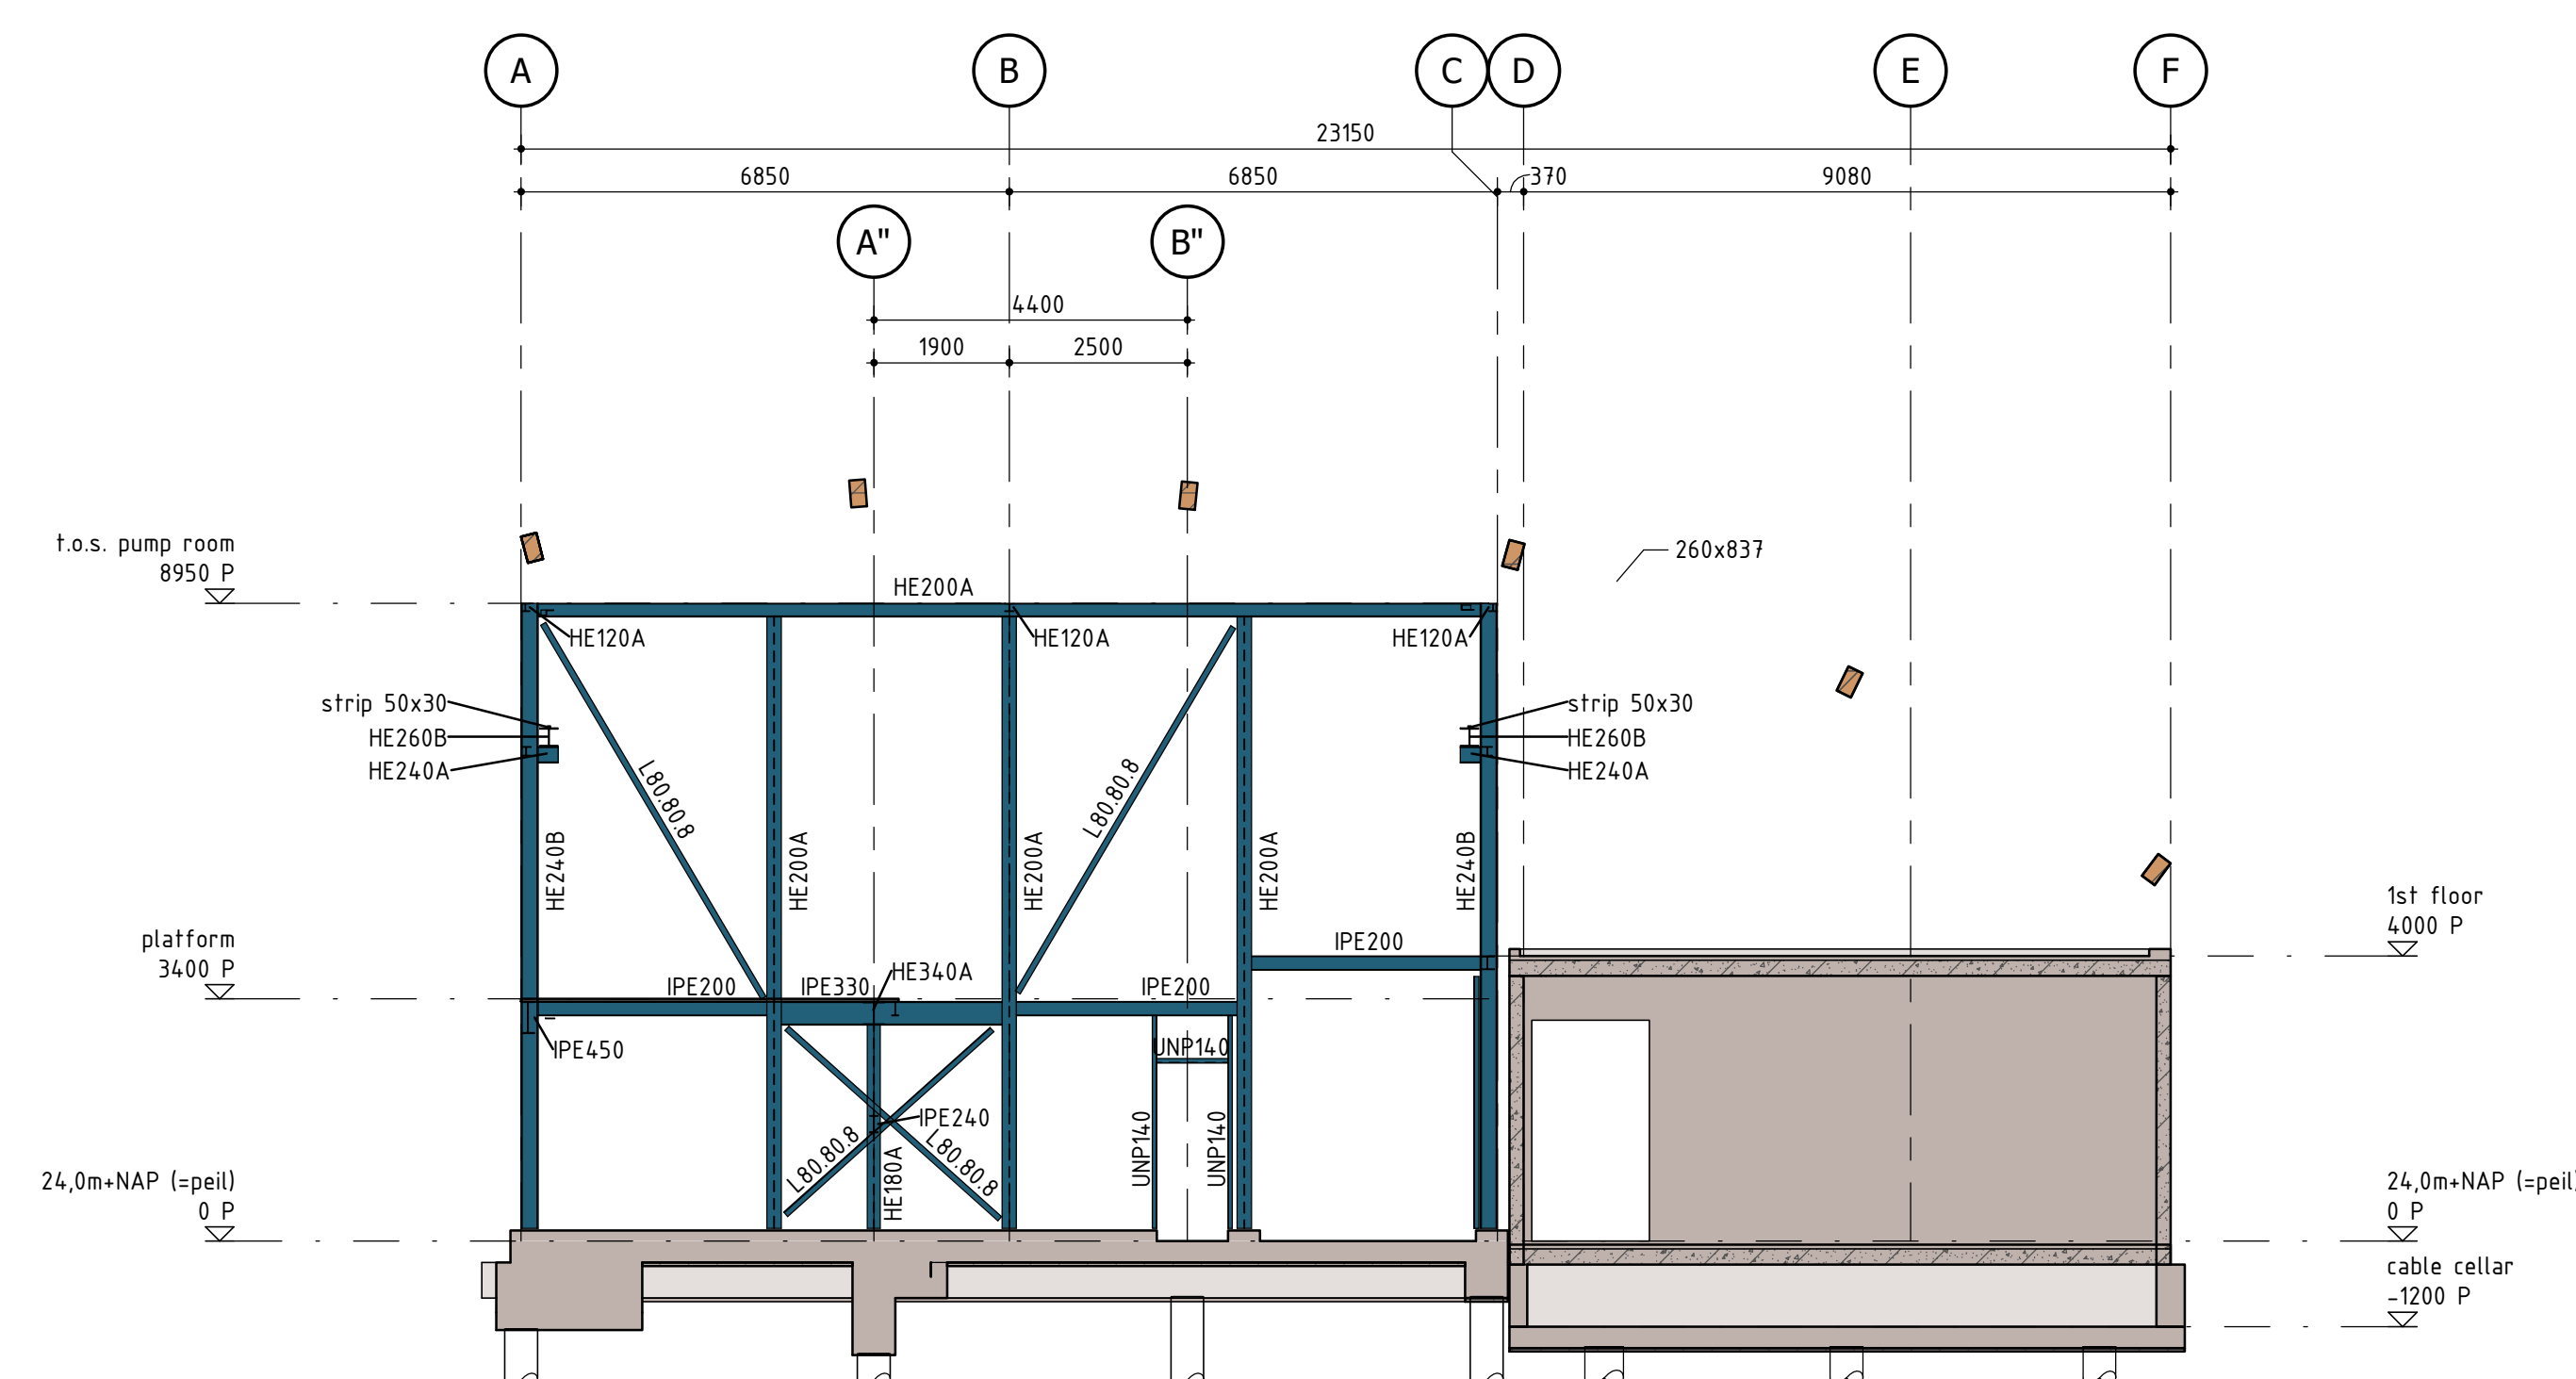

SECTION GRID 10 (steel construction)
1 : 100

						Worley Number: NR1038/CI/0063							
						Client Number: 1333.119							
A PUMP-05-31 For Building Permit						6.11							
Rev.		Issue Date		Revision Description				Prepared By		Checked By		Disc Appr By / Proj Appr By	