
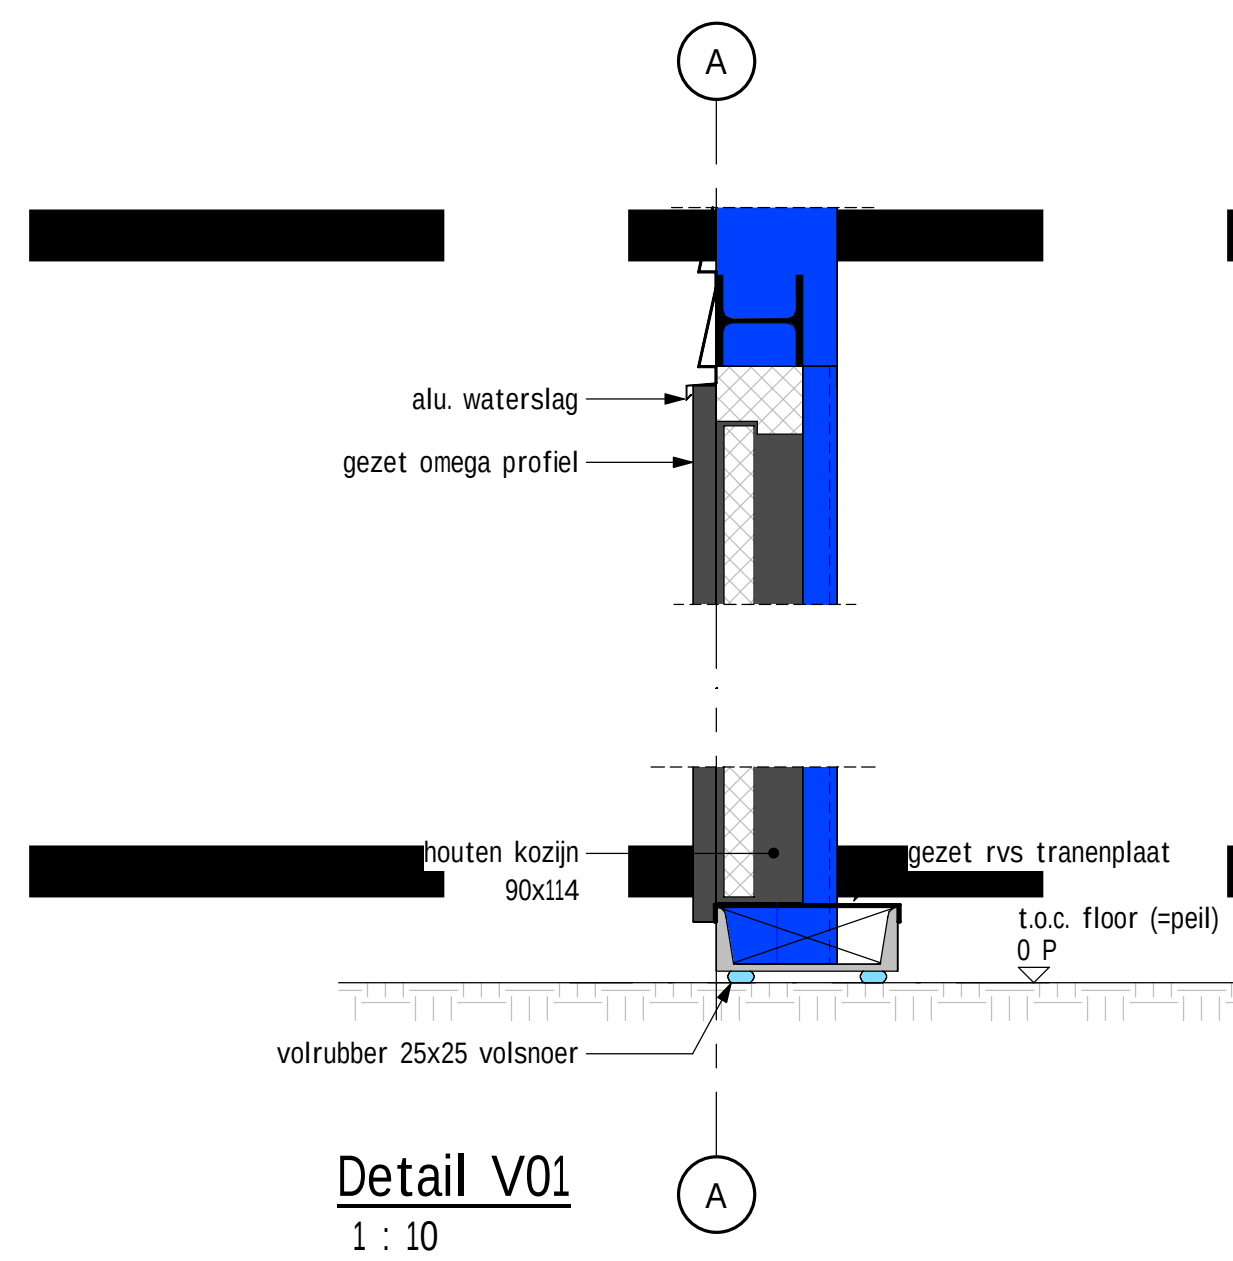
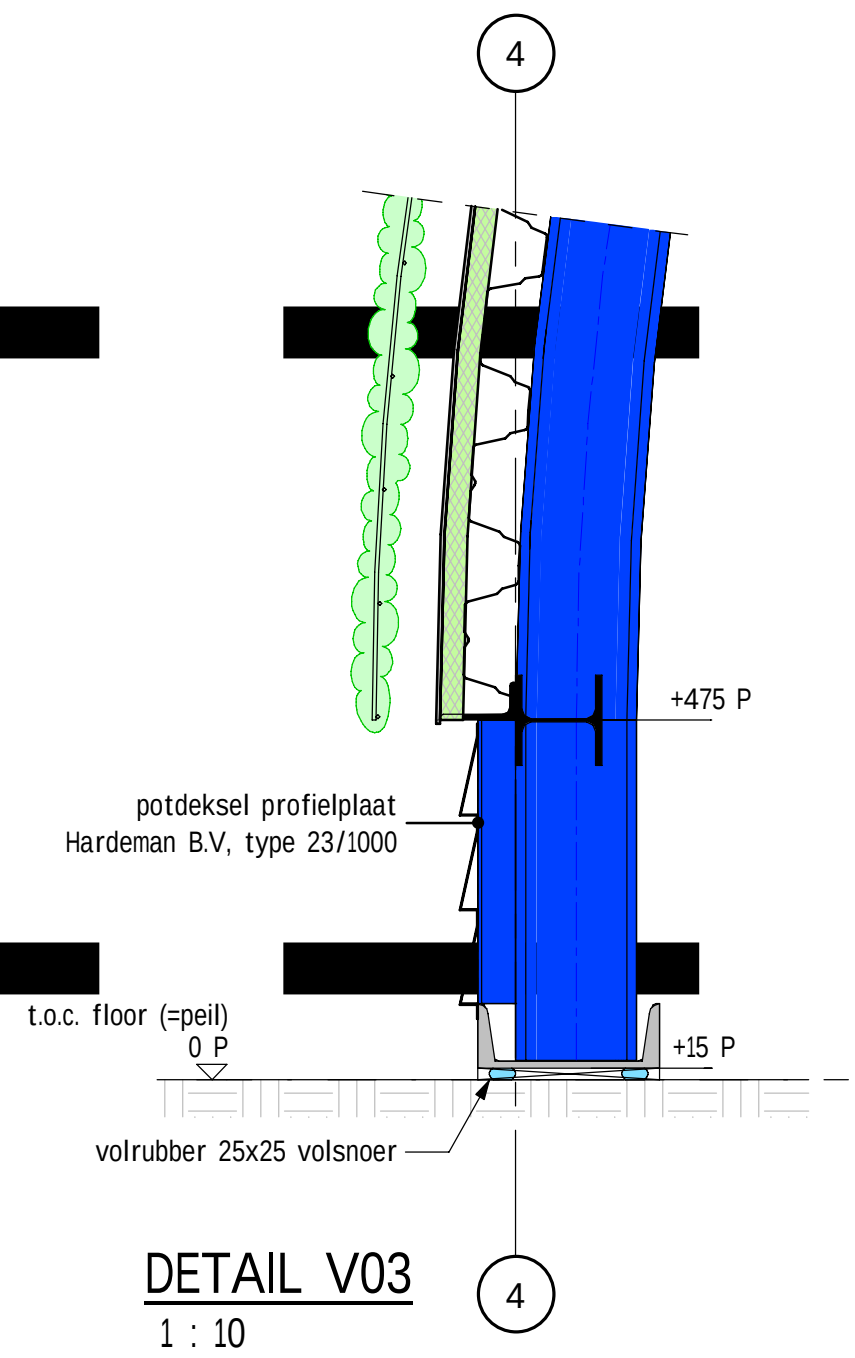
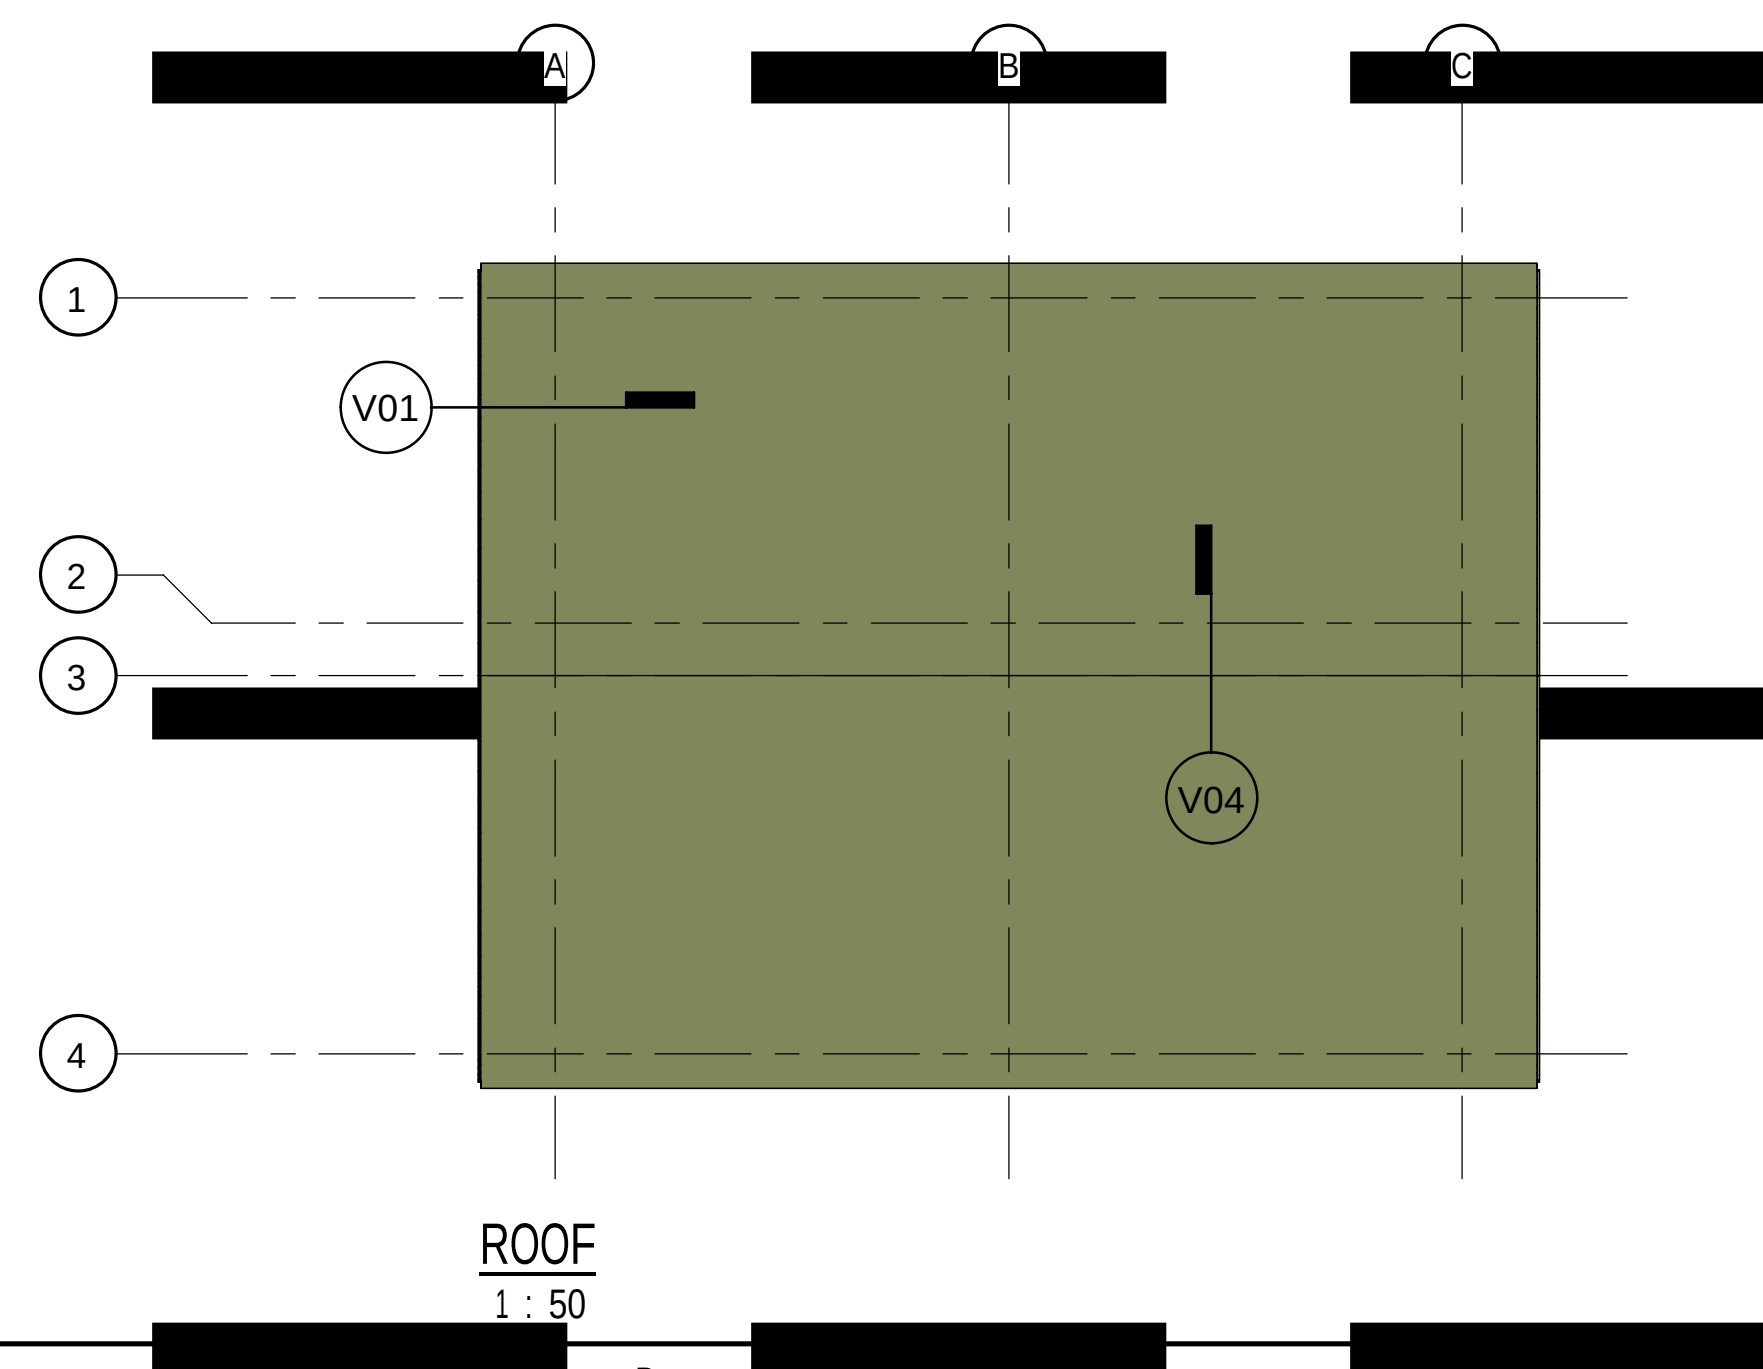
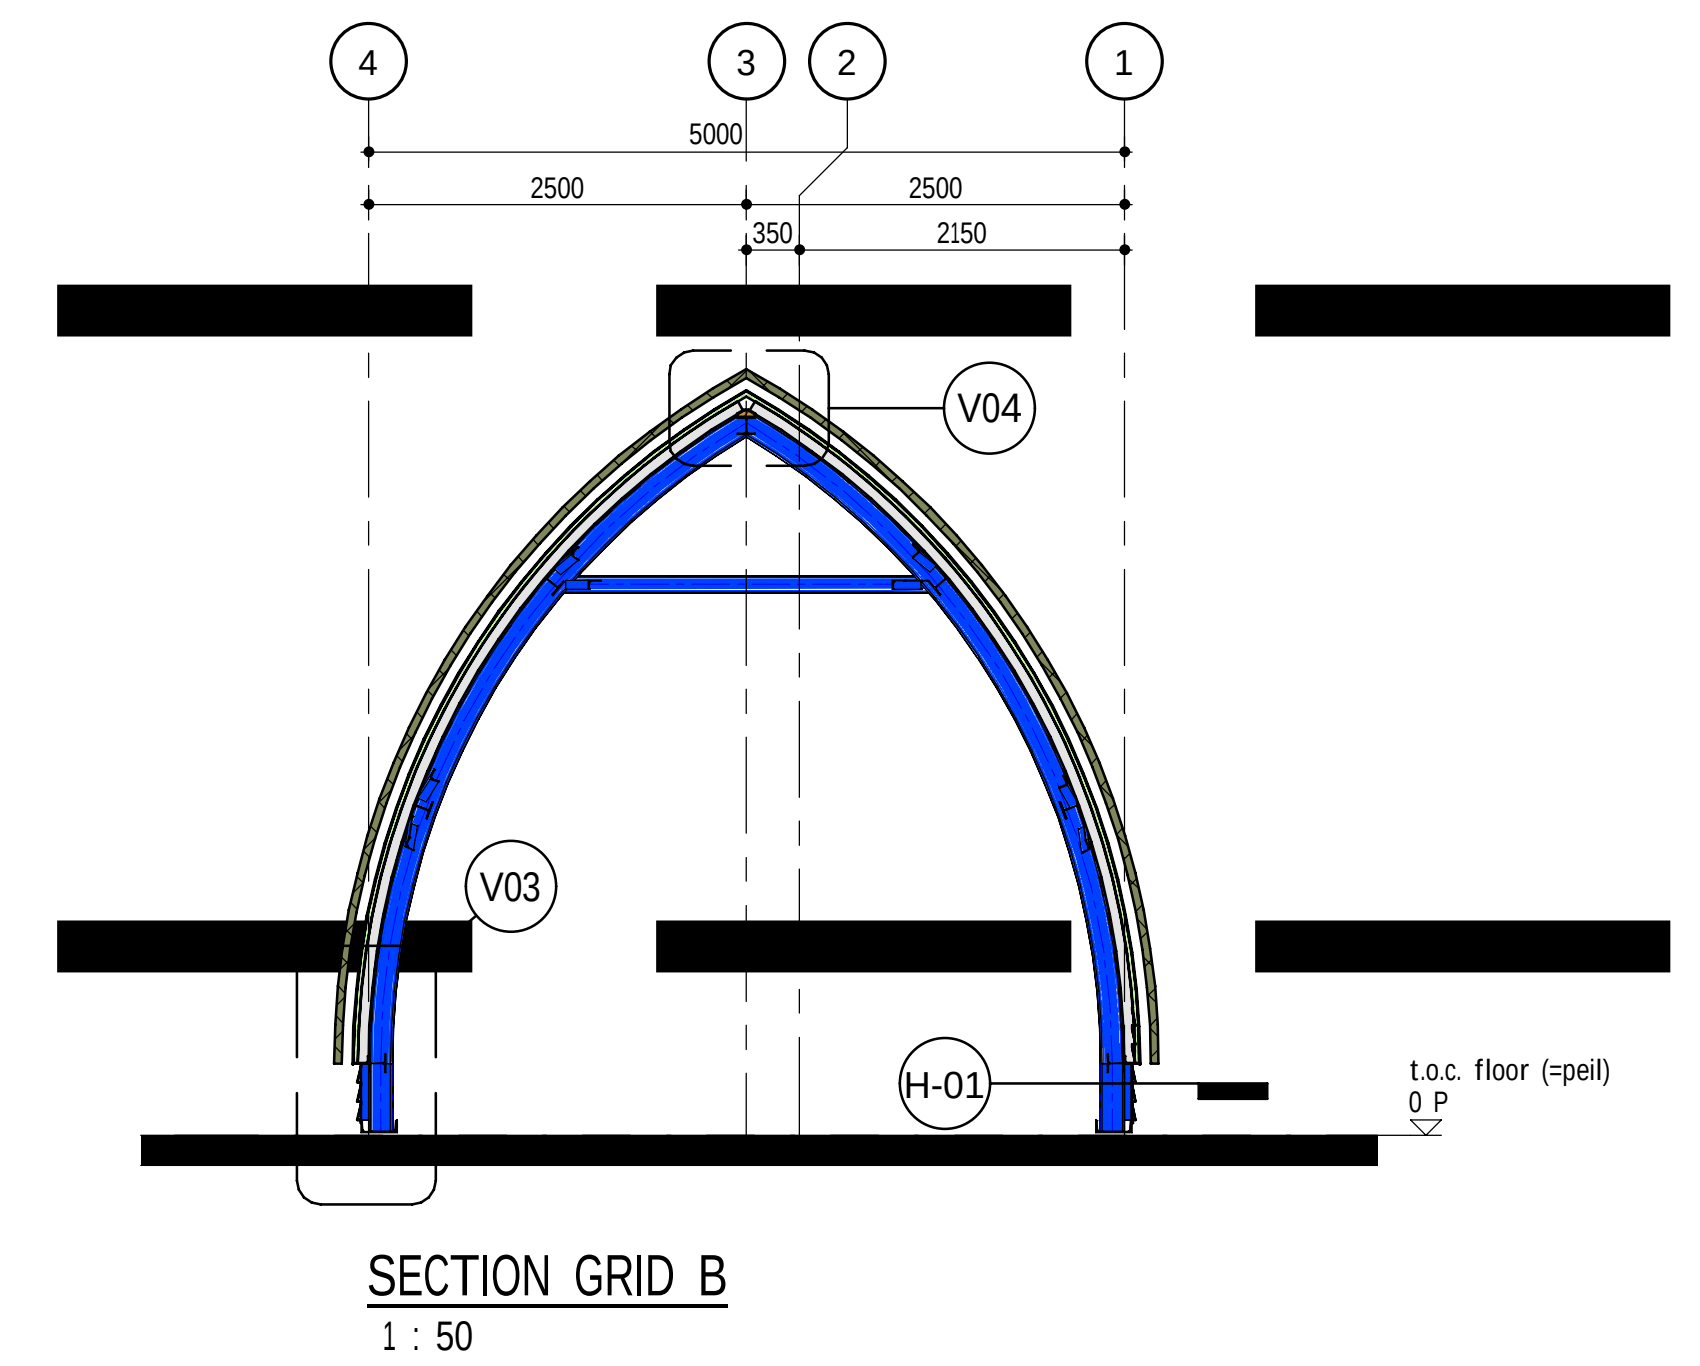
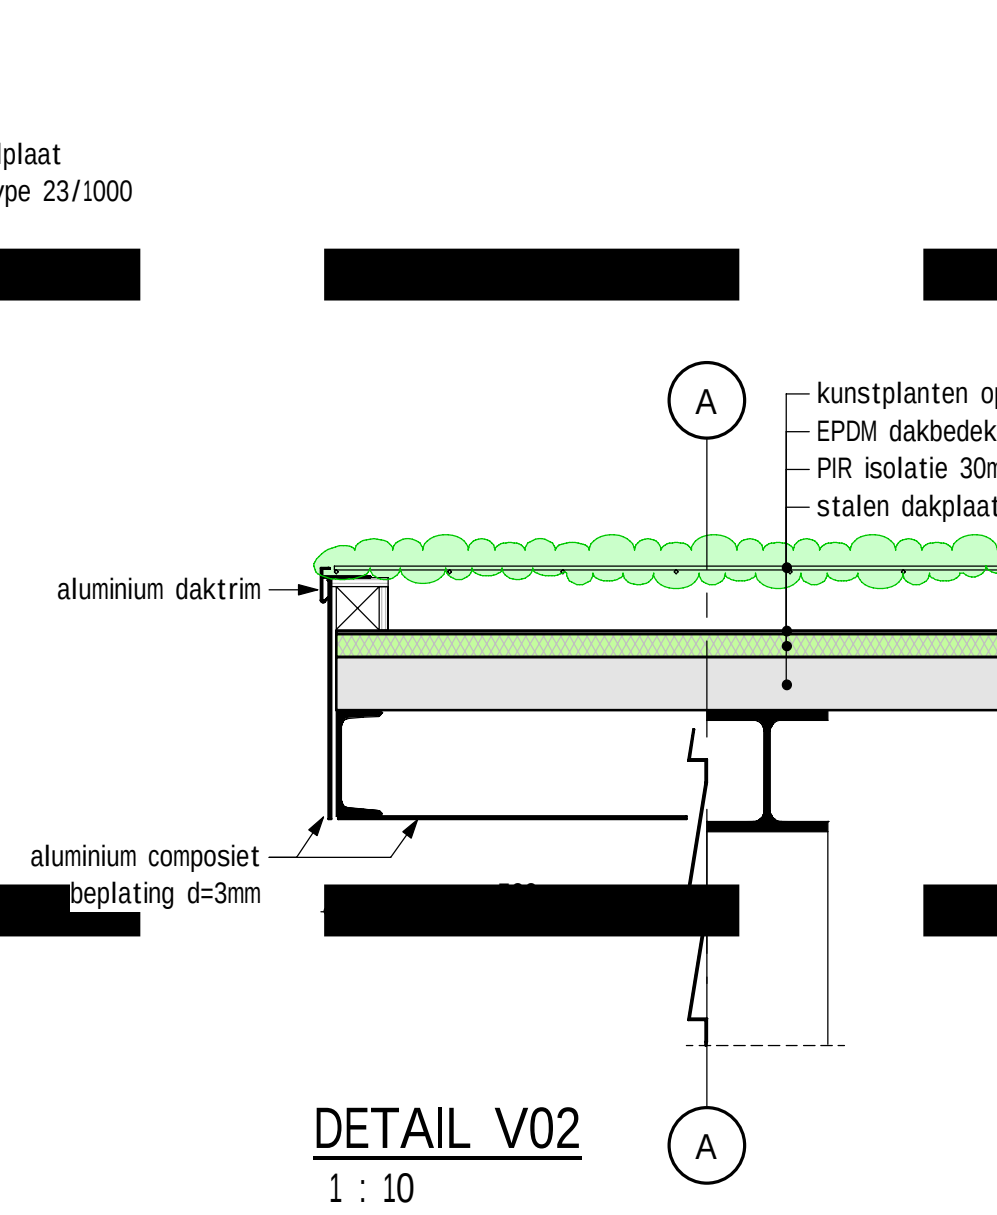
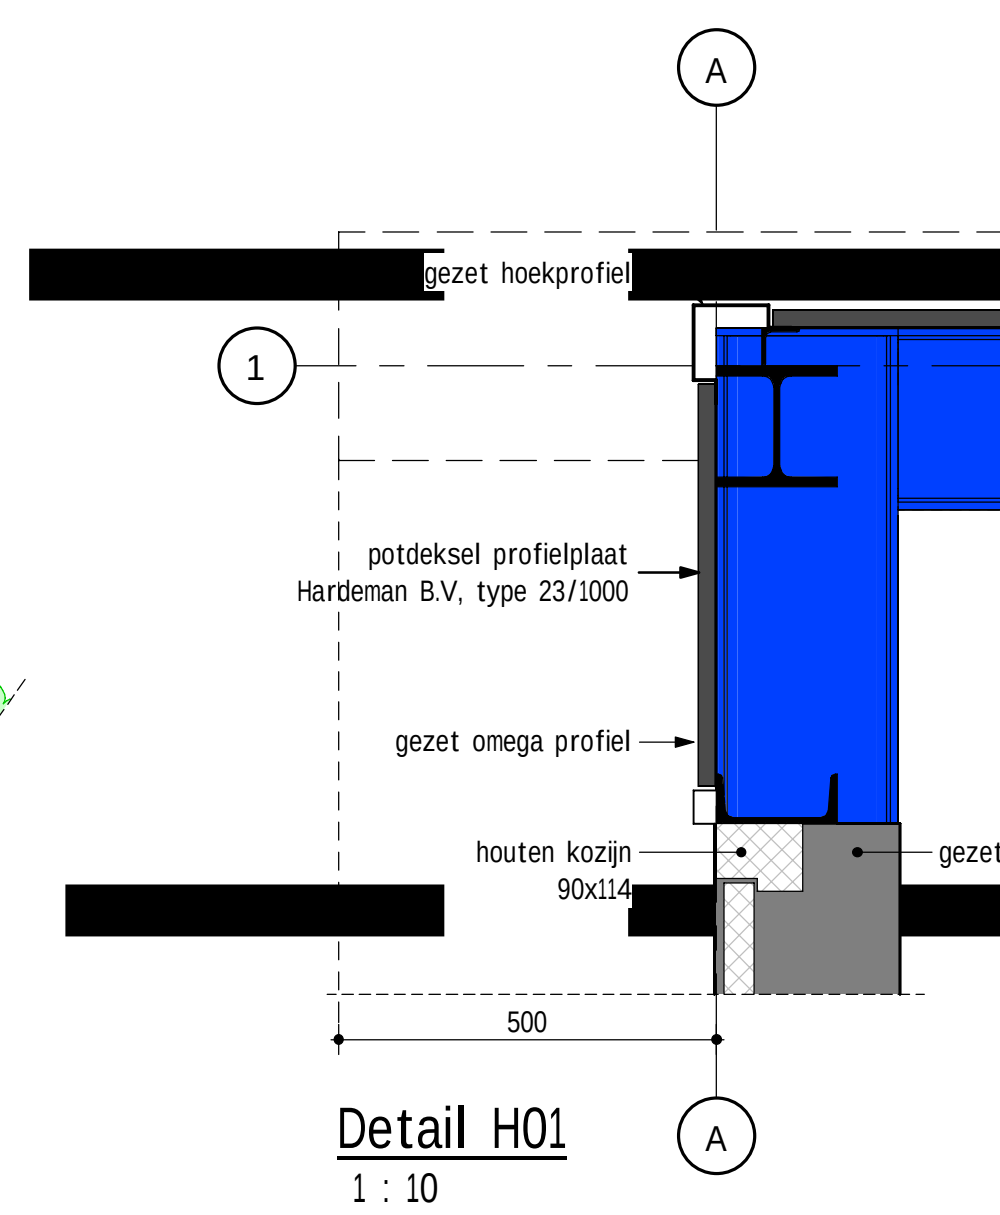
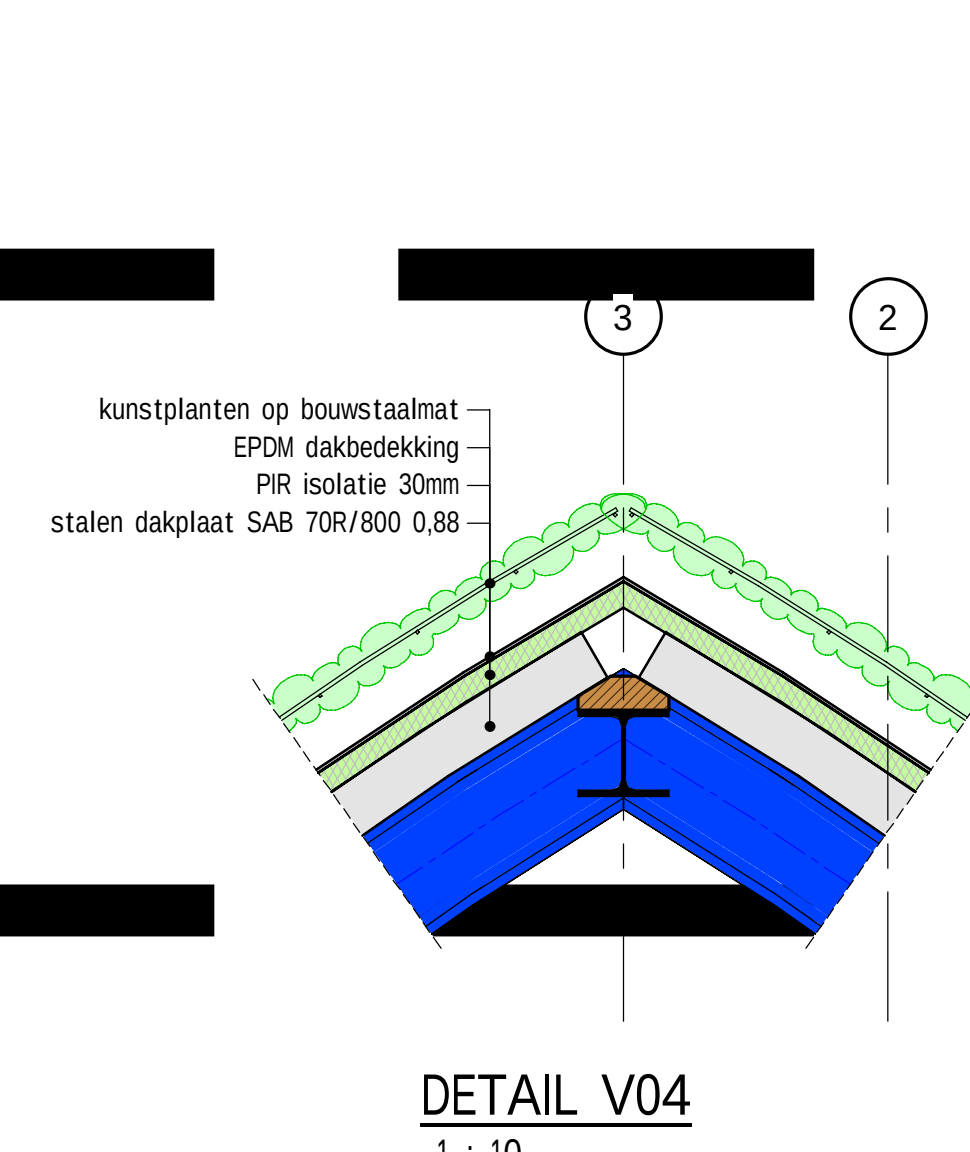
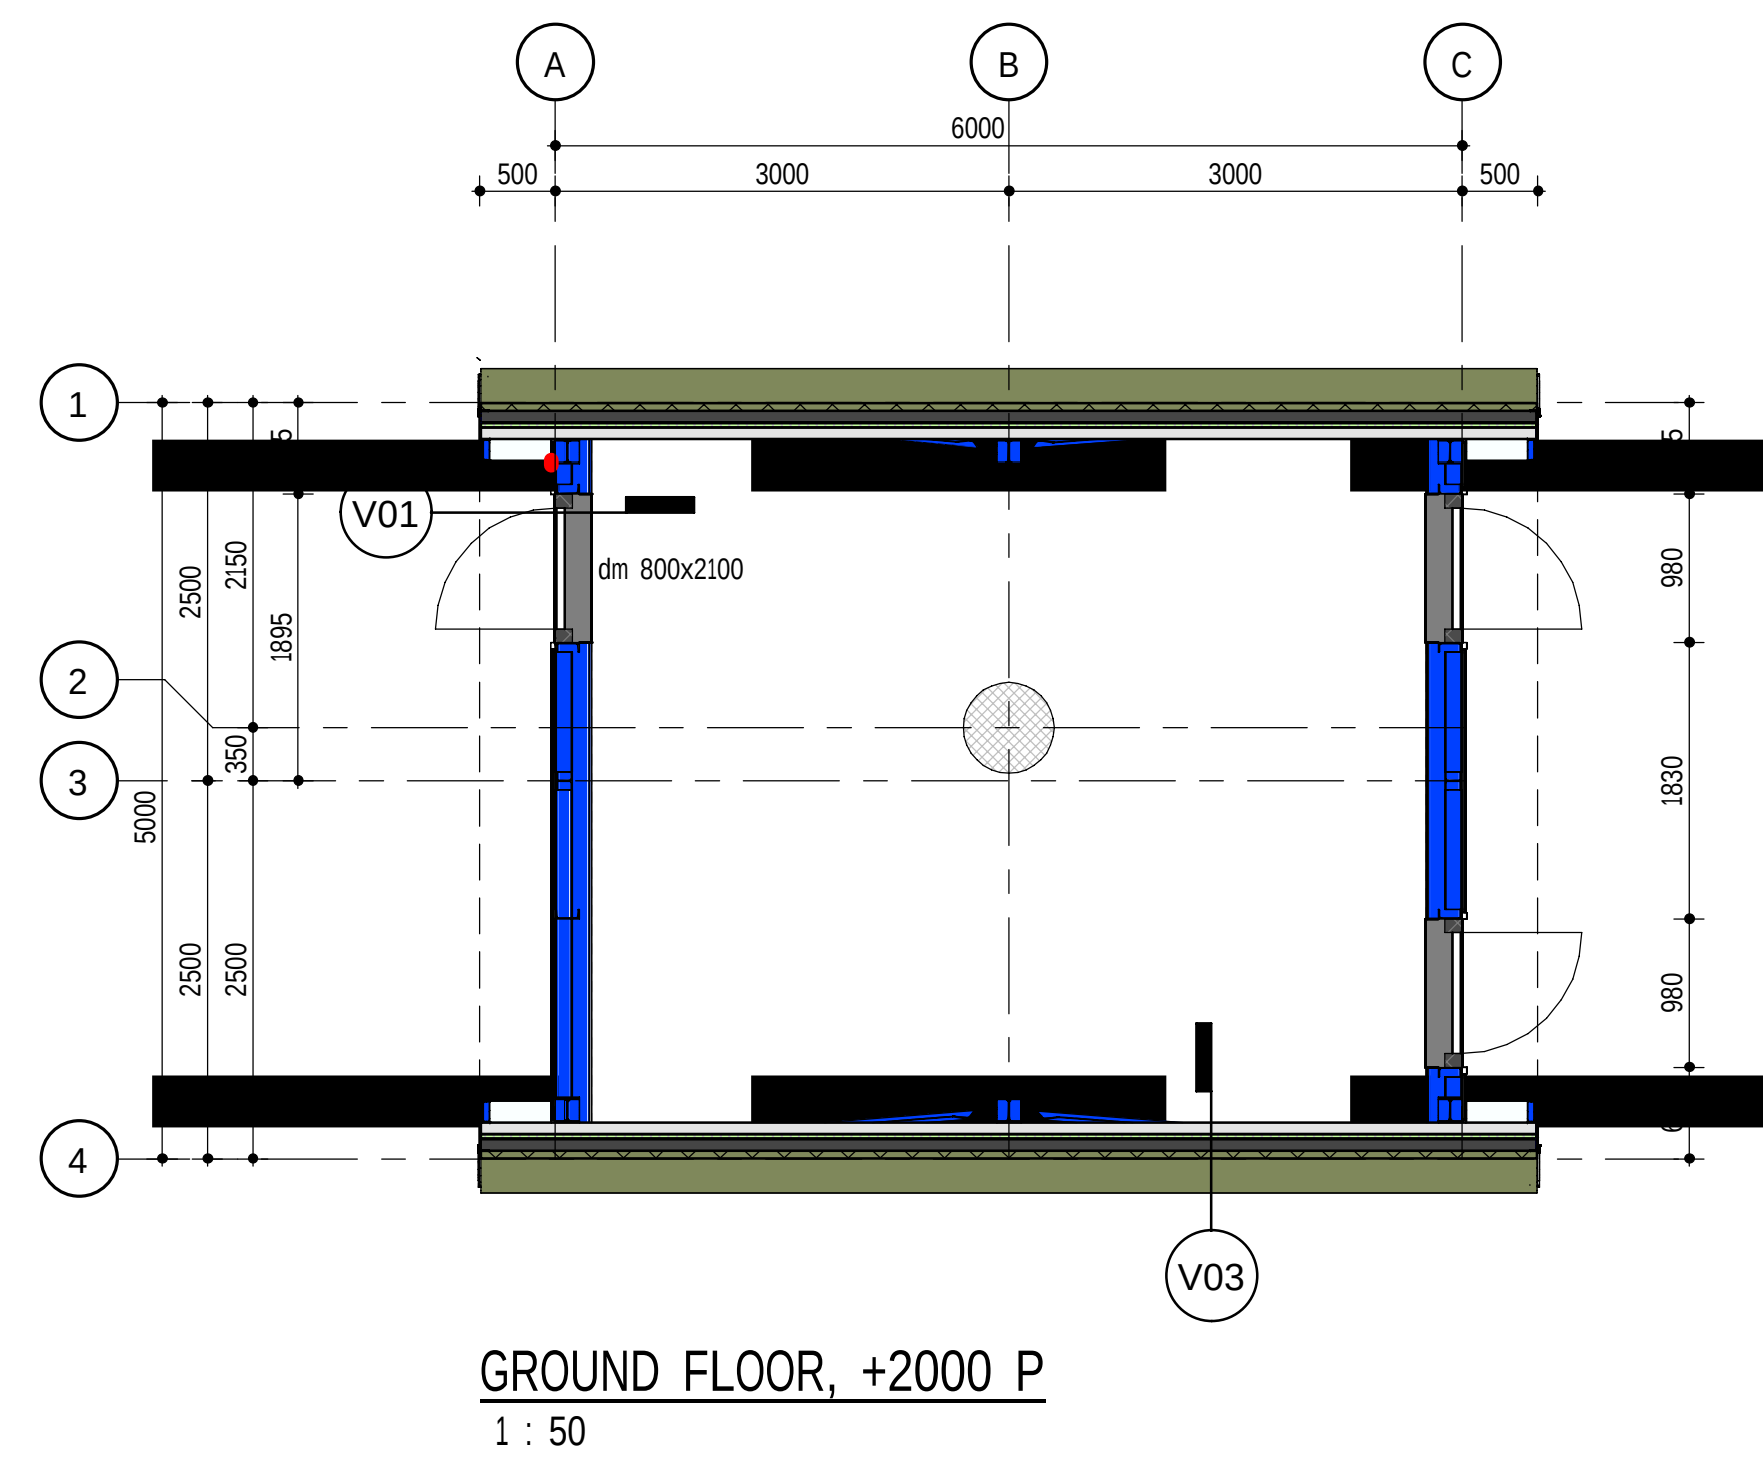
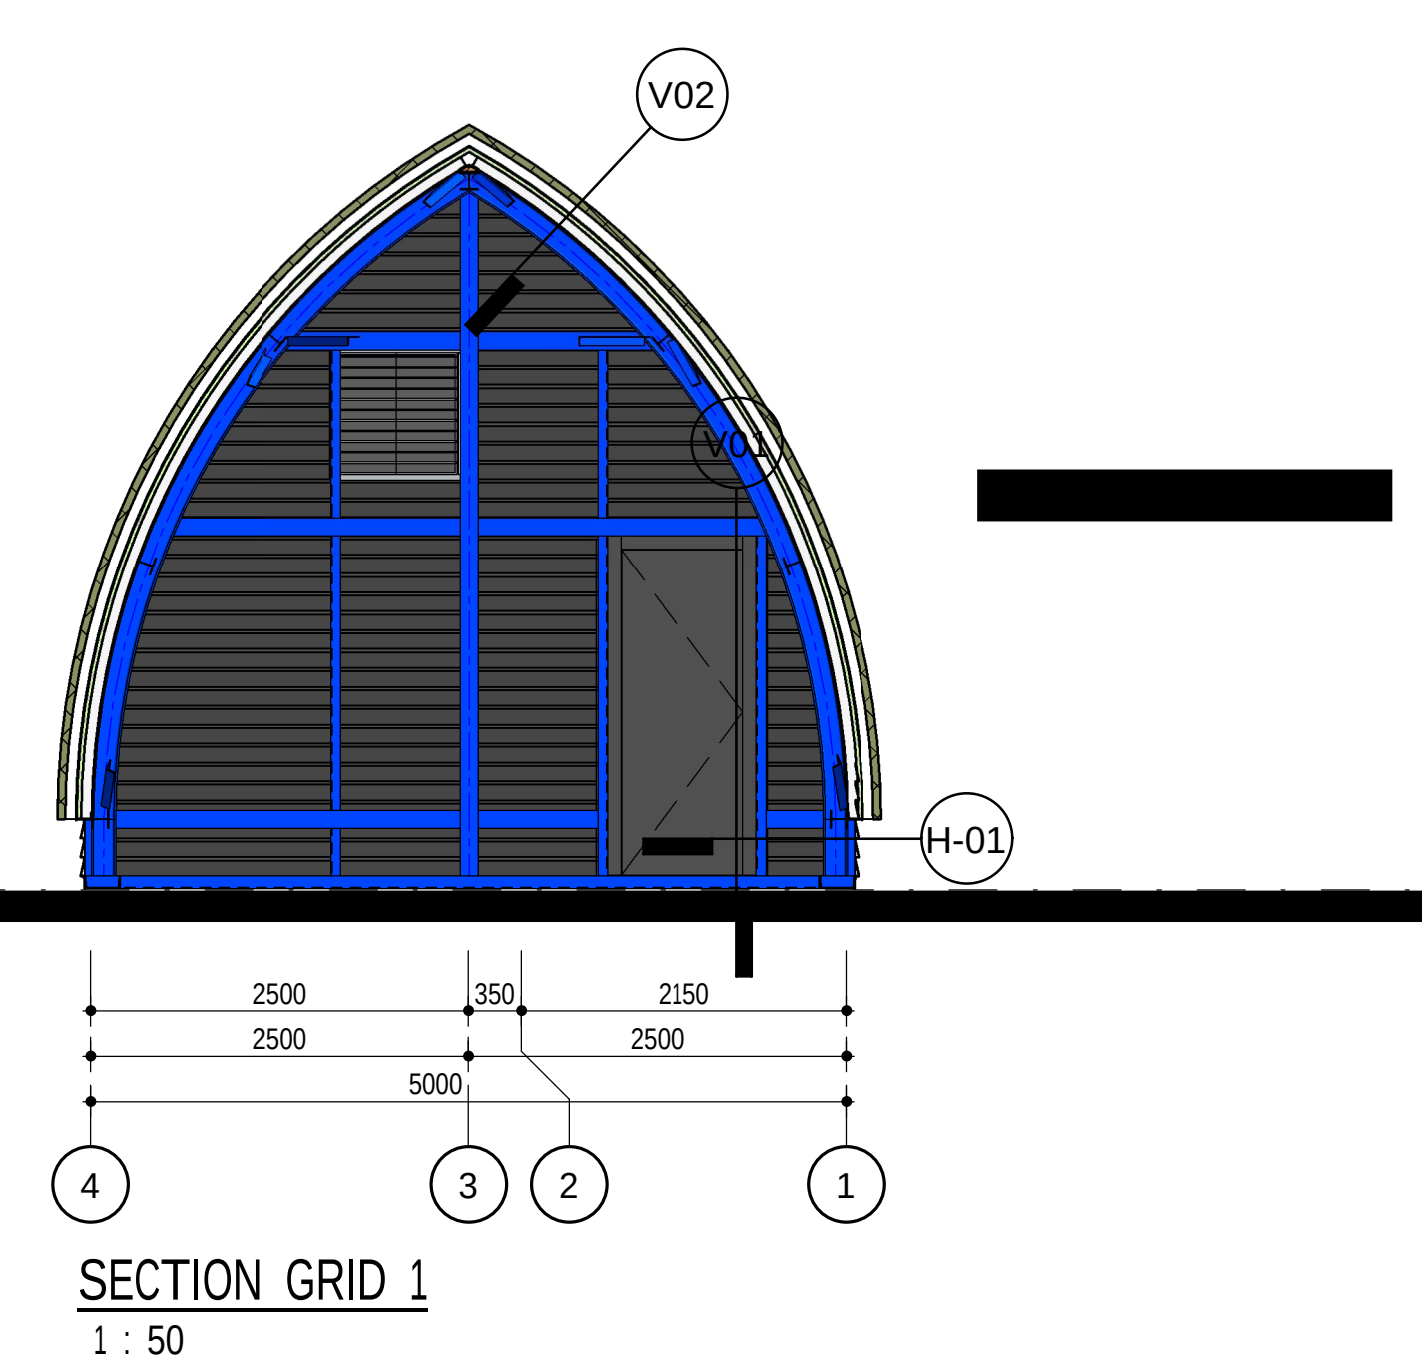
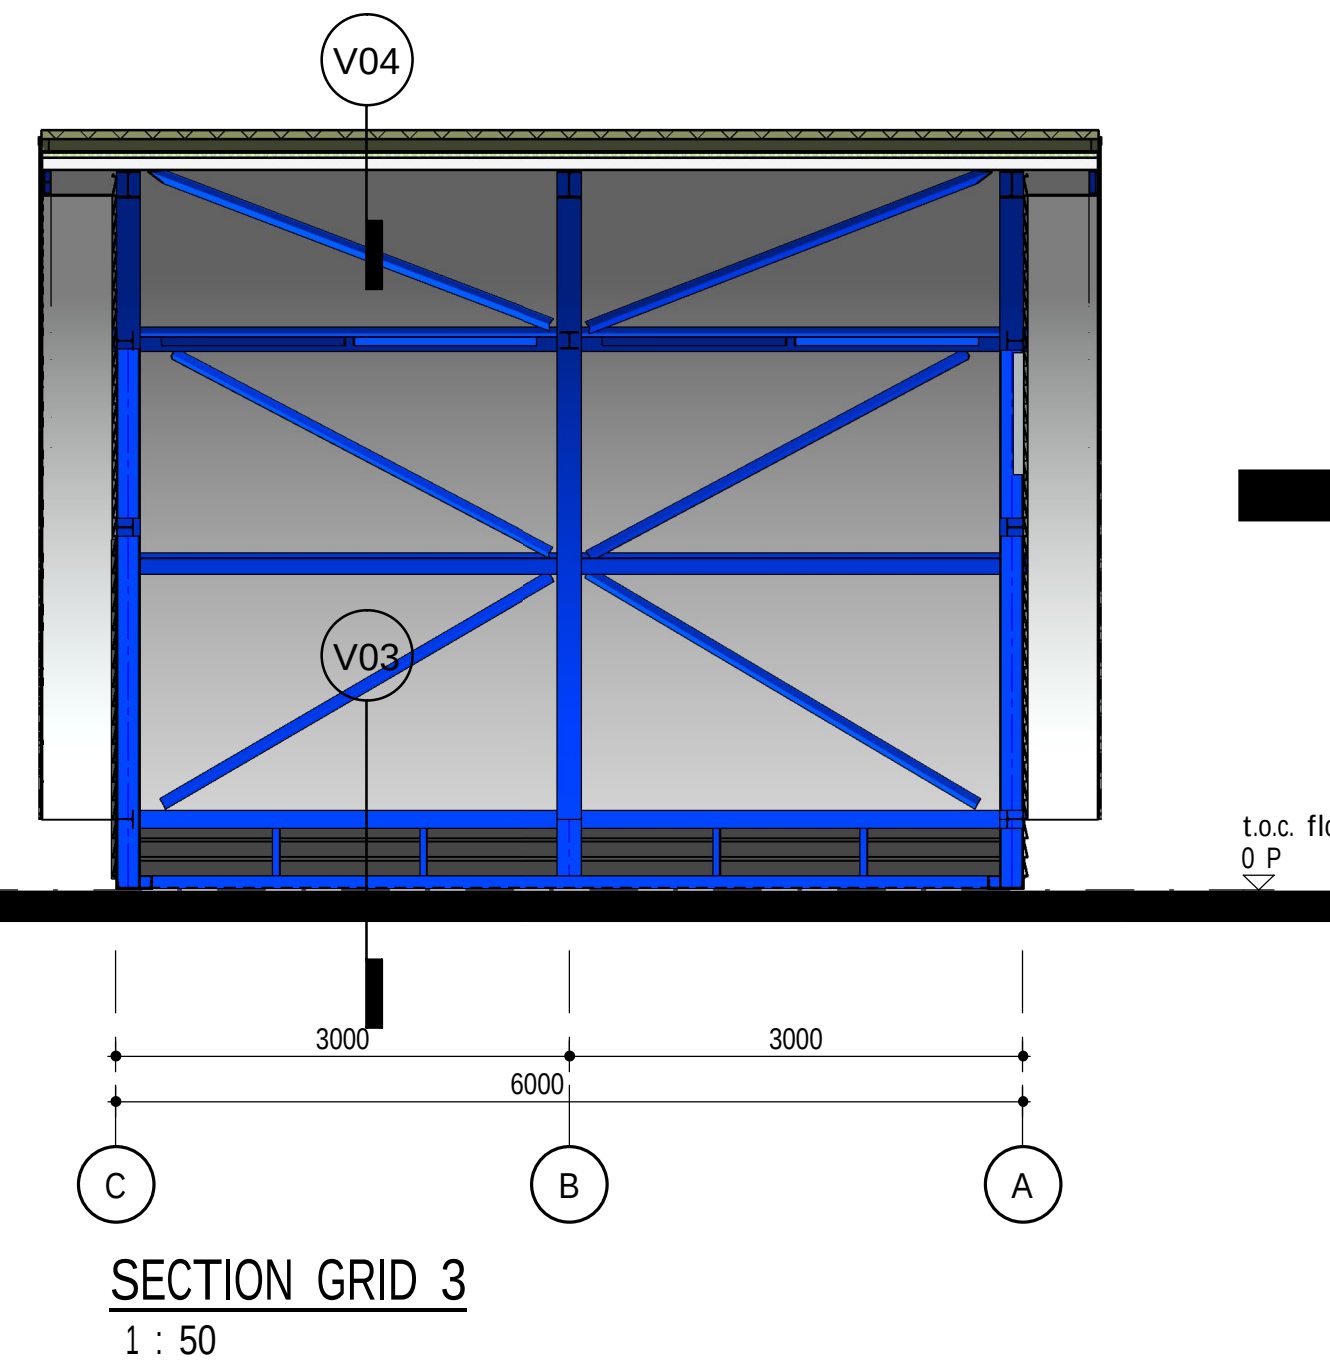
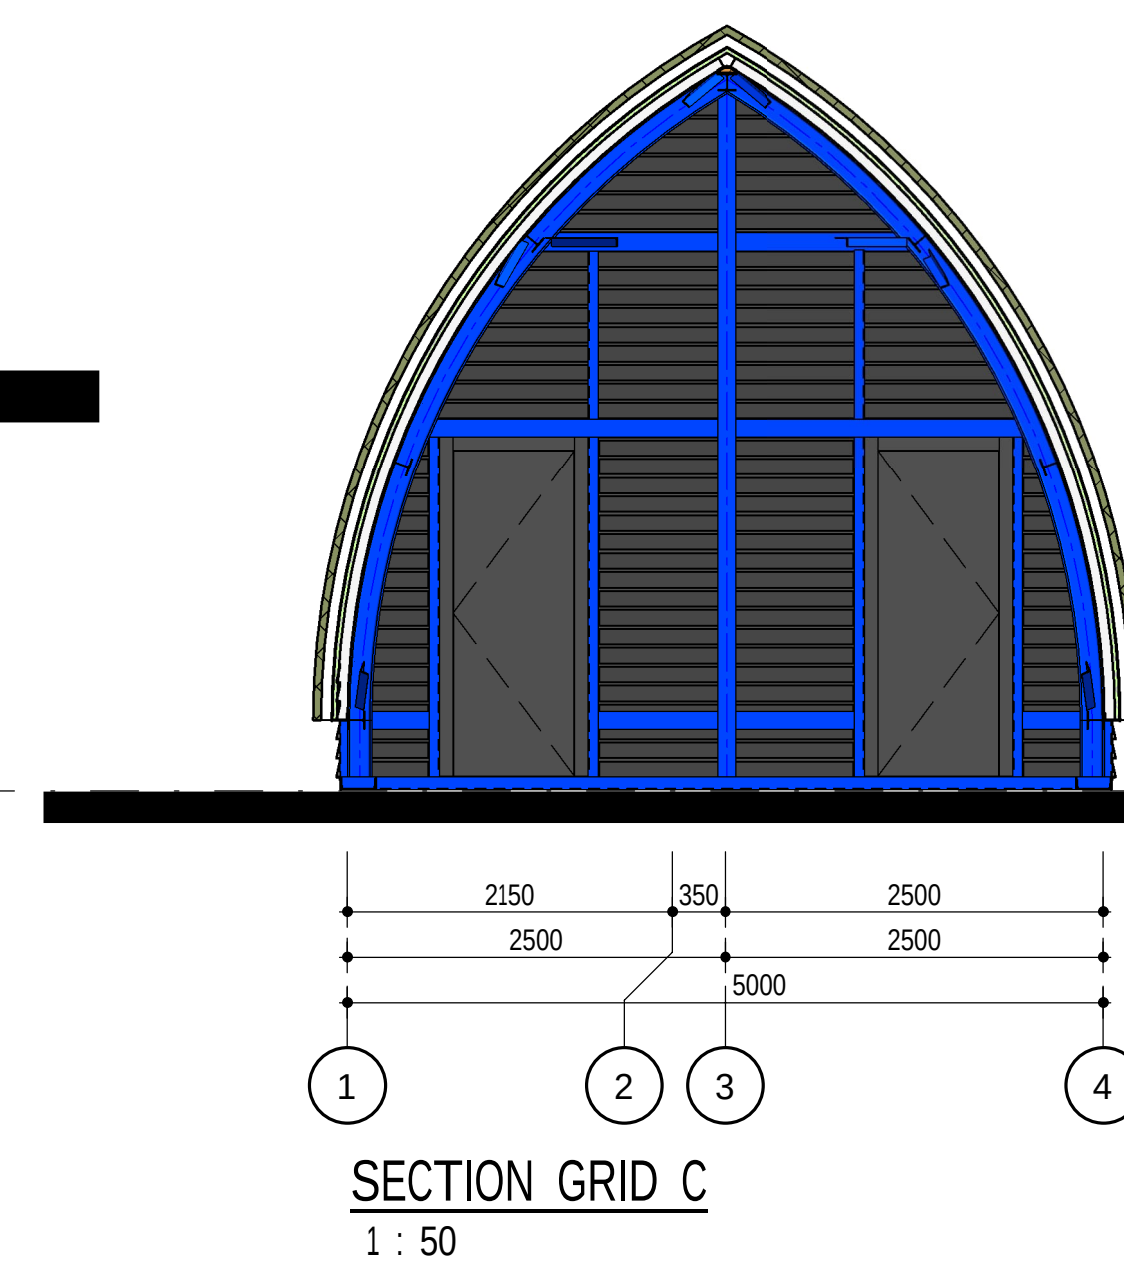
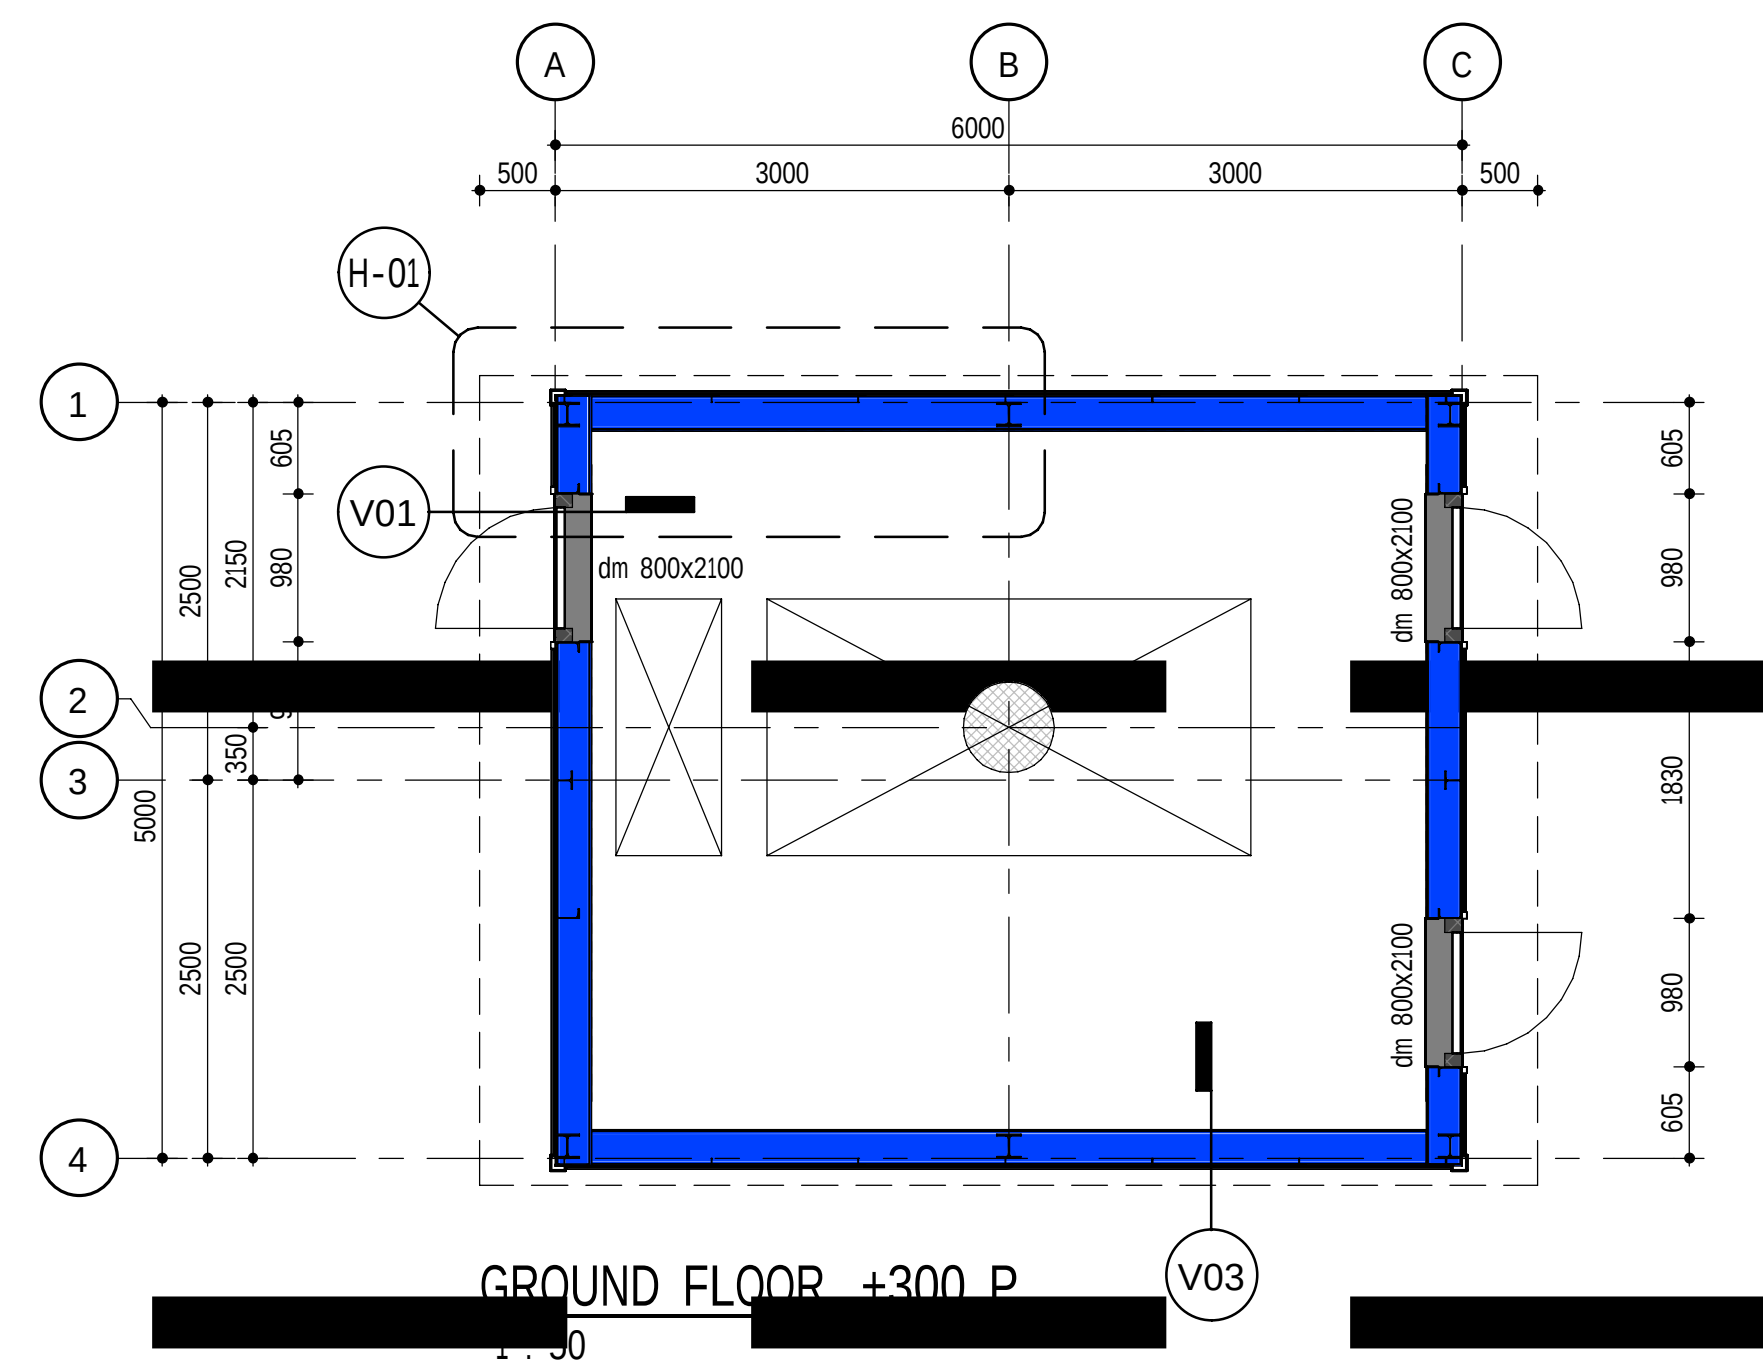
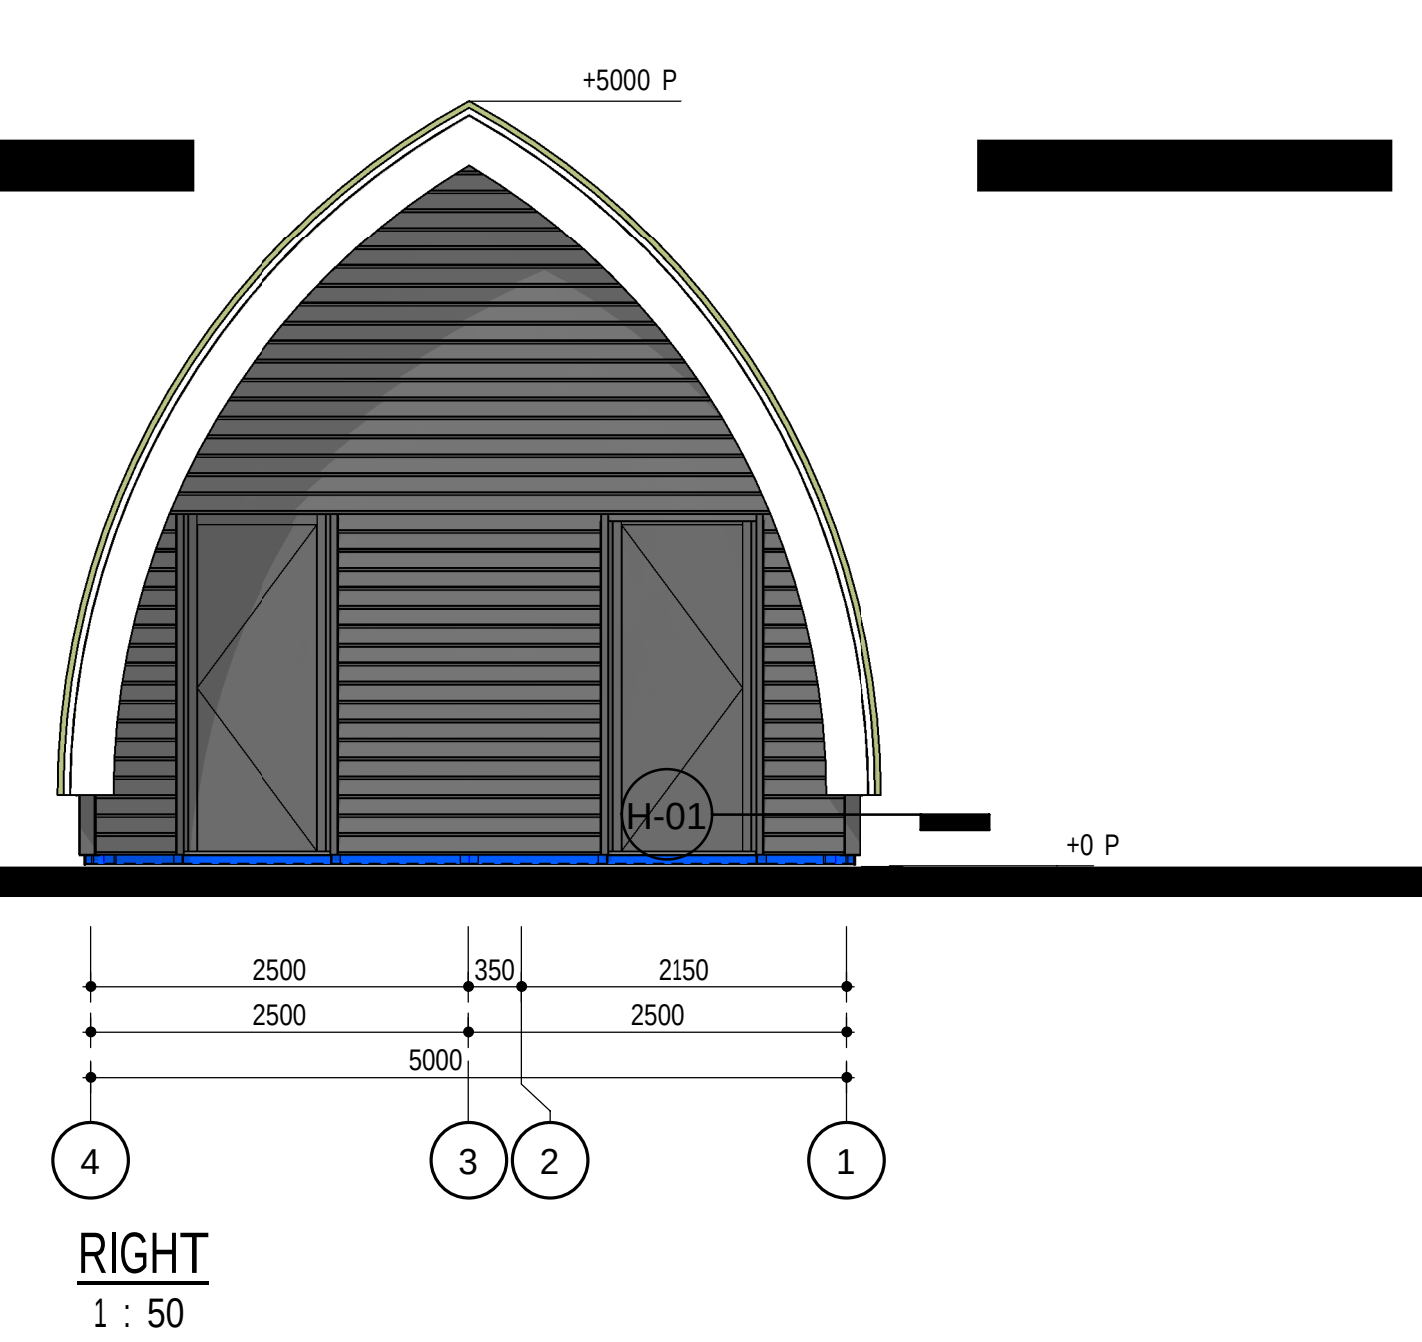
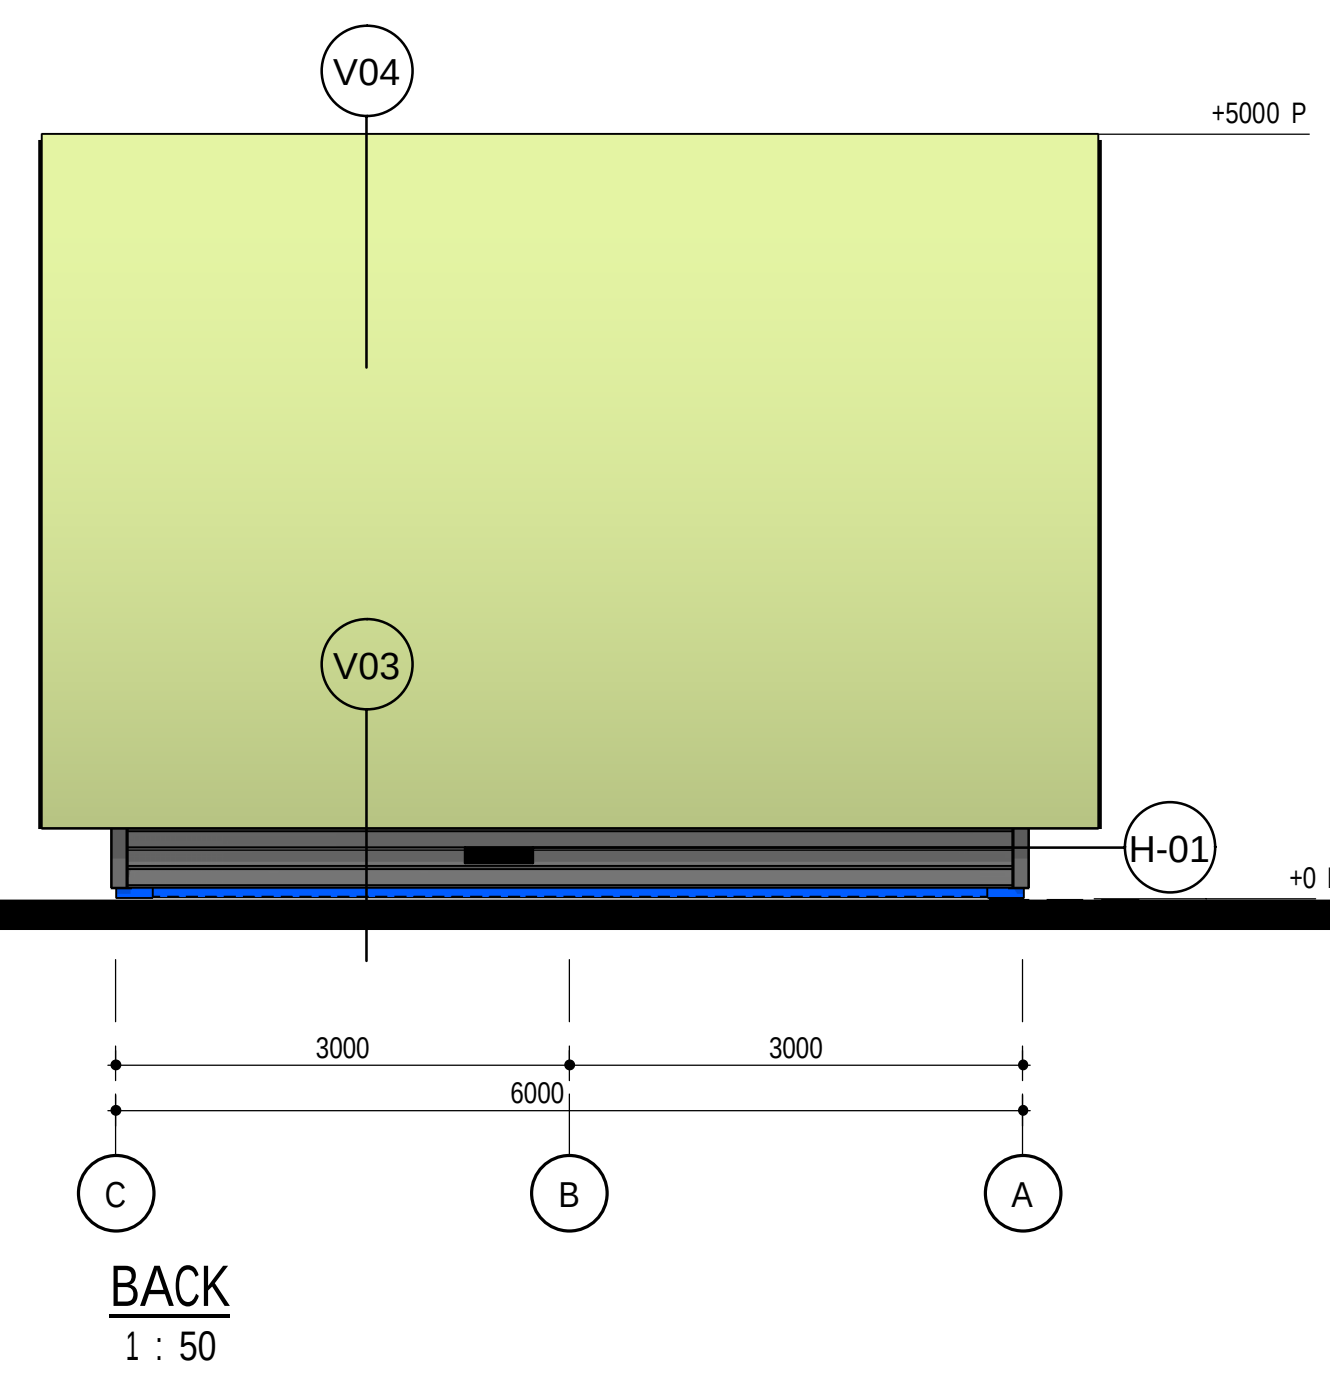
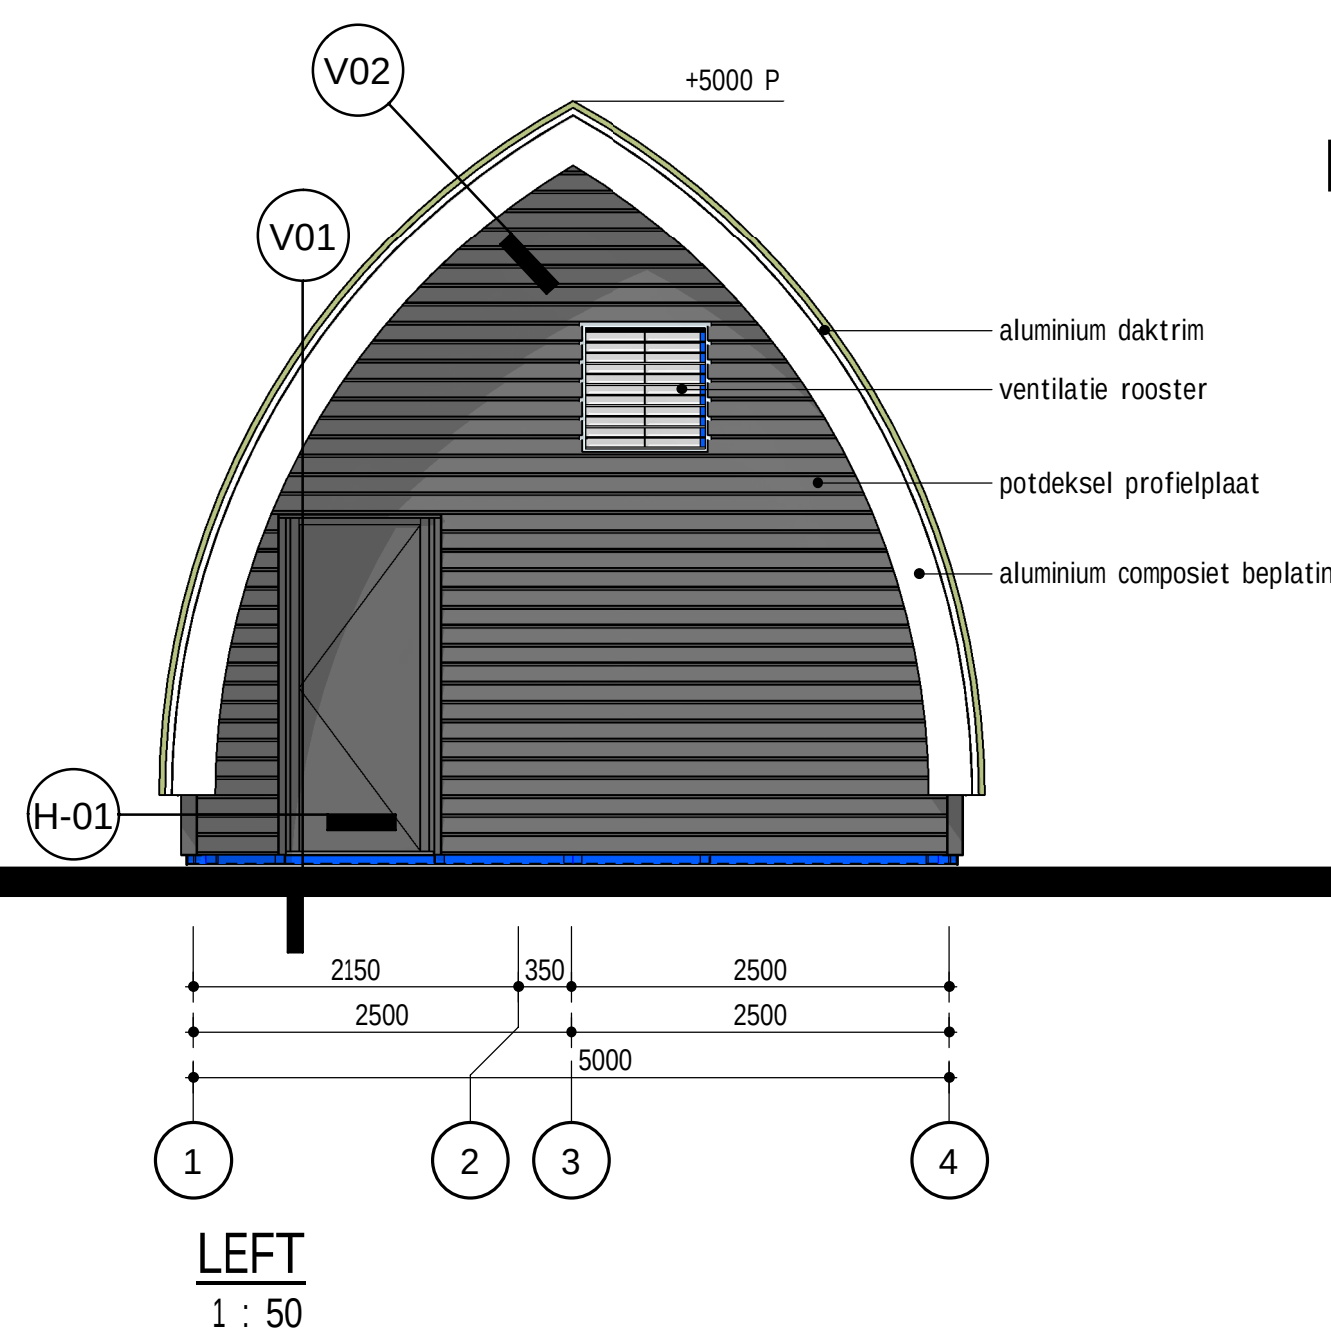


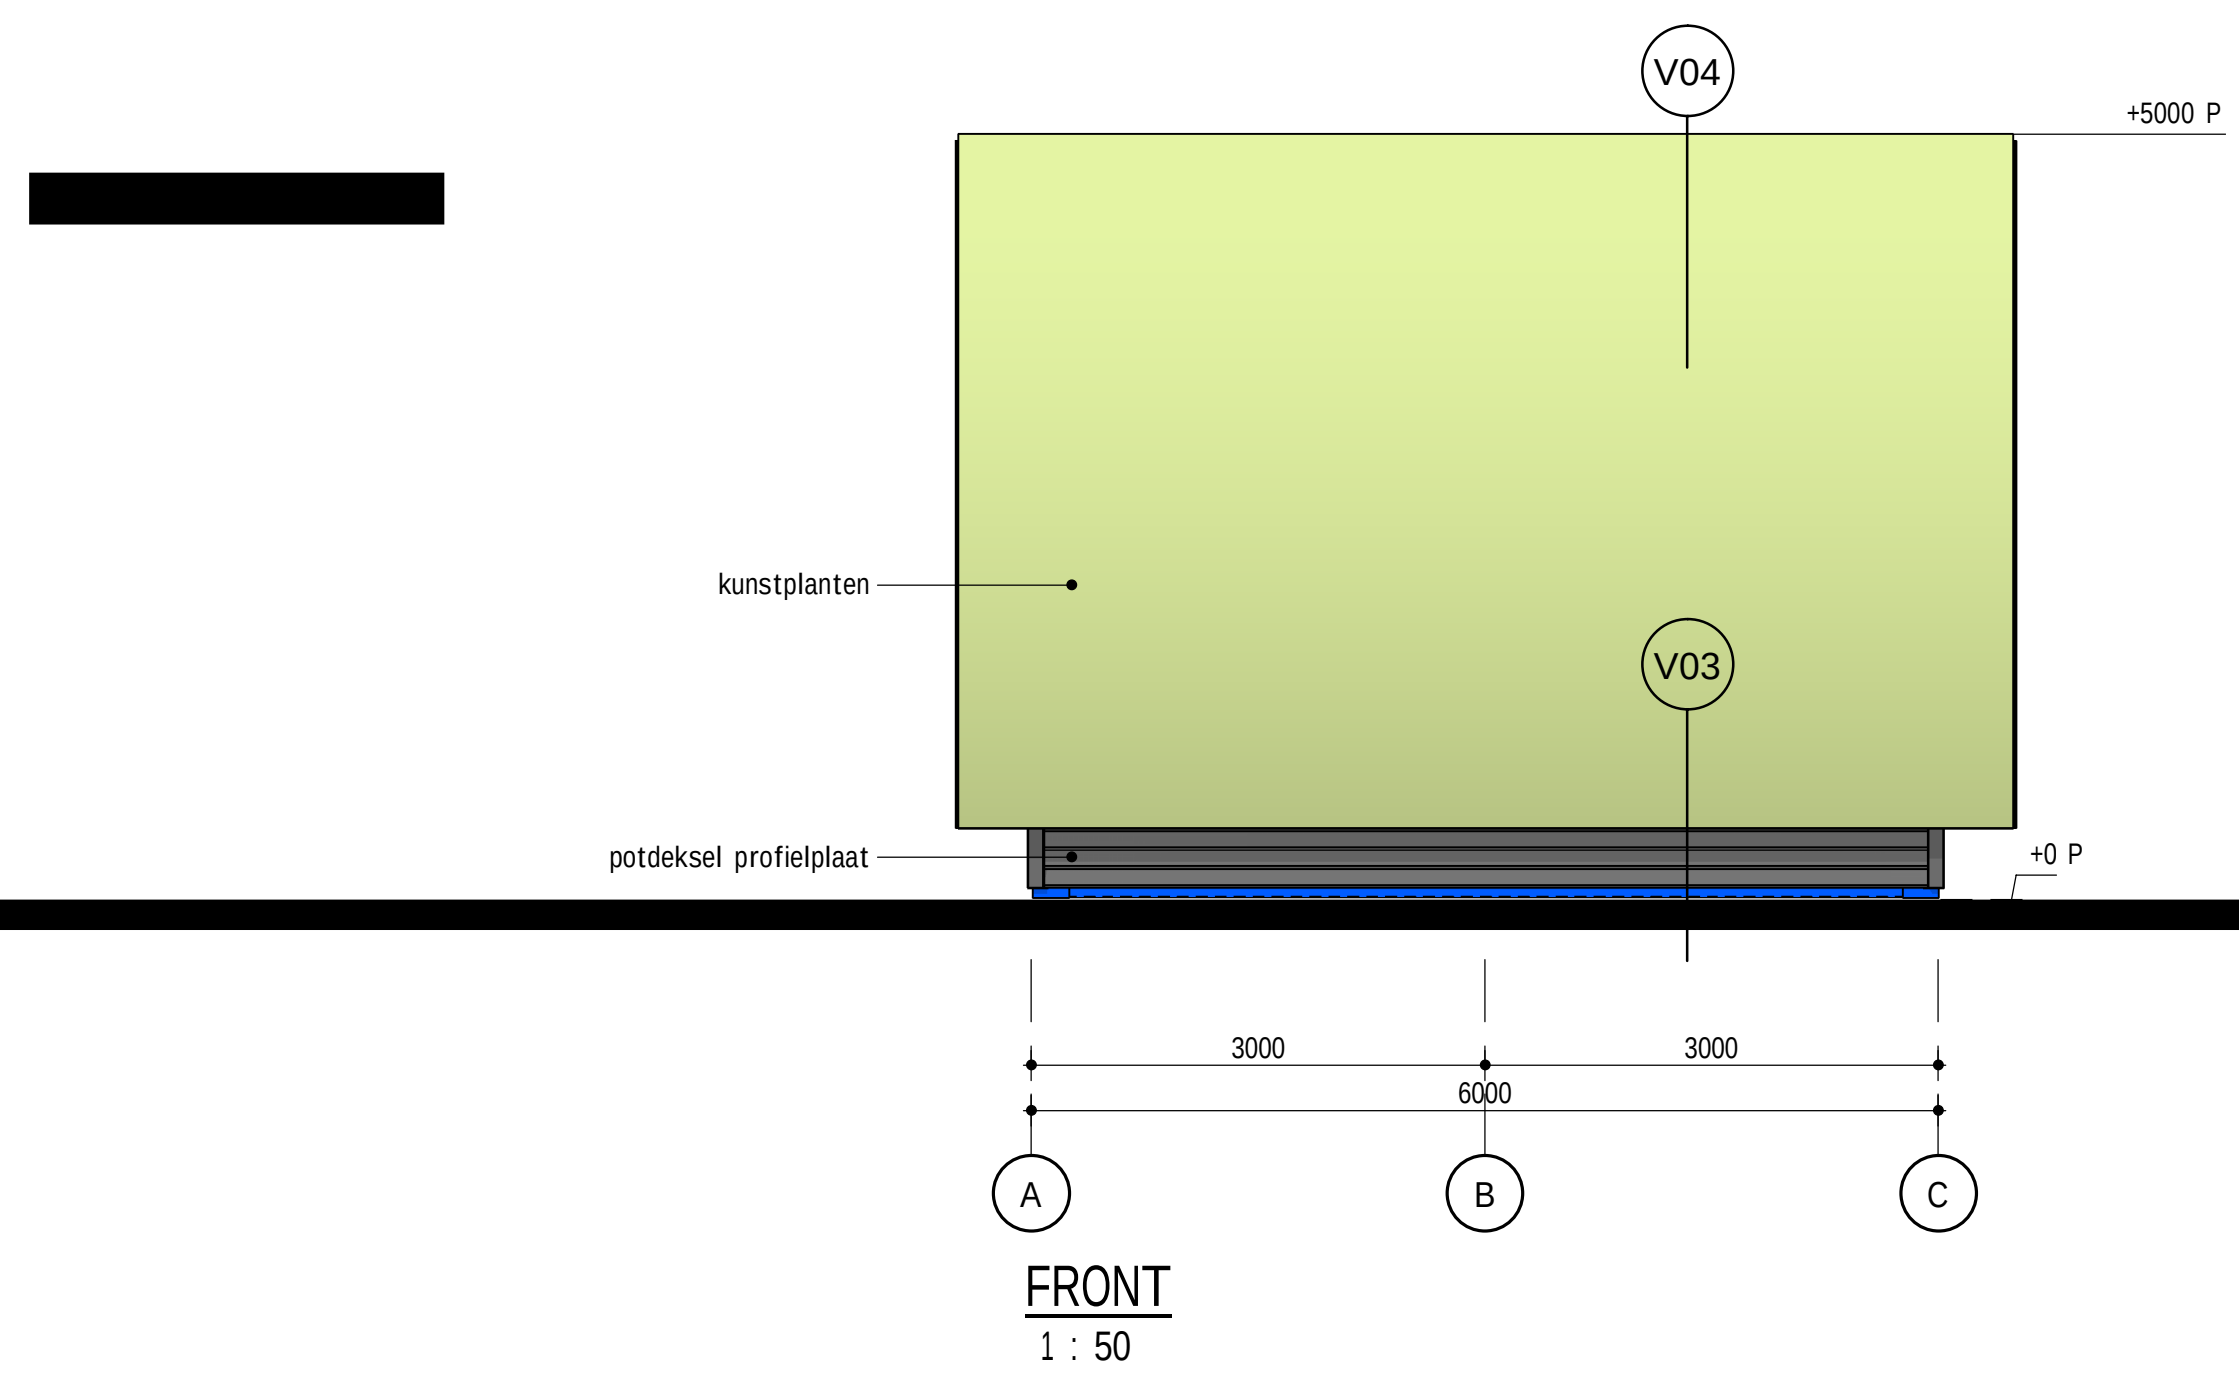

KLEUR - & MATERIAALSTAAT			
ondertype dakoverstek	aluminium	KLEUR	RAL 9010
diverse zetwerken	diverse zetwerken	wit	RAL 7016
dakrand/ boelboord	aluminium	wit	RAL 9010
buitenkozijn en -deur	hout	antracietgrijs	RAL 7016
gevelbekleding	stalen potdeksel profielplaat	antracietgrijs	RAL 7016
groen dak	kunstplanten	groen	RAL 7016
ventilatie rooster	aluminium	antracietgrijs	RAL 7016

 Worley engineering chemicals resources		Worley Number: NR1038/C.01/1670 Client Number: 5.003.553	
For Building Project		S.1.2.e	
Rev.	Issue Date	Revision Description	Prepared by Checked by Disc Appr by Proj Appr by
fact. no.	fact. date	processgr. / unit	itemcode / tag no.
title		project no.	size
BOORHUIS			higher reference doc. no.
Plattegronden, drsn, gevels, details			part no.
fact./proj. detail			
Nobian Industrial Chemicals B.V.			
Brine Field Haaksbergen			
scale	dimensions	mm	doc. type
1:50/10	1:50/10	1:50/10	1:50/10
NOBIAN			
Nobian Industrial Chemicals B.V.			
© Nobian PO Box 25, 7500 NC, The Netherlands			
size		1 doc. no.	sh.
A0		5.003.553	