




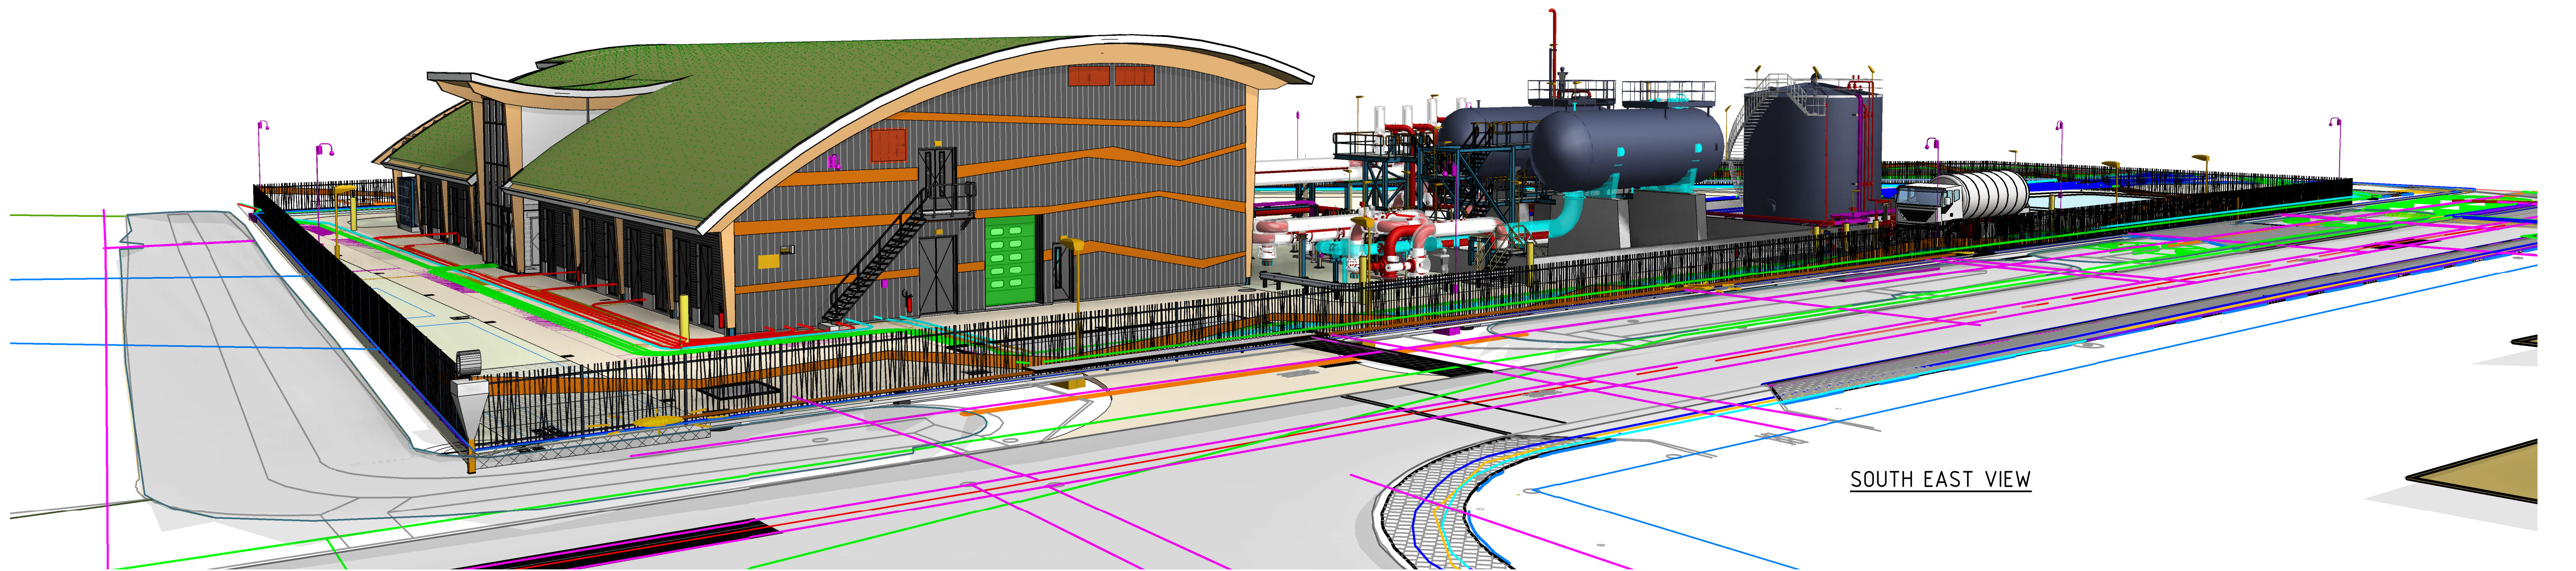

SOUTH EAST VIEW

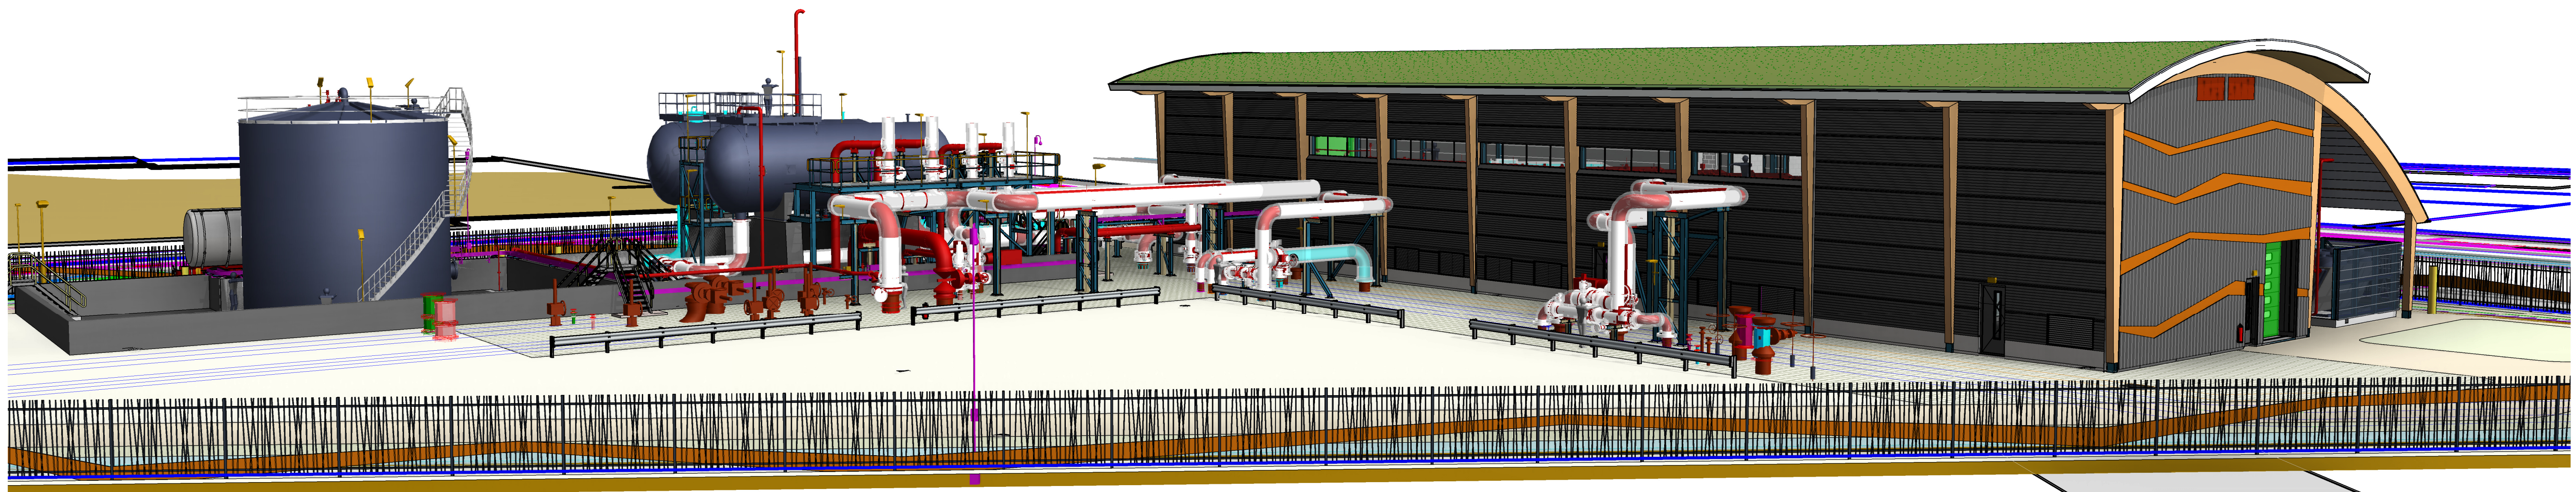

NORTH WEST VIEW

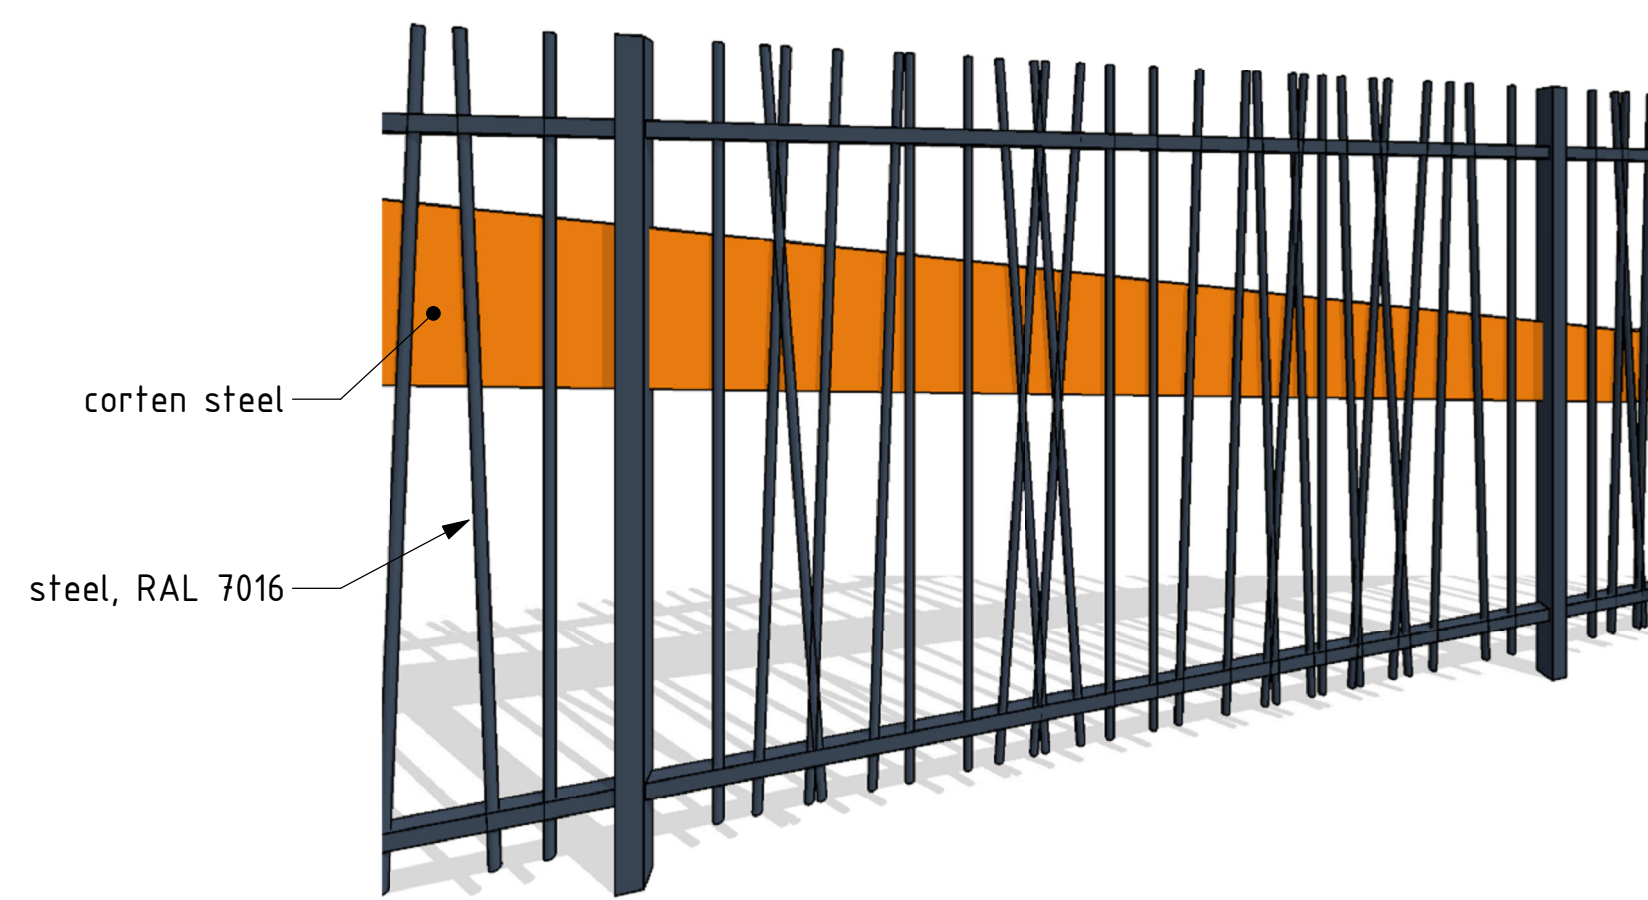

FENCING AROUND HKS PLOT (height 2m)

colors of piping and tanks RAL 7016

Worley energy chemicals resources				Worley Number: NR1038/C.01/0134 Client Number: 1333.104			
E	2022-04-29	Issue for Construction					5.1.2.e
D	2022-04-08	Issue for Construction					
C	2021-10-22	Issue for Bid					
B	2021-07-02	For Building Permit					
A	2021-05-31	For Building Permit					
Rev	Issue Date	Revision Description					Prepared by Checked by Disc Appr by Proj Appr by
fact. no.	fact. dpt	processgr./-unit	itemcode/tag no.	project no.	size	higher reference doc. no.	part no.
title:				A1			
South East & North West view							
fact./fact. dept:							
Nobian Industrial Chemicals B.V.							
project:							
Brine field Haaksbergen							
scale	dimensions in	Am. proj.	separate partlist	doc. type	abbr.	location doc. no.	
-	mm						
NOBIAN Nobian Industrial Chemicals B.V.							
© Nobian PO Box 25, 7550GC Mengelo, The Netherlands							
size				doc. no.		sh.	
A1 - 1333.104							