


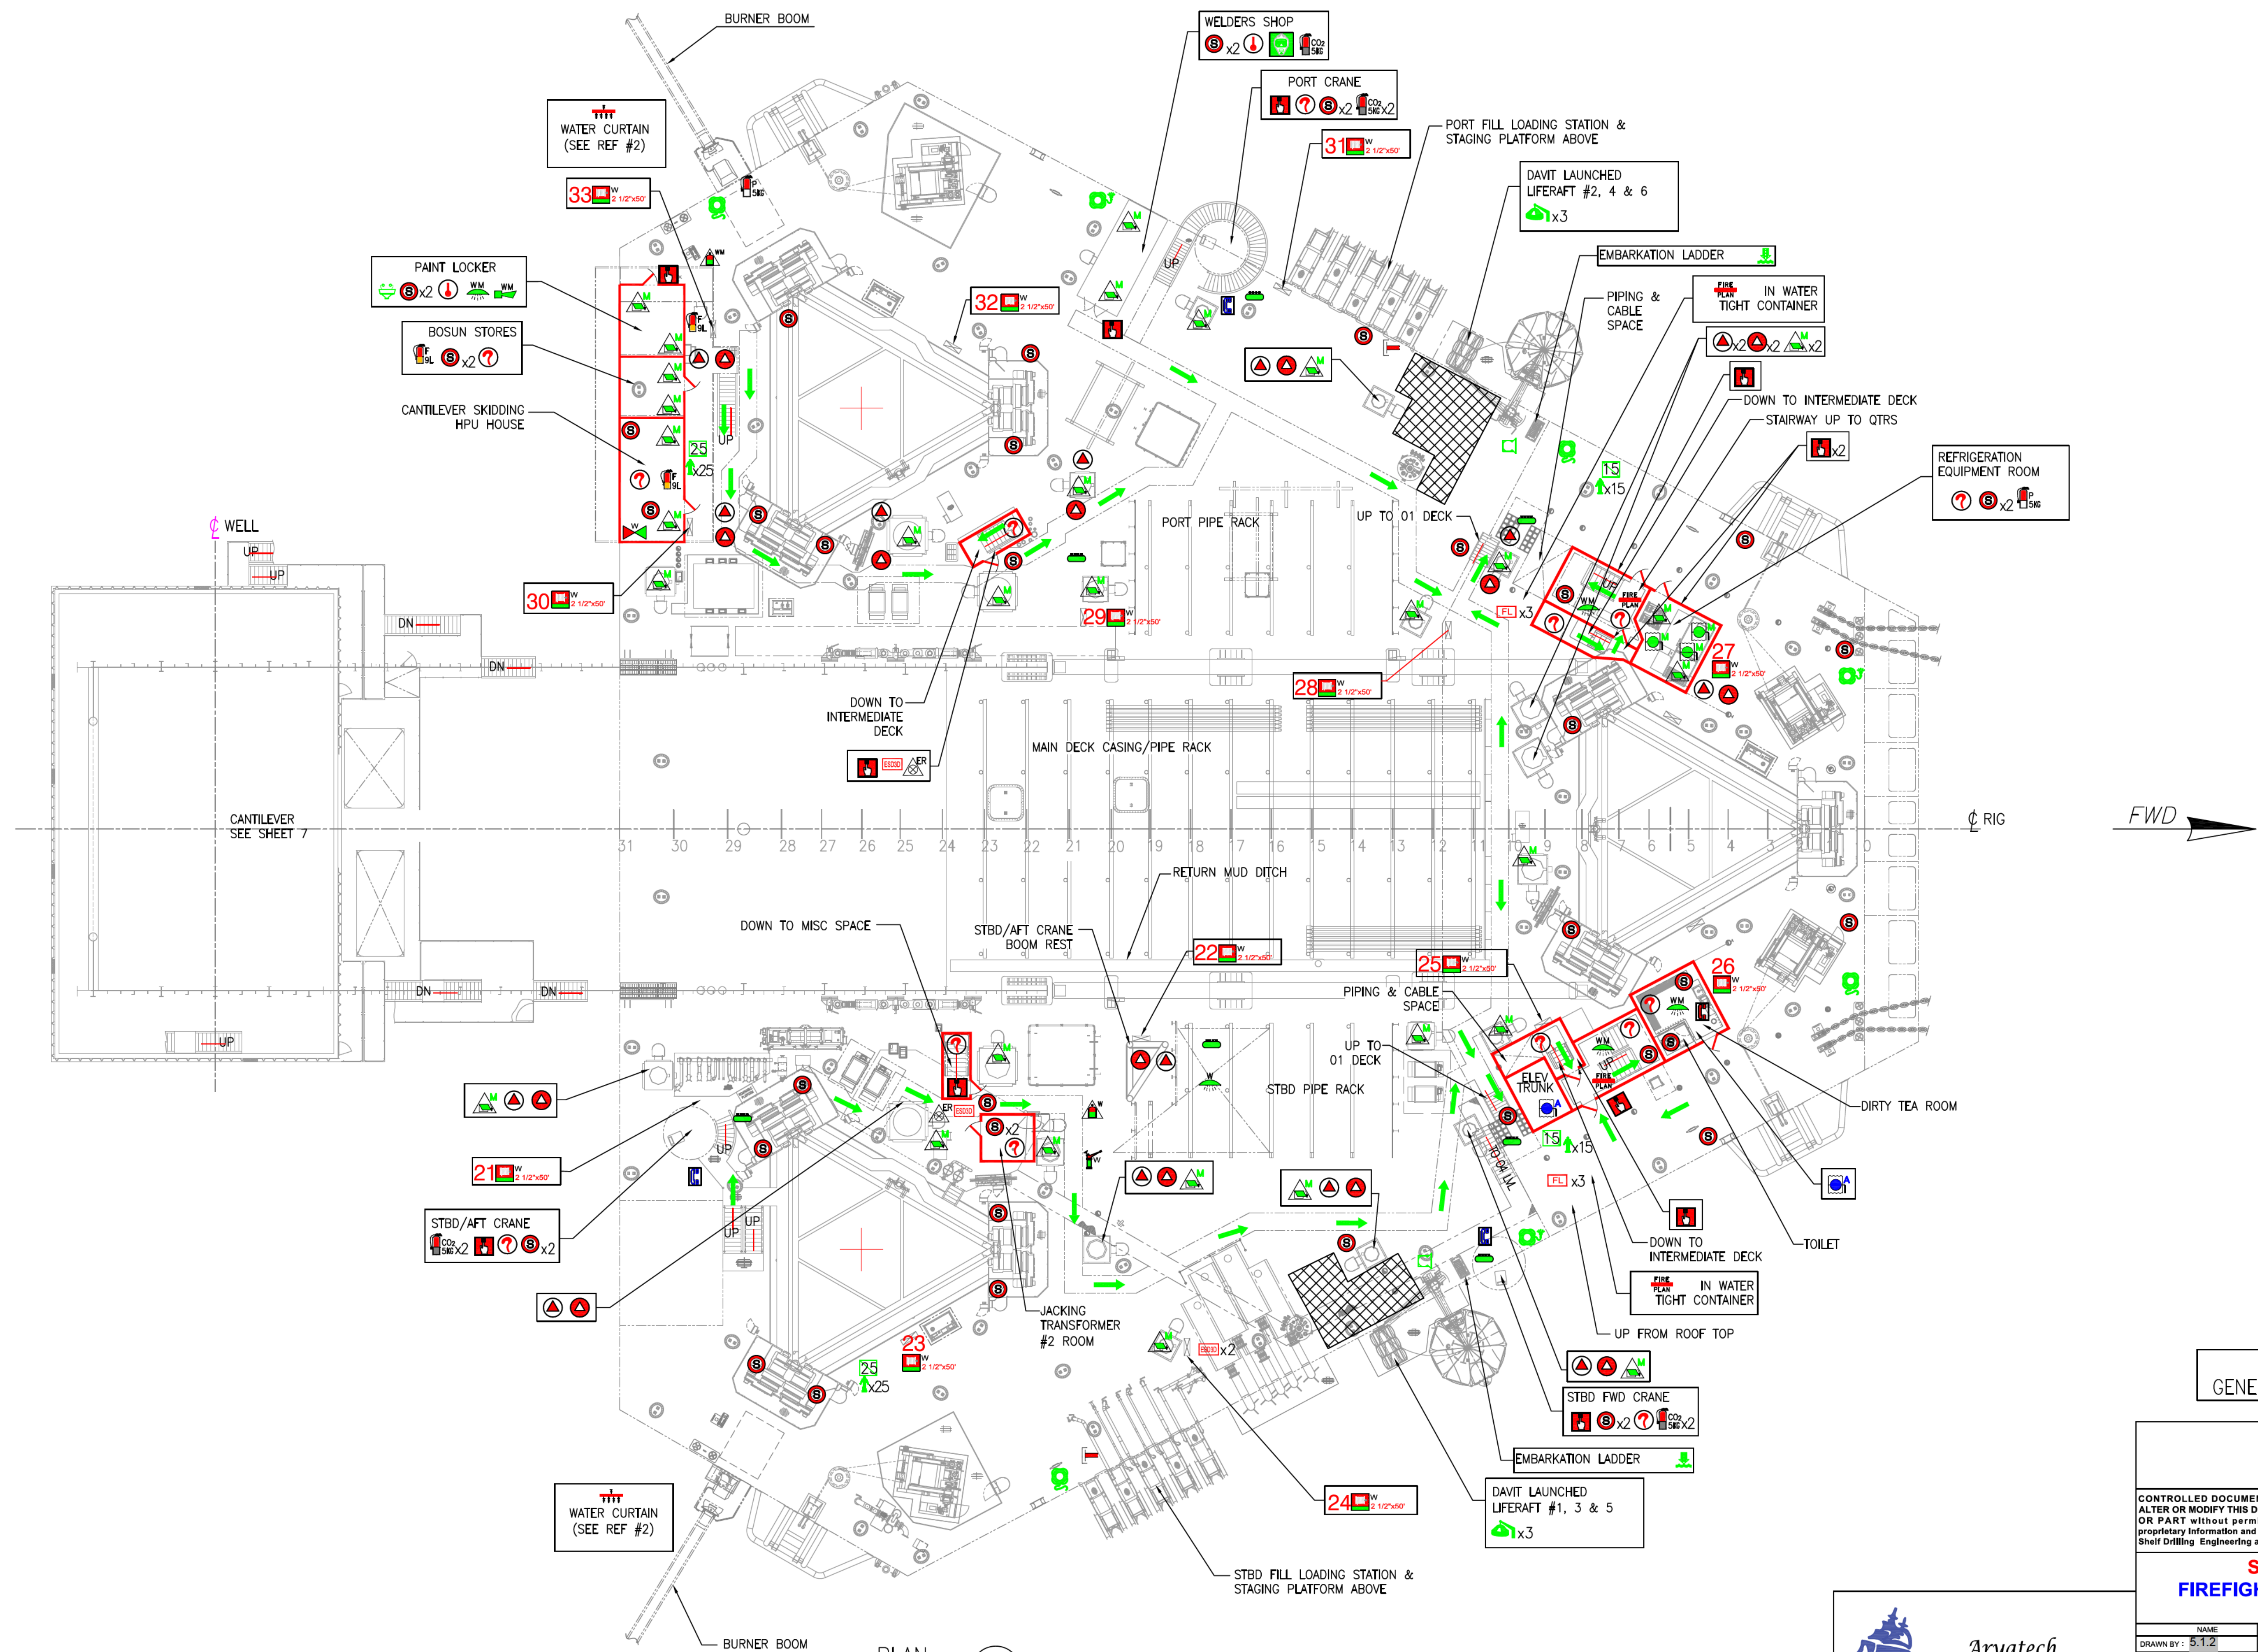

SEE SHEET (1) FOR
GENERAL NOTES AND REVISIONS

SHELF DRILLING

UAE, Dubai
Technical Services

CONTROLLED DOCUMENT - DO NOT COPY, ALTER OR MODIFY THIS DOCUMENT IN WHOLE OR PART without permission. It contains proprietary information and is the sole property of Shelf Drilling Engineering and Technical Support.



SHELF DRILLING WINNER
FIREFIGHTING AND LIFESAVING PLAN
MAIN DECK

NAME		Date:	SCALE:	IMO NO.	SHEET SIZE
DRAWN BY: 5.1.2		30-SEP-2022	AS NOTED	9623312	D
ENGINEER: -					
CHECKER: 5.1.2		30-SEP-2022			
MANAGER: 5.1.		28-OCT-2022	DWG. NO.		
RELEASED: -			SD-SDW-A009		SHT 2 OF 7
					ALT NO. 0



Aryatech
Engineering Consultant JZÉ

D

D

C


C

B

B

A

A

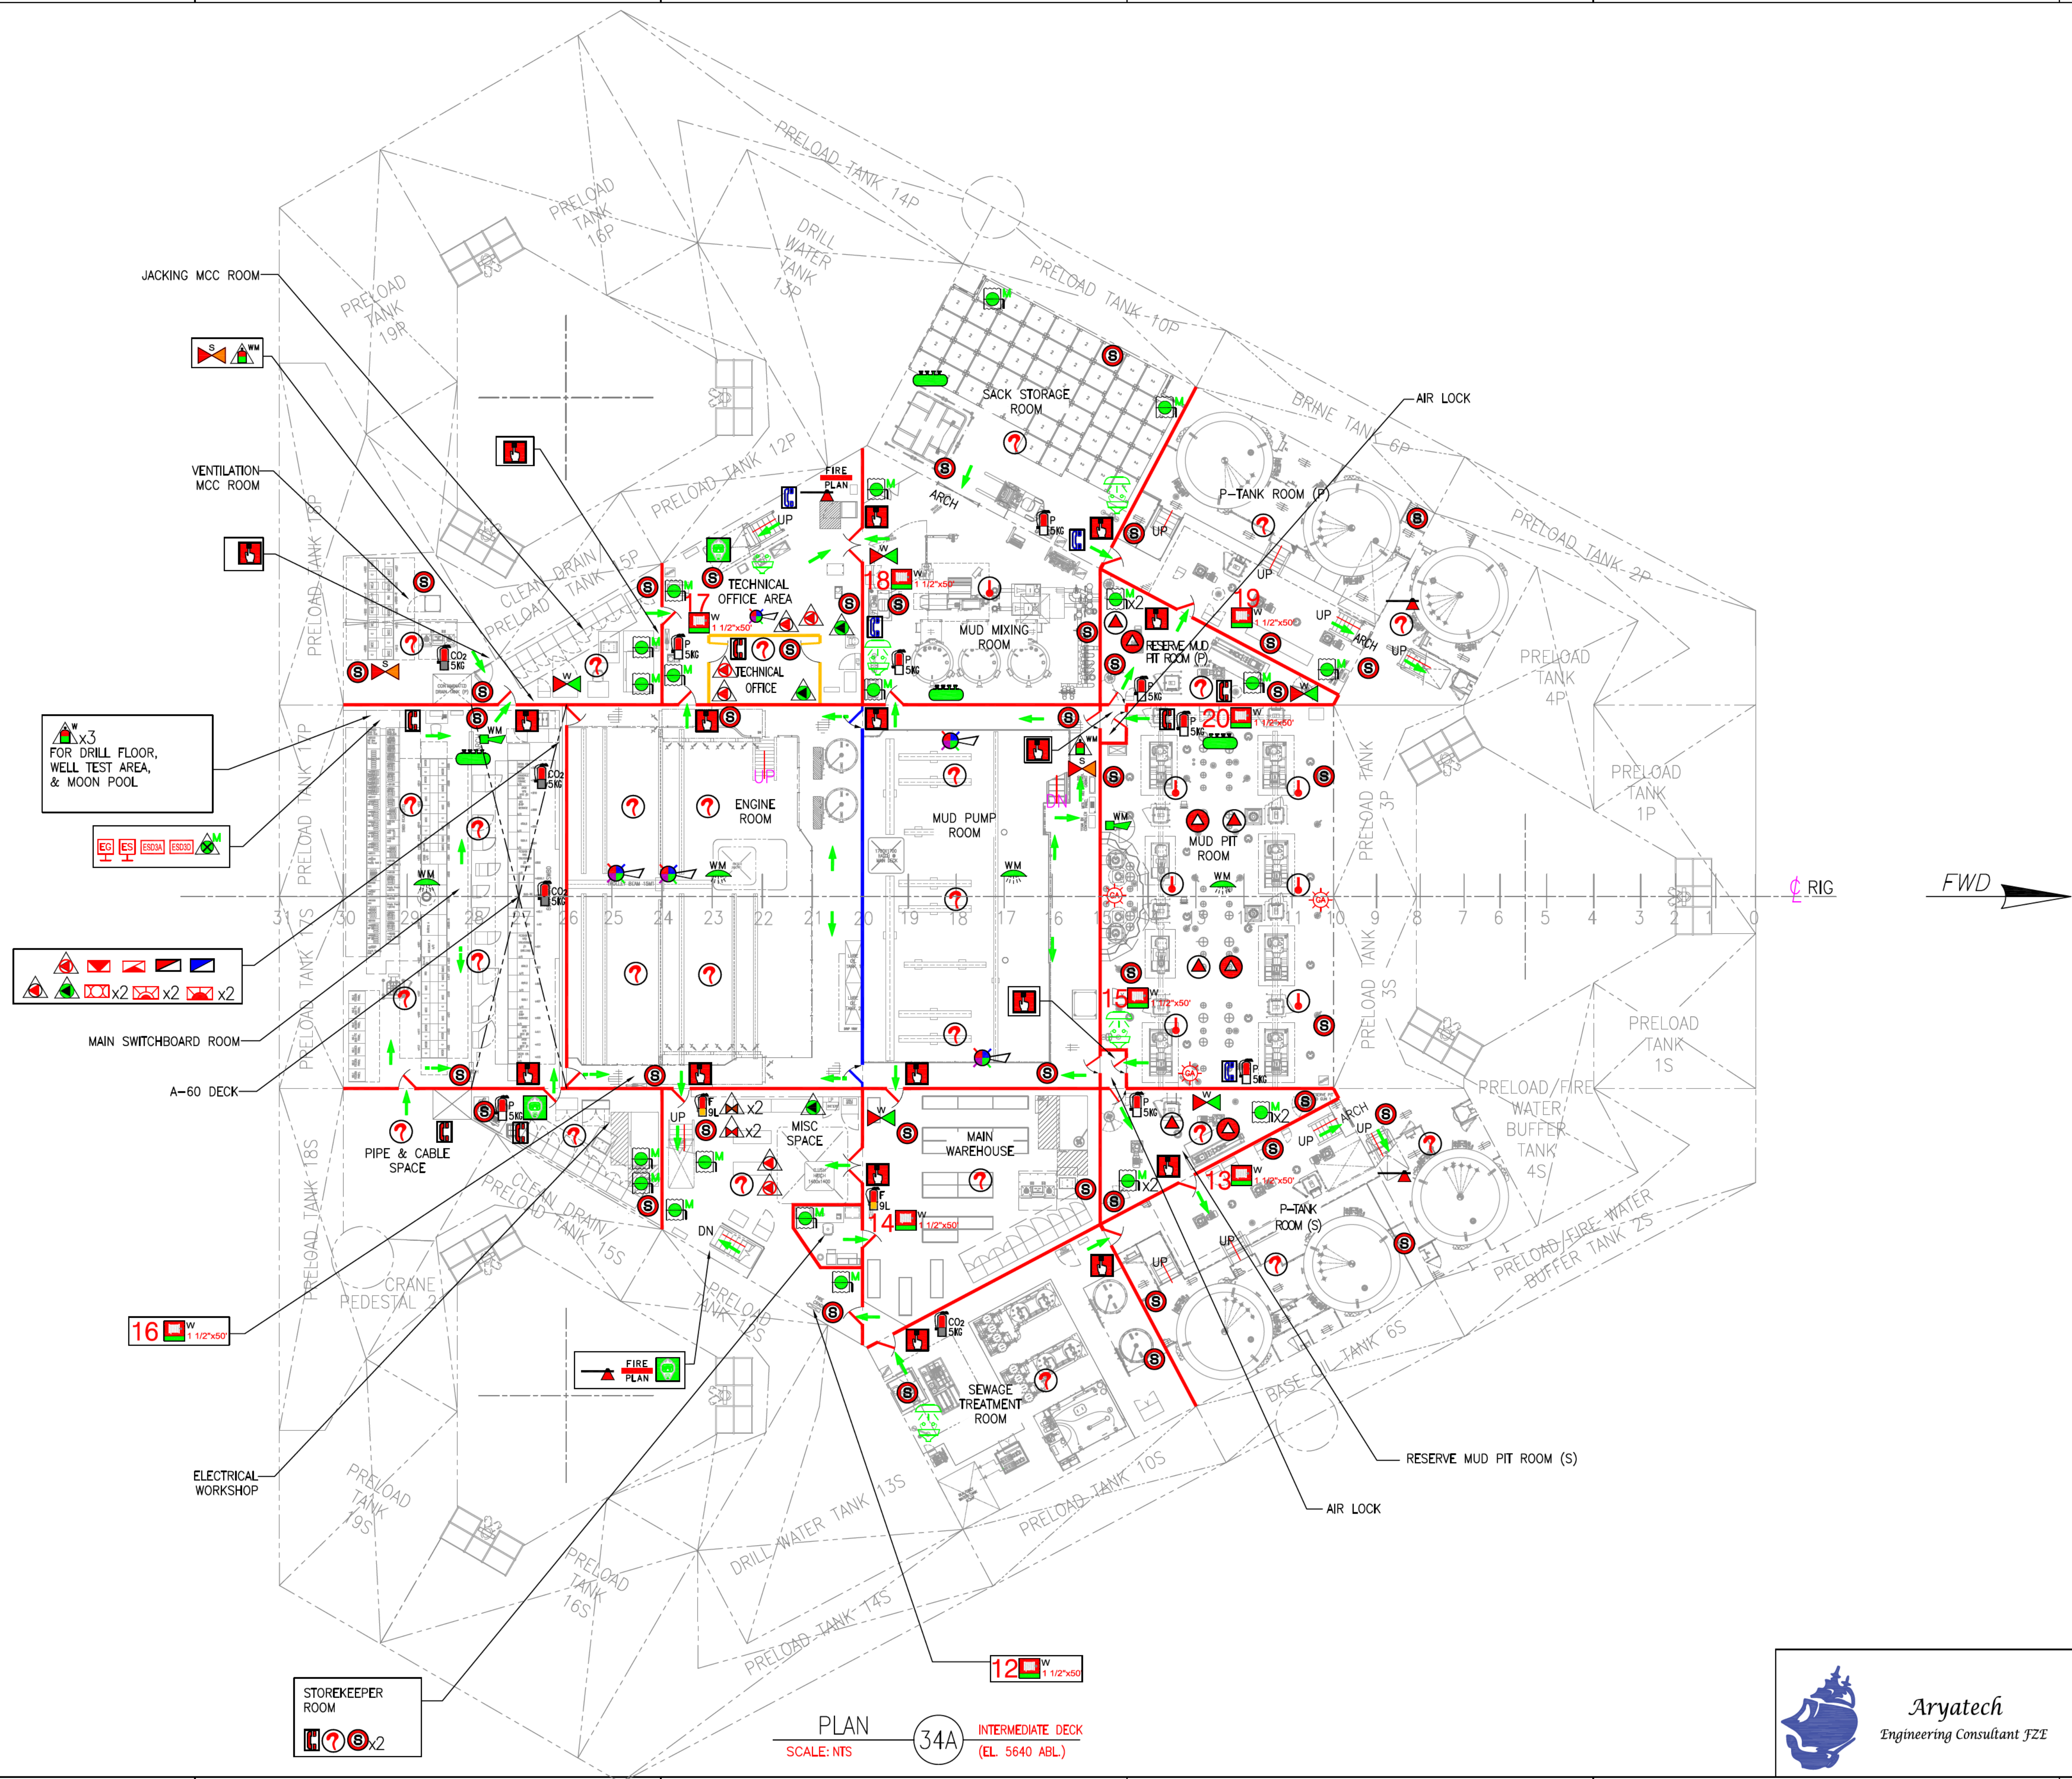

SEE SHEET (1) FOR
GENERAL NOTES AND REVISIONS

SHELF DRILLING

UAE, Dubai
Technical Services

CONTROLLED DOCUMENT - DO NOT COPY,
ALTER OR MODIFY THIS DOCUMENT IN WHOLE
OR PART without permission. It contains
proprietary information and is the sole property of
Shelf Drilling Engineering and Technical Support.



**SHELF DRILLING WINNER
FIREFIGHTING AND LIFESAVING PLAN
INTERMEDIATE DECK**

NAME	DWG. NO.	SCALE	IMO NO.	SHEET SIZE
DRAWN BY : 5.1.2	30-SEP-2022	AS NOTED	9623312	D
ENGINEER : -	30-SEP-2022			
CHECKER : 5.1.2	28-OCT-2022			
MANAGER : 5.1	28-OCT-2022			
RELEASED : -				



Aryatech
Engineering Consultant JZEE

PLAN
SCALE: NTS
34A
INTERMEDIATE DECK
(EL. 5640 ABL.)

D

C

B


A

D

C

B

A

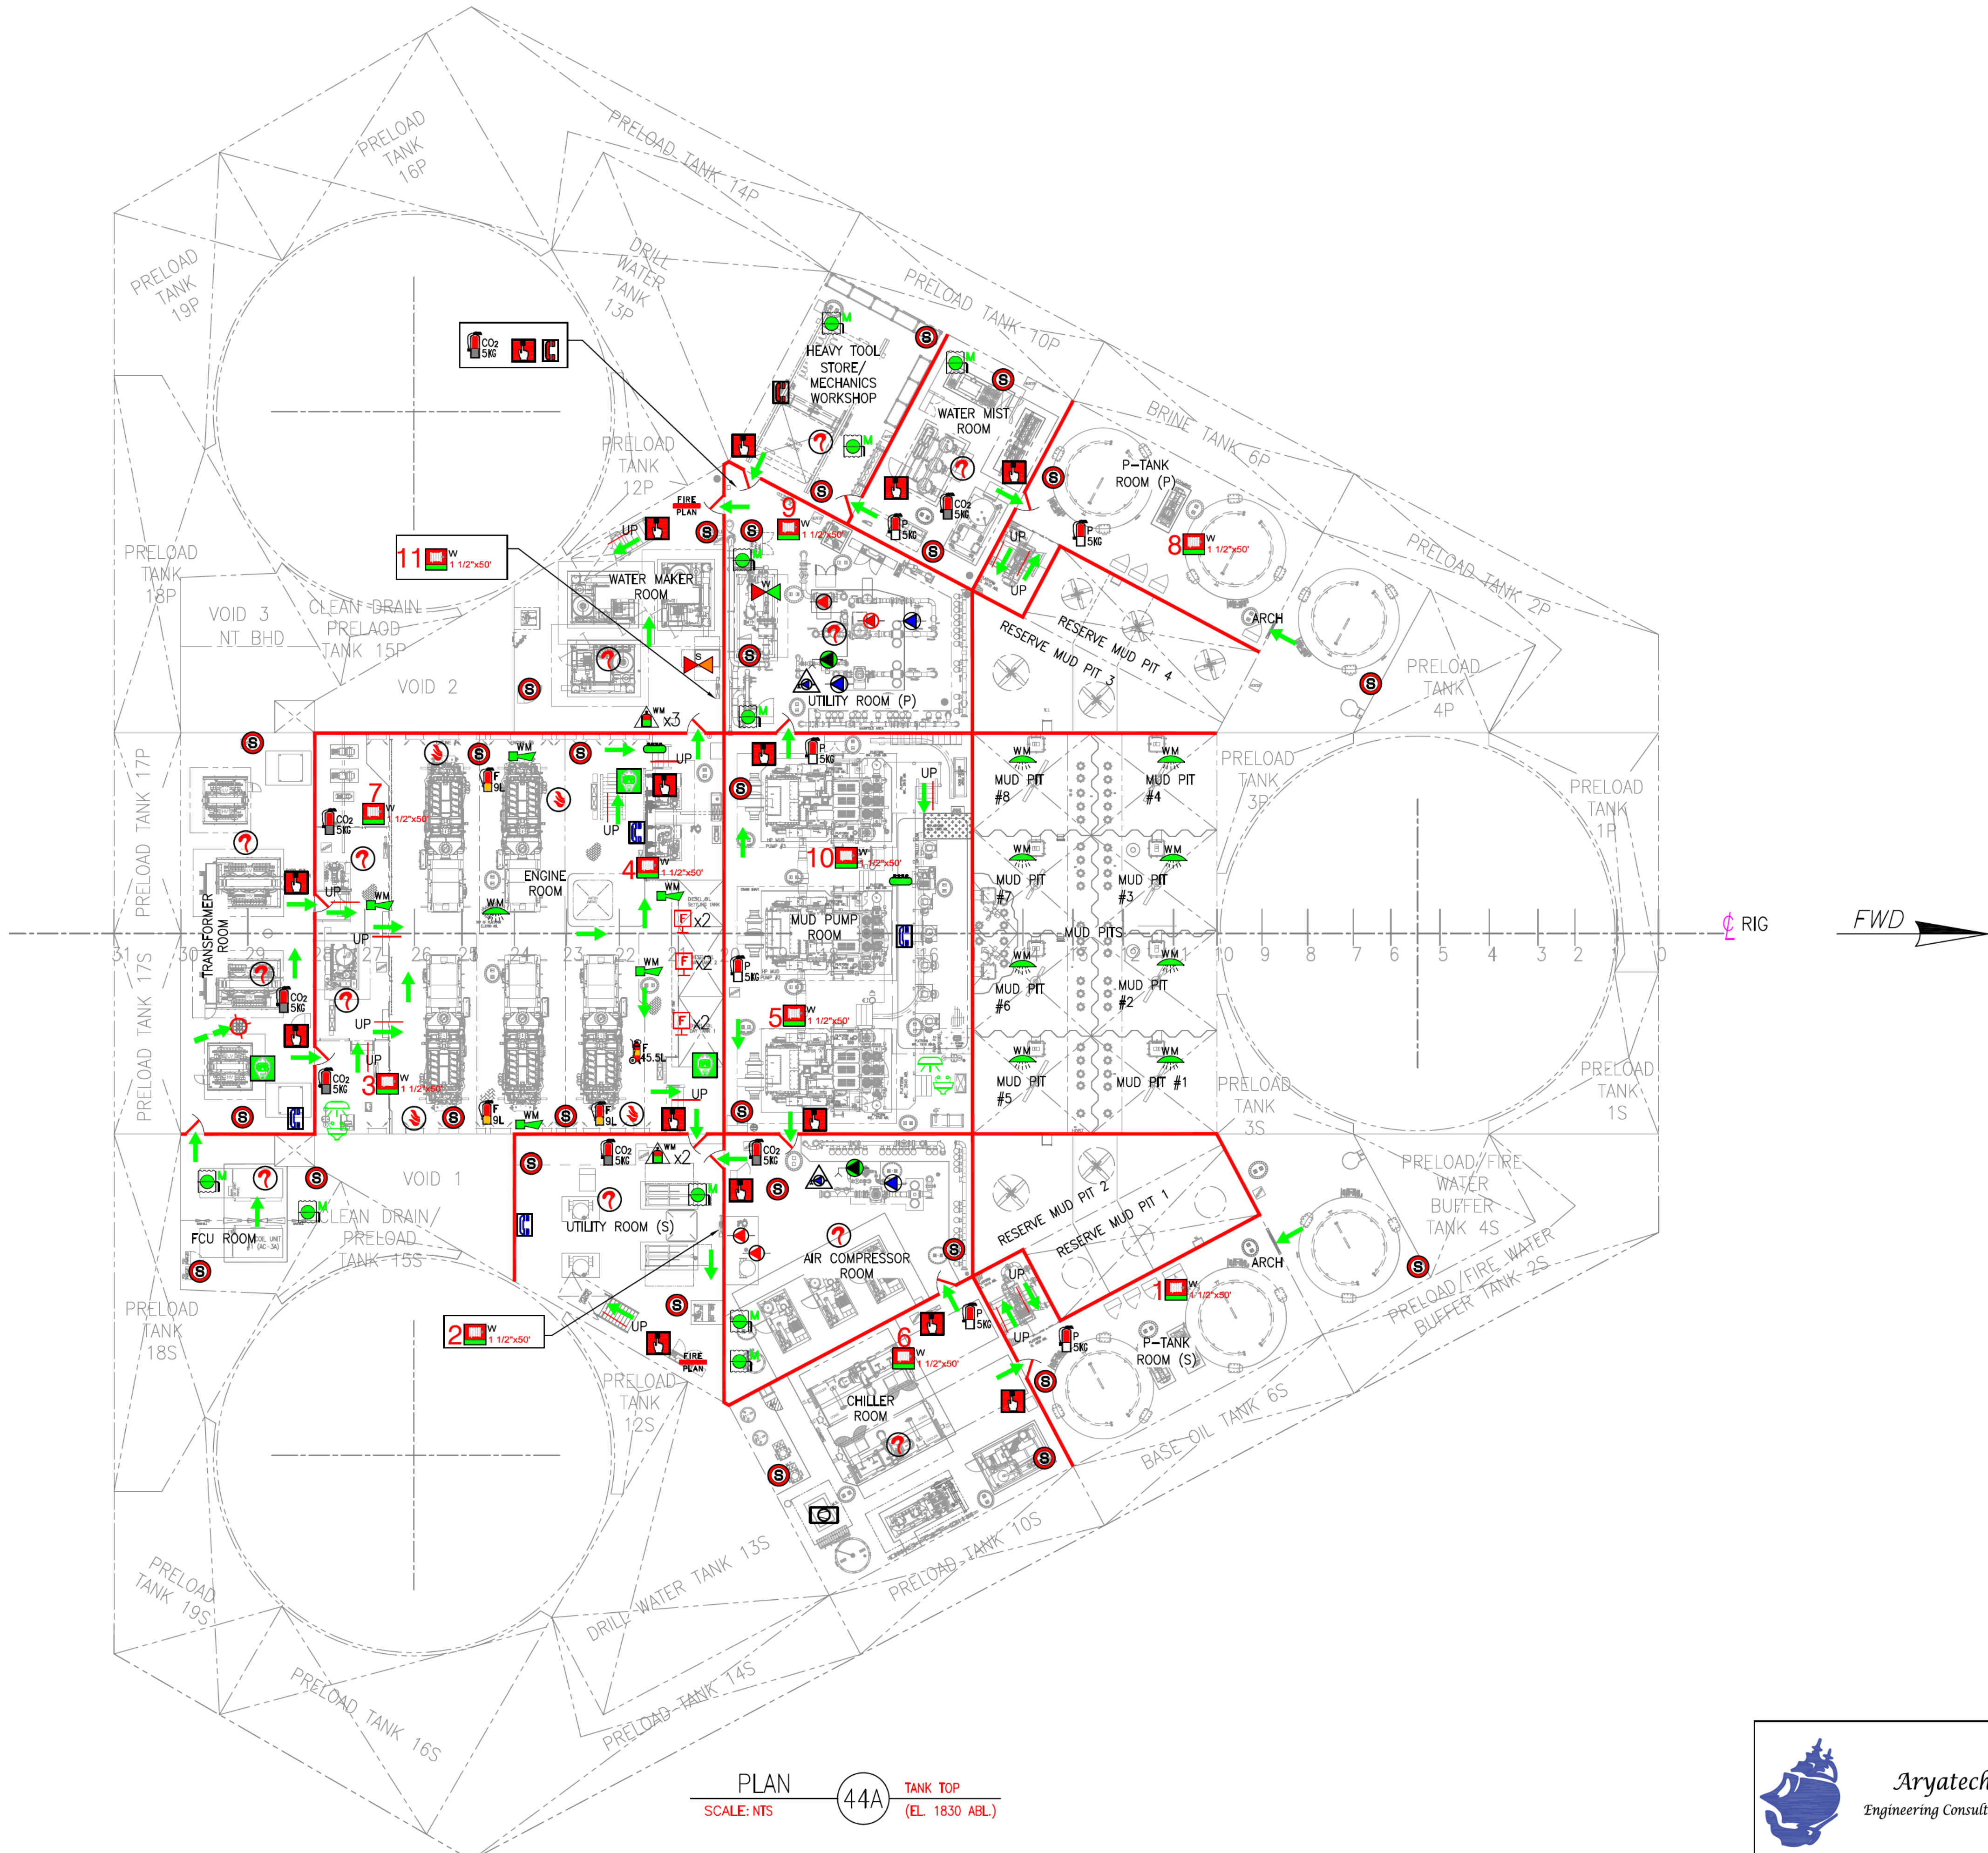

D

C

B




A

D

C

B

A

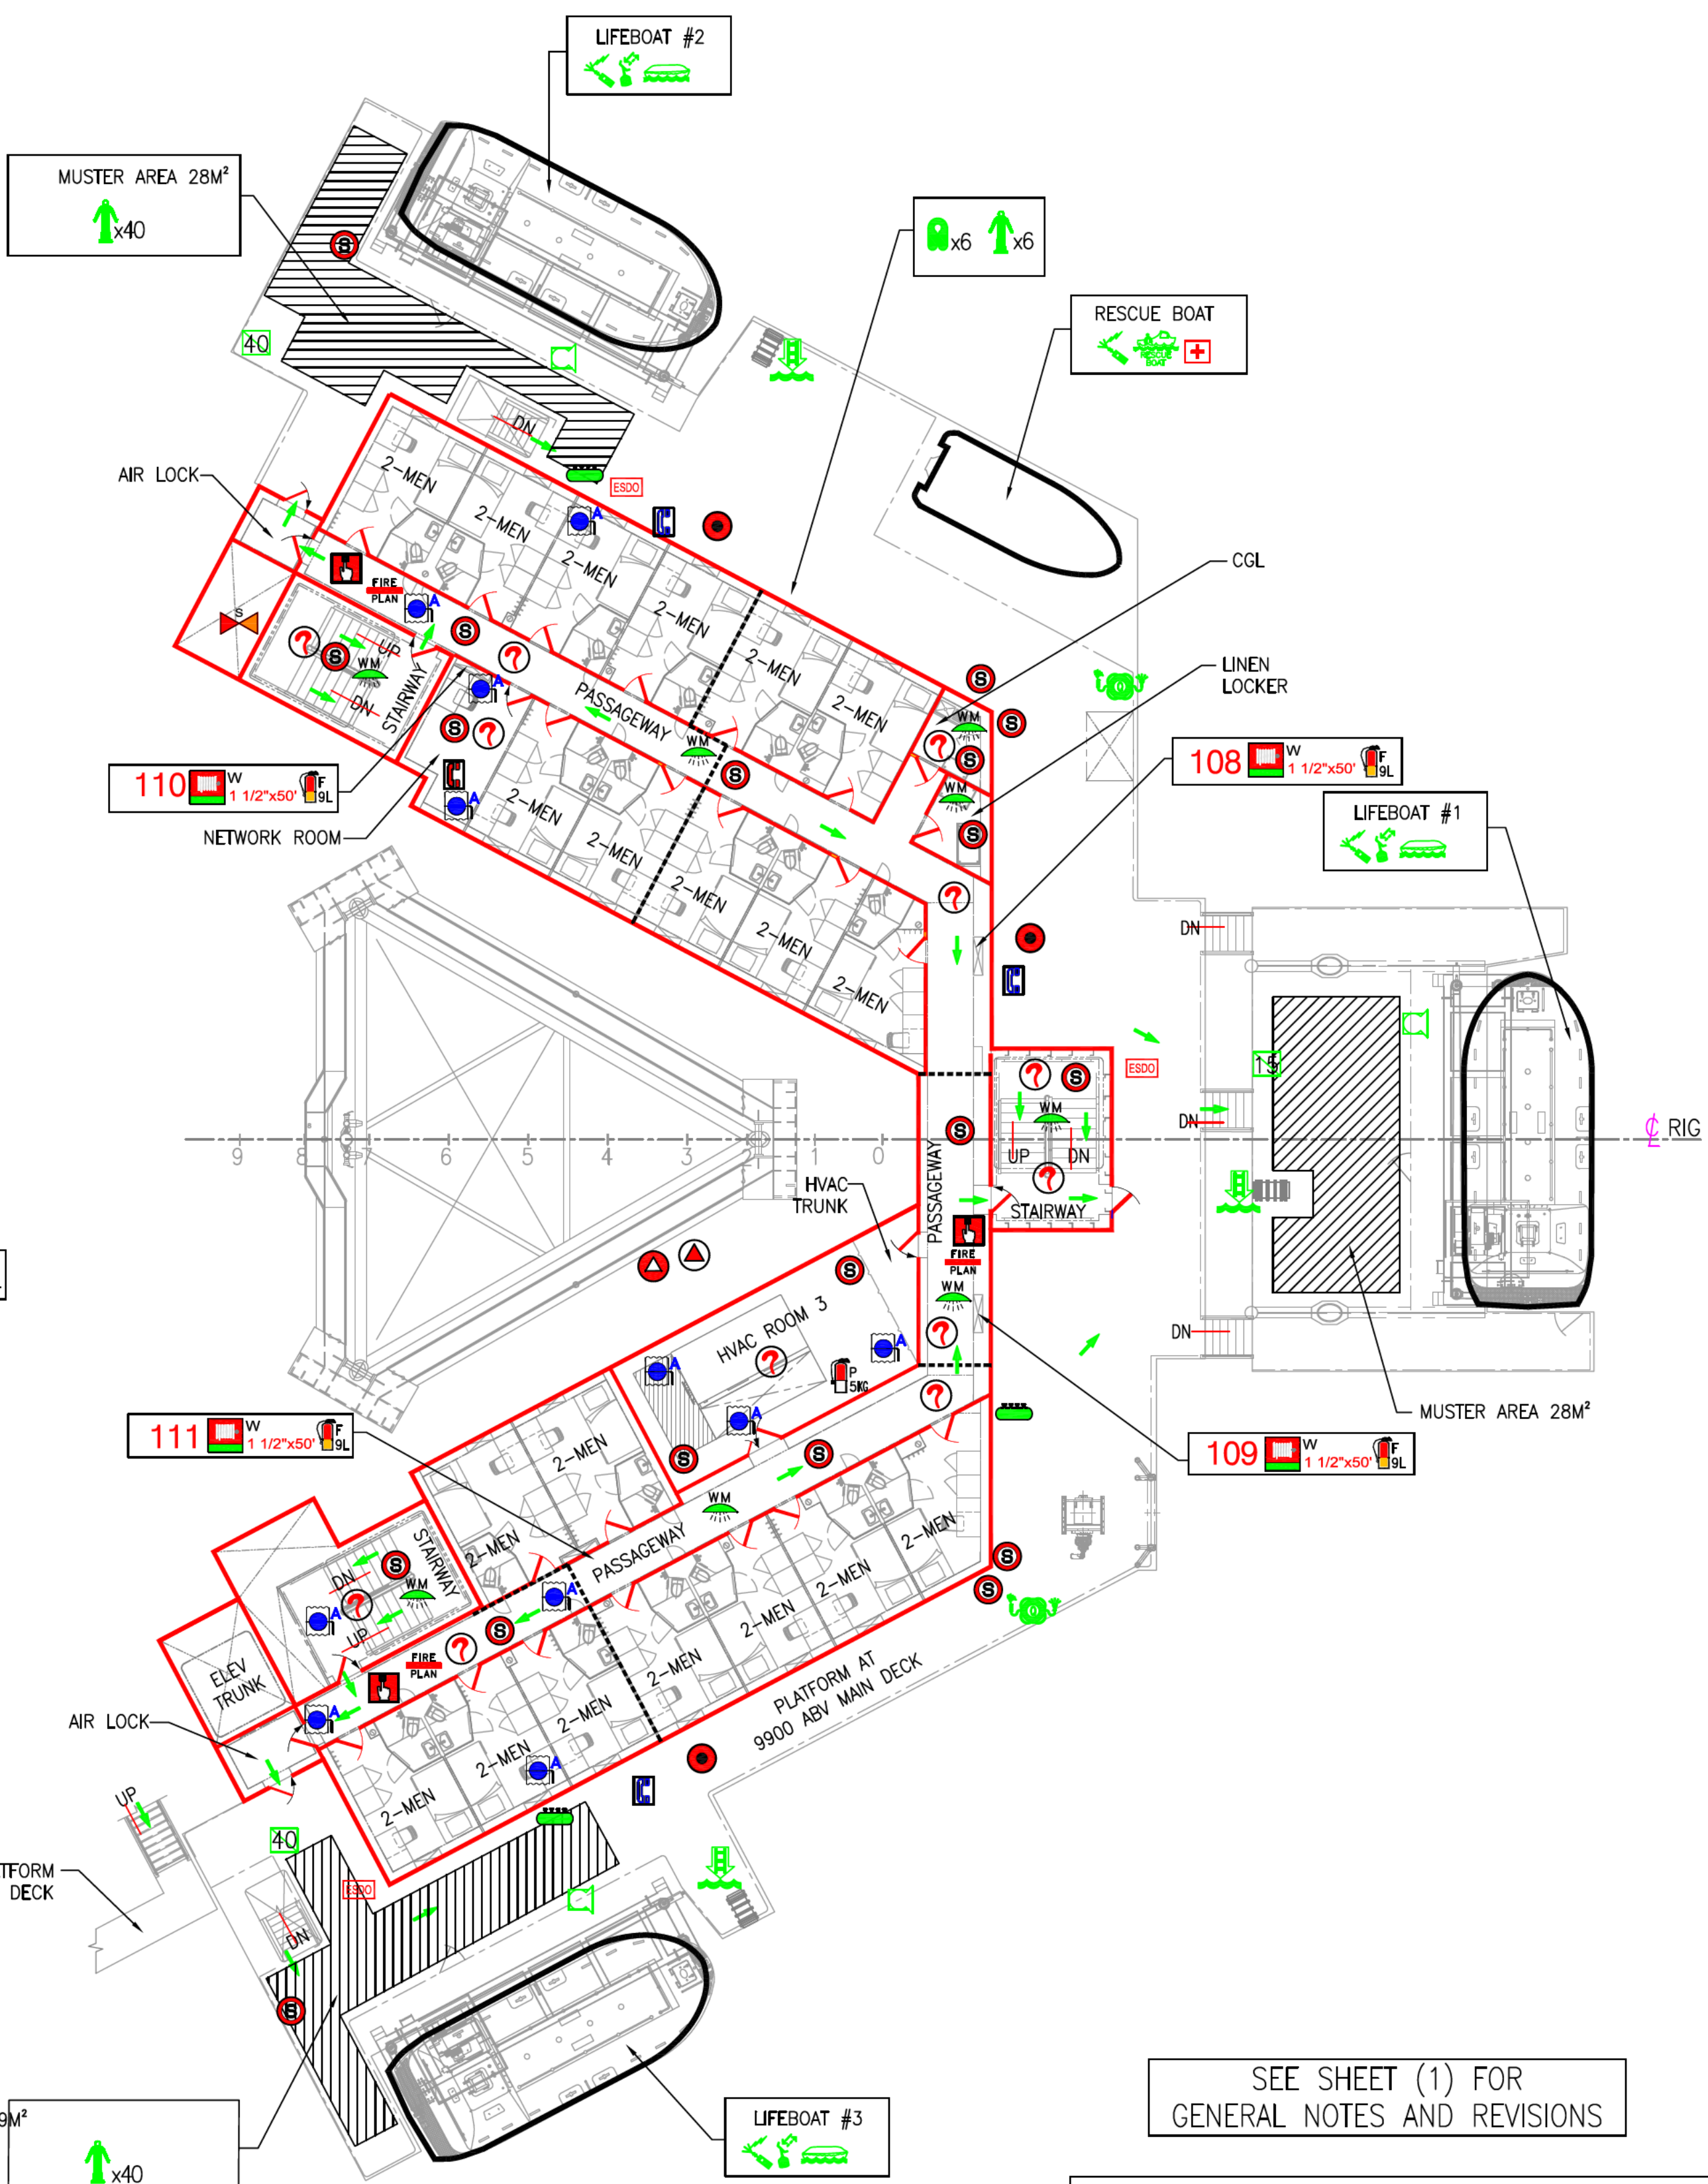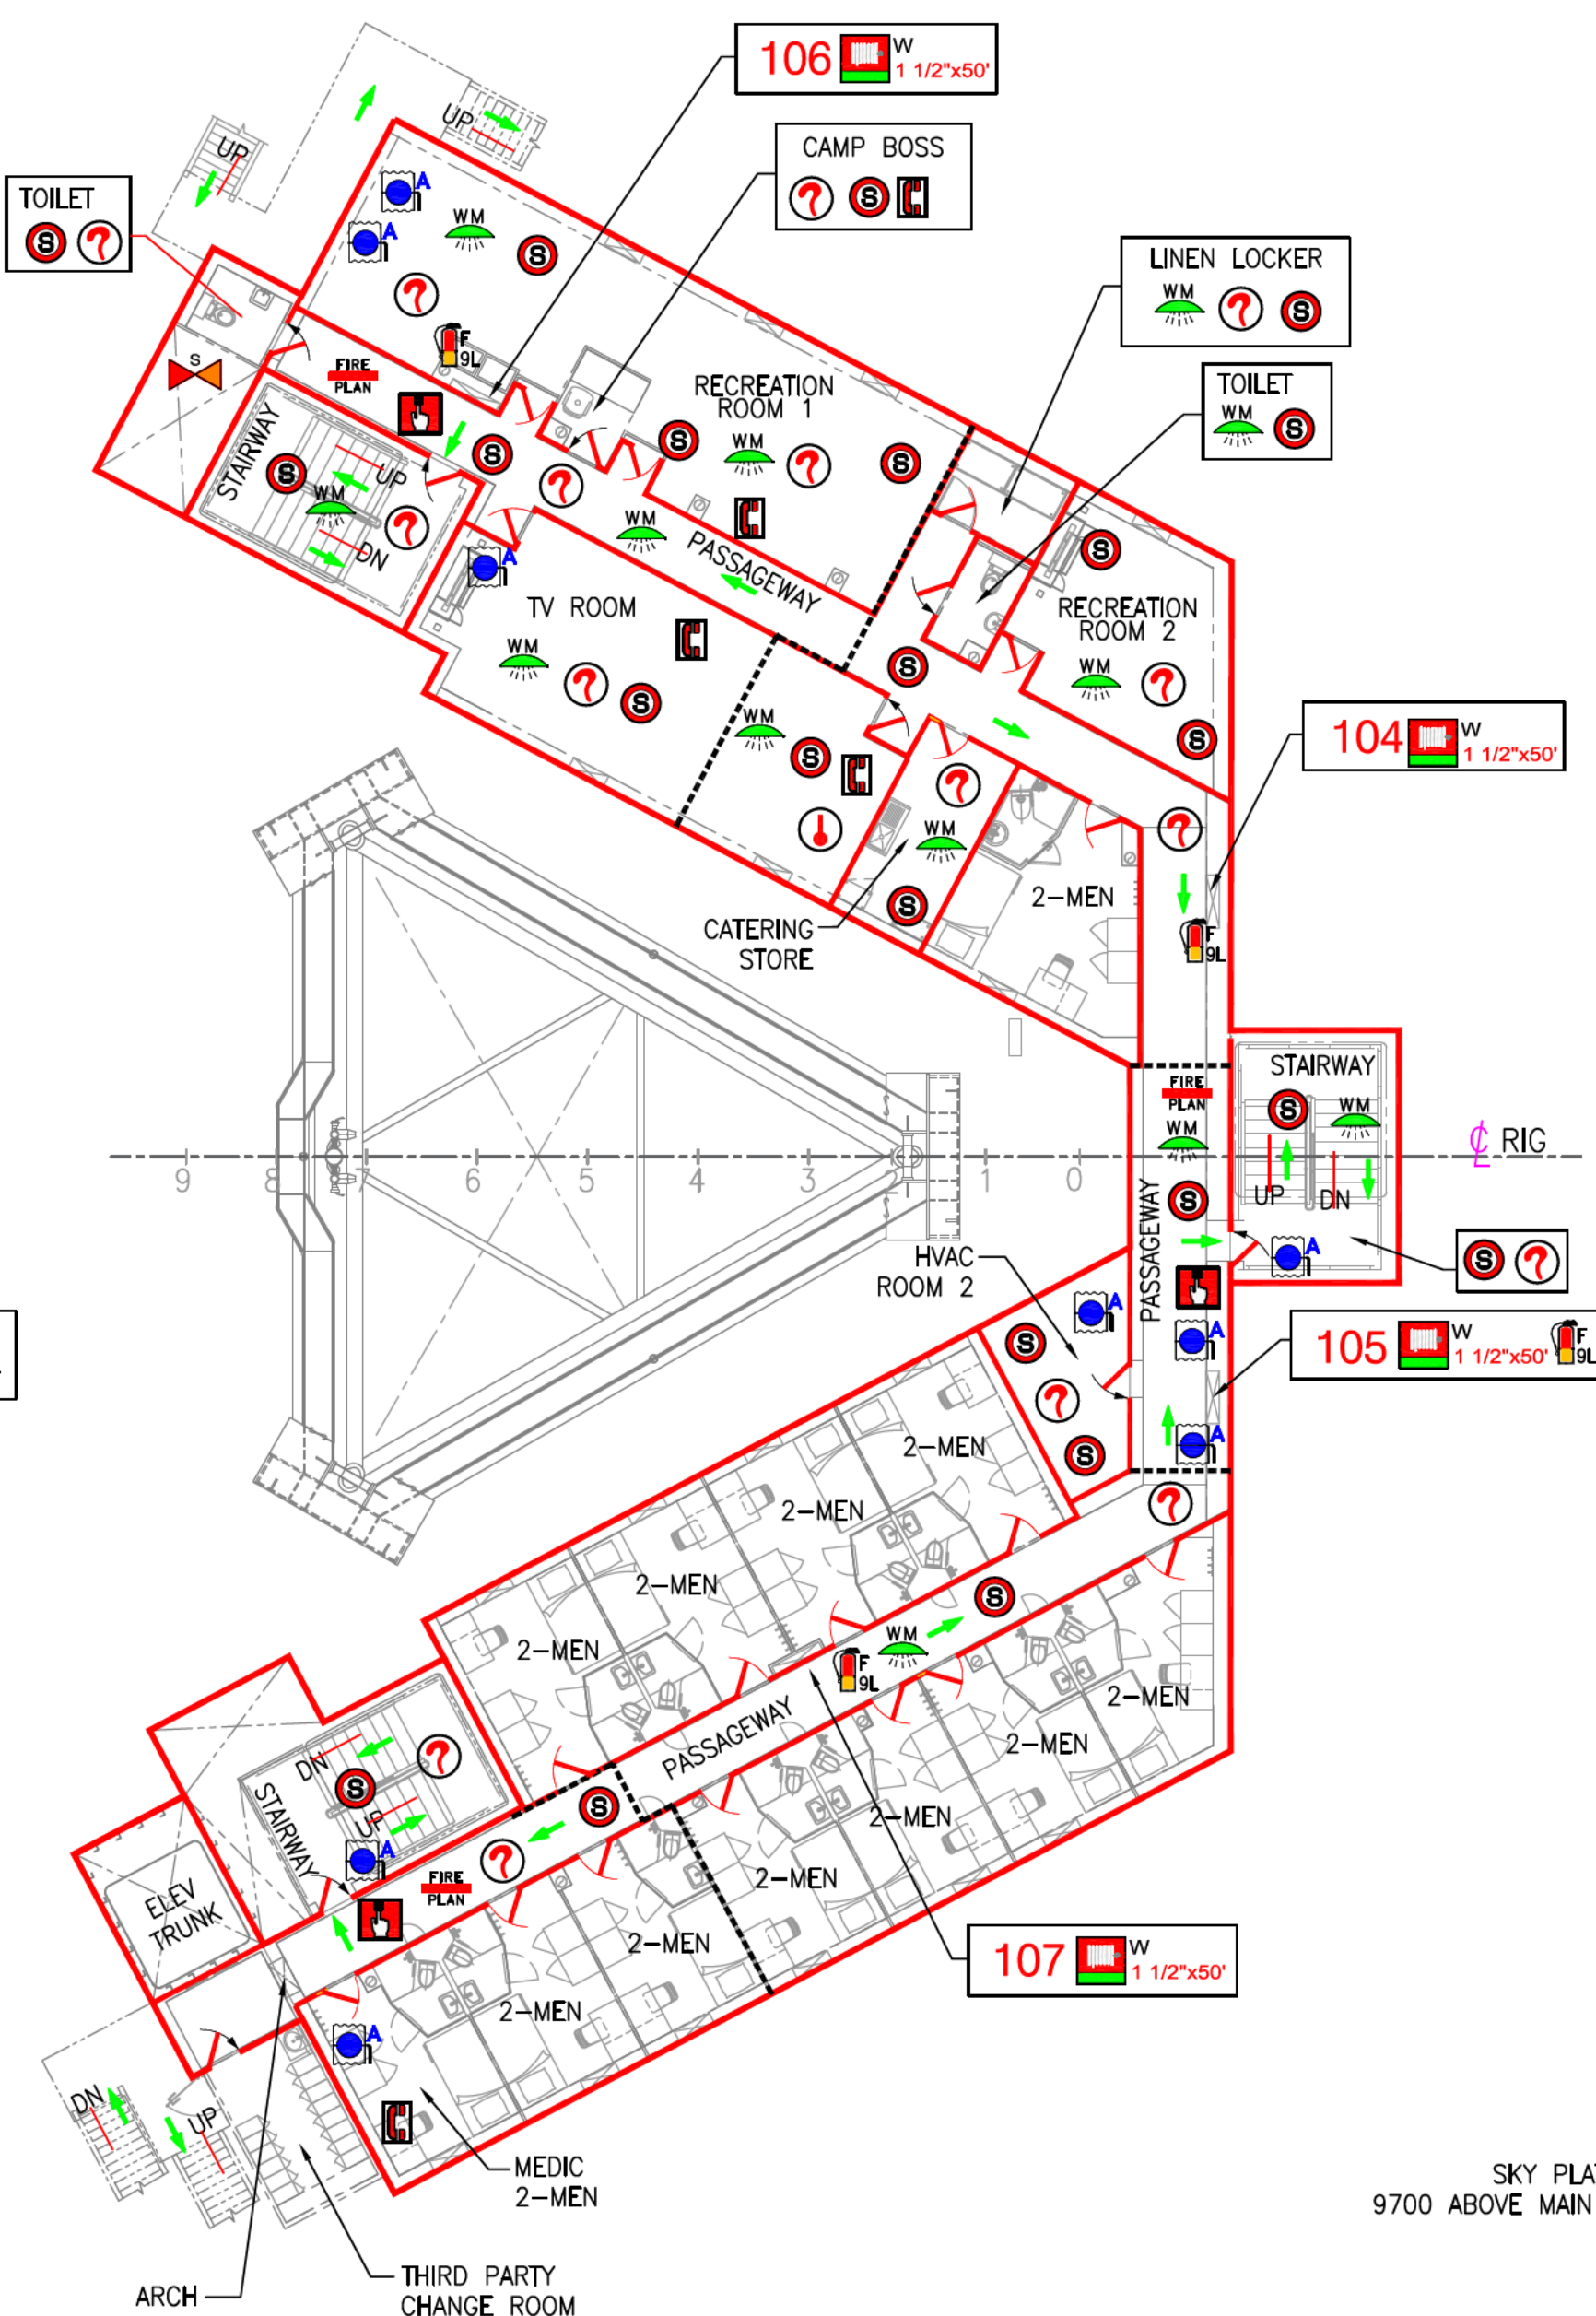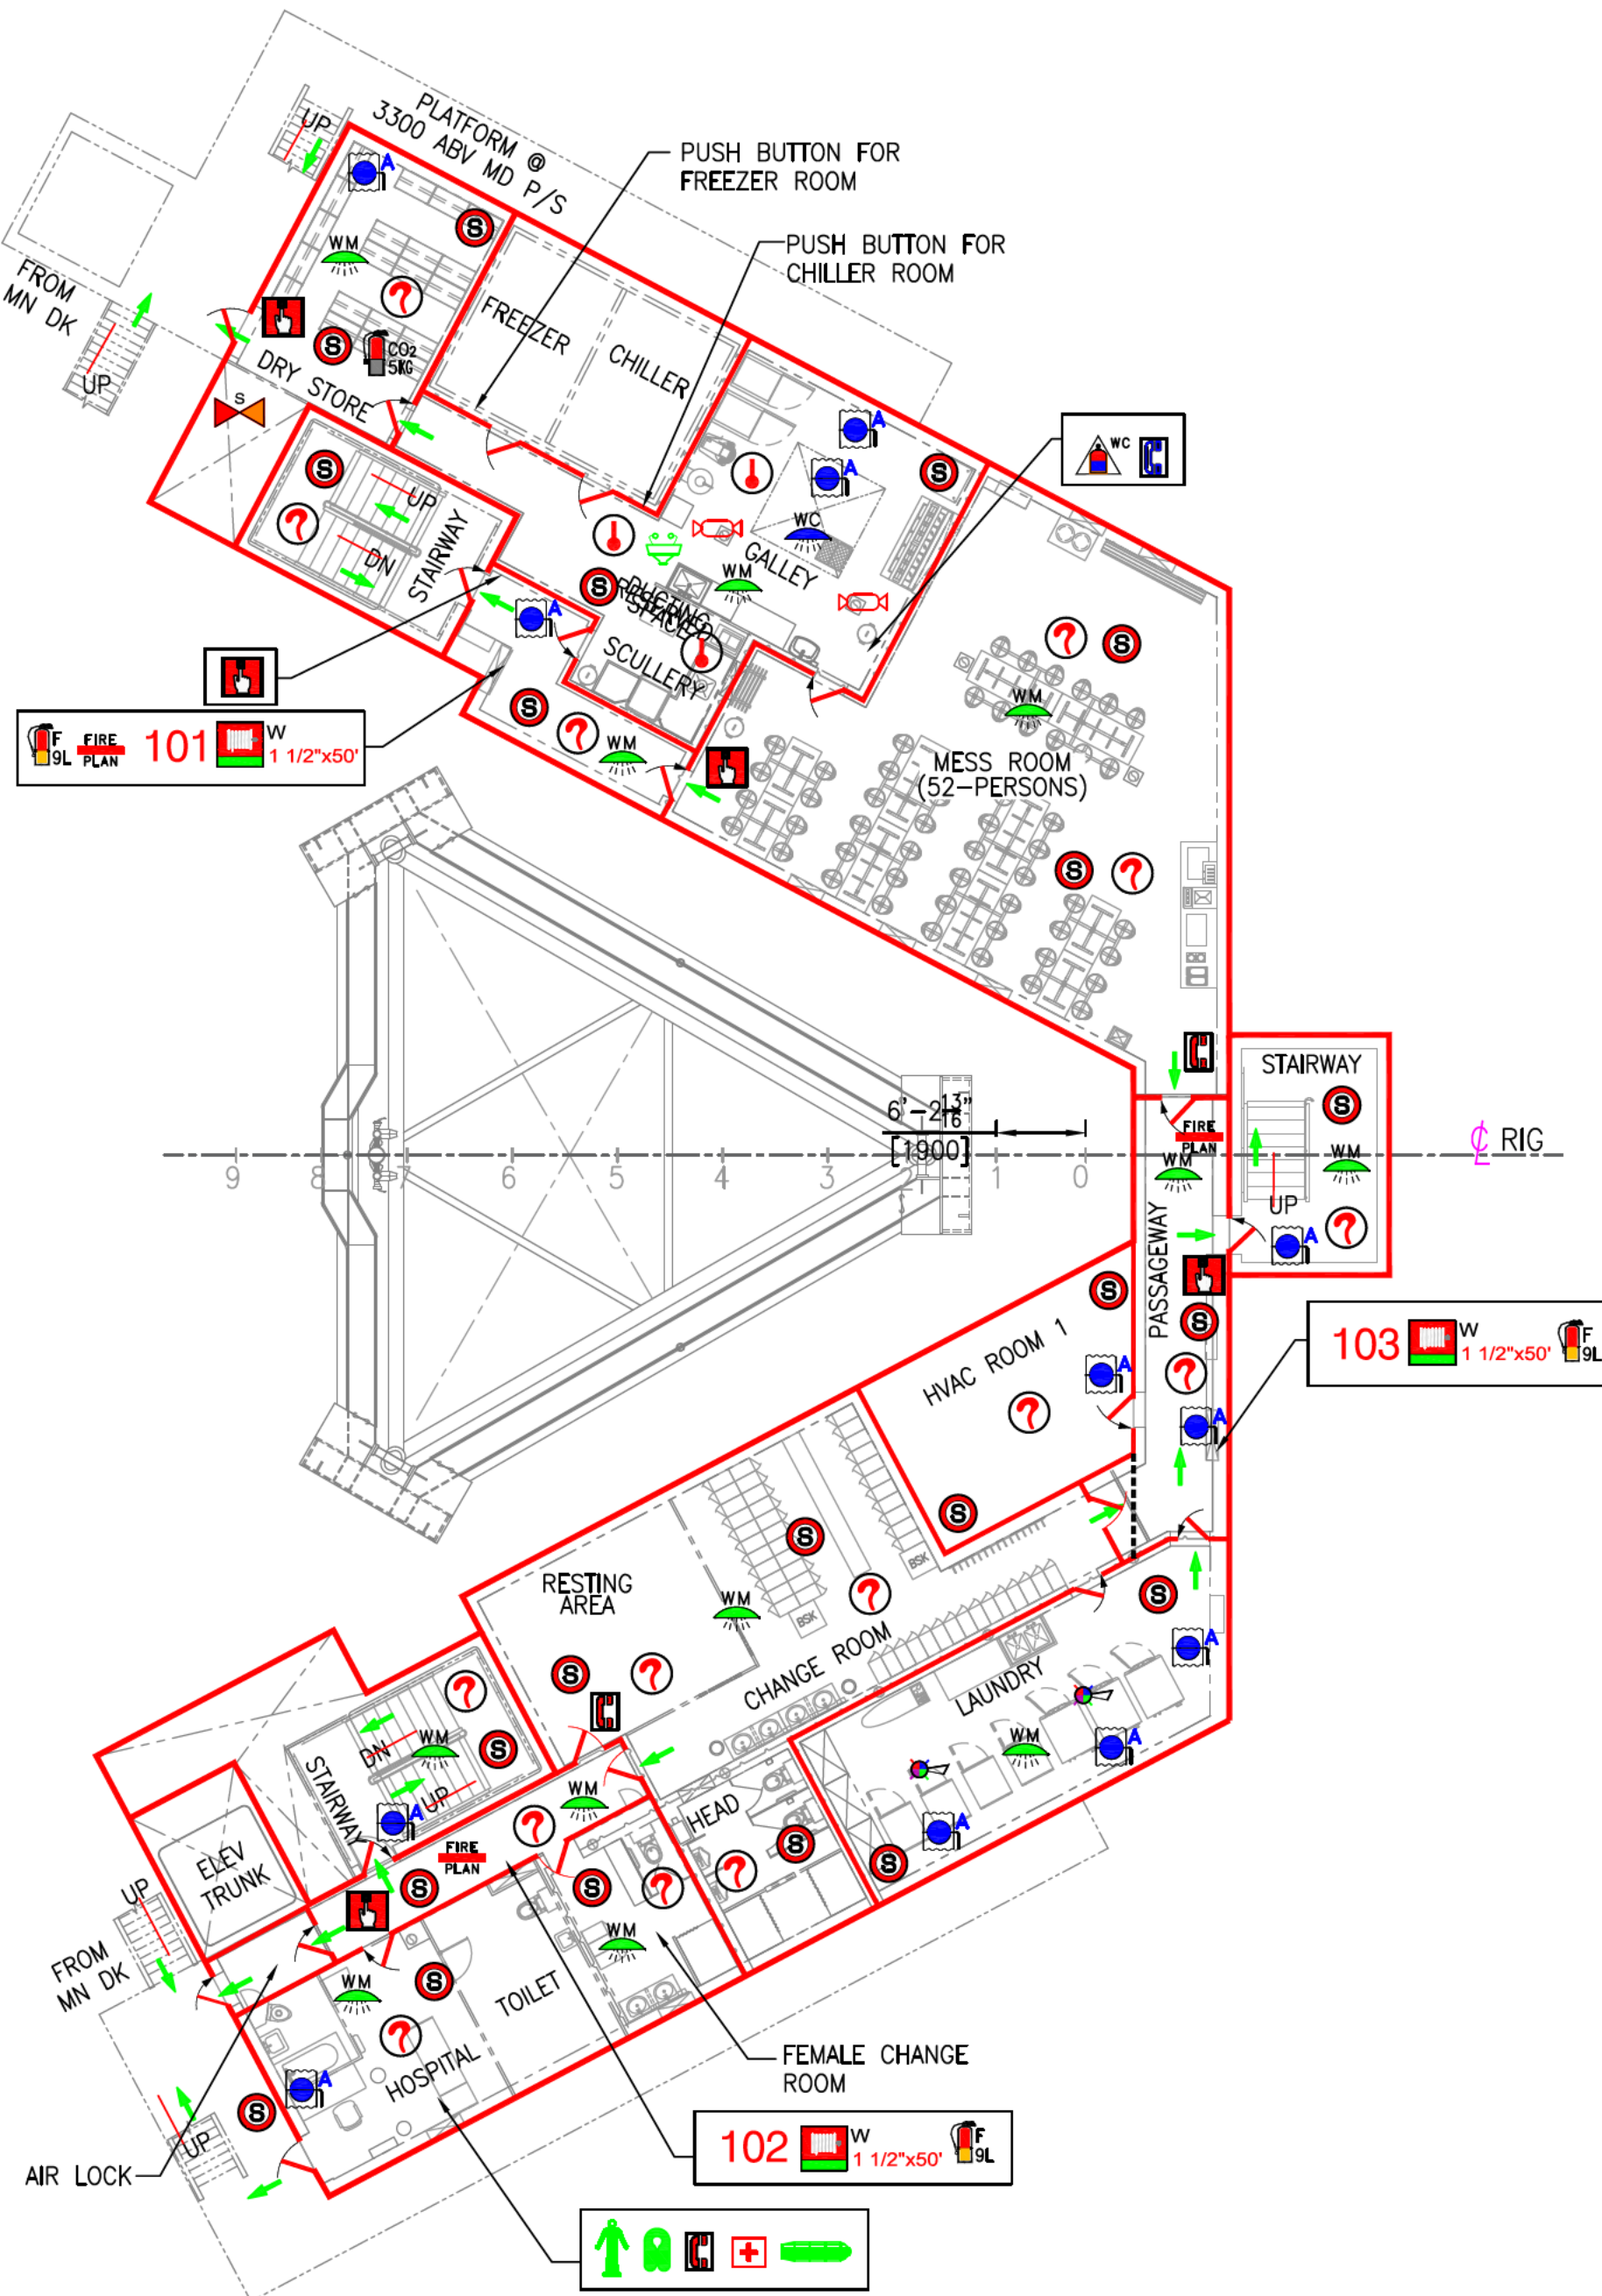

SEE SHEET (1) FOR
GENERAL NOTES AND REVISIONS

SHELF DRILLING

UAE, Dubai
Technical Services



**SHELF DRILLING WINNER
FIREFIGHTING AND LIFESAVING PLAN
QUARTERS**

NAME	DWG. NO.	SCALE	IMO NO.	SHEET SIZE
DRAWN BY : 5.1.2	30-SEP-2022	AS NOTED	9623312	D
ENGINEER : -				
CHECKER : 5.1.2	30-SEP-2022			
MANAGER : 5.1	28-OCT-2022			
RELEASED : -				

