


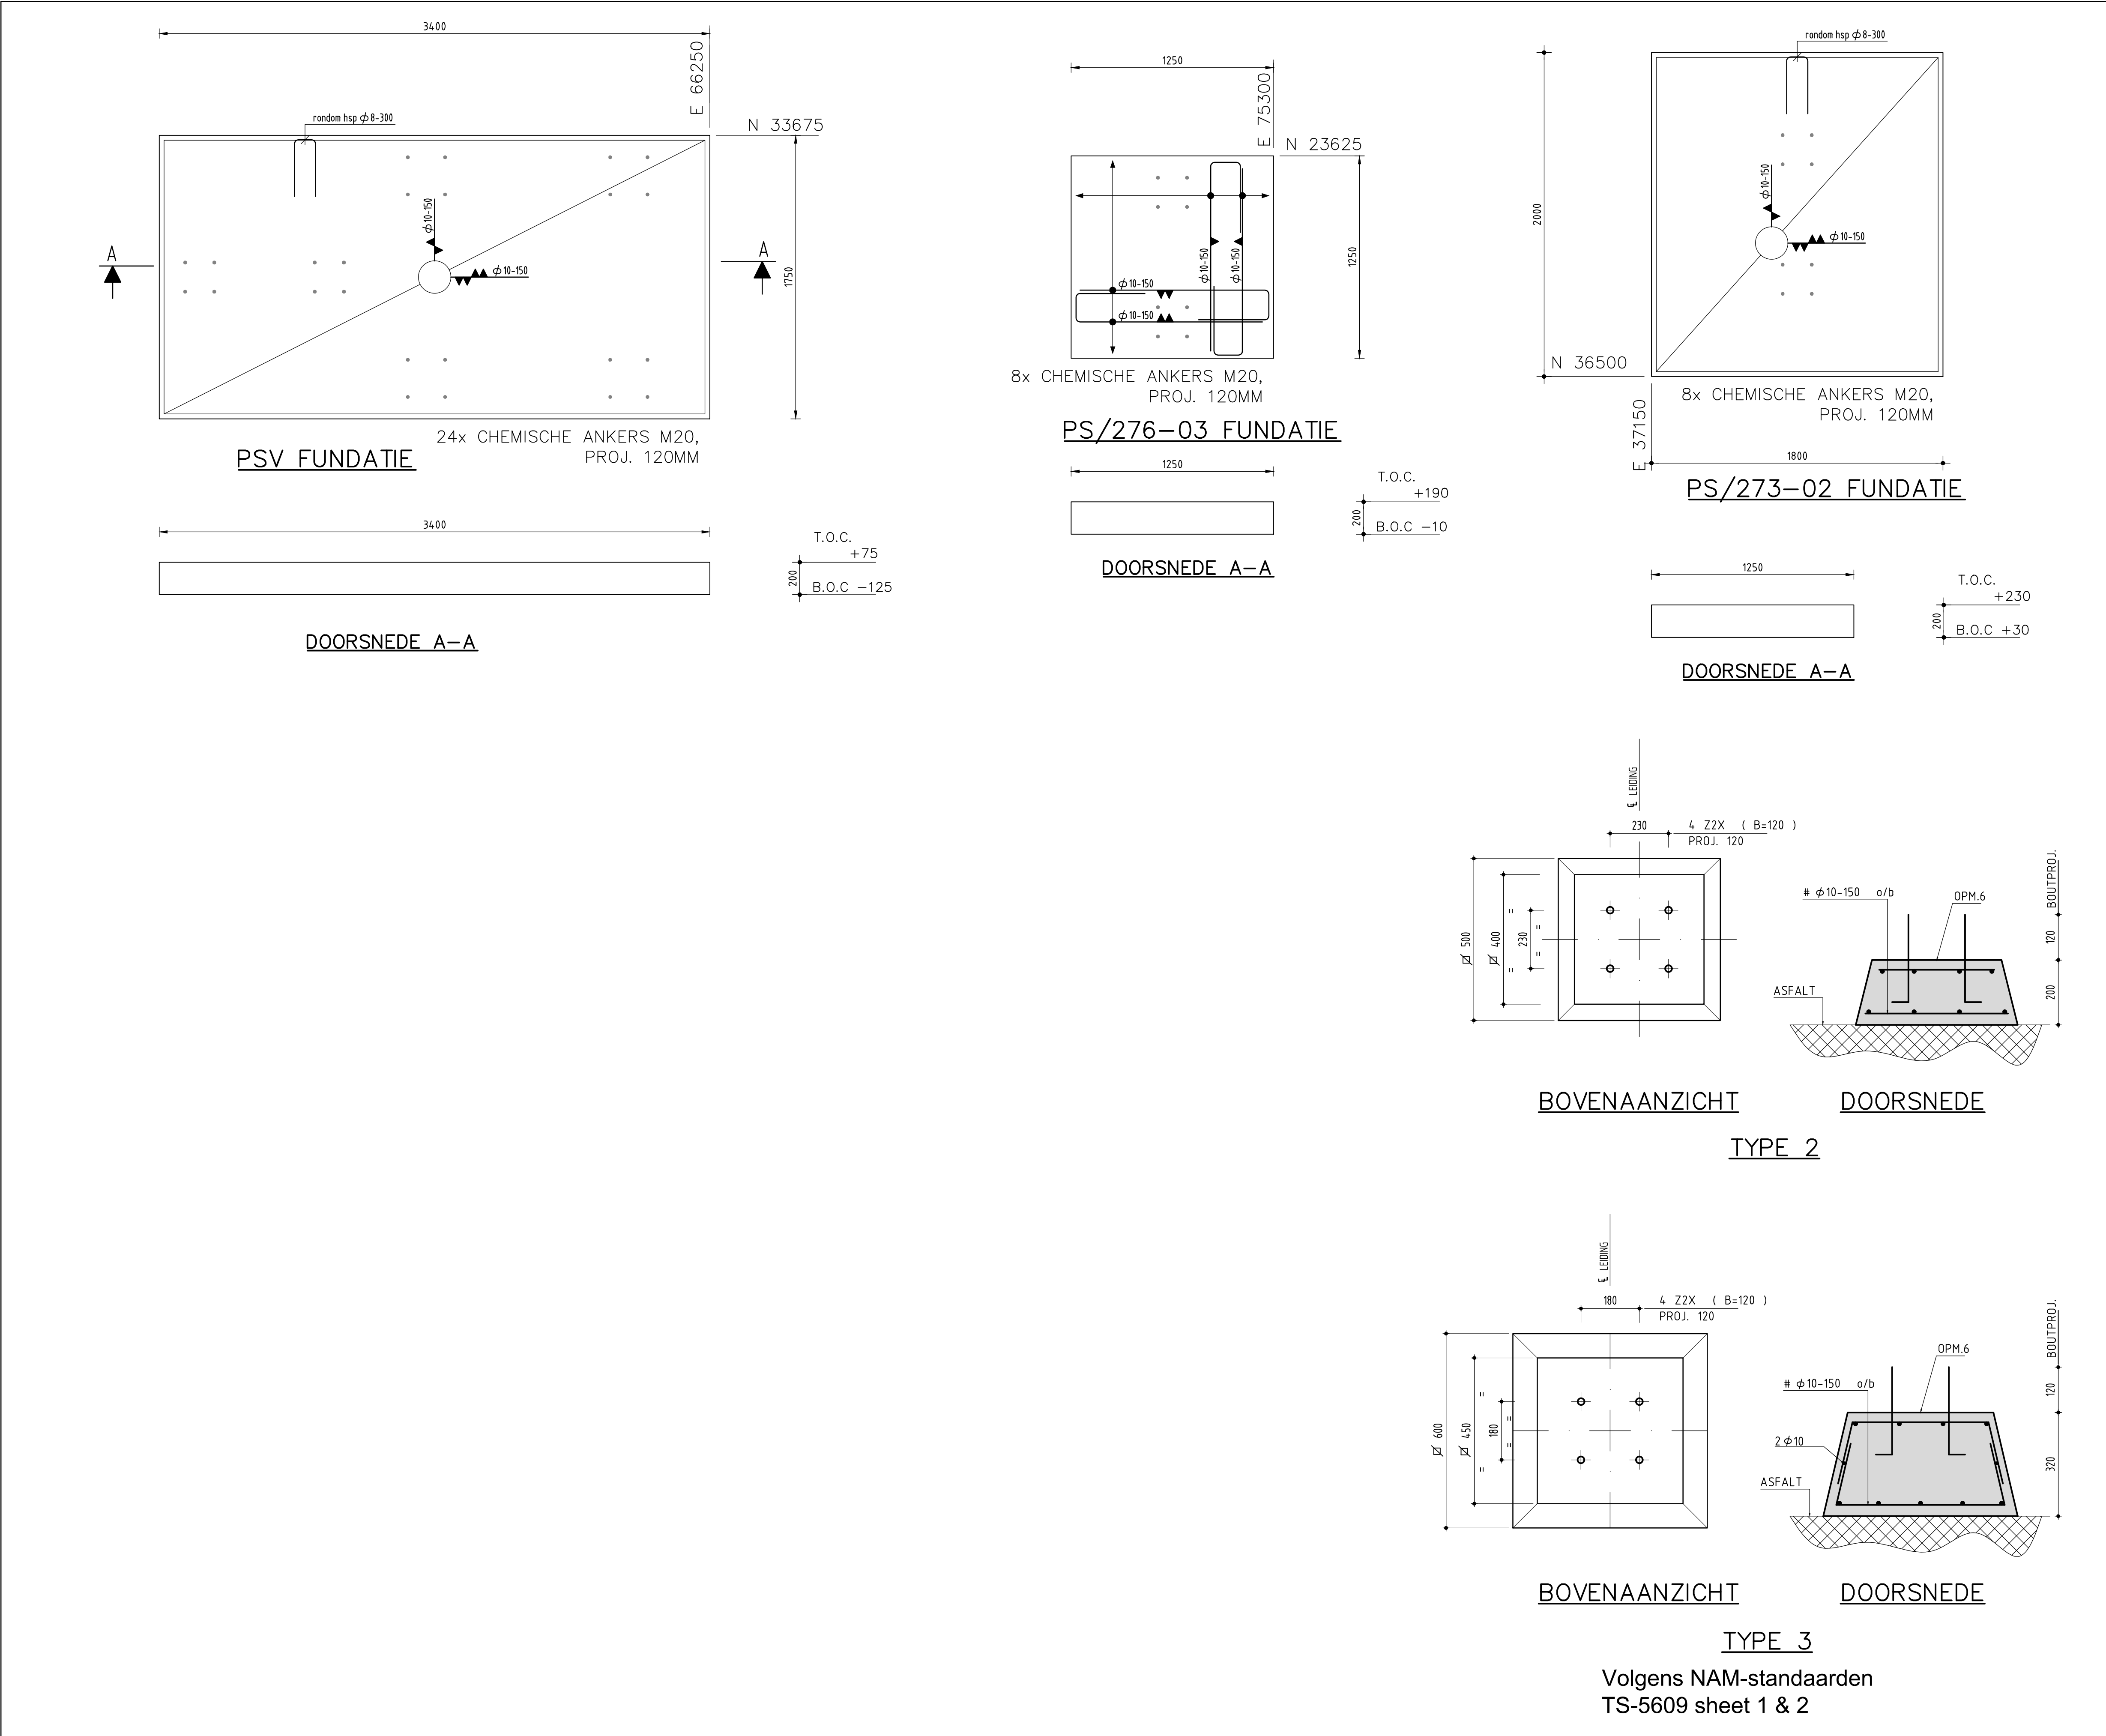

NOTES:

ALGEMENE OPMERKINGEN

INDIEN NIET ANDERS AANGEGEVEN

- PEIL = 0.000 =

2.155 m++ N.A.P.

(rechterbovenhoek put WRF-2, 2020)

- ALLE MAATVOERING IN mm

- ALLE HOOGTEMATEN IN mm T.O.V. PEIL = 0.000

- ALLE MATEN IN HET WERK CONTROLEREN

- VOOR OVERIGE OPMERKINGEN ZIE:

☐ ONDER

☒ ZIE BLAD 1 VAN 5

☐ ZIE TEKENING TEBODIN

BELASTINGEN EN VERVORMINGEN VOLGENS NEN-EN-1991

☒ DE AANNEMER IS VERANTWOORDELIJK VOOR DE DETAIL-ENGINEERING VAN DE CONSTRUCTIE

☒ DE AANNEMER IS VERANTWOORDELIJK VOOR DE STABILITEIT VAN DE CONSTRUCTIE TIJDENS DE BOUWFASE

NAAST DE GELDENDE BESTEKBEPALINGEN DIENEN ALLE DOOR DE AANNEMER GEMAAKTE WERKTEKENINGEN EN BEREKENINGEN IN 2-VOUD VOOR DE AANVANG VAN DE MONTAGE TE WORDEN OVERLEGD AAN:

TEBODIN

TEBODIN NETHERLANDS B.V.

VAN DEZE TEKENING MAG NIET GEMETEN WORDEN !!

REFERENTIE TEKENINGEN

TITEL	TEKENING NUMMER
Fundatie-tekening - Overzicht	TL-202005202989-000-0001
Fundatie-tekening - ACHT-koeler	TL-202005202989-000-0002
Fundatie-tekening - Opkomer	TL-202005202989-000-0003
Fundatie-tekening - Palenplan Overzicht	TL-202005202989-000-0005
Staaltekening - Overzicht	TL-202005202990-000-0001
Staaltekening - PSV-constructie	TL-202005202990-000-0002
Staaltekening - Pipe supports & Bordessen	TL-202005202990-000-0003

COMPLETELY NEW FOR ORP-03085

RELEASED FOR CONSTRUCTION

TEBODIN

ORP-03085

0-2

10-07-20

DRAWN BY: APRS

CHECKED BY: MWT

NOTES:

REV	DATE	DESCRIPTION	BY	CHKD
0-1	XX-YY-2020	ORIGINAL: VOOR COMMENTAAR	AAMT	MWT

ISSUE REV	ID	MM	YYYY	DWG STATUS	REVISION DESCRIPTION	DRAWN BY	CHECKED BY	APPROVED BY
REQUISITION NR								
ENGINEERED BY					CAD VERSION: E3D/ AUTOCAD 2017	SCALE 1:	10; 20	
					VENDOR NAME:	VENDOR DWG NR		

NAM

Nederlandse Aardolie Mij. B.V.
Assen

This document is confidential. The copyright is vested in Nederlandse Aardolie Maatschappij B.V., Assen, the Netherlands. All rights reserved. Neither the whole nor any part of this document may be disclosed to any third party or reproduced, stored in any retrieval system or transmitted in any form or by any means (electronic, mechanical, reprographic, recording or otherwise) without the prior written consent of the copyright owner: 1995.

TITEL

Fundatie-tekening

PSV & Pipe supports

Vorm en wapening

LOCATION	DRAWING CLASS	DRAWING NR-SECTION NR-SHEET NR	DISCIPLINE CODE	DOCUMENT CODE
WRF		3		
T L	202005202989-000-004	0-1		