


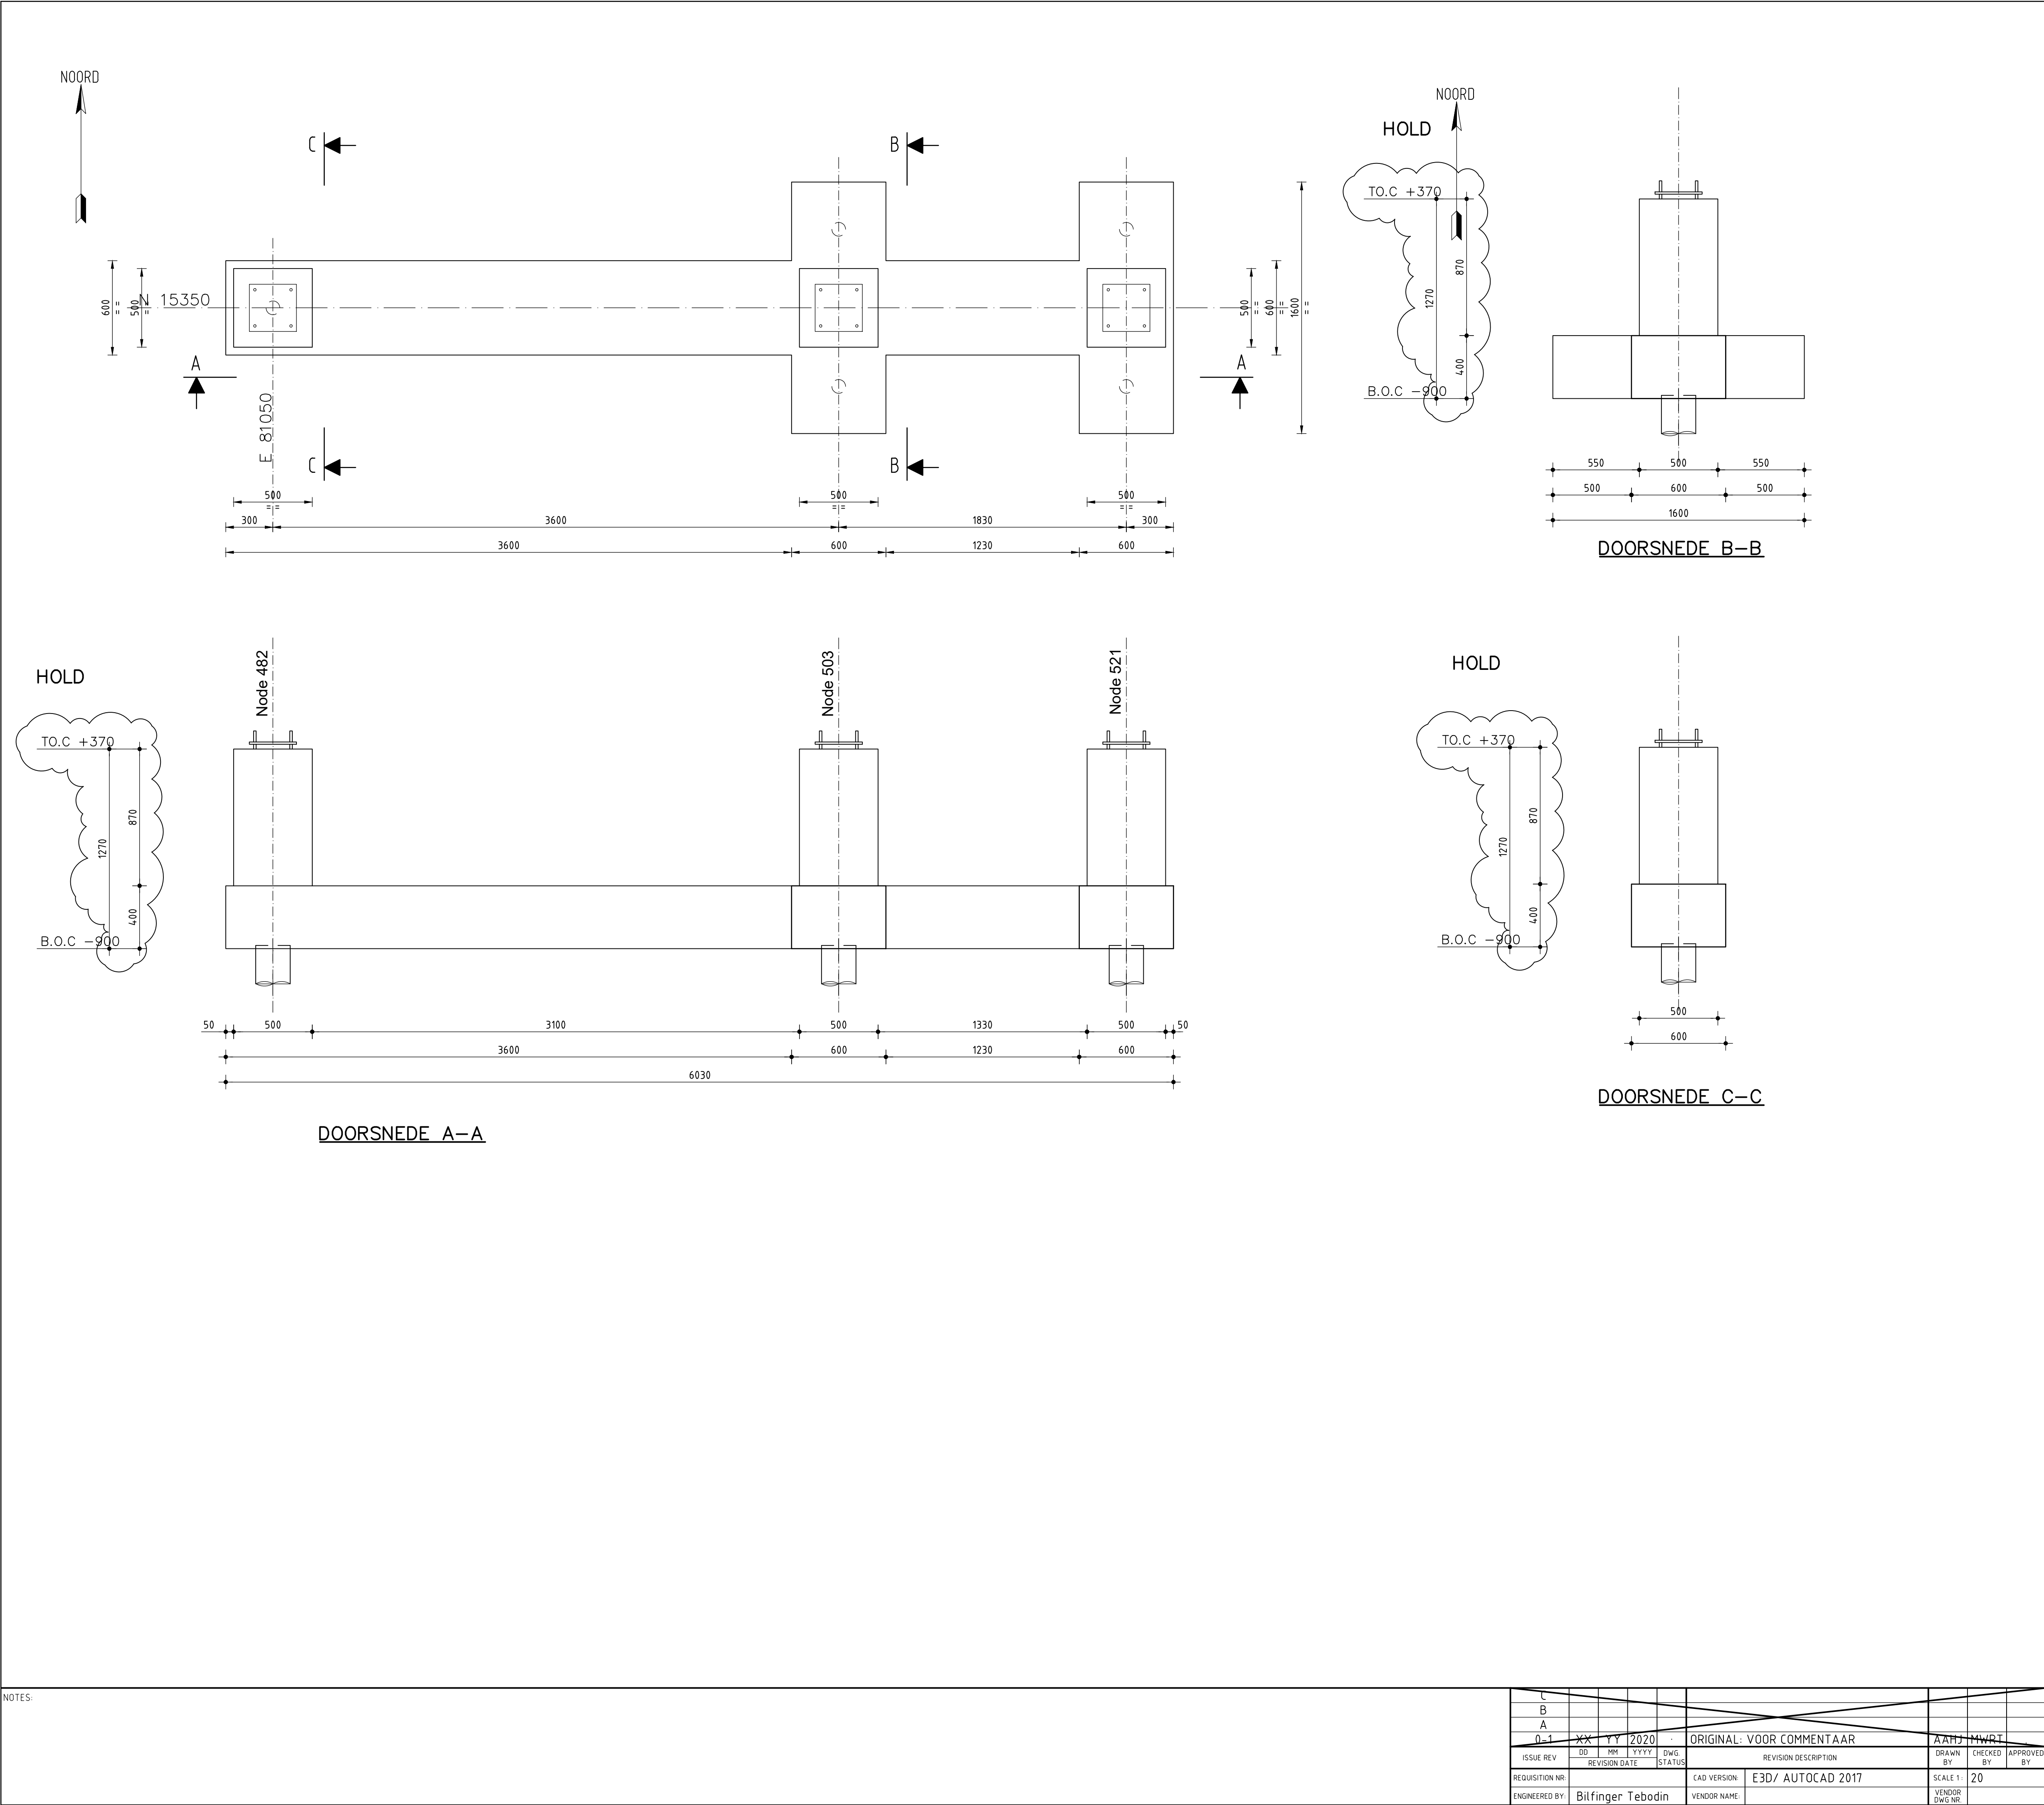

ALGEMENE OPMERKINGEN

INDIEN NIET ANDERS AANGEGEVEN

- PEIL = 0.000 =

■ 2,155 m+ N.A.P.

■ (rechtterbovenhoek put WRF-2, 2020)

- ALLE MAATVOERING IN mm

- ALLE HOOGTEMATEN IN mm T.O.V. PEIL = 0.000

- ALLE MATEN IN HET WERK CONTROLEREN

BELASTINGEN EN VERVORMINGEN VOLGENS NEN-EN-1991

■ DE AANNEMER IS VERANTWOORDELIJK VOOR DE DETAIL-ENGINEERING VAN DE CONSTRUCTIE

■ DE AANNEMER IS VERANTWOORDELIJK VOOR DE STABILITEIT VAN DE CONSTRUCTIE TIJDENS DE BOUWFASE

VOOR OVERIGE OPMERKINGEN ZIE:

☐ ONDER

☒ ZIE BLAD 1 VAN 5

☐ ZIE TEKENING TEBODIN

NAAST DE GELDENDE BESTEKBEPALINGEN DIENEN ALLE DOOR DE AANNEMER GEMAAKTE WERKTEKENINGEN EN BEREKENINGEN IN 2-VOUD VOOR DE AANVANG VAN DE MONTAGE TE WORDEN OVERLEGD AAN:

TEBODIN TEBODIN NETHERLANDS B.V.

VAN DEZE TEKENING MAG NIET GEMETEN WORDEN !!

REFERENTIE TEKENINGEN

TITEL	TEKENING NUMMER
Fundatietekening - Overzicht	TL-202005202989-000-0001
Fundatietekening - ACHE-koeler	TL-202005202989-000-0002
Fundatietekening - PSV & Pipe supports	TL-202005202989-000-0004
Fundatietekening - Palenplan Overzicht	TL-202005202989-000-0005

COMpletely NEW FOR ORP-03085

RELEASED FOR CONSTRUCTION

TEBODIN

ORP-03085

0-2

10-07-20

AAHJ

MWRT

HOLD

NOTES:

REV	DATE	DESCRIPTION	DRAWN BY	CHECKED BY	APPROVED BY
0-1	XX-YY-2020	ORIGINAL: VOOR COMMENTAAR	AAHJ	MWRT	

REQUISITION NR	ISSUE REV	ISSUE DATE	ISSUE STATUS	REVISION DESCRIPTION	DRAWN BY	CHECKED BY	APPROVED BY

ENGINEERED BY	Bilfinger Tebodin	VENDOR NAME	E3D/ AUTOCAD 2017	SCALE 1:	20	VENDOR DWG NR	
---------------	-------------------	-------------	-------------------	----------	----	---------------	--

NAM

Nederlandse Aardolie Mij. B.V. Assen

This document is confidential. The copyright is vested in Nederlandse Aardolie Maatschappij B.V., Assen, the Netherlands. All rights reserved. Neither the whole nor any part of this document may be disclosed to any third party or reproduced, stored in any retrieval system or transmitted in any form or by any means (electronic, mechanical, reprographic, recording or otherwise) without the prior written consent of the copyright owner: 1995.

LOCATION:	WRF	DISCIPLINE CODE:	3	DOCUMENT CODE:	
DRAWING CLASS:		DRAWING NR-SECTION NR-SHEET NR		REVISION	
T L	202005202989-000-003	0-1			