

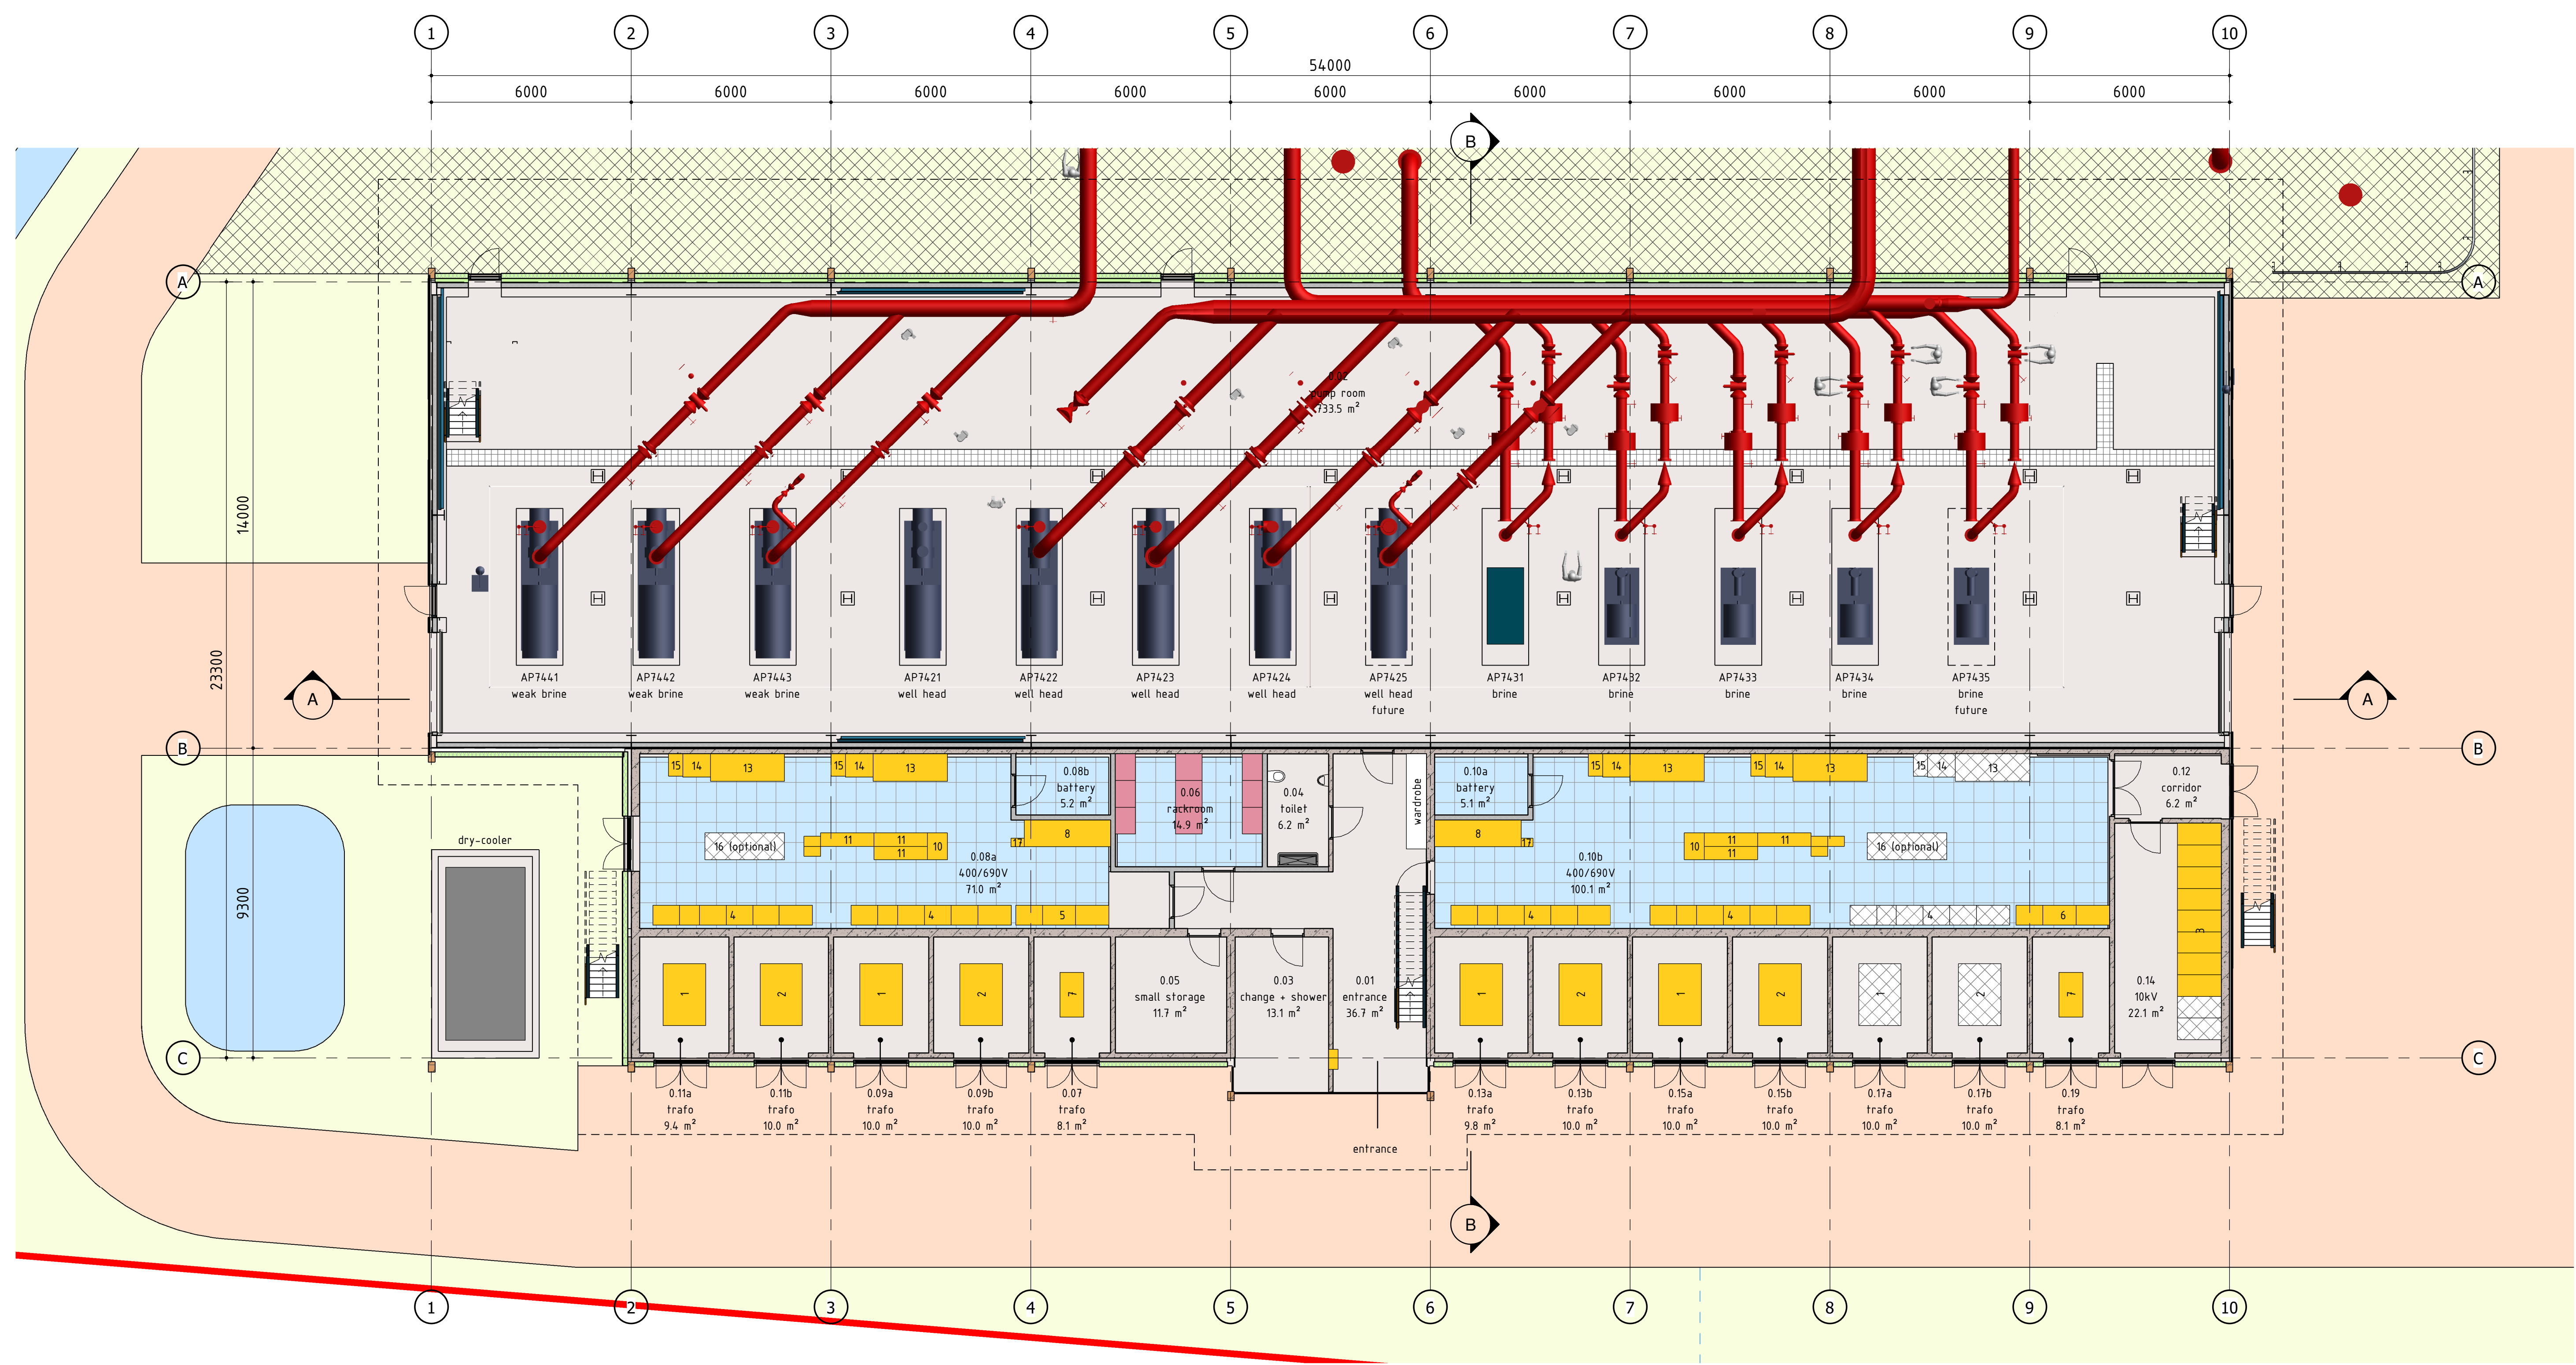


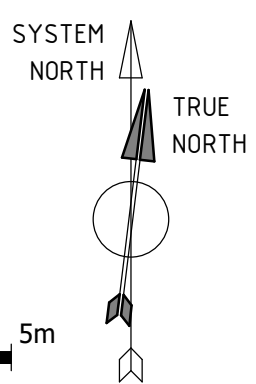

Peil = 24mtr + NAP

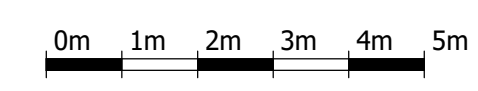

Worley energy chemicals resources		Worley Number: NR1038/C.01/0044					
A 2021-04-01		Environmental part of Permit application		VEN	LEW	DIKO	VARO
Rev	Issue Date	Revision Description		Prepared by	Checked by	Disc Appr by	Proj Appr by
fact. no.	fact. dpt	processgr./-unit	itemcode/tag no.	project no.	size	higher reference doc. no.	part no.
title: PUMP BUILDING				A1			
Architectural, ground floor							
fact./fact. dept: Nouryon Industrial Chemicals B.V.							
project: Brine Field Haaksbergen							
scale	dimensions in	Am. proj.	separate partlist	doc. type	abbr.	location doc. no.	
1:100	mm			12	DAR		
Nouryon Nouryon Industrial Chemicals B.V.				size		doc. no.	
© Nouryon PO Box 25, 7550GC Hengelo, The Netherlands				A1		sh.	

30-3-2021 16:22:28 REVIT Architecture

