
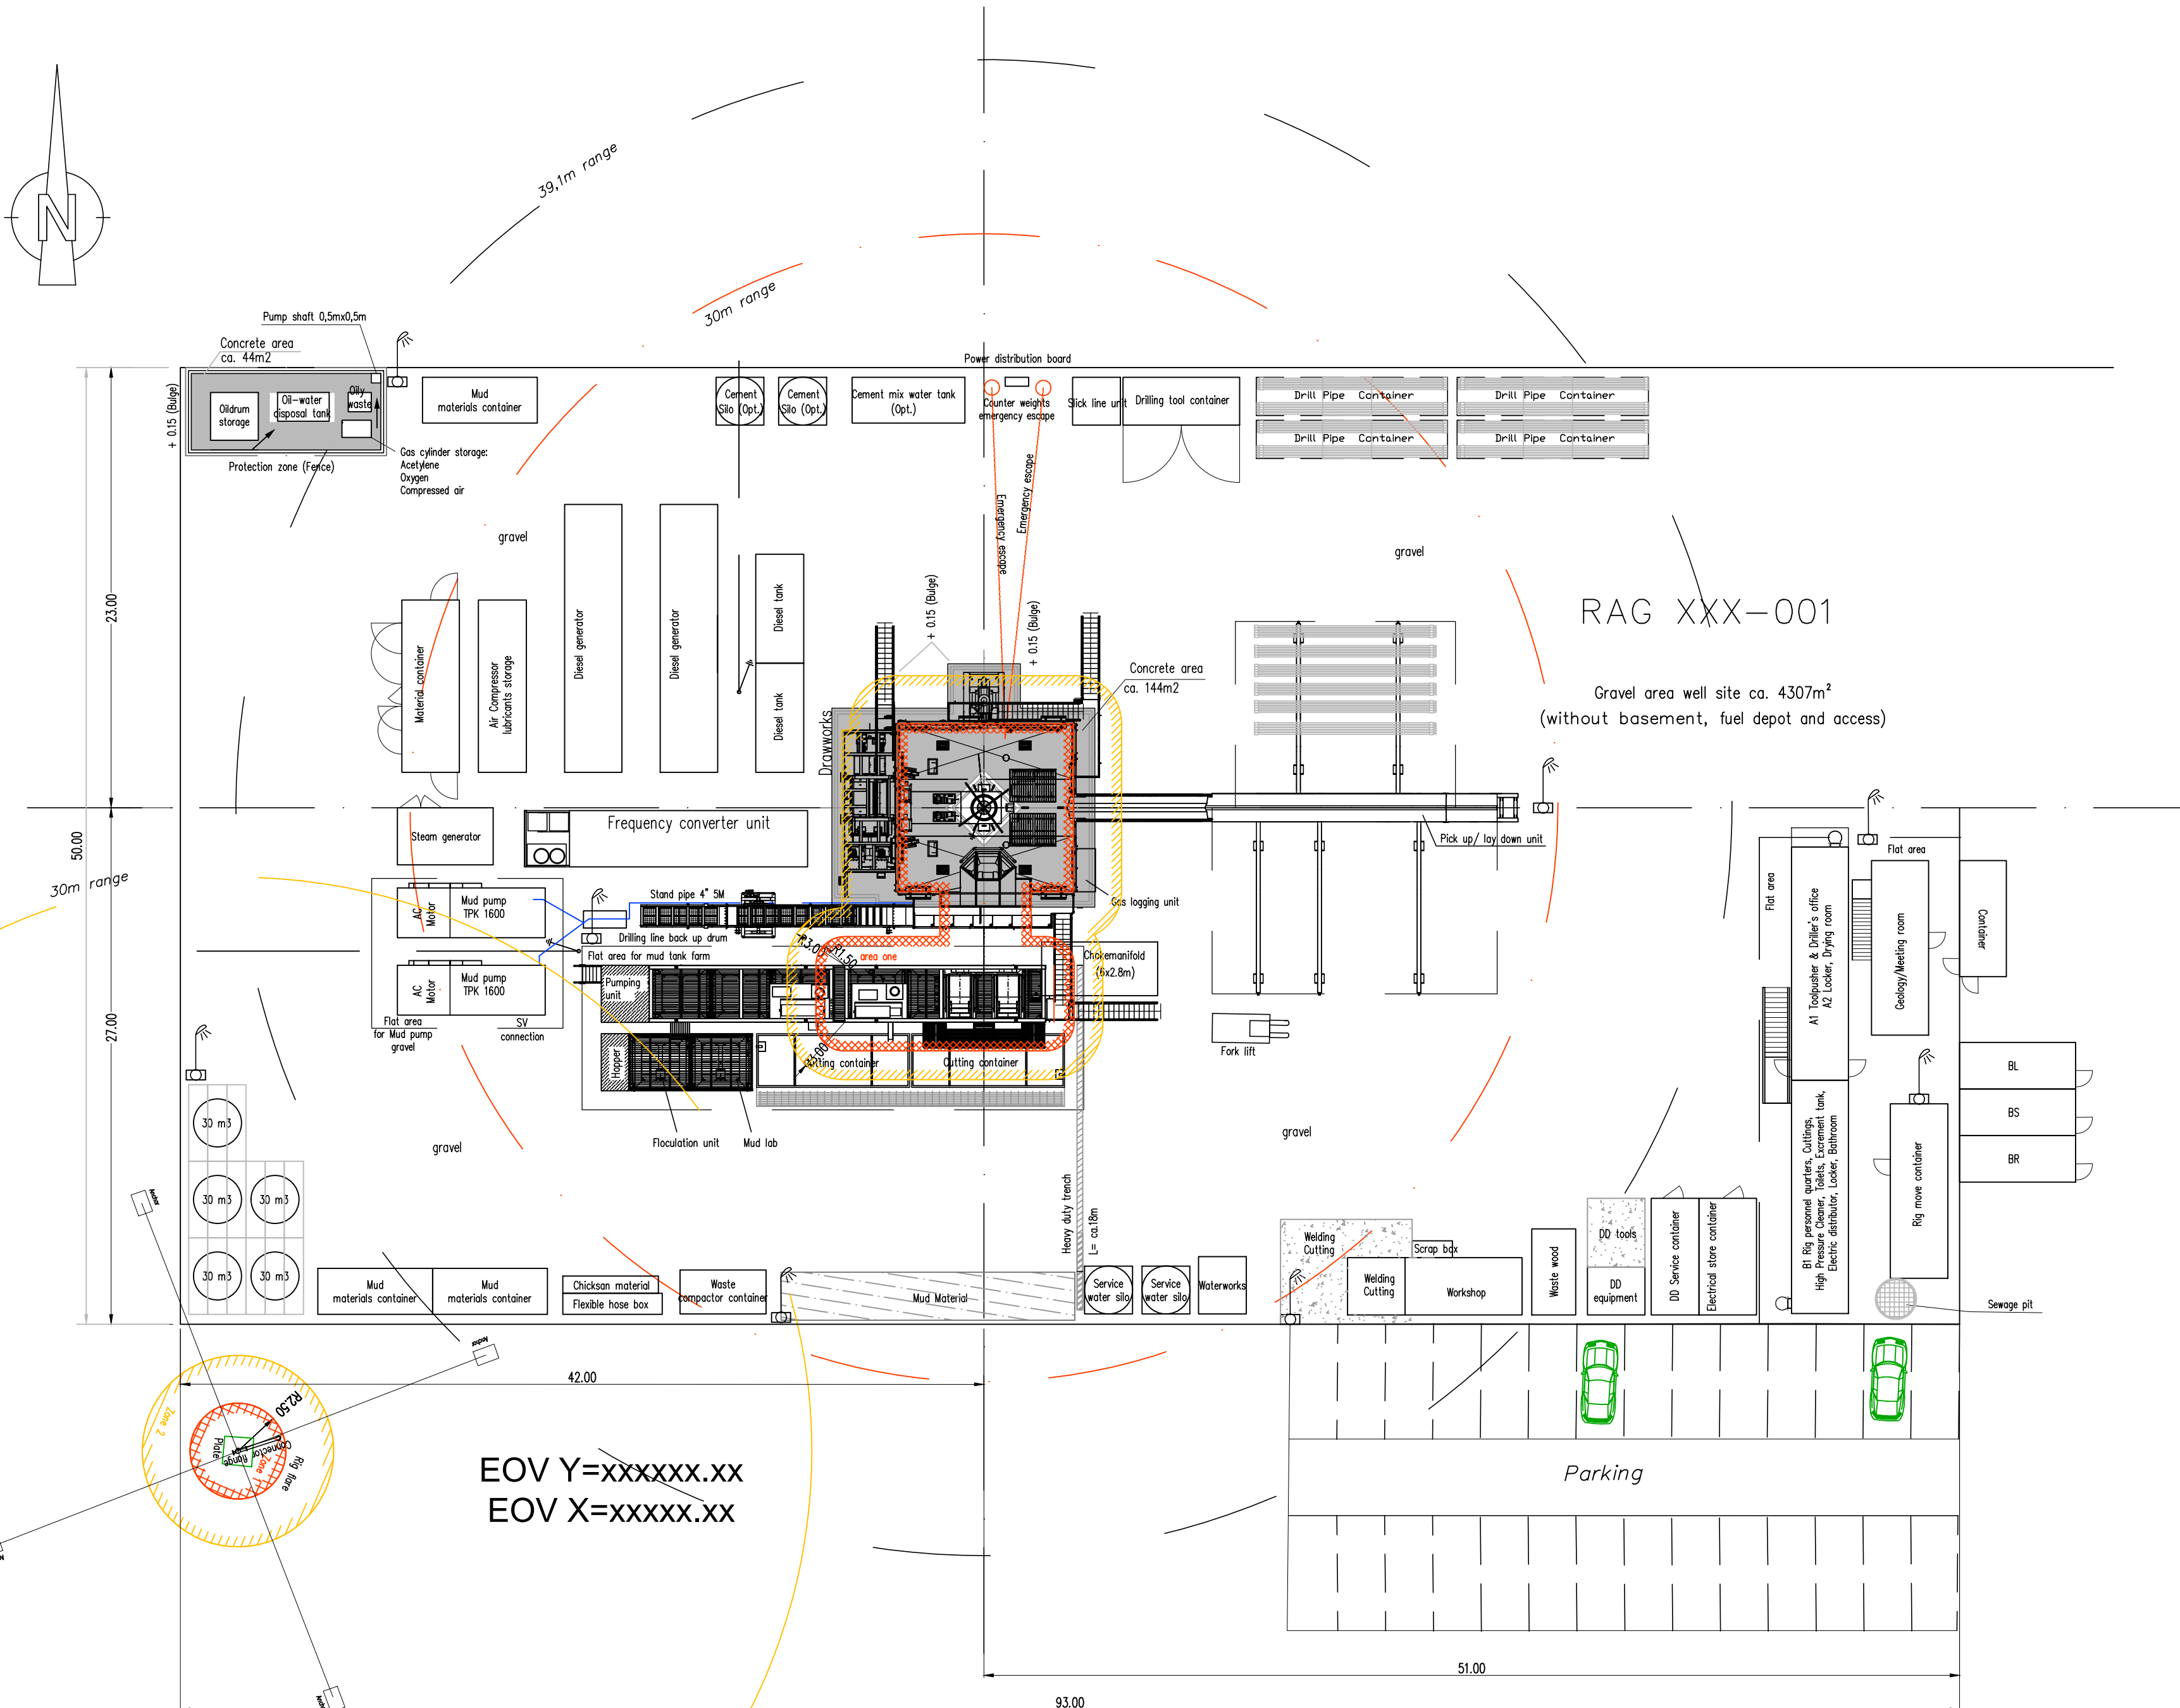


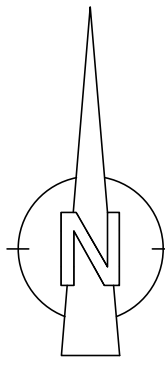

RAG XXX-001

Gravel area well site ca. 4307m²
(without basement, fuel depot and access)

LEGEND:

- EX-Zone 1
- EX-Zone 2
- BB-V Safety distance drill hole -100 m
- BB-V Safety distance drill hole -30 m
- Range
- Fire protection zone

STAND 2016.09.08

1	-	-	-	-
Rev.	Date	Revision	Drawn by	Reviewed
This/These document(s) constitute the property of RAG.ENERGY.DRILLING. The ownership of and/or intellectual property rights of this/these document(s) shall without exception remain with RAG. Any duplication, use and/or transmission is subject to the prior written consent of RAG. Any infringement or violation will be used. RAG makes no express or implied representations or warranties and assume no liability for the fitness for a particular purpose and for the accuracy, reasonableness or completeness of this/these document(s).				Drawing status
				-
Author	-	RAG.ENERGY.DRILLING		Replacement for
	Date	Name	RAG Energy Drilling GmbH	-
Drawn	2017.09.08	Schinagl	Schwarzmoos 28	Replaced by
Reviewed	2017.09.08	Wimmer	4851 Gampern	-
Approved	-	-	T +43 (0)50 724-7200 F +43 (0)50 724-7307	Drawing scale
Title				M1:250
Drilling project RAG -00X				Project number
Layout plan - RIG E200/E202				Drawing number
				- M xxxx