
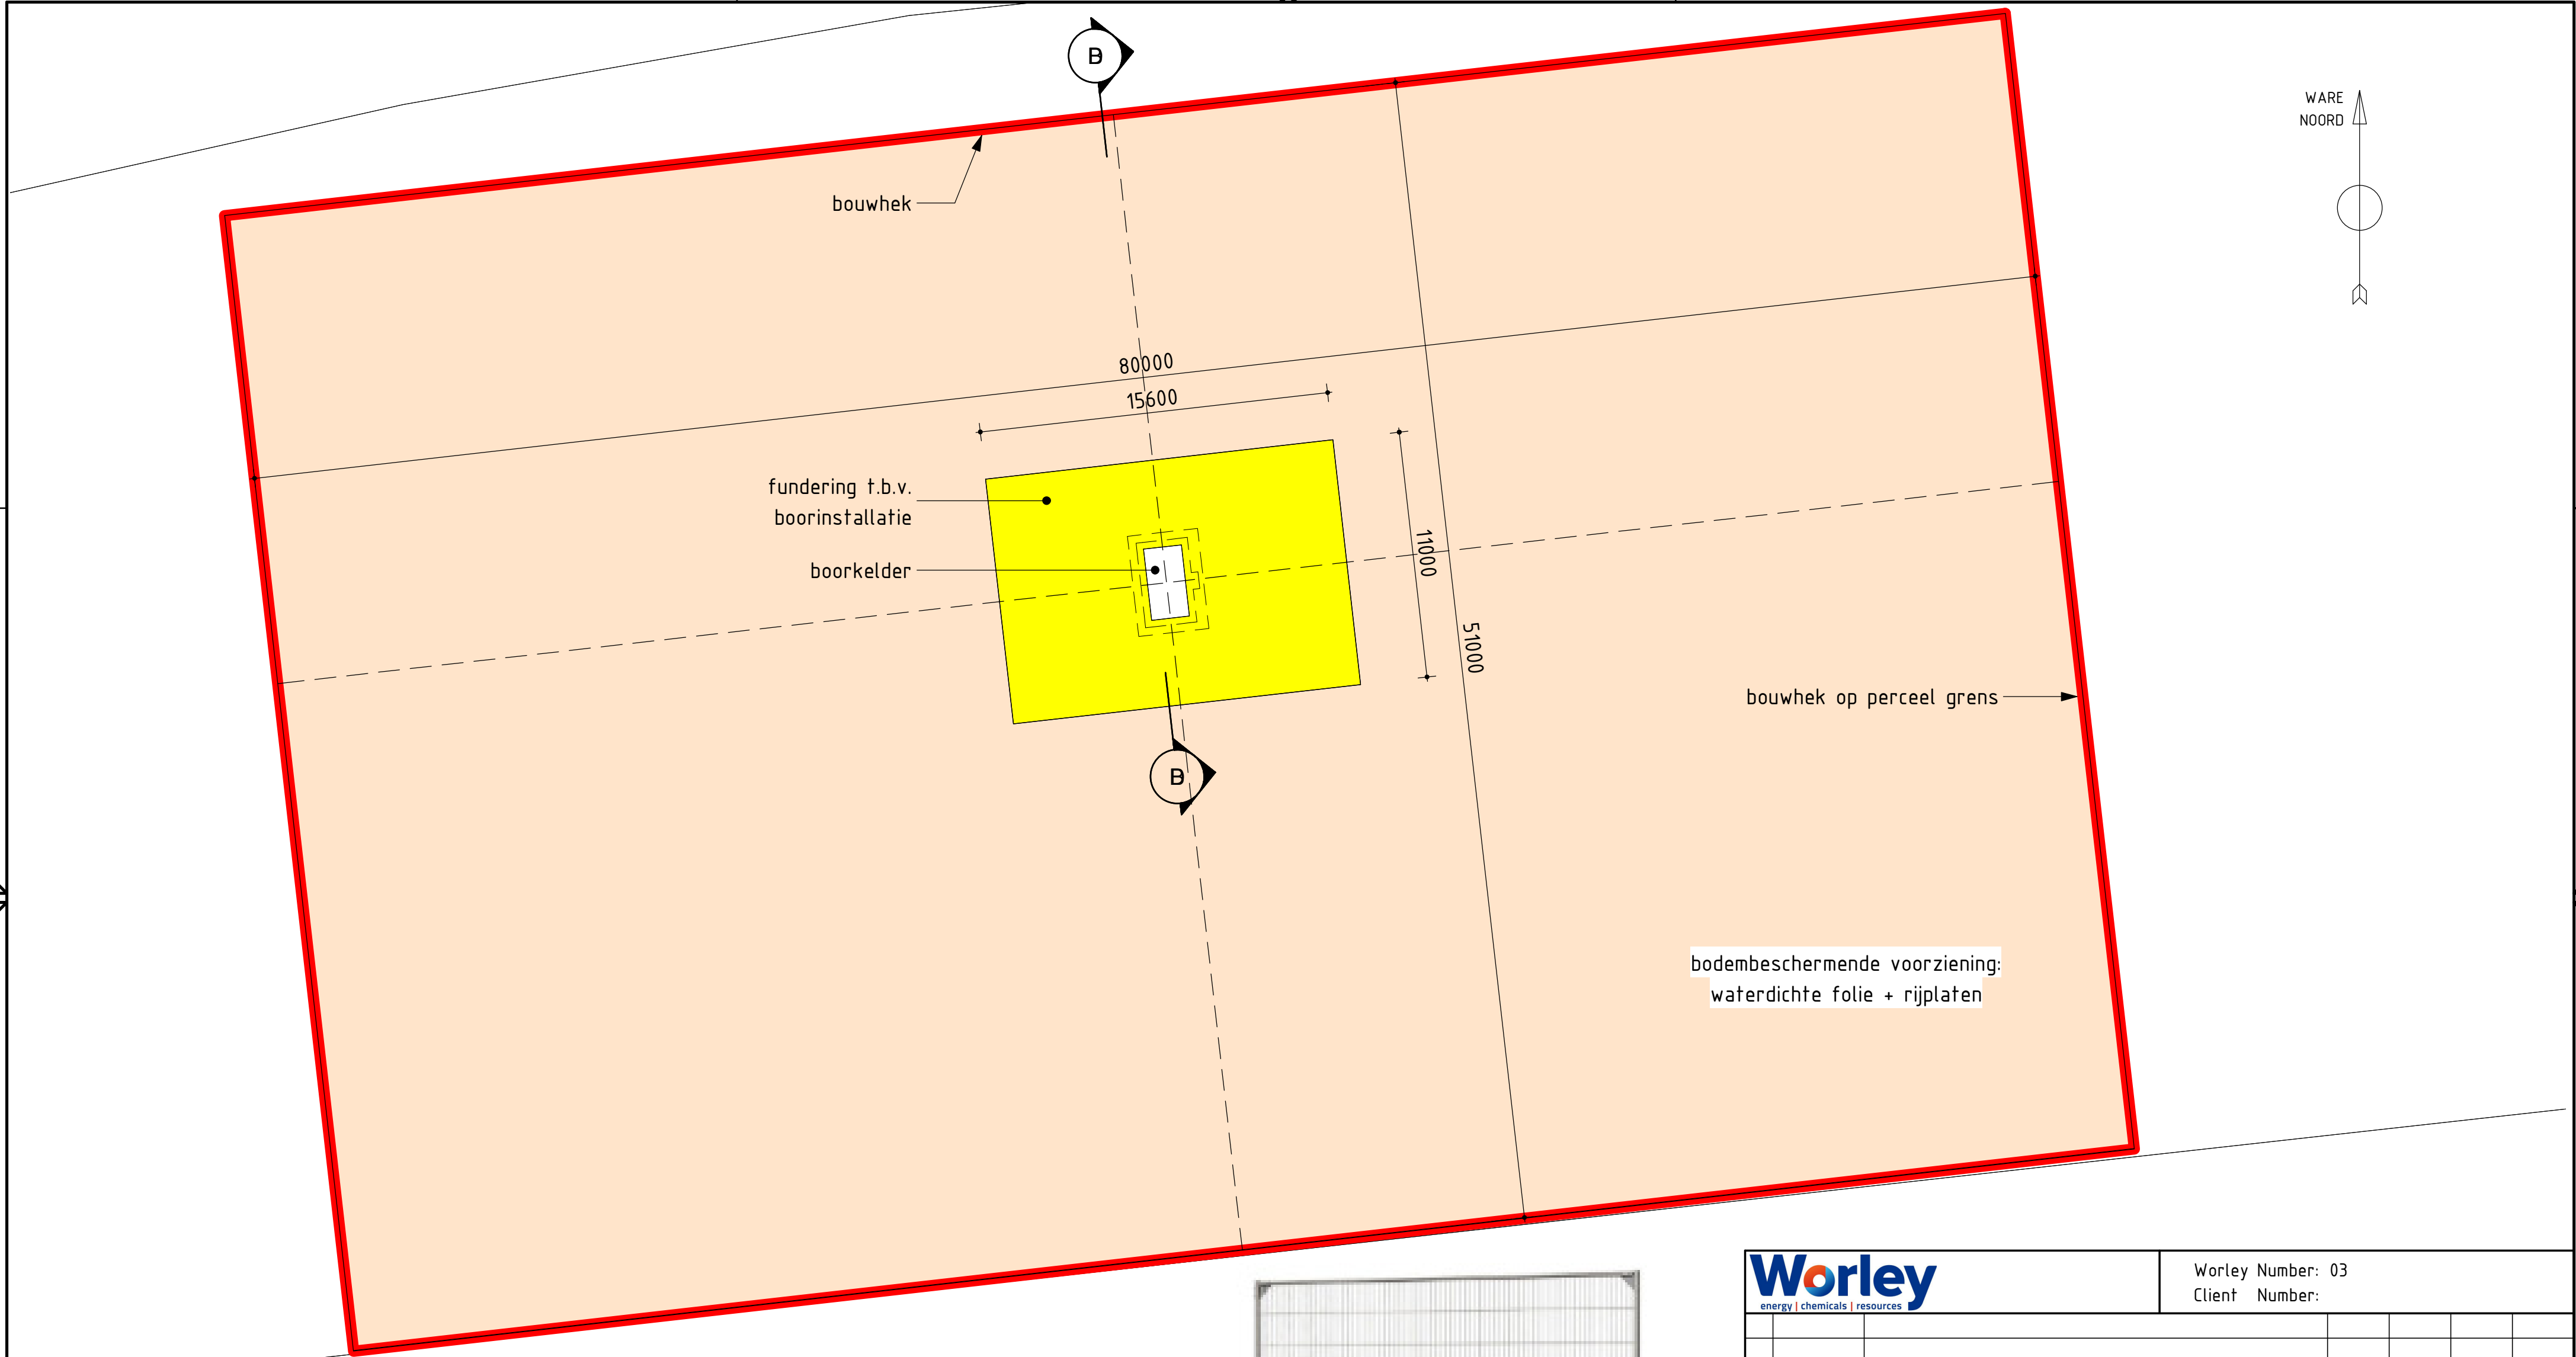


DOORSNEDE B-B
1 : 100

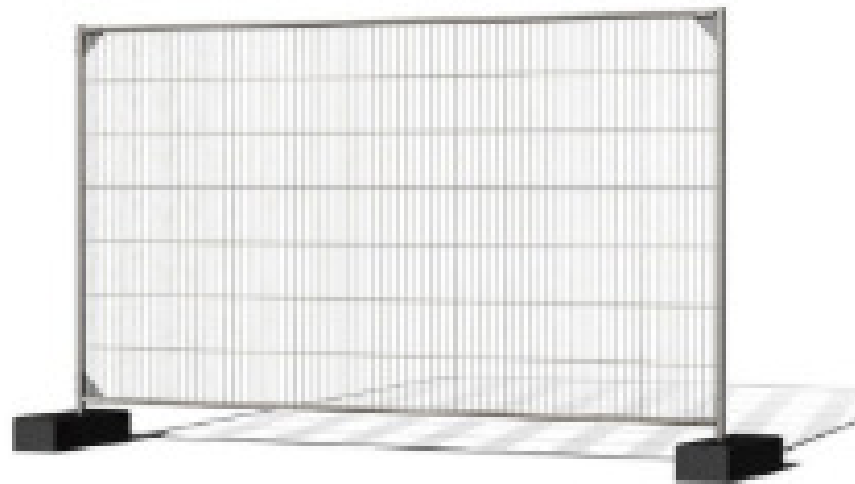

Worley energy chemicals resources				Worley Number: 03 Client Number:			
A 2022-01-28 Ontheffing bestemmingsplan				5.1.2.e			
Rev. Issue Date				Revision Description			
				Prepared by			
				Checked by			
				Disc Appr by			
				Proj Appr by			
fact. no.				fct. dpt			
processgr./-unit				itemcode/tag no.			
project no.				size			
higher reference doc. no.				part no			
title: Well Pad WSZ-02				E			
Sitatie tijdens boorfase				D			
fact./fact. dept: Nobian Industrial Chemicals B.V.				C			
project: Zuiderveen Brinefield				B			
				A			
				-			
scale 1:200				dimensions in mm			
Am. proj.				separate partslist			
doc. type				abbr.			
location doc. no.				size			
doc. no.				sh.			
A2-							
© NOBIAN Nobian Industrial Chemicals B.V.							
© Nobian PO Box 25, 7550GC Hengelo, The Netherlands							