

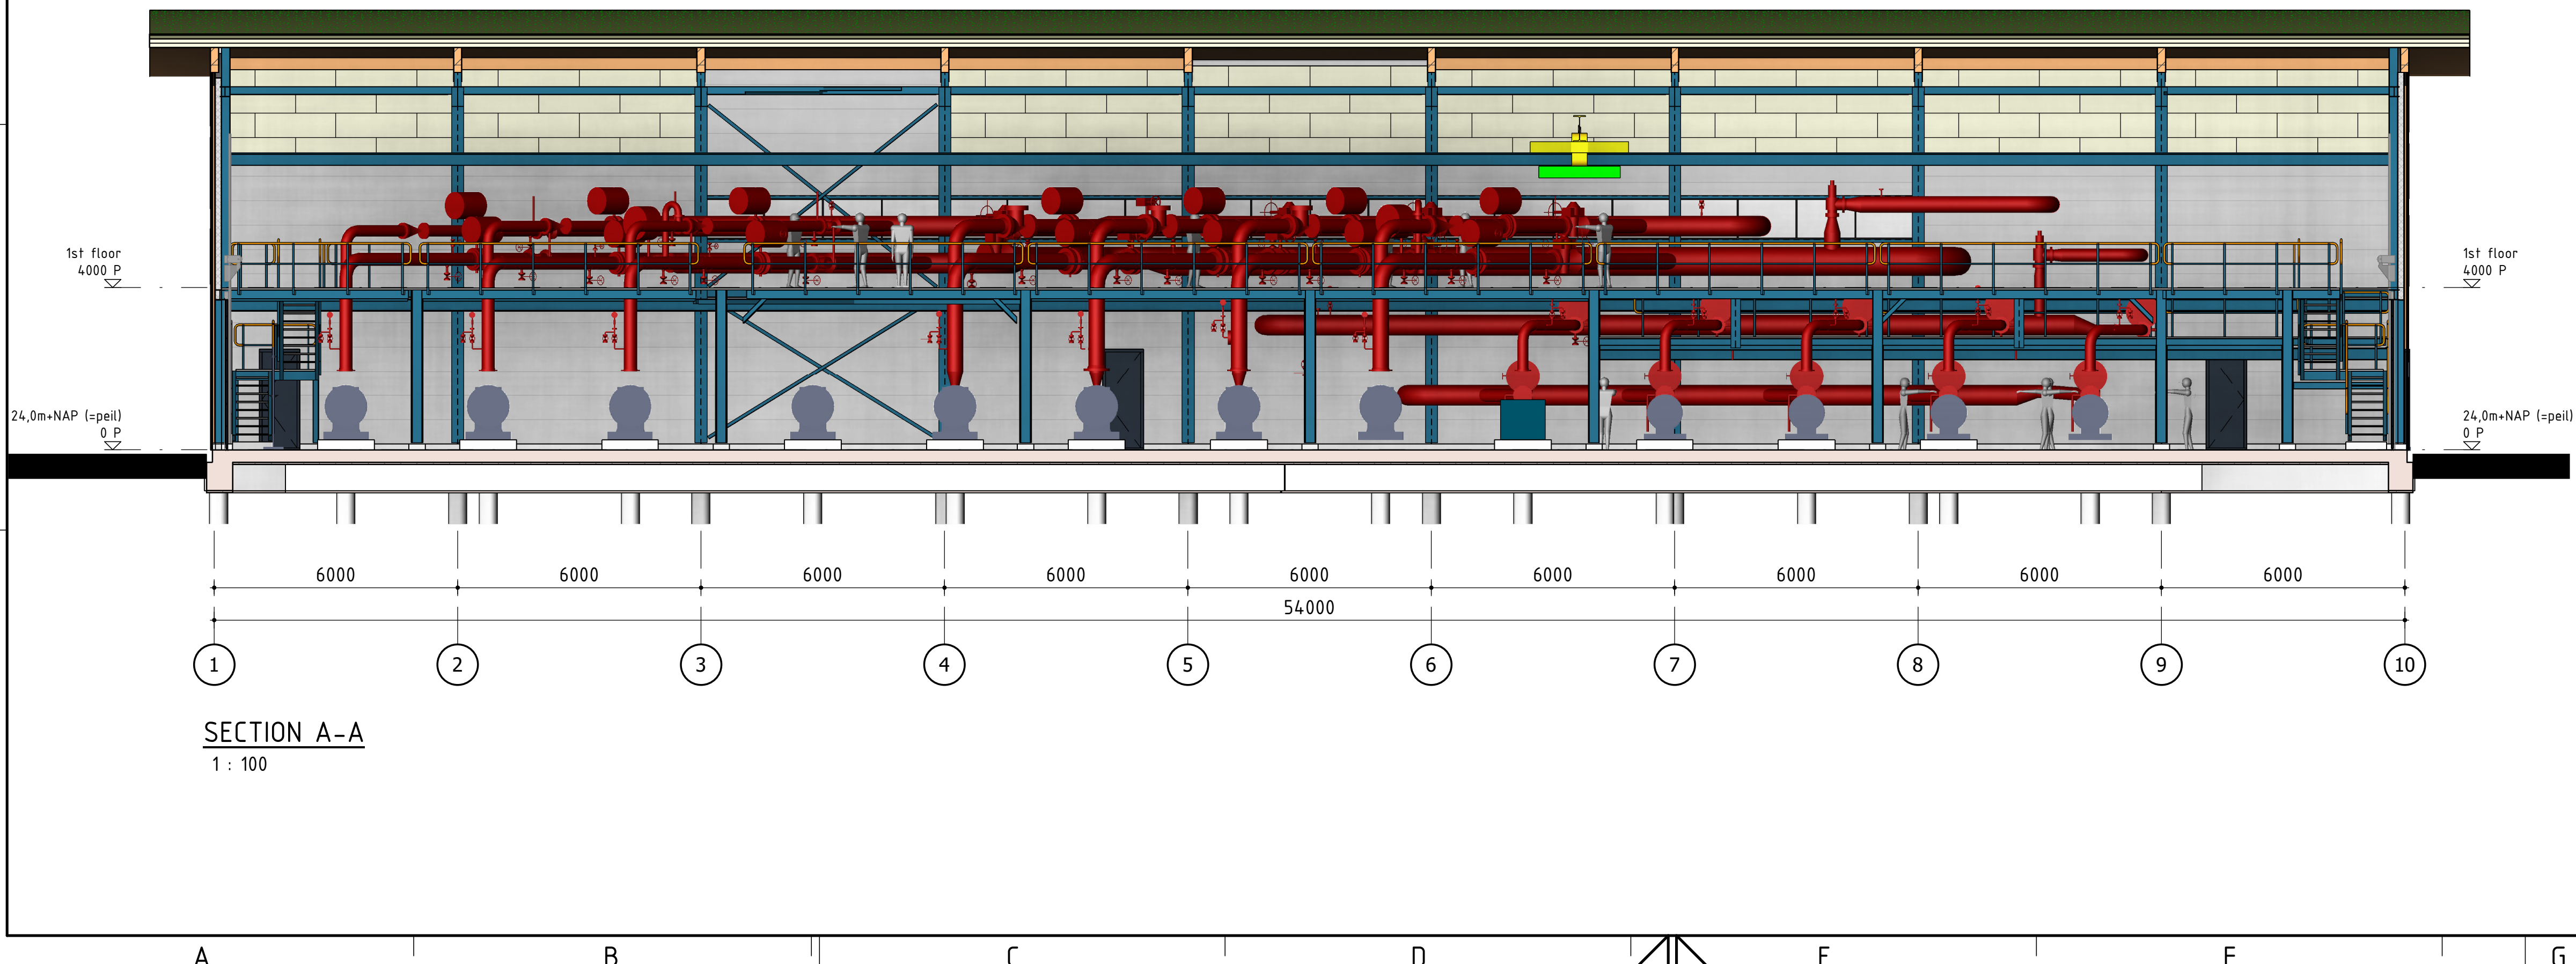


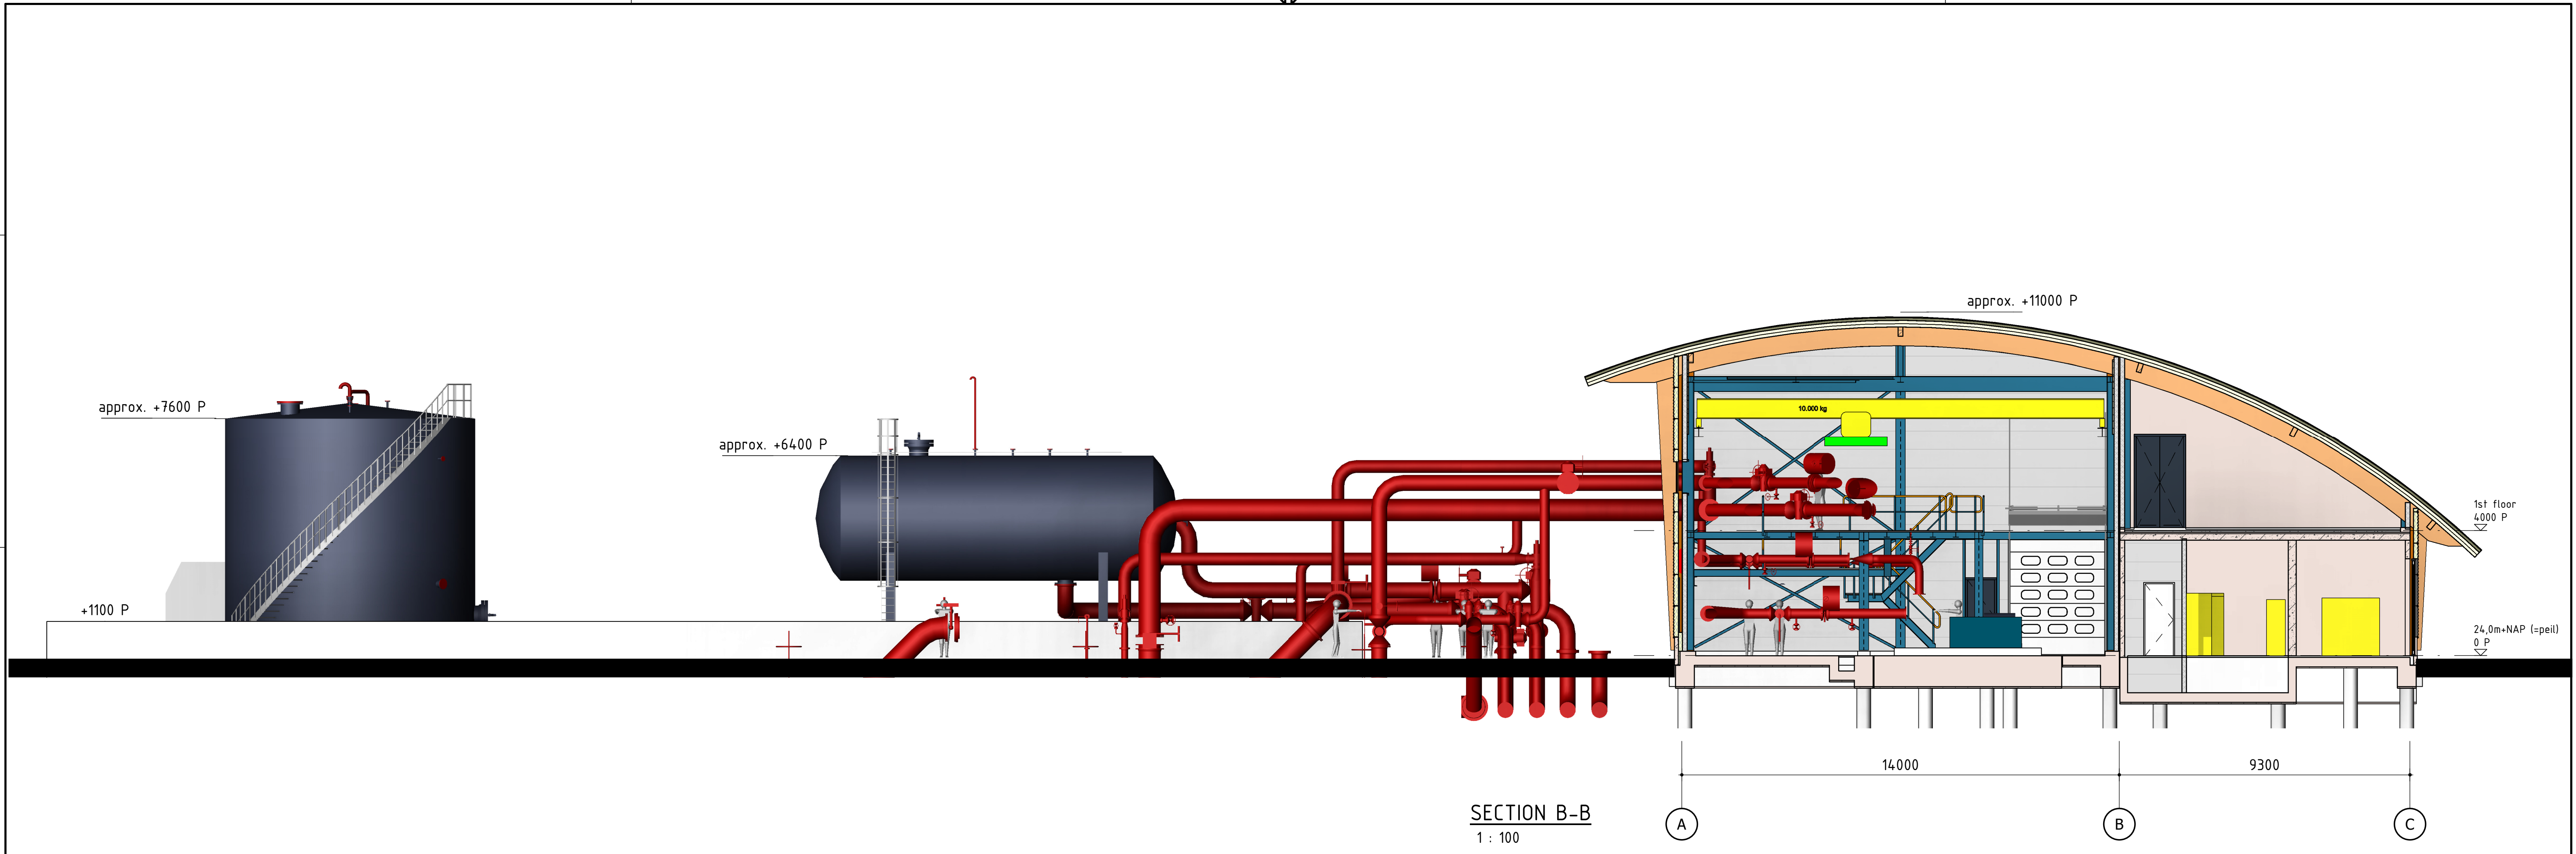

colors of piping and tanks to be determined

Peil = 24mtr + NAP

0m 1m 2m 3m 4m 5m

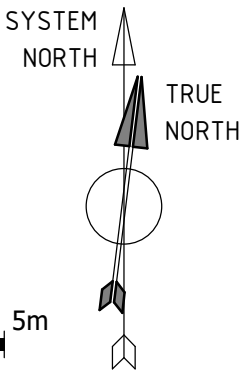

Worley energy chemicals resources				Worley Number: NR1038/C.01/0046			
A 2021-04-01 Environmental part of Permit application				VEN	LEW	DIKO	VARO
Rev Issue Date				Prepared by	Checked by	Disc Appr by	Proj Appr by
fact. no.	fact. dpt	processgr./-unit	itemcode/tag no.	project no.	size	higher reference doc. no.	part no
title: PUMP BUILDING				E			
Architectural, section A-A and B-B				D			
fact./fact. dept: Nouryon Industrial Chemicals B.V.				C			
project: Brine Field Haaksbergen				B			
				A			
				-			
scale	dimensions in	Am. proj.	separate partlist	doc. type	abbr.	location doc. no.	
1:100	mm			12	DAR		
Nouryon Nouryon Industrial Chemicals B.V.				size	doc. no.	sh.	
© Nouryon PO Box 25, 7550GC Hengelo, The Netherlands				A1			