

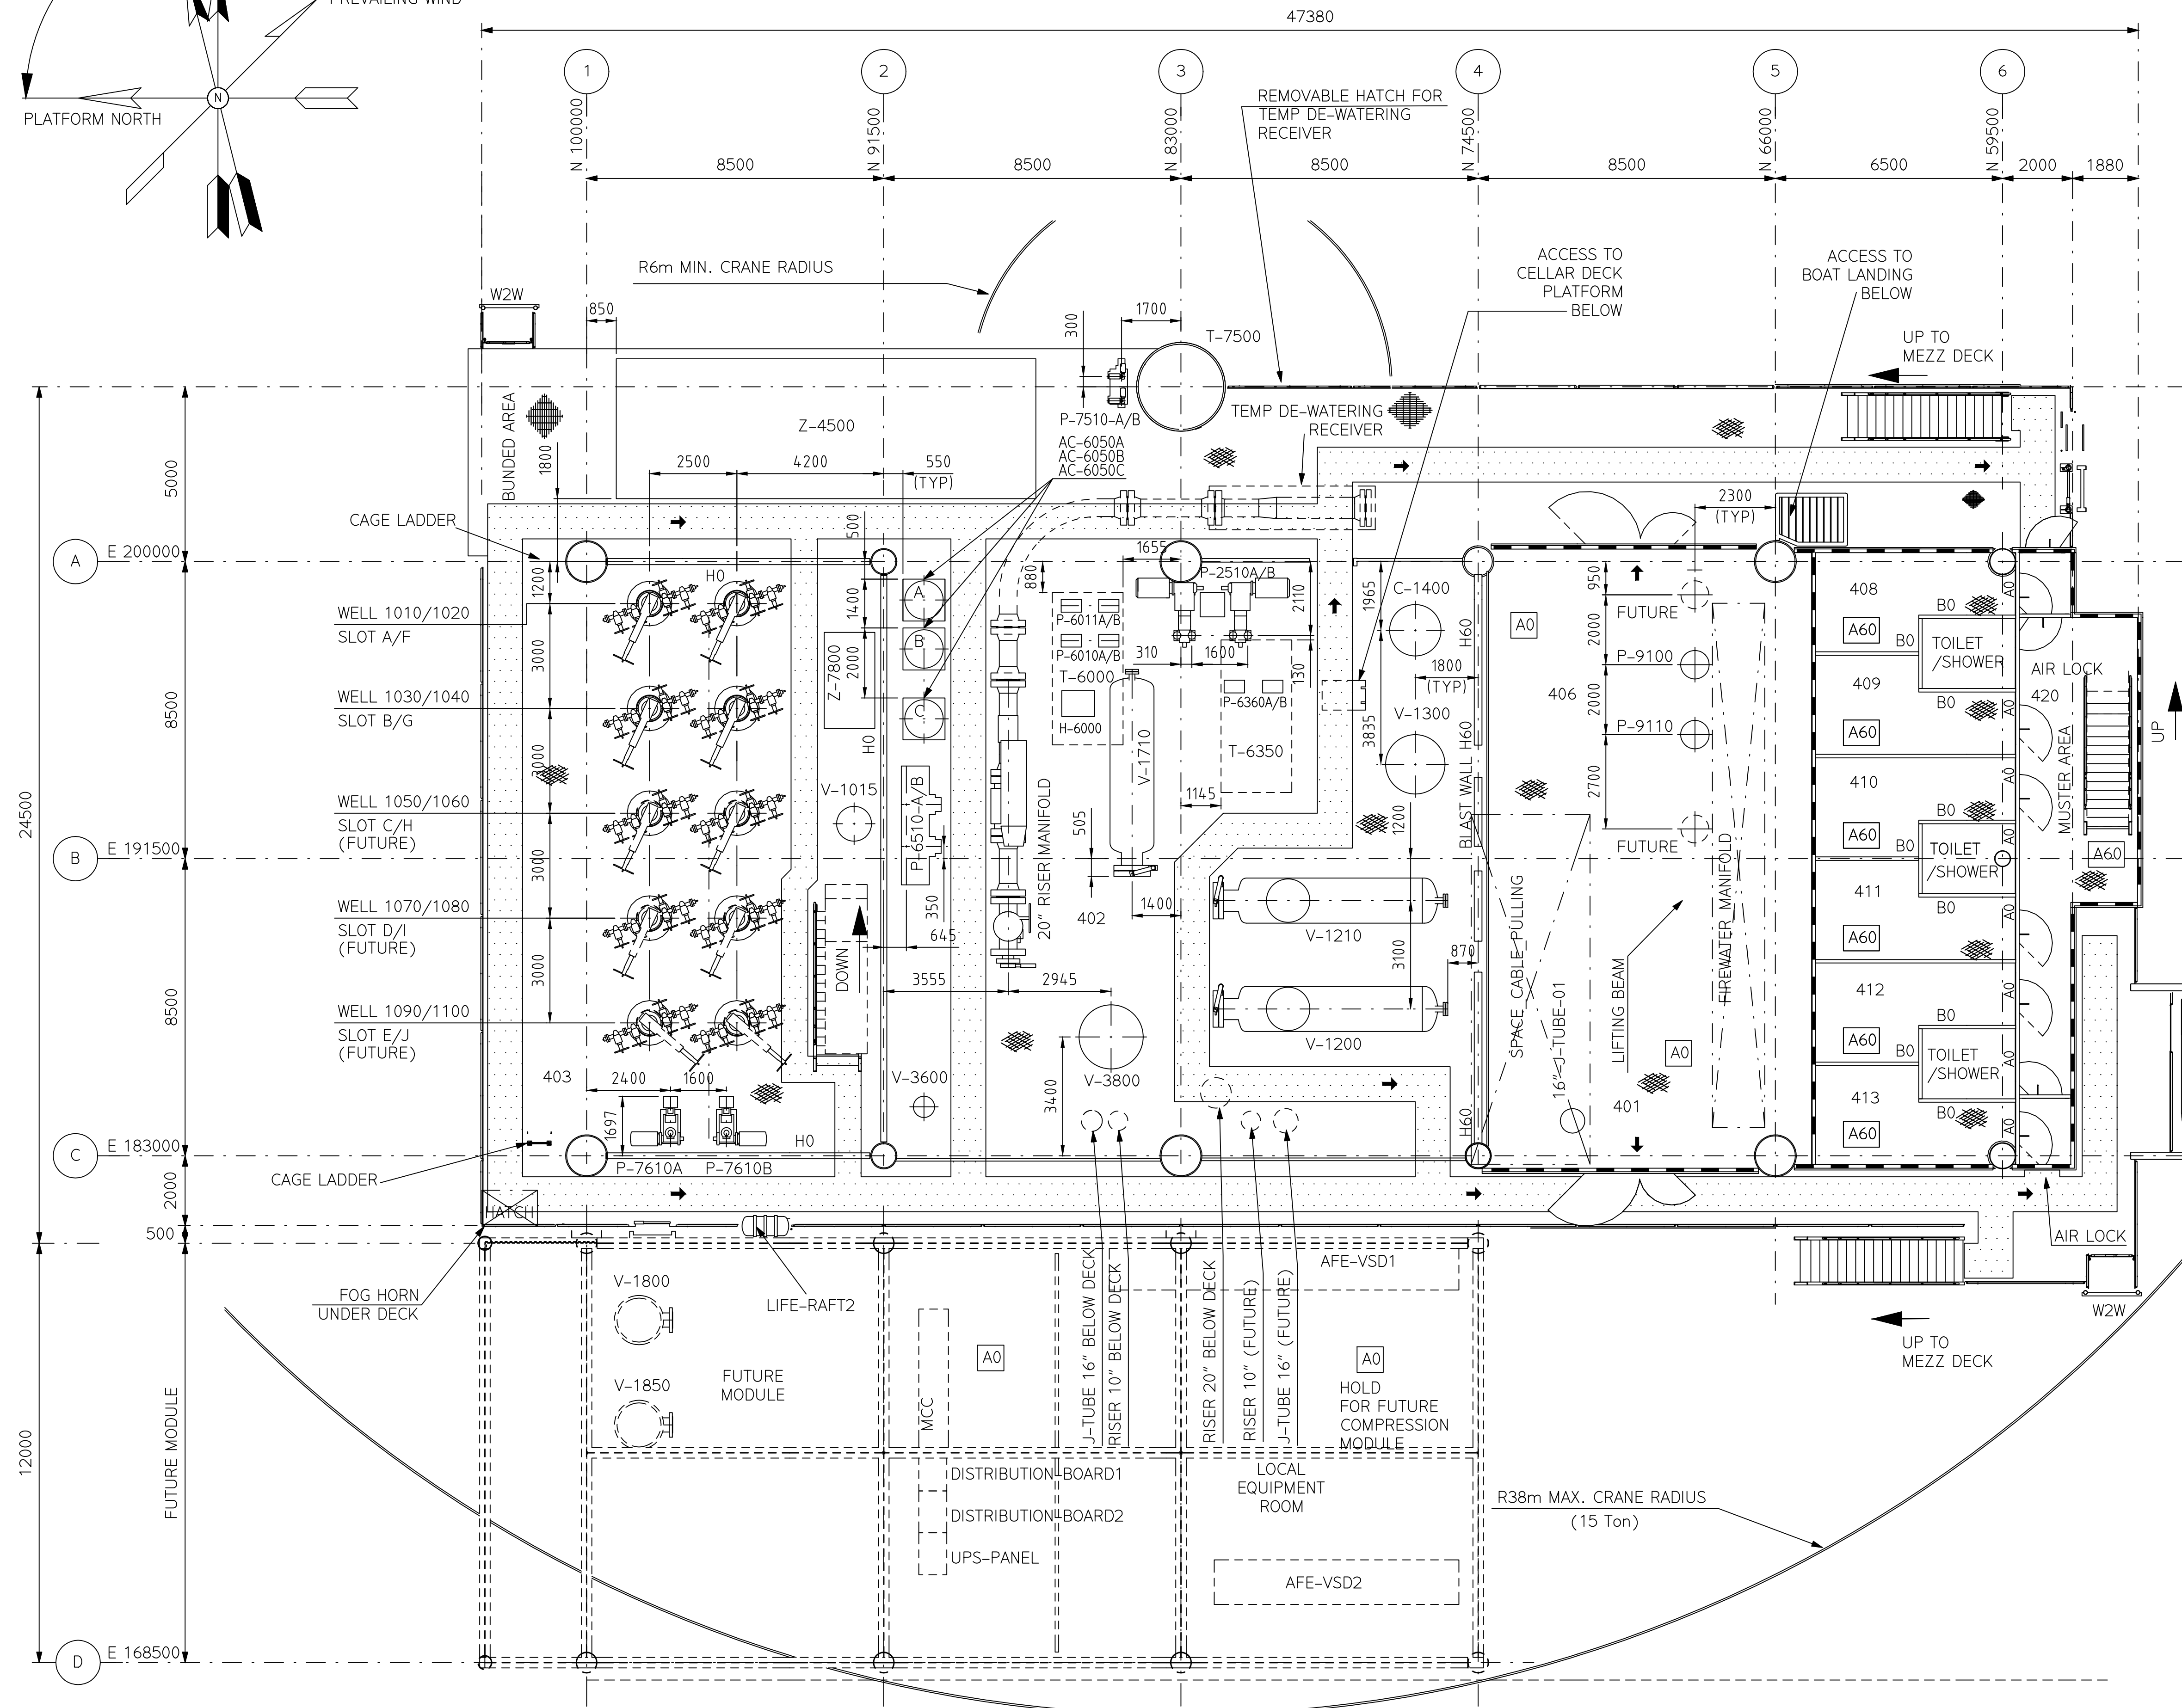


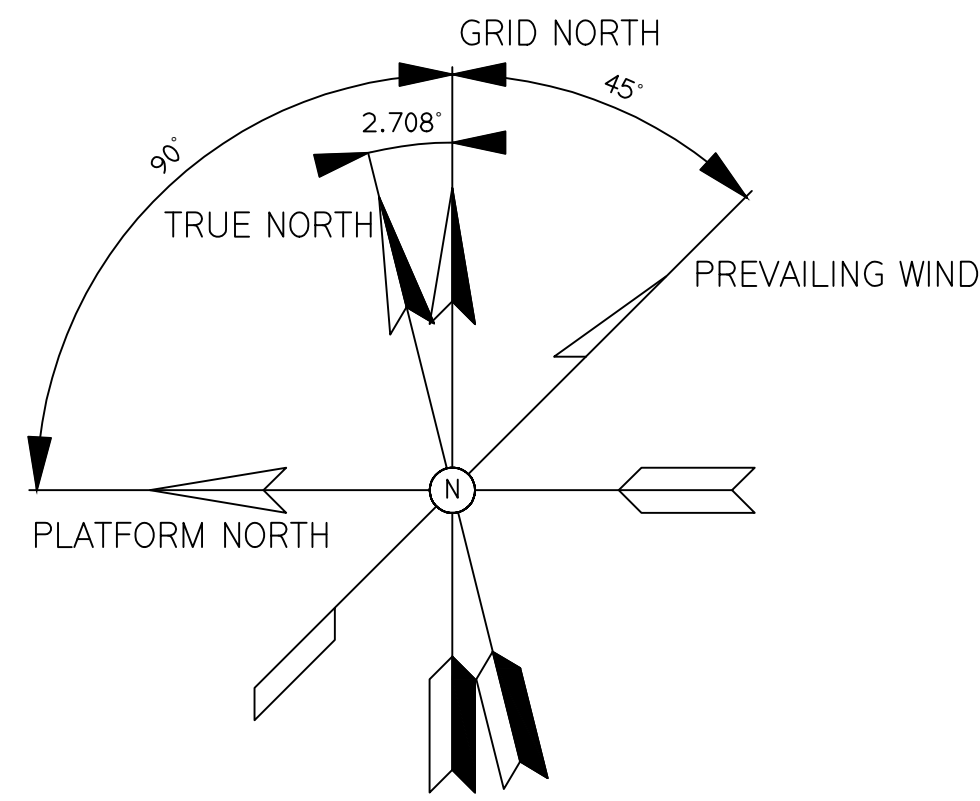

CELLAR DECK
T.O.S. EL. +22300

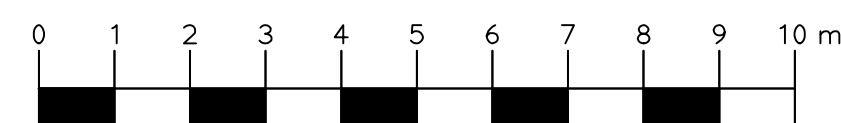

SCALE 1:100

KH Engineering

one dyas

ONE-Dyas B.V.
Amsterdam

ASSET CODE: N05A DISC CODE: 4 DOC TYPE CODE: 51 PREFIX: 0 DOCUMENT NUMBER: 42506 SHEET NR: 01 REVISION: 14A

NOTES

EQUIPMENT LIST

EQUIPMENT NUMBER	DESCRIPTION
AC-6050A	ACTIVATED CARBON FILTER A
AC-6050B	ACTIVATED CARBON FILTER B
AC-6050C	ACTIVATED CARBON FILTER C
C-1400	GLYCOL CONTACTOR
H-6000	ELECTRICAL HEATER (SKIMMER TANK)
H-6350	ELECTRICAL HEATER (DECK SKIMMER TANK)
P-2510A	CONDENSATE INJECTION PUMP A
P-2510B	CONDENSATE INJECTION PUMP B
P-6010A	DECK SKIMMER PUMP A
P-6010B	DECK SKIMMER PUMP B
P-6011A	DECK SKIMMER PUMP A
P-6011B	DECK SKIMMER PUMP B
P-6360A	DECK SKIMMER PUMP A
P-6360B	DECK SKIMMER PUMP B
P-6510A	CONDENSATE TRANSFER PUMP A
P-6510B	CONDENSATE TRANSFER PUMP B
P-7510A	CORROSION INHIBITOR PUMP A
P-7510B	CORROSION INHIBITOR PUMP B
P-7610A	METHANOL INJECTION PUMP A
P-7610B	METHANOL INJECTION PUMP B
P-9100	ELECTRICAL DRIVEN FIREWATER PUMP
P-9110	ELECTRICAL DRIVEN FIREWATER PUMP
T-6000	PRODUCTION SKIMMER TANK (DECK INTEGRATED)
T-6350	DECK SKIMMER TANK INTEGRATED
T-7500	CI TANK (IN PEDESTAL)
V-1015	ANNULUS DRAIN VESSEL
V-1200	PRODUCTION SEPARATOR
V-1210	PRODUCTION SEPARATOR
V-1300	INLET SCRUBBER
V-1710	LIQUID/LIQUID SEPARATOR
V-1800	SUCTION SCRUBBER (FUTURE)
V-1850	SUCTION SCRUBBER (FUTURE)
V-3600	LP VENT KO DRUM
V-3800	HP VENT KNOCK OUT DRUM
Z-4500	GLYCOL REGENERATION PACKAGE
Z-7800	WELLHEAD CONTROL PANEL
WELL 1010 (SLOT A)	X-MAS TREE
WELL 1020 (SLOT F)	X-MAS TREE
WELL 1030 (SLOT B)	X-MAS TREE
WELL 1040 (SLOT G)	X-MAS TREE
WELL 1050 (SLOT C)	X-MAS TREE (FUTURE)
WELL 1060 (SLOT H)	X-MAS TREE (FUTURE)
WELL 1070 (SLOT D)	X-MAS TREE (FUTURE)
WELL 1080 (SLOT I)	X-MAS TREE (FUTURE)
WELL 1090 (SLOT E)	X-MAS TREE (FUTURE)
WELL 1100 (SLOT J)	X-MAS TREE (FUTURE)

ROOM MATRIX


ROOM	DESCRIPTION
401	MECHANICAL STORAGE AREA, UTILITY AREA
406	MECHANICAL STORAGE AREA, UTILITY AREA
408	BEDROOM 1
410	BEDROOM 2
411	BEDROOM 3
412	BEDROOM 4
413	BEDROOM 5
420	MUSTER AREA CORRIDOR

REFERENCE DRAWINGS


DWG. NO.	DRAWING TITLE
N05A-4-51-0-42501-01	LOOKING WEST
N05A-4-51-0-42501-02	LOOKING SOUTH
N05A-4-51-0-42502-01	MAIN DECK & HELI DECK
N05A-4-51-0-42503-01	HELI DECK
N05A-4-51-0-42504-01	MAIN DECK
N05A-4-51-0-42505-01	MEZZANINE DECK
N05A-4-51-0-42522-01	GENERAL ARRANGEMENT

HOLDS

(A0 eg.) FLOOR RATING
(A0 eg.) WALL RATING

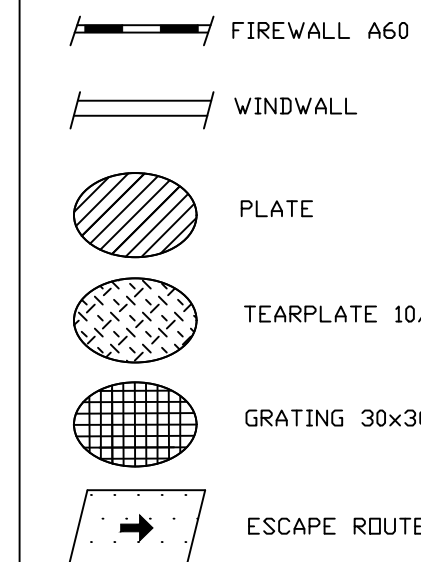

KEYPLAN

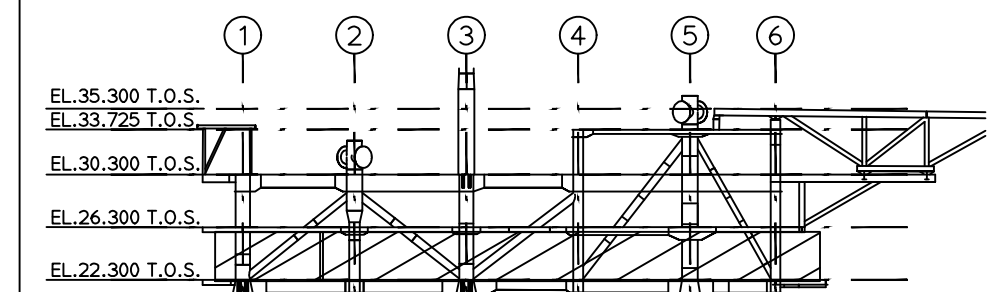

12	28	12	2022	UPDATED FOR 60% 3D REVIEW WITH COMMENTS	CJA	RKE	WGR
11	21	11	2022	UPDATED FOR 60% 3D REVIEW	CJA	RKE	WGR
14A	12	04	2024	AFC UPDATED INTERN.	HOE	BvdM	BvdM
14	12	10	2023	AFC UPDATED	NYG	OPS	WGR
ISSUE REV	DO	MM	YYYY	REVISION DESCRIPTION	DRAWN BY	CHECKED BY	APPROVED BY
ENGINEERED BY:							

This document is confidential. The copyright is vested in ONE-Dyas B.V., Amsterdam, the Netherlands. All rights reserved. Neither the whole nor any part of this document may be disclosed to any third party or reproduced, stored in any retrieval system or transmitted in any form or by any means (electronic, mechanical, reprographic, recording or otherwise) without the prior written consent of the copyright owner, 2019.

PLOT PLAN
CELLAR DECK
T.O.S. EL. +22300

SIZE A1