



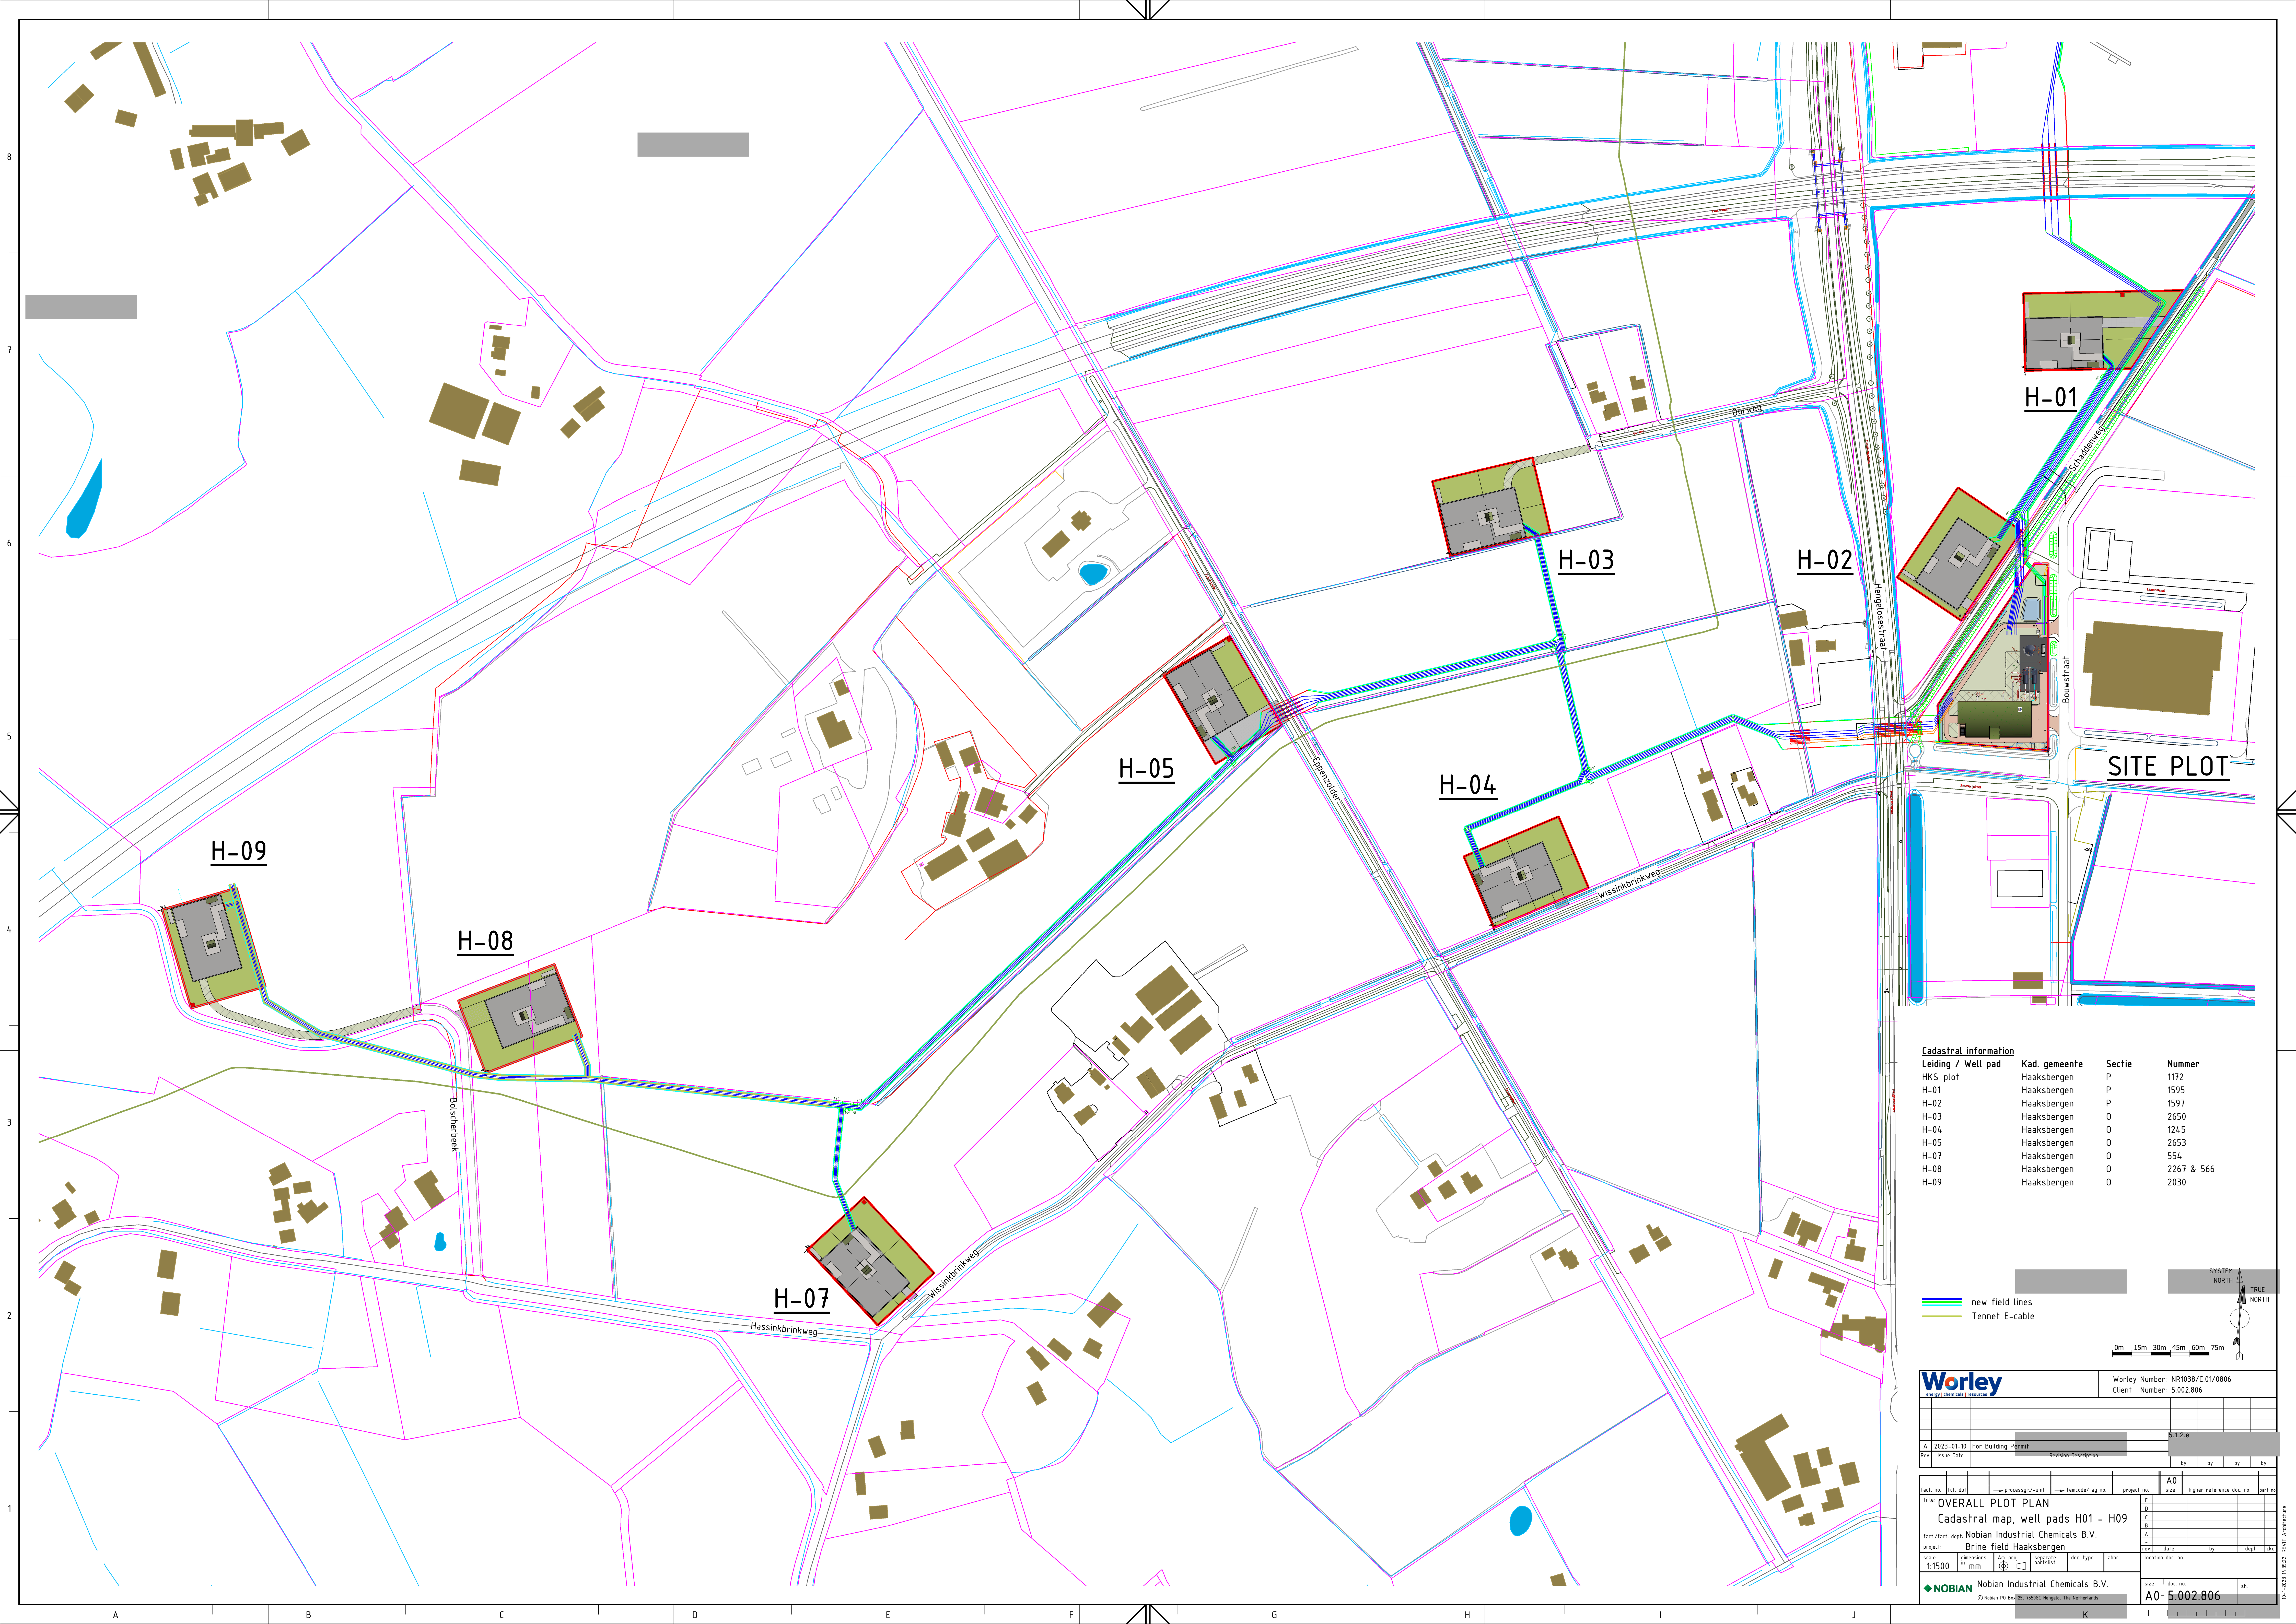

Cadastral information			
Leiding / Well pad	Kad. gemeente	Sectie	Nummer
HKS plot	Haaksbergen	P	1172
H-01	Haaksbergen	P	1595
H-02	Haaksbergen	P	1597
H-03	Haaksbergen	O	2650
H-04	Haaksbergen	O	1245
H-05	Haaksbergen	O	2653
H-07	Haaksbergen	O	554
H-08	Haaksbergen	O	2267 & 566
H-09	Haaksbergen	O	2030

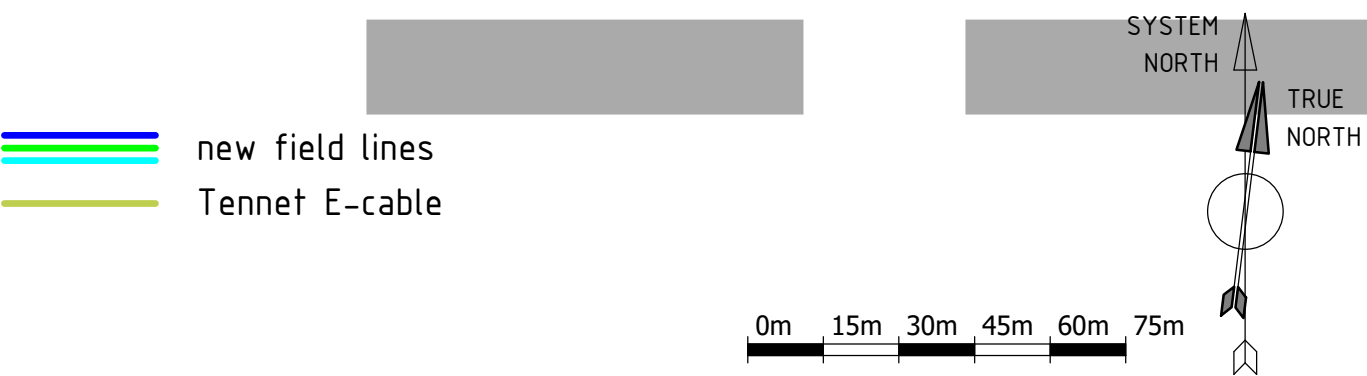

Worley
energy | chemicals | resources

Worley Number: NR1030/C01/0806
Client Number: 5.002.806

A		2023-01-10	For Building Permit	5.1.2.e			
Rev	Issue Date	Revision Description		by	by	by	by

					A0			
fact no.	act. dot	process/1-unit	transcode/tag no.	project no.	size	higher reference doc. no.	part no.	
Title: OVERALL PLOT PLAN								
Cadastral map, well pads H01 - H09								
fact./act.	Nobian Industrial Chemicals B.V.							
project								
Brine field Haaksbergen								
scale	dimensions	Alt. proj.	separate	doc. type	abbr.	location doc. no.		
1:1500	m / mm	10/1500	part/1000			A0 - 5.002.806		

NOBIAN
© Nobian PO Box 200 7580AC Hengelo, The Netherlands

Nobian Industrial Chemicals B.V.
size 1 doc. no. A0 - 5.002.806 sh.