



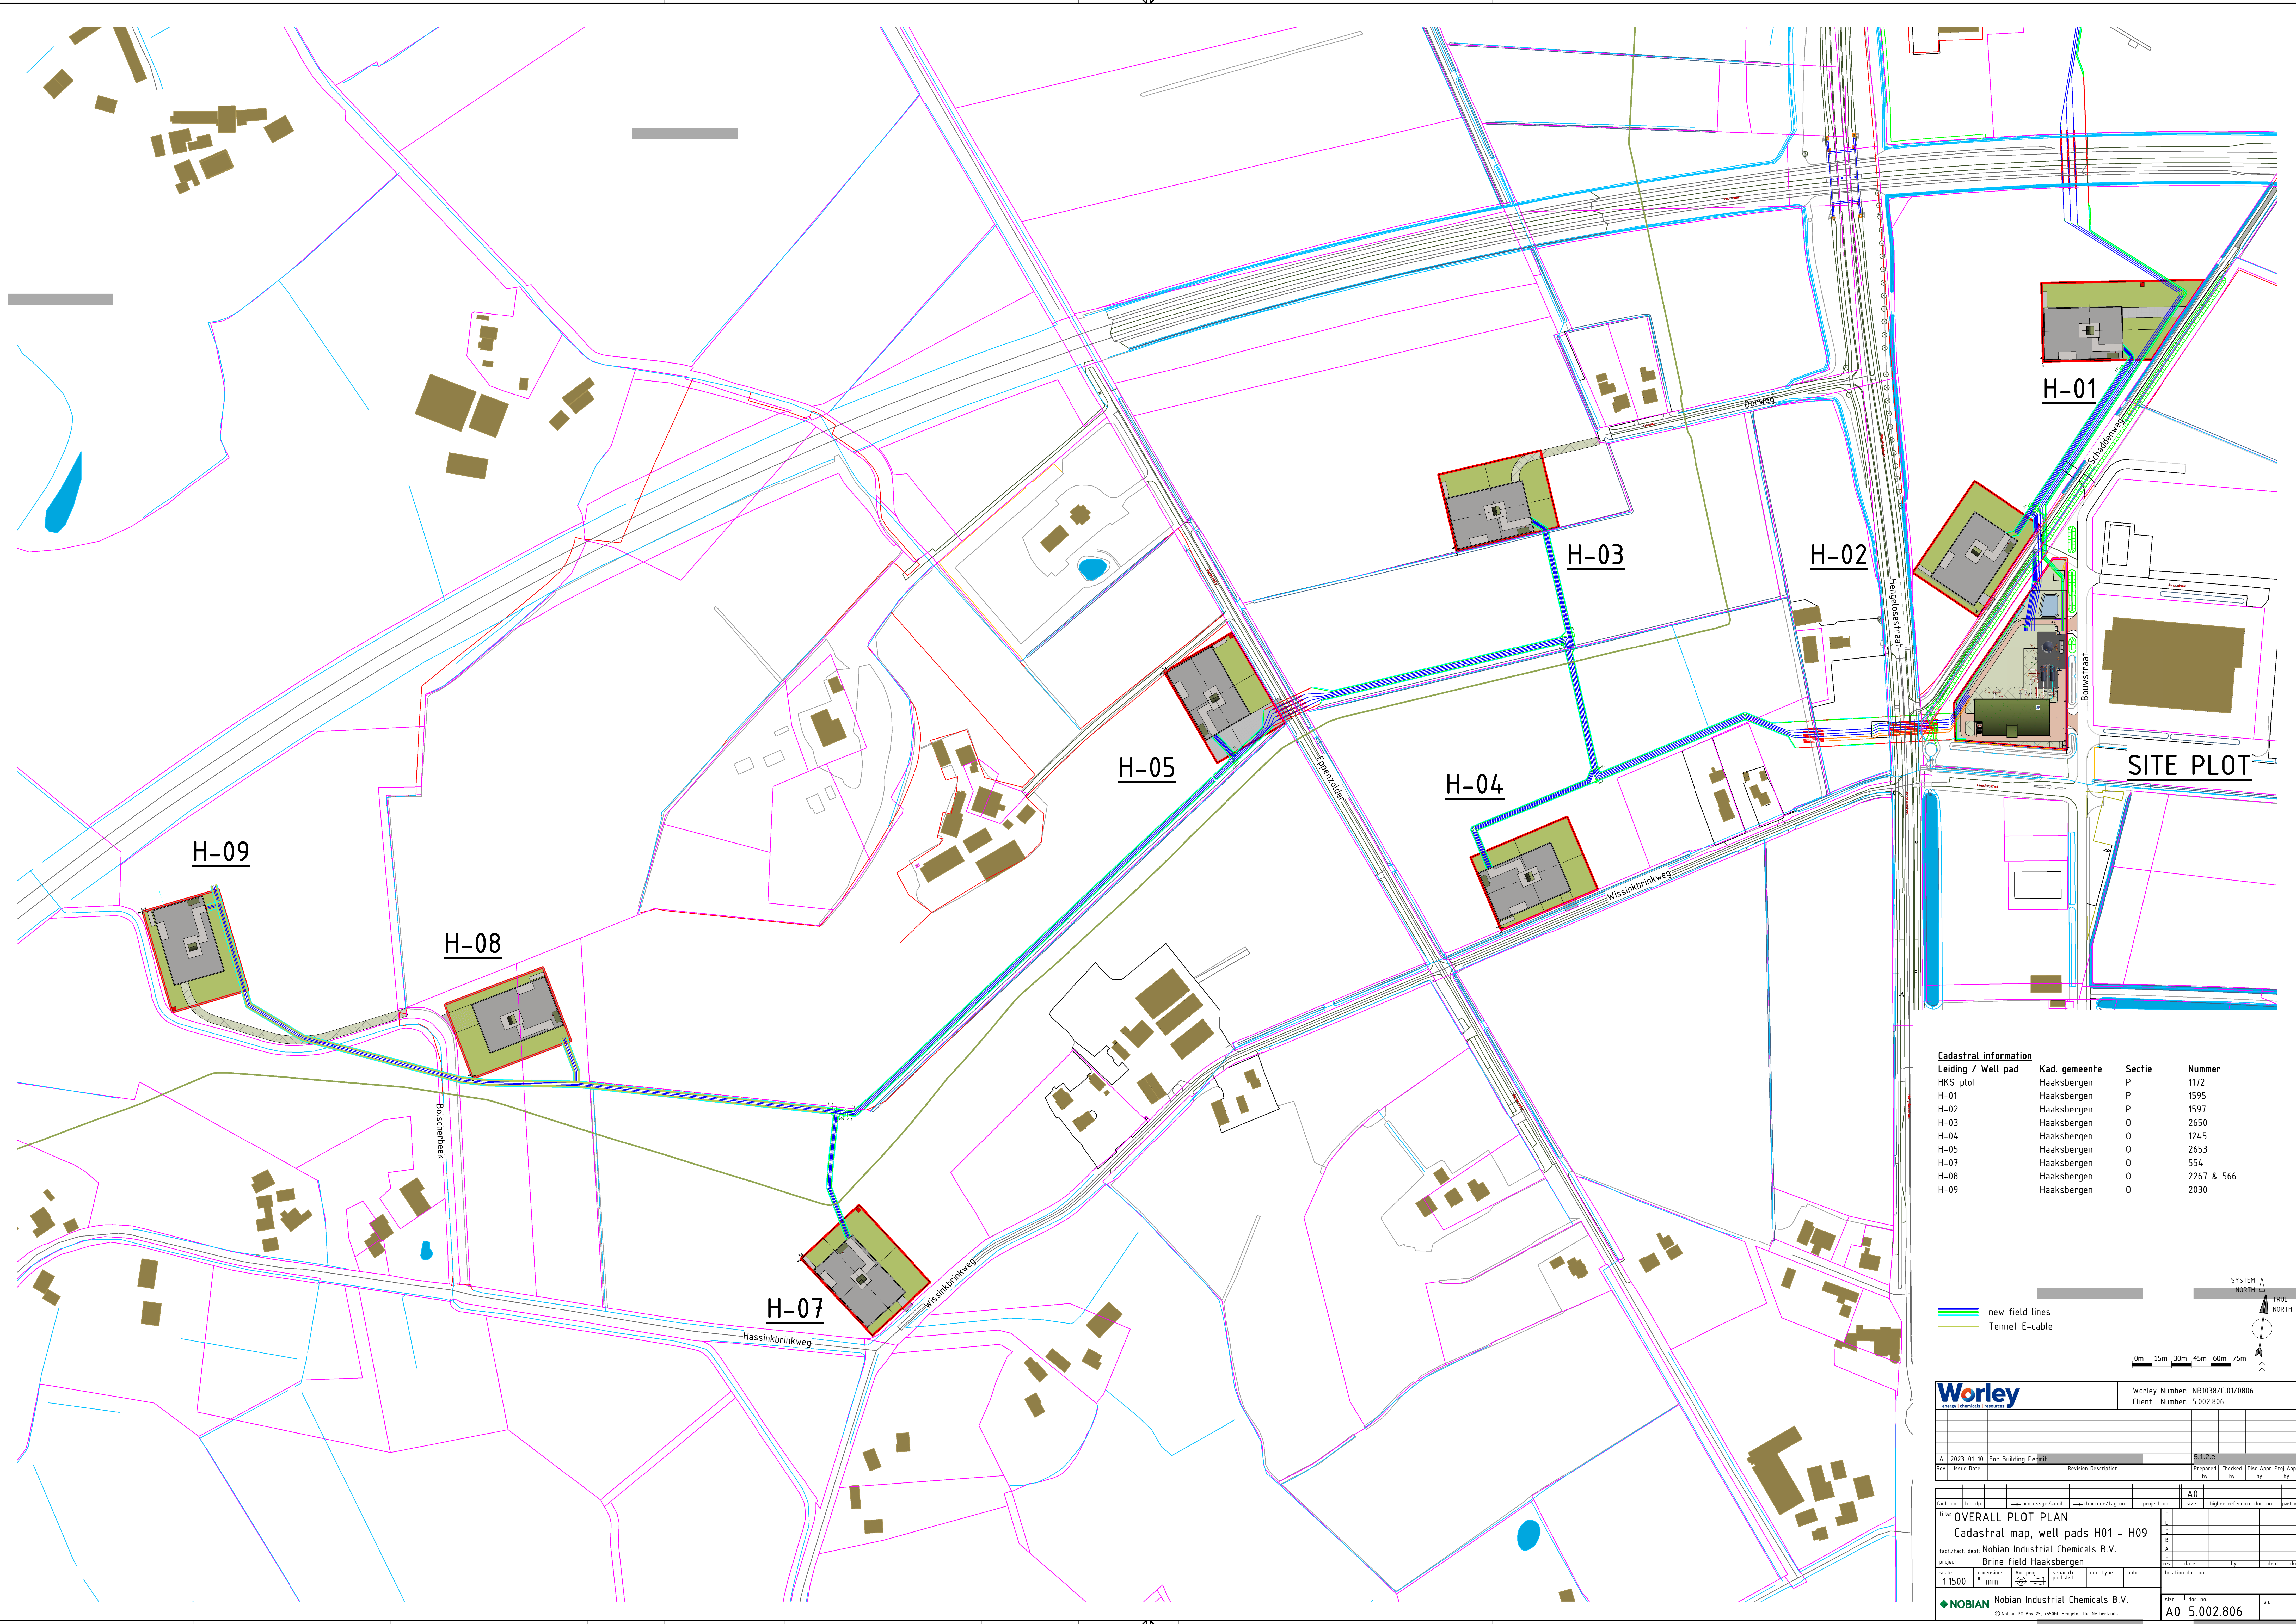

Cadastral information			
Leiding / Well pad	Kad. gemeente	Sectie	Nummer
HKS plot	Haaksbergen	P	1172
H-01	Haaksbergen	P	1595
H-02	Haaksbergen	P	1597
H-03	Haaksbergen	O	2650
H-04	Haaksbergen	O	1245
H-05	Haaksbergen	O	2653
H-07	Haaksbergen	O	554
H-08	Haaksbergen	O	2267 & 566
H-09	Haaksbergen	O	2030

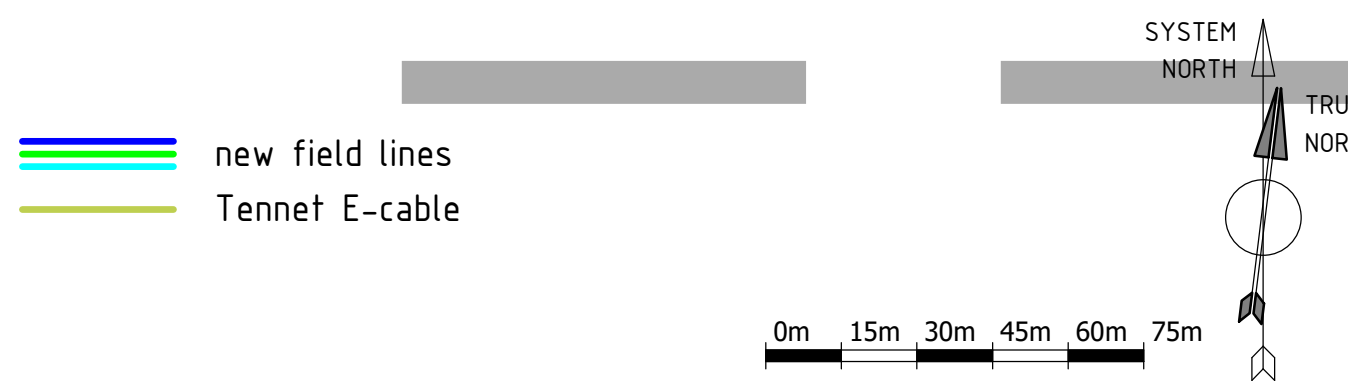



energy | chemicals | resources

Worley Number: NR1039/C01/0806
Client Number: 5.002.806

Rev	Issue Date	Revision Description	Prepared by	Checked by	Disc. Appr. by	Proj. Appr. by
A	2023-01-10	For Building Permit				

fact. no.	101-001	process/1-unit	1-trancode/tag no.	project no.	A0	size	higher reference disc. no.	part no.
Title: OVERALL PLOT PLAN								
Cadastral map, well pads H01 - H09								
fact./fact. dept: Nobian Industrial Chemicals B.V.								
project: Brine field Haaksbergen								
scale	1:1500	dimensions	mm	mm	mm	mm	mm	mm
scale	1:1500	dimensions	mm	mm	mm	mm	mm	mm
scale	1:1500	dimensions	mm	mm	mm	mm	mm	mm
© Nobian PO Box 25, 7550GC Hengelo, The Netherlands								
size 1 doc. no. A0-5.002.806								



Nobian Industrial Chemicals B.V.

96-2023-16-2023 REV01 Architecture