



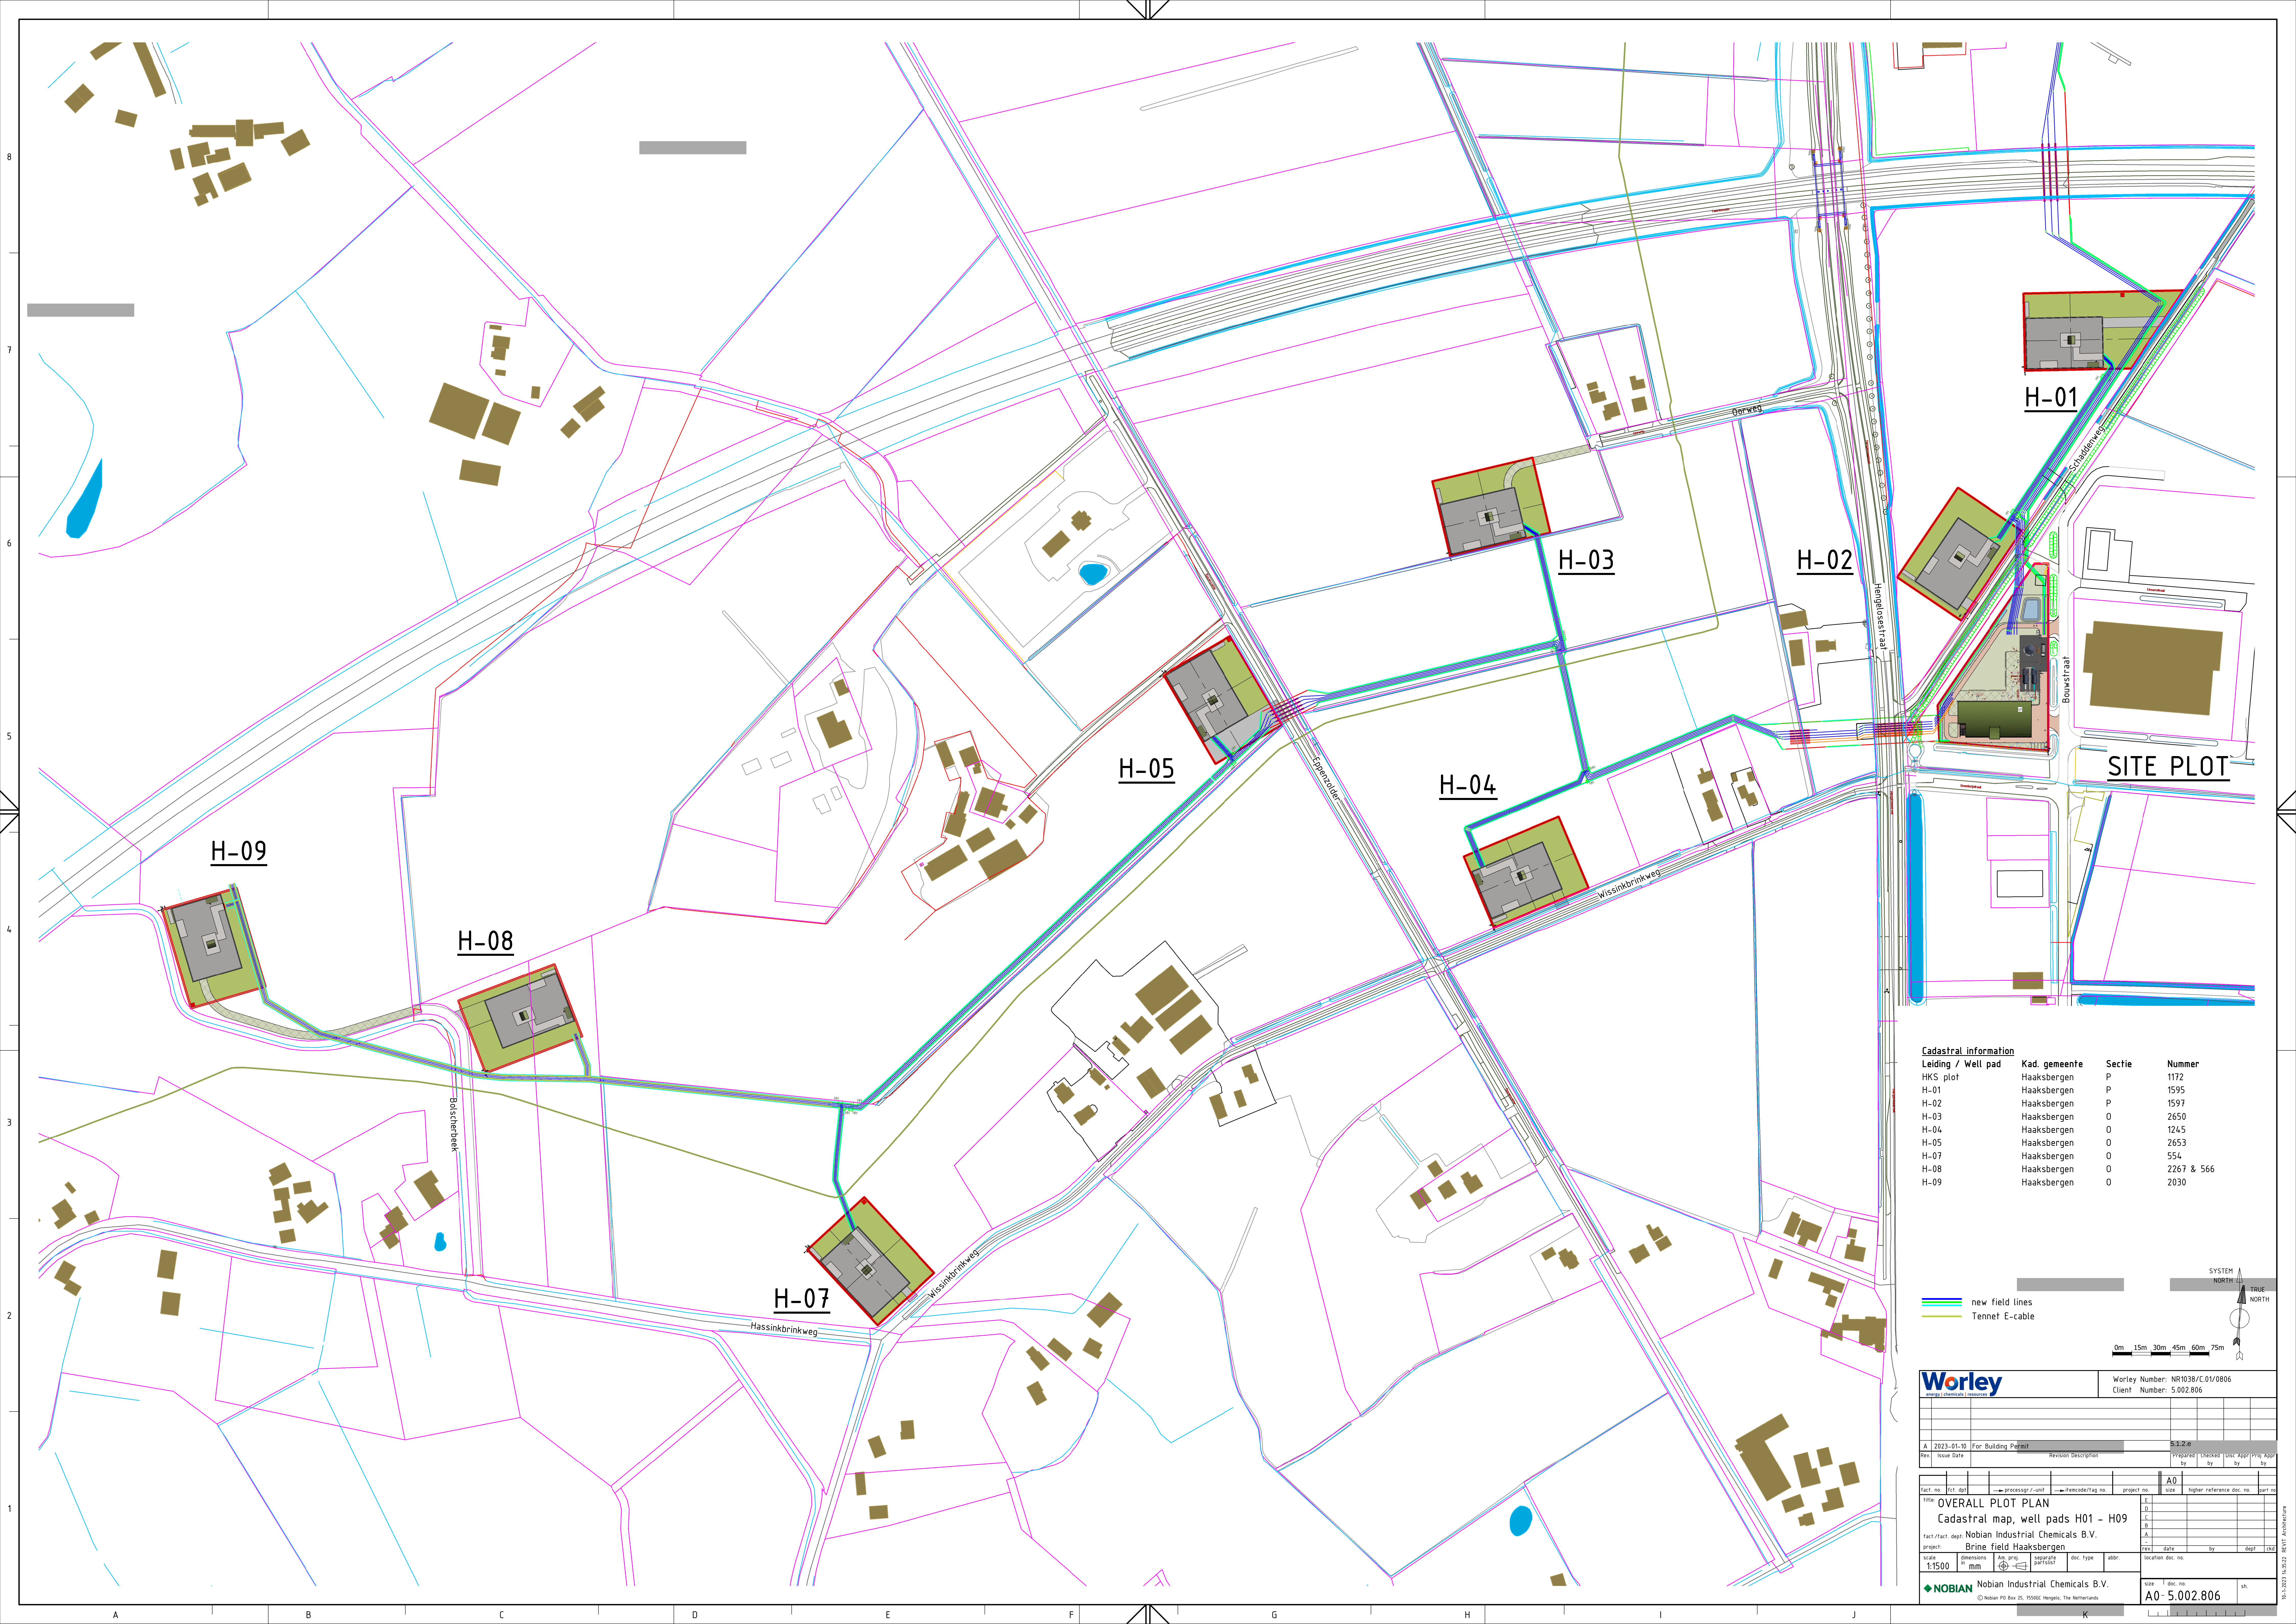

Cadastral information			
Leiding / Well pad	Kad. gemeente	Sectie	Nummer
HKS plot	Haaksbergen	P	1172
H-01	Haaksbergen	P	1595
H-02	Haaksbergen	P	1597
H-03	Haaksbergen	O	2650
H-04	Haaksbergen	O	1245
H-05	Haaksbergen	O	2653
H-07	Haaksbergen	O	554
H-08	Haaksbergen	O	2267 & 566
H-09	Haaksbergen	O	2030

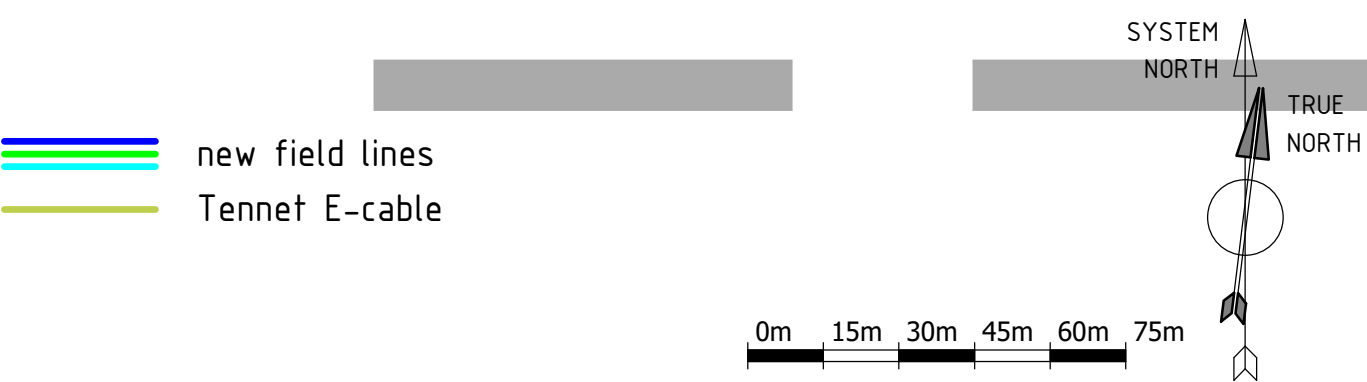

Worley

energy | chemicals | resources

Worley Number: NR1039/C01/0806
Client Number: 5.002.806

A		2023-01-10	For Building Permit	S.I.Z.®	
Rev	Issue Date	Revision Description		Prepared by	Checked by

					A0			
fact no.	101-001	process/1-unit	framecode/tag no.	project no.	size	higher reference doc. no.	part no.	
Title: OVERALL PLOT PLAN								
Cadastral map, well pads H01 - H09								
fact/act dept		Nobian Industrial Chemicals B.V.						
project		Brine field Haaksbergen						
scale	dimensions	Alt. proj.	separate	doc. type	abbr.	location doc. no.		
1:1500	m / mm	ISO 15927	ISO 15927					

NOBIAN

Nobian Industrial Chemicals B.V.
© Nobian PO Box 25, 7550GC Hengelo, The Netherlands

size: A0
doc. no.: 5.002.806
sh.