



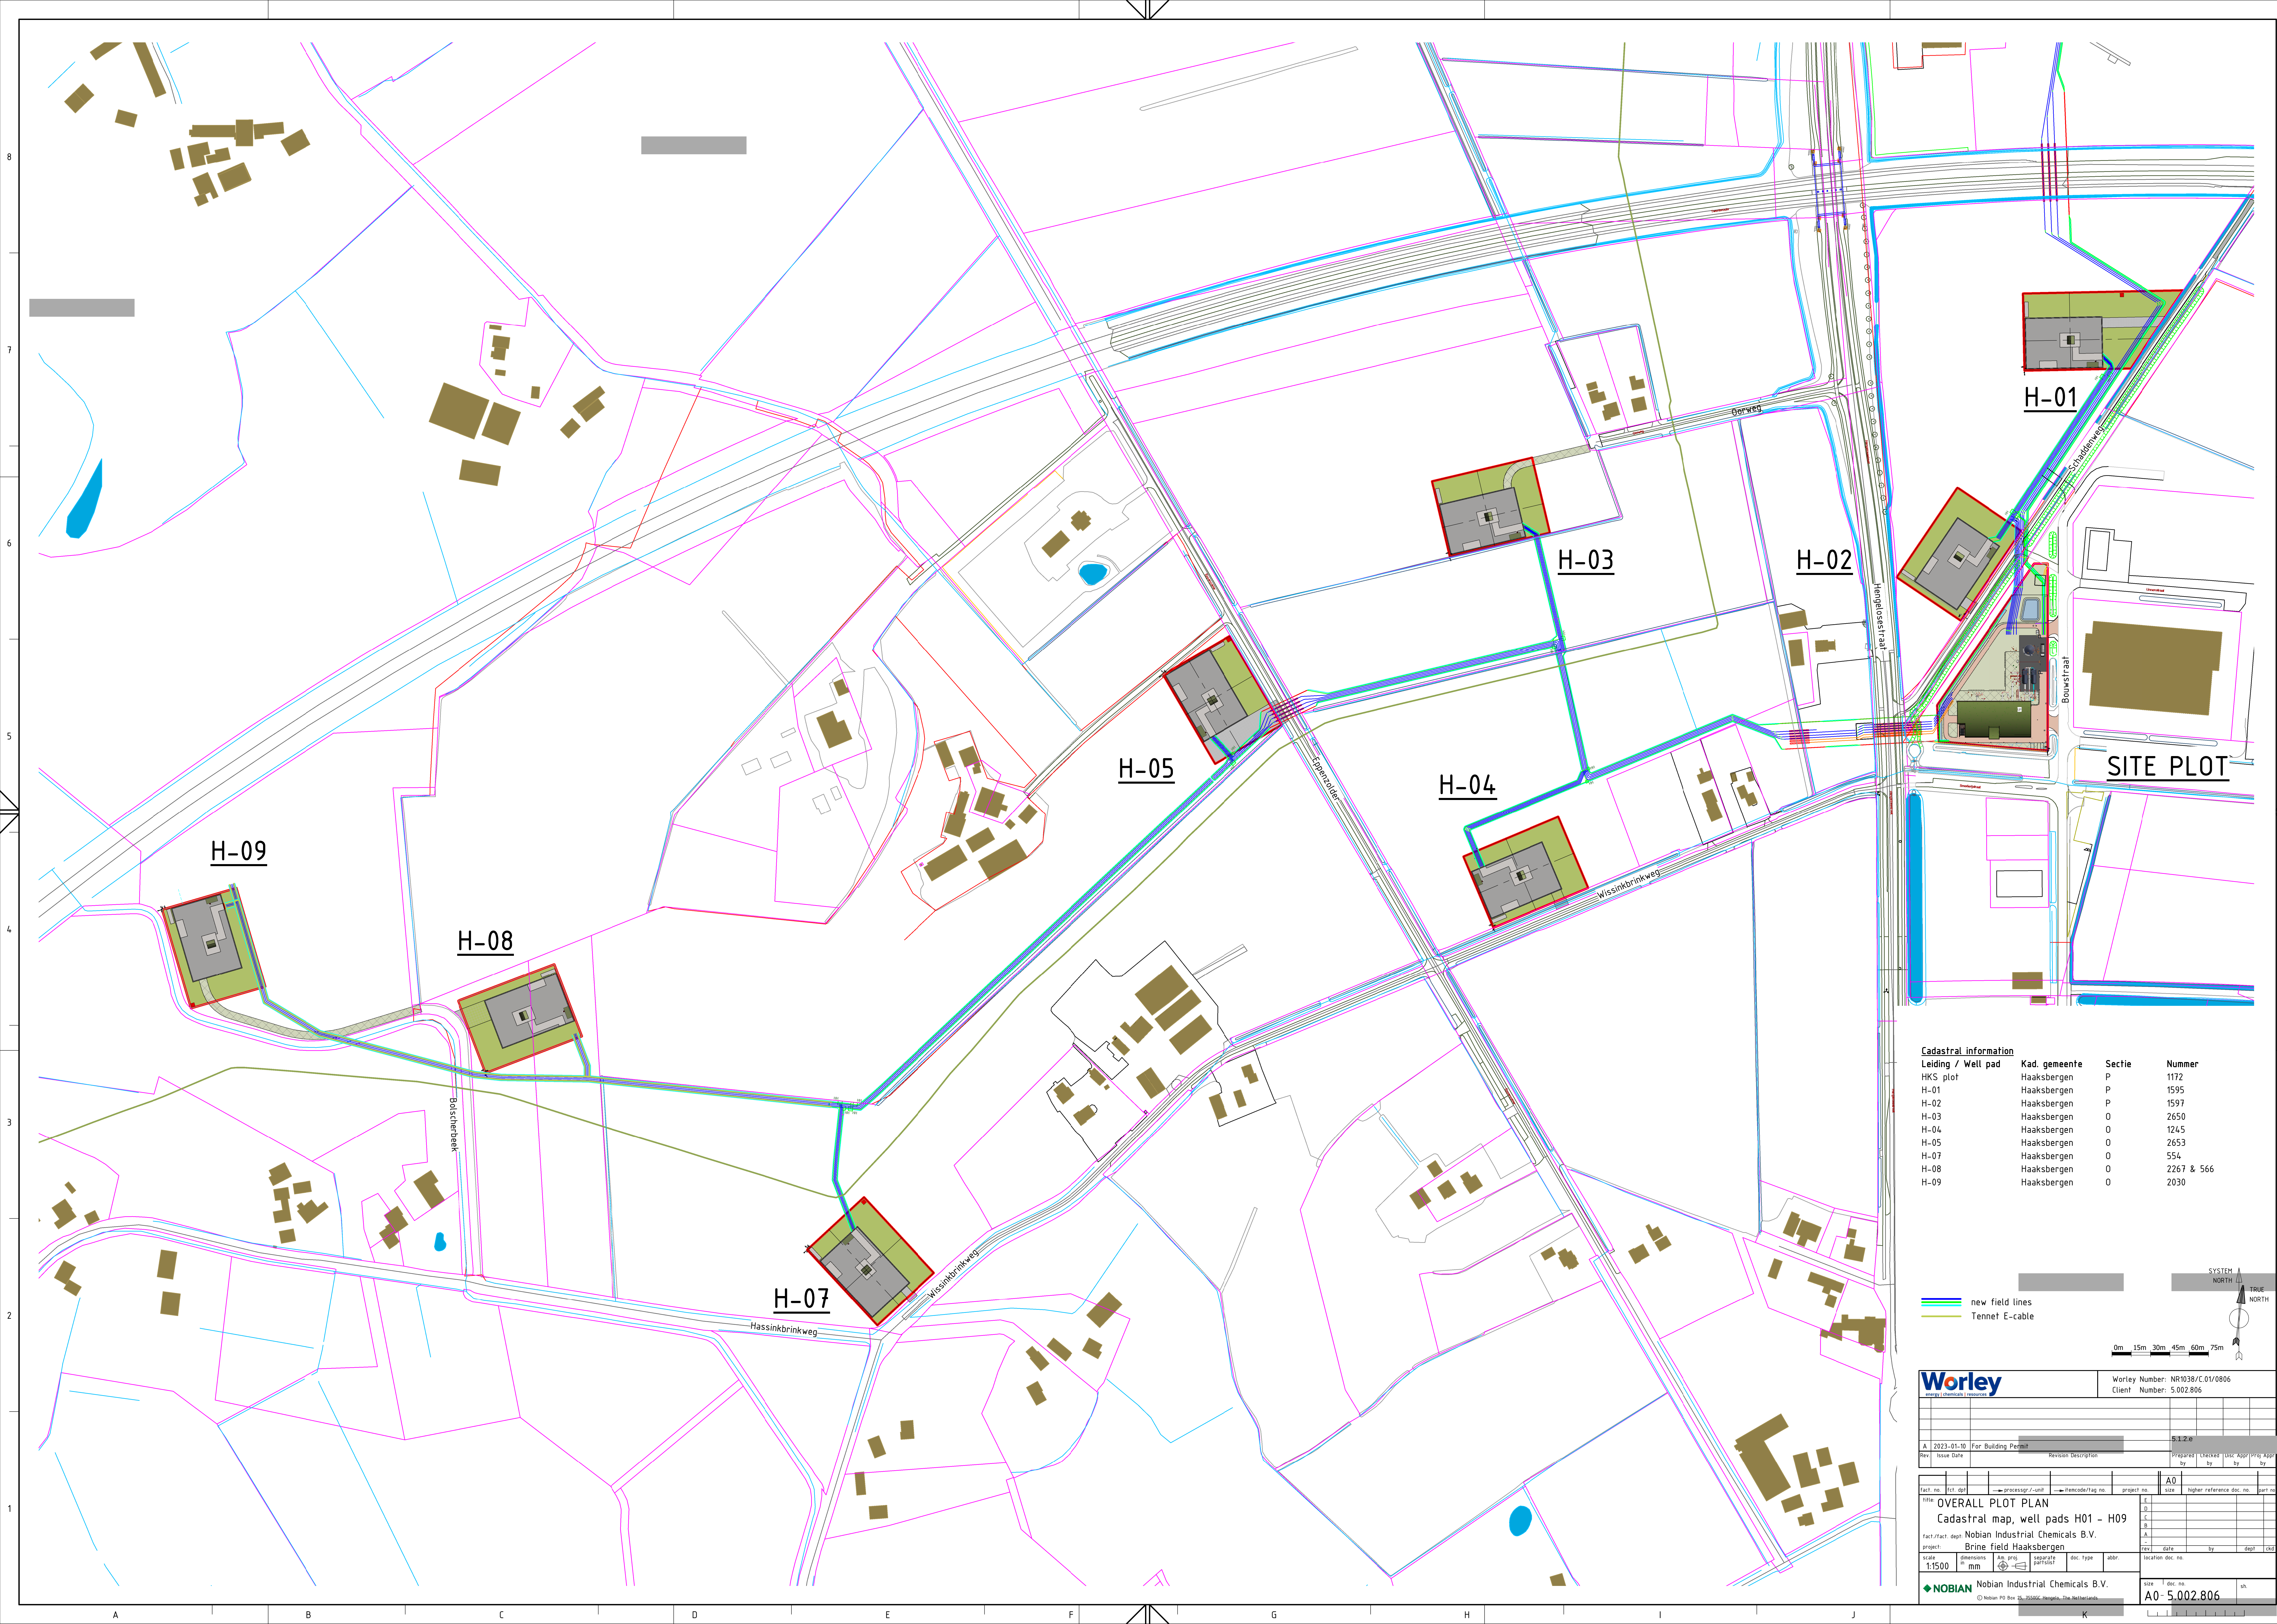

Cadastral information			
Leading / Well pad	Kad. gemeente	Secitie	Nummer
HKS plot	Haaksbergen	P	1172
H-01	Haaksbergen	P	1595
H-02	Haaksbergen	P	1597
H-03	Haaksbergen	O	2650
H-04	Haaksbergen	O	1245
H-05	Haaksbergen	O	2653
H-07	Haaksbergen	O	554
H-08	Haaksbergen	O	2267 & 566
H-09	Haaksbergen	O	2030

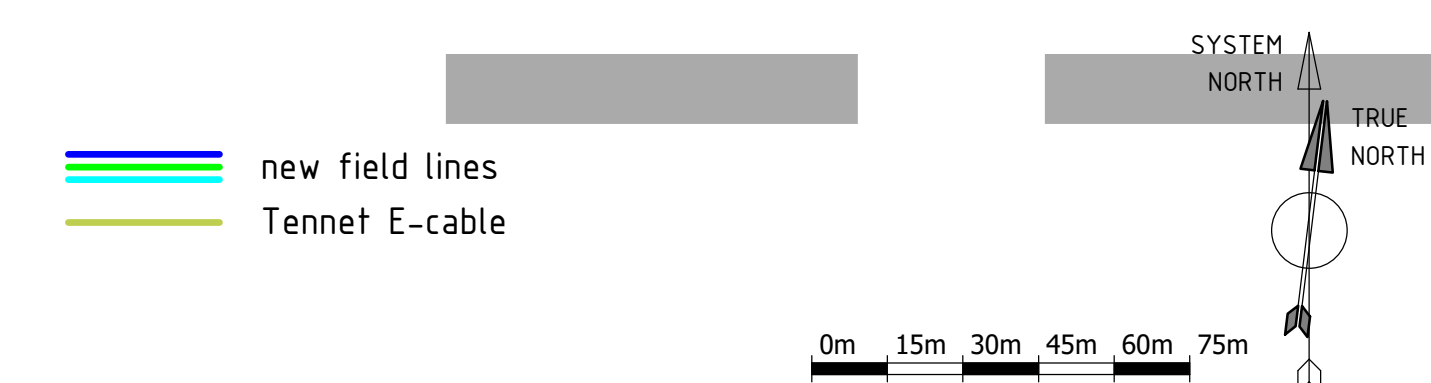

		Worley Number: NR1038/01/0806 Client Number: 5.002.806	
		51.2.e	
A 2023-01-10 For: Building Permit			
Rev	Issue Date	Revision Description	Prepared by Checked by User Approval by Printed by
fact. no.	fact. dapt.	process/ref. unit	remcode/tag. no.
title		project no.	A0
fact./fact. dapt.		size	higher reference doc. no.
OVERALL PLOT PLAN Cadastral map, well pads H01 - H09		E D C B A	
fact./fact. dapt.		rev	date
project		by	dept
scale		location doc. no.	
1:1500			
dimensions	mm	An. proj. 	separate portrait
doc. type		abbr.	
 NOBIAN		NOBIAN Industrial Chemicals B.V. Nonan PO Box 16, 3550G, Hengelo, The Netherlands.	
size doc. no.		A0 - 5.002.806	
		sh	