


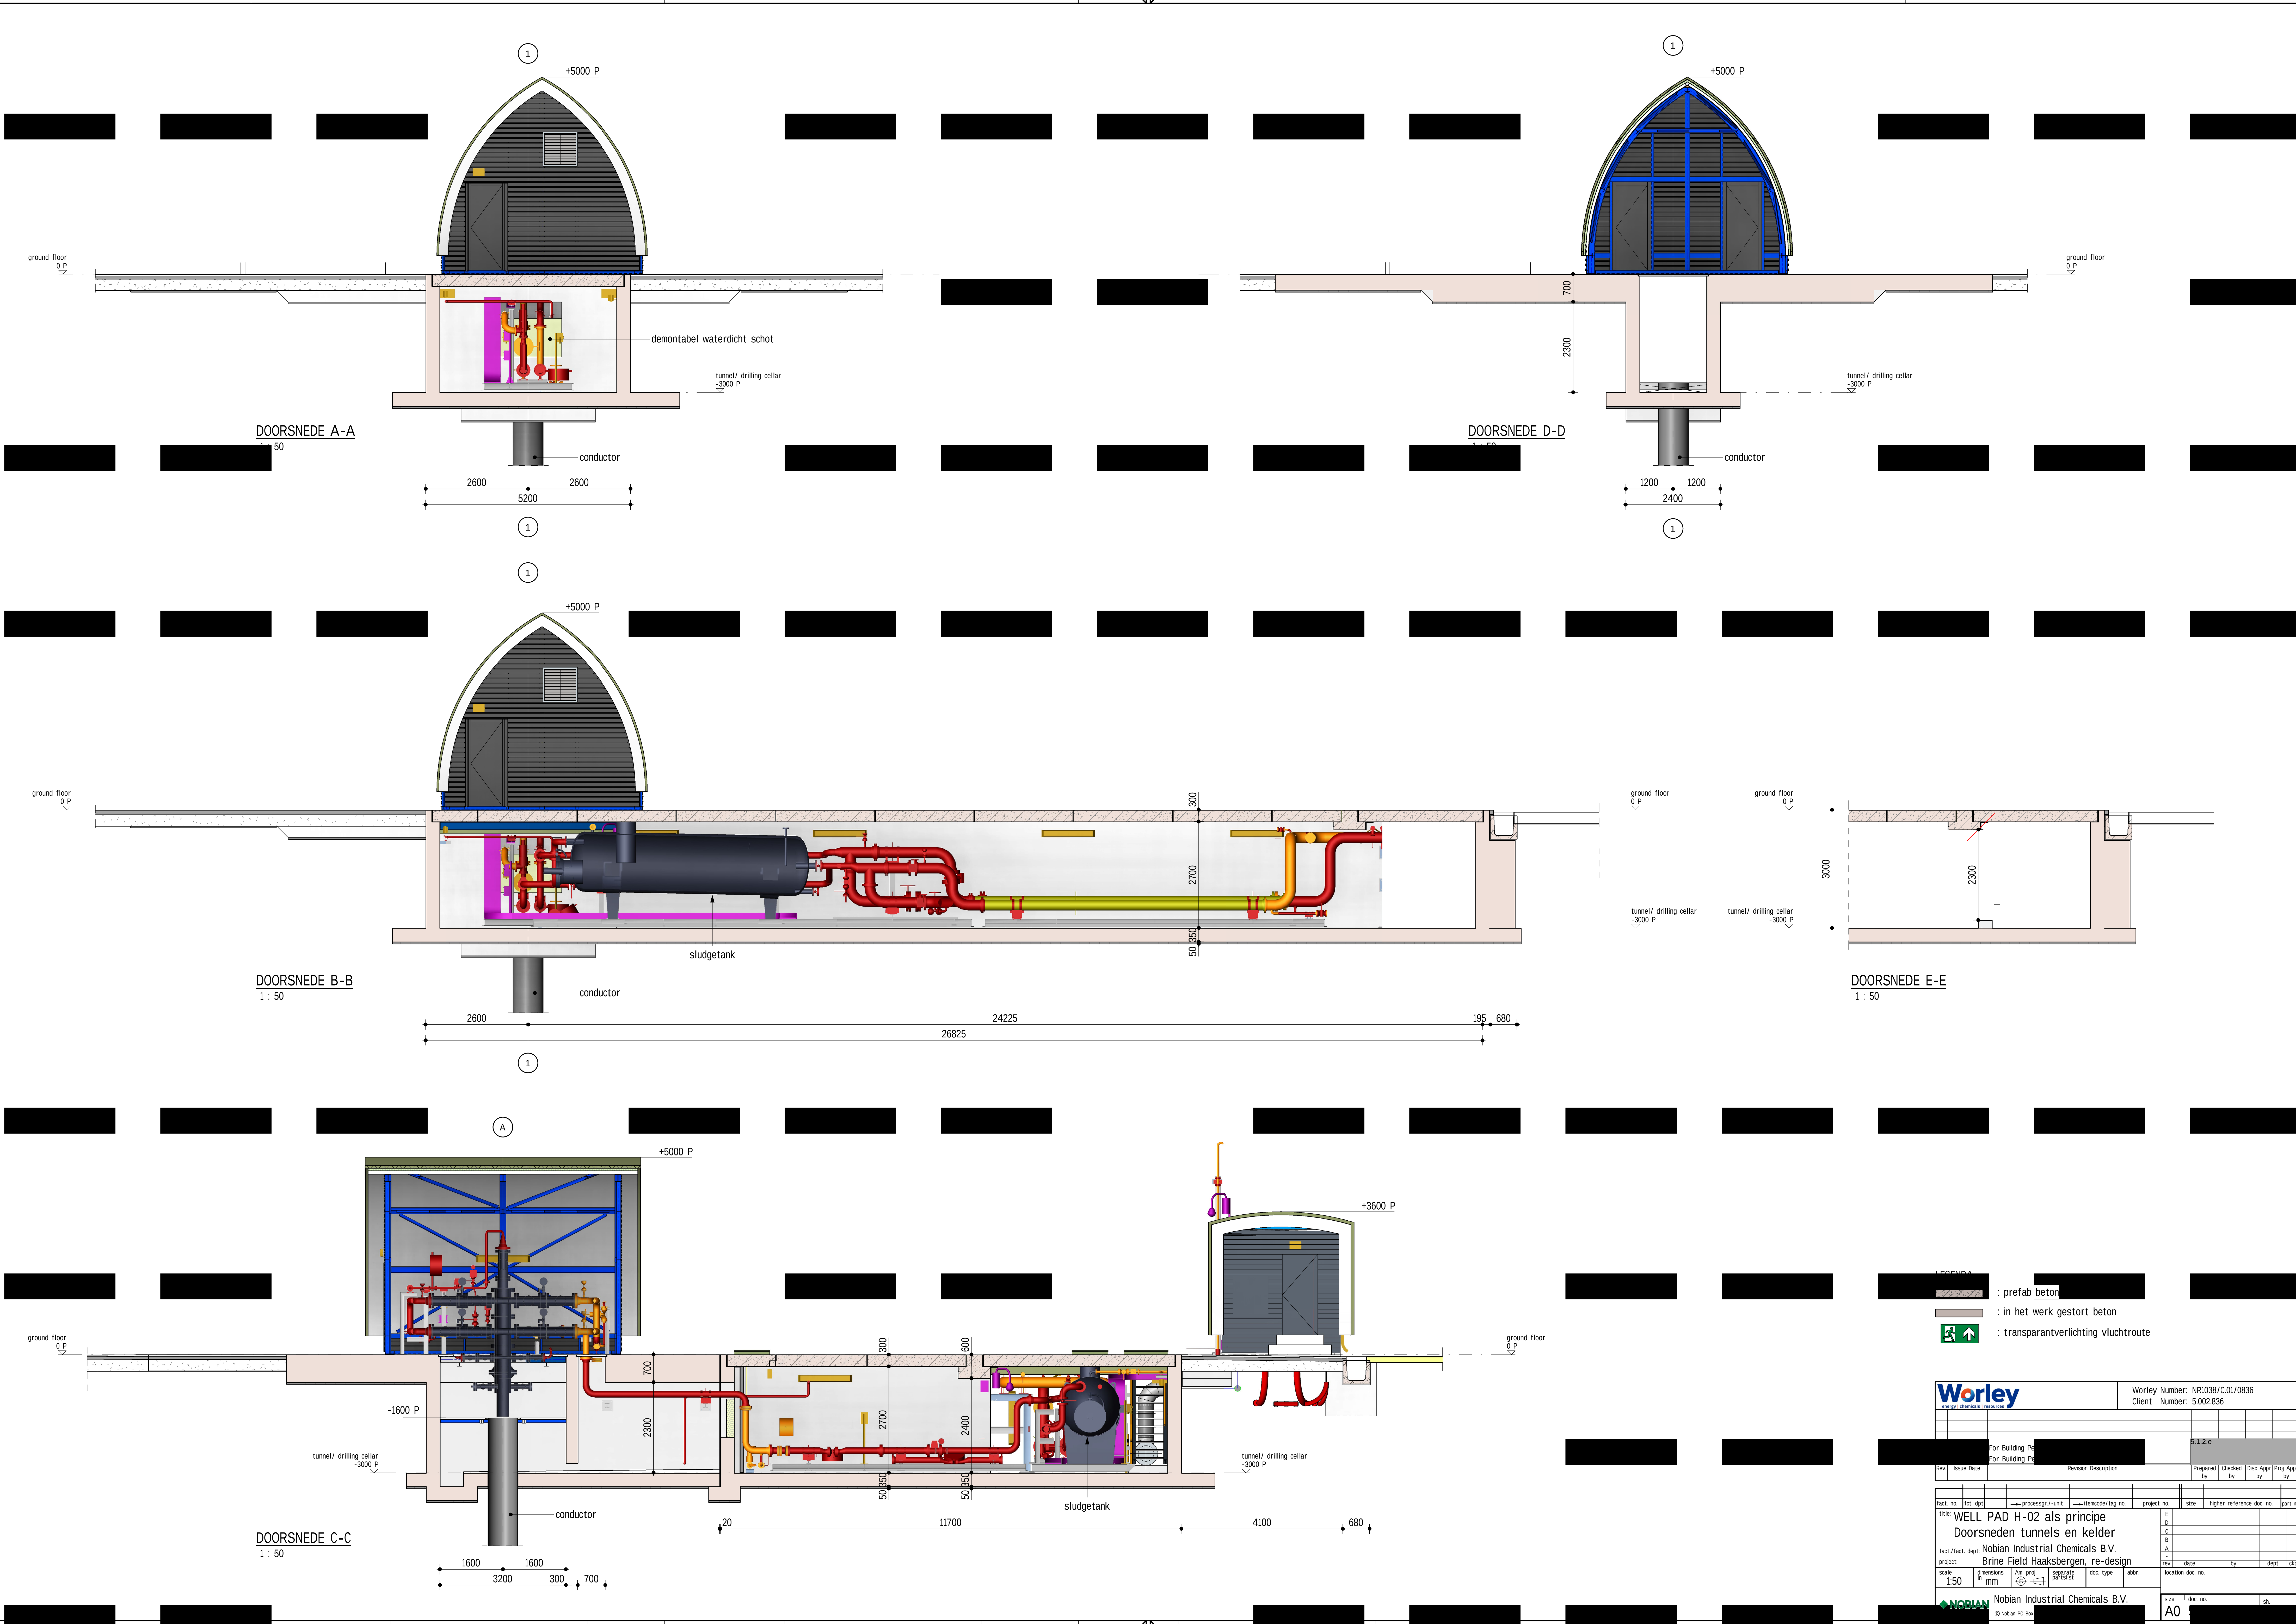

- LEGENDA
- : prefab beton
 - : in het werk gestort beton
 - : transparentverlichting vluchtroute

Worley
energy | chemicals | resources

Worley Number: NR1039/C01/0836
Client Number: 5.002.836

Rev	Issue Date	Revision Description	Prepared by	Checked by	Disc Appr by	Proj Appr by
1						

fact. no.	fact. date	process	unit	itemcode/tag no.	project no.	size	higher reference doc. no.	part no.
Title: WELL PAD H-02 als principe								
fact./fact. dept. Nobian Industrial Chemicals B.V.								
project: Brine Field Haaksbergen, re-design								
scale	1:50	dimensions	mm	Alt. proj.	separate part/total	doc. type	abbr.	location doc. no.
Nobian Industrial Chemicals B.V.								size / doc. no.
© Nobian PO Box								A0

NOBIAN