



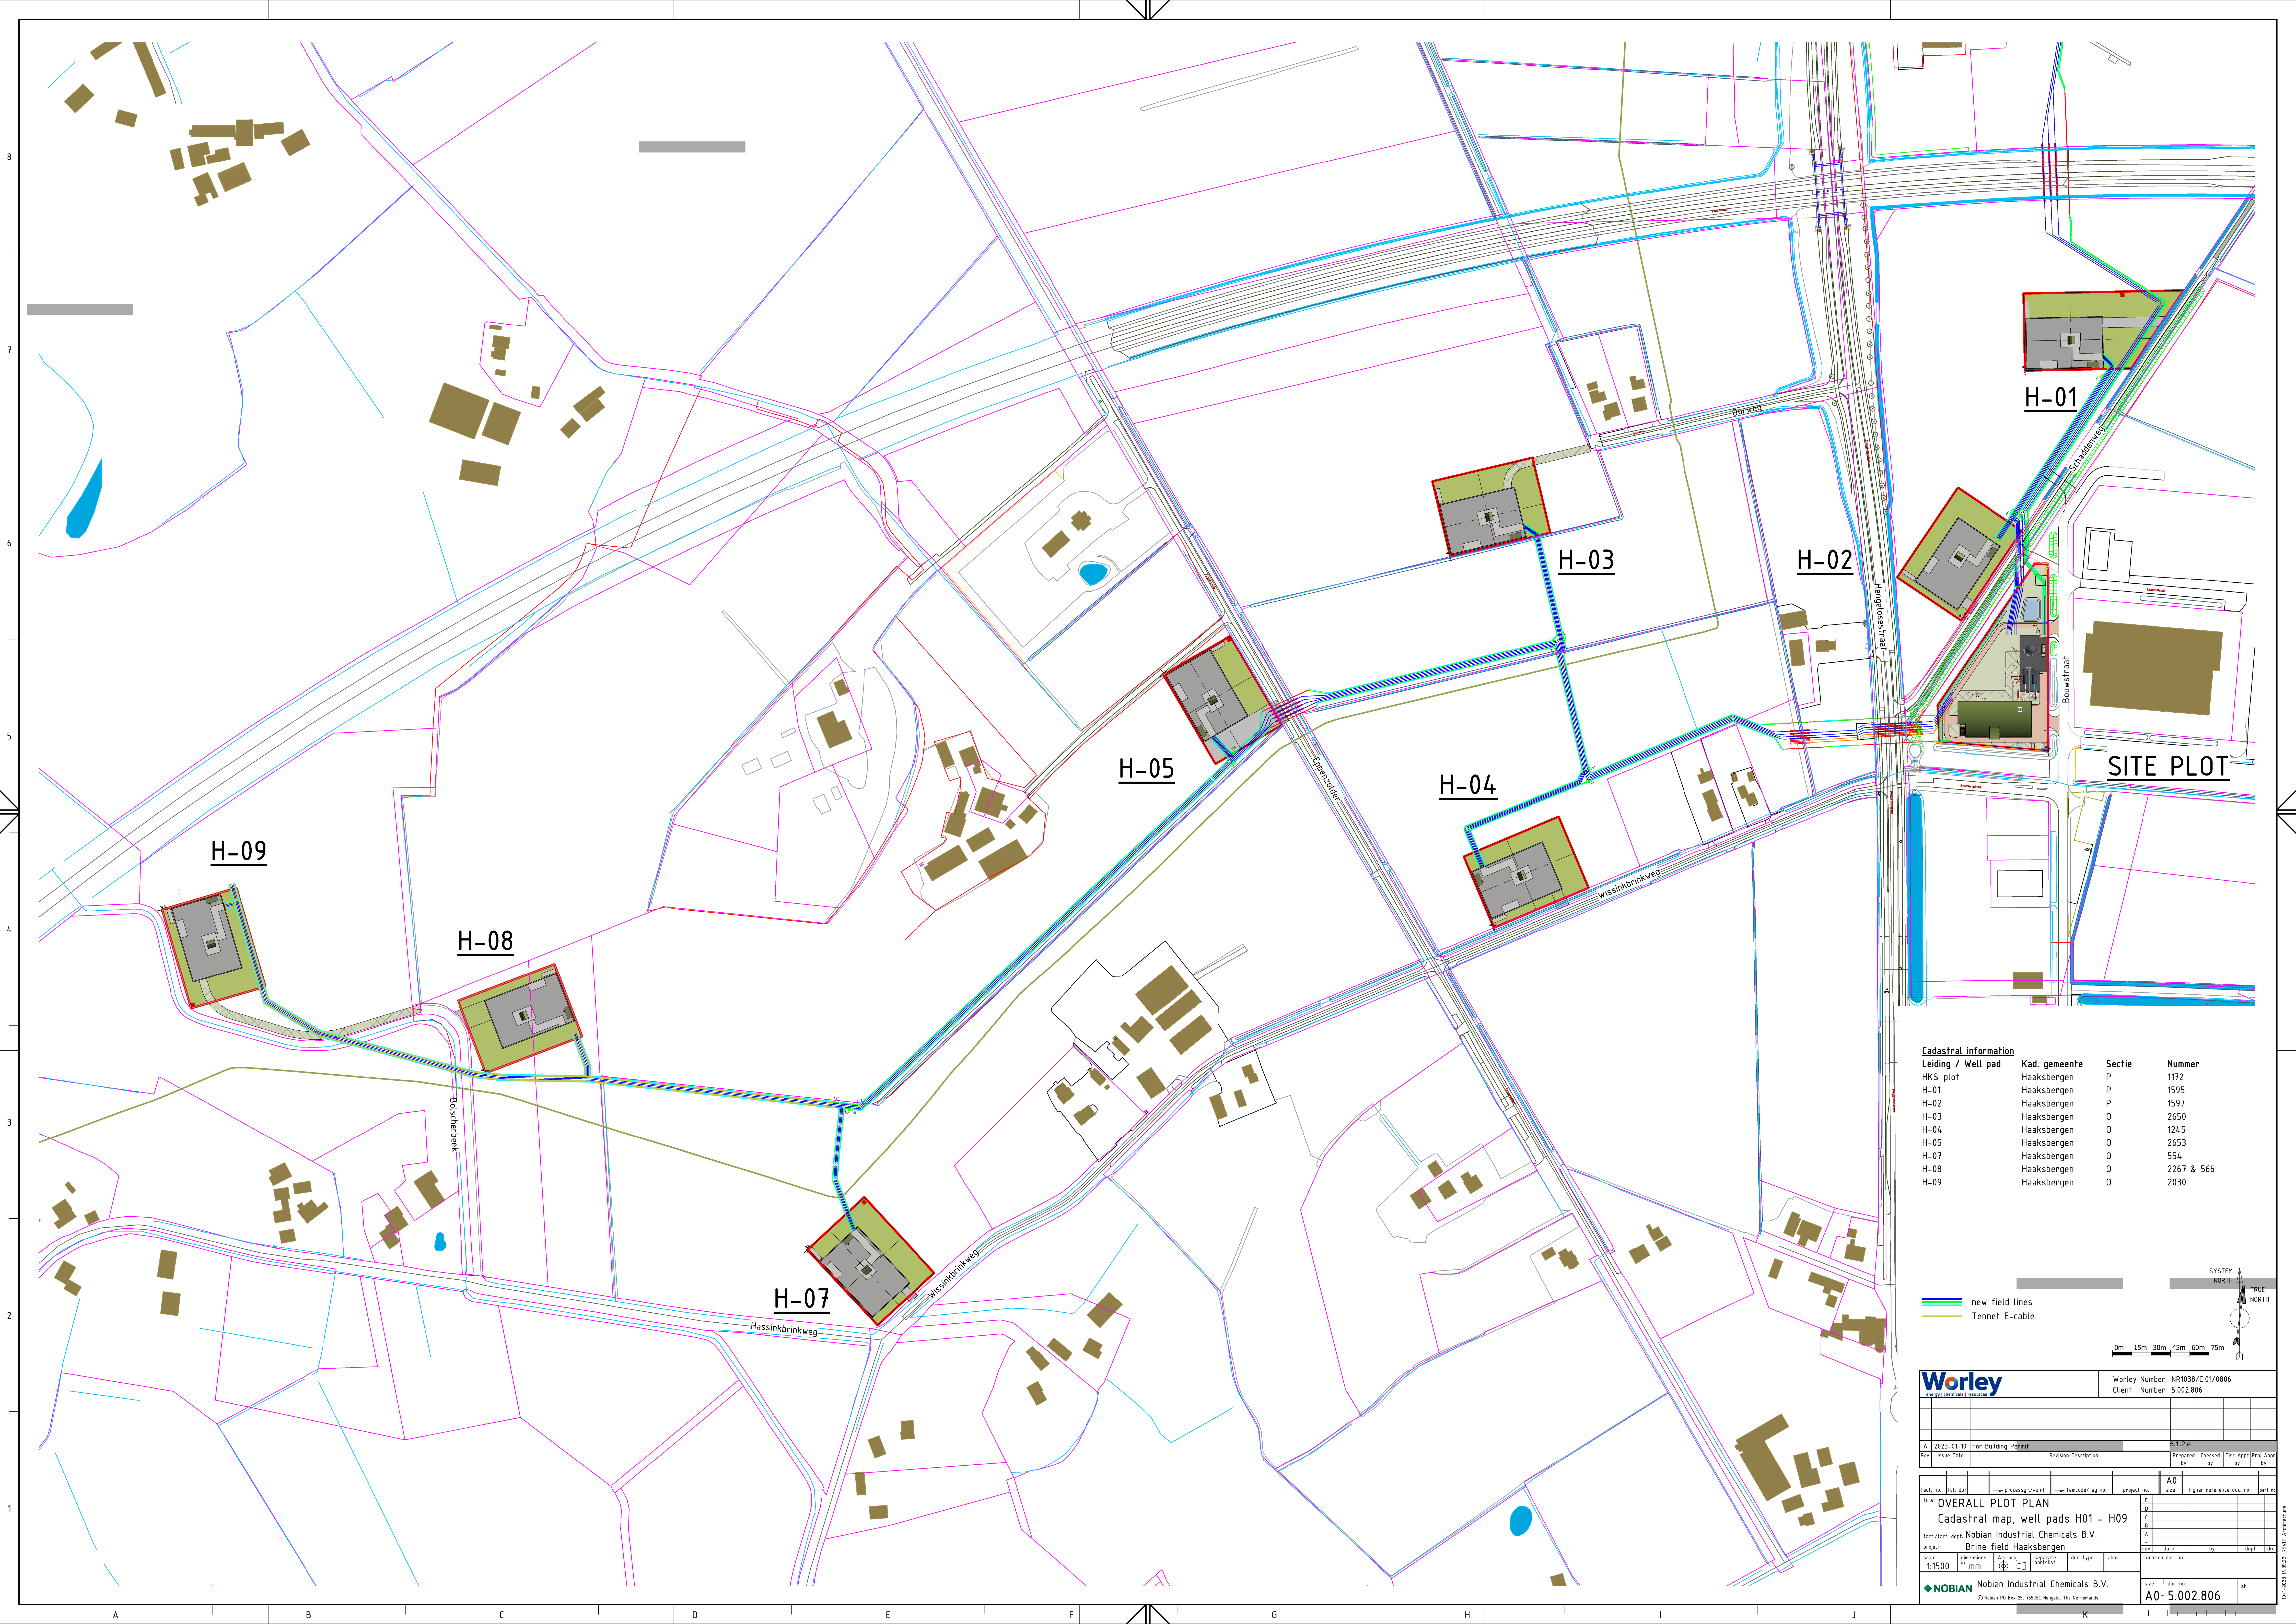

Cadastral information			
Leiding / Well pad	Kad. gemeente	Sectie	Nummer
HKS plot	Haaksbergen	P	1172
H-01	Haaksbergen	P	1595
H-02	Haaksbergen	P	1597
H-03	Haaksbergen	O	2650
H-04	Haaksbergen	O	1245
H-05	Haaksbergen	O	2653
H-07	Haaksbergen	O	554
H-08	Haaksbergen	O	2267 & 566
H-09	Haaksbergen	O	2030

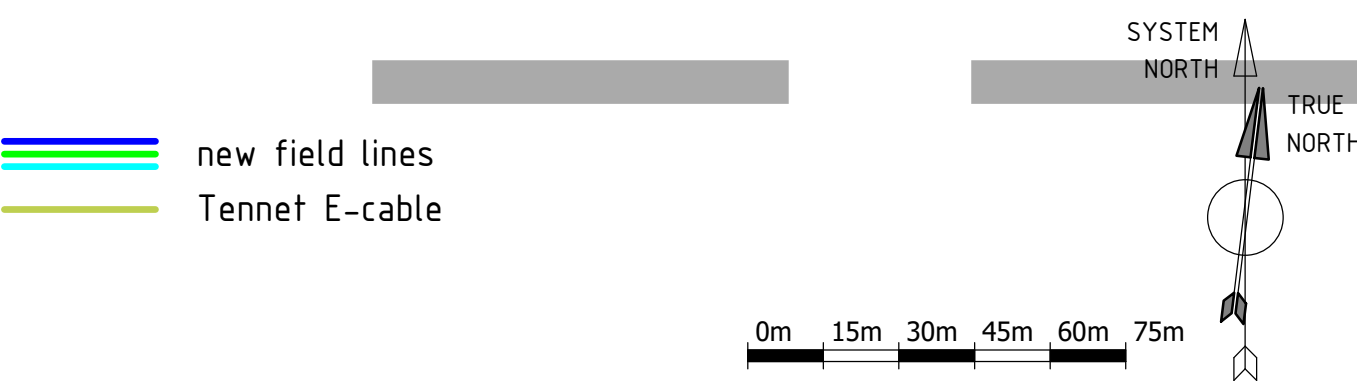

Worley Number: NR1030/C01/0806
Client Number: 5.002.806

Rev	Issue Date	Revision Description	Prepared by	Checked by	Disc Appr by	Proj Appr by
A	2023-01-10	For Building Permit				

fact no.	101-001	process/1-unit	transcode/tag no.	project no.	A0	size	higher reference disc no.	part no.
Title: OVERALL PLOT PLAN								
Cadastral map, well pads H01 - H09								
fact/inst. dept: Nobian Industrial Chemicals B.V.								
project: Brine field Haaksbergen								
scale	1:1500	dimensions	mm	As. gr. 1011001	disc. type	abbr.	location disc no.	
© Nobian PO Box 25, 7550GC Hengelo, The Netherlands								
size								1 disc no.
A0-5.002.806								sh.

Nobian Industrial Chemicals B.V.

96-2023-16-2022 REV01 Architecture