


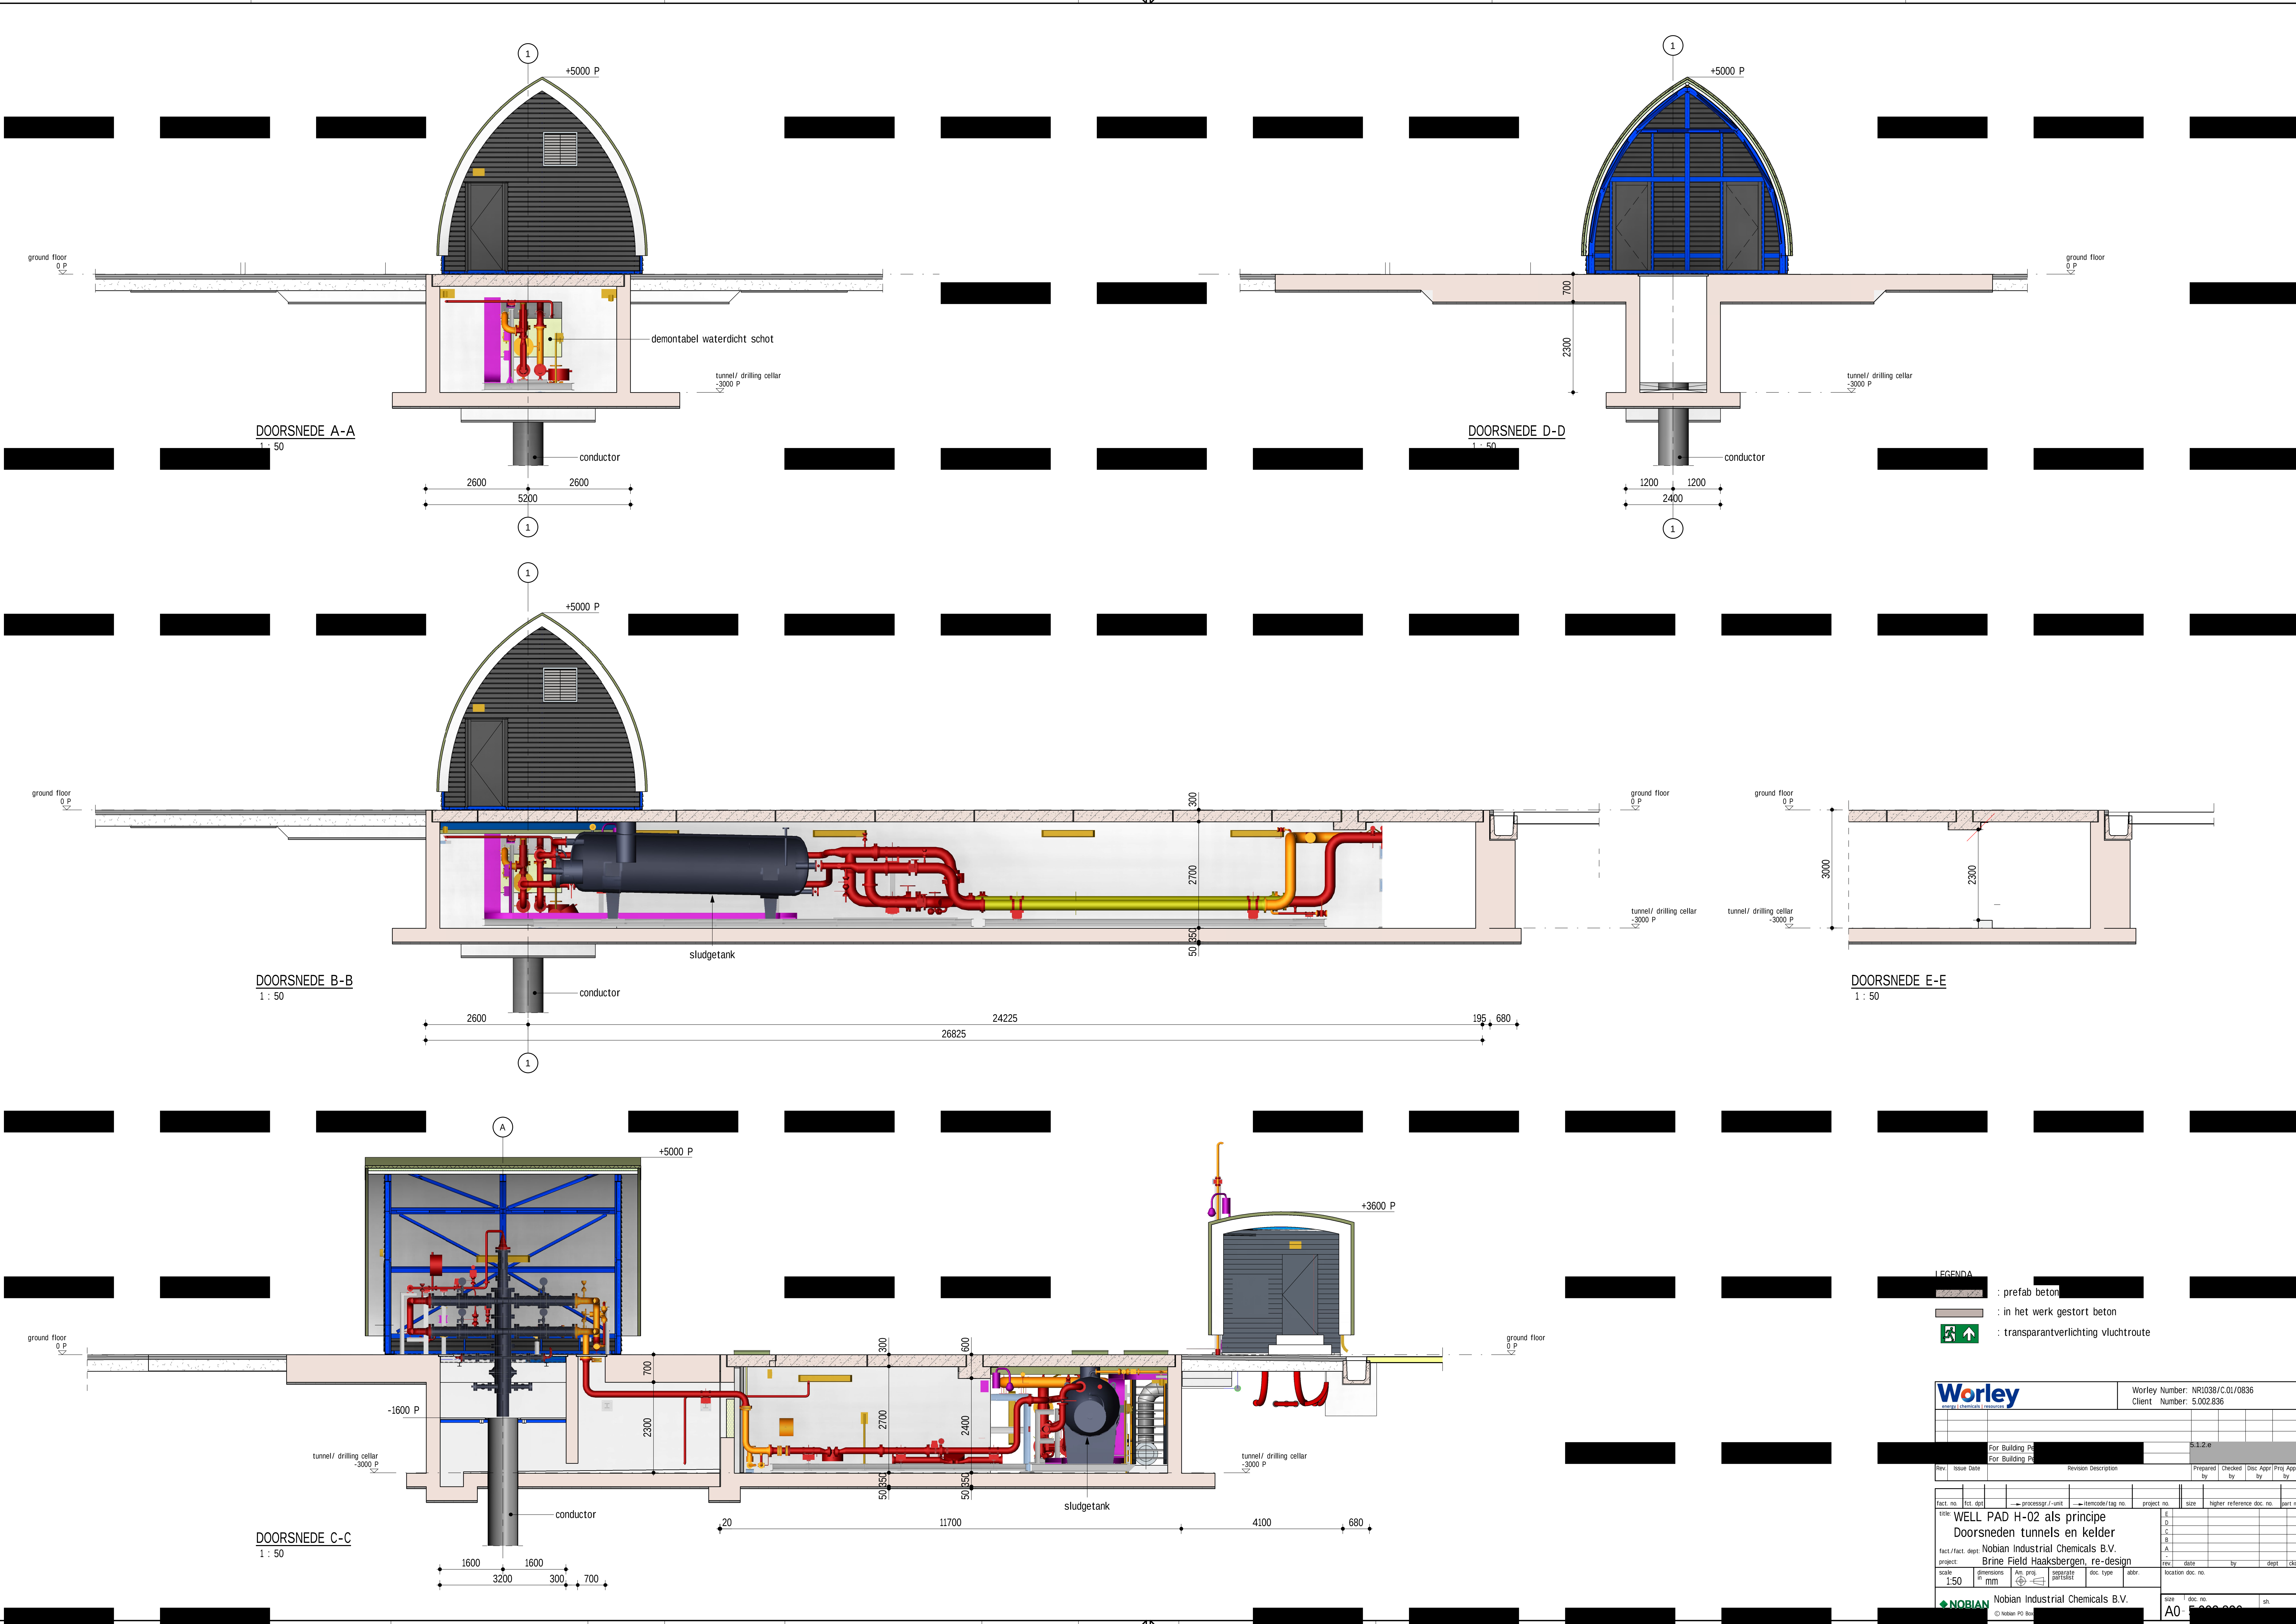

- LEGENDA
- : prefab beton
 - : in het werk gestort beton
 - : transparantverlichting vluchtroute

Worley
energy | chemicals | resources

Worley Number: NR1039/C/01/0836
Client Number: 5.002.836

Rev.	Issue Date	Revision Description	Prepared by	Checked by	Disc. Appr. by	Proj. Appr. by
1		For Building Pk				
2		For Building Pk				

fact. no.	fact. date	process / unit	itemcode / tag no.	project no.	size	higher reference doc. no.	part no.
Title: WELL PAD H-02 als principe							
fact./fact. dept. Nobian Industrial Chemicals B.V.							
project: Brine Field Haaksbergen, re-design							
scale	1:50	dimensions	mm	Alt. proj.	separate	doc. type	abbr.
location doc. no.							
size / doc. no. A0-5.002.836							

Nobian
© Nobian PO Box 10000 7500 AA Heteren