


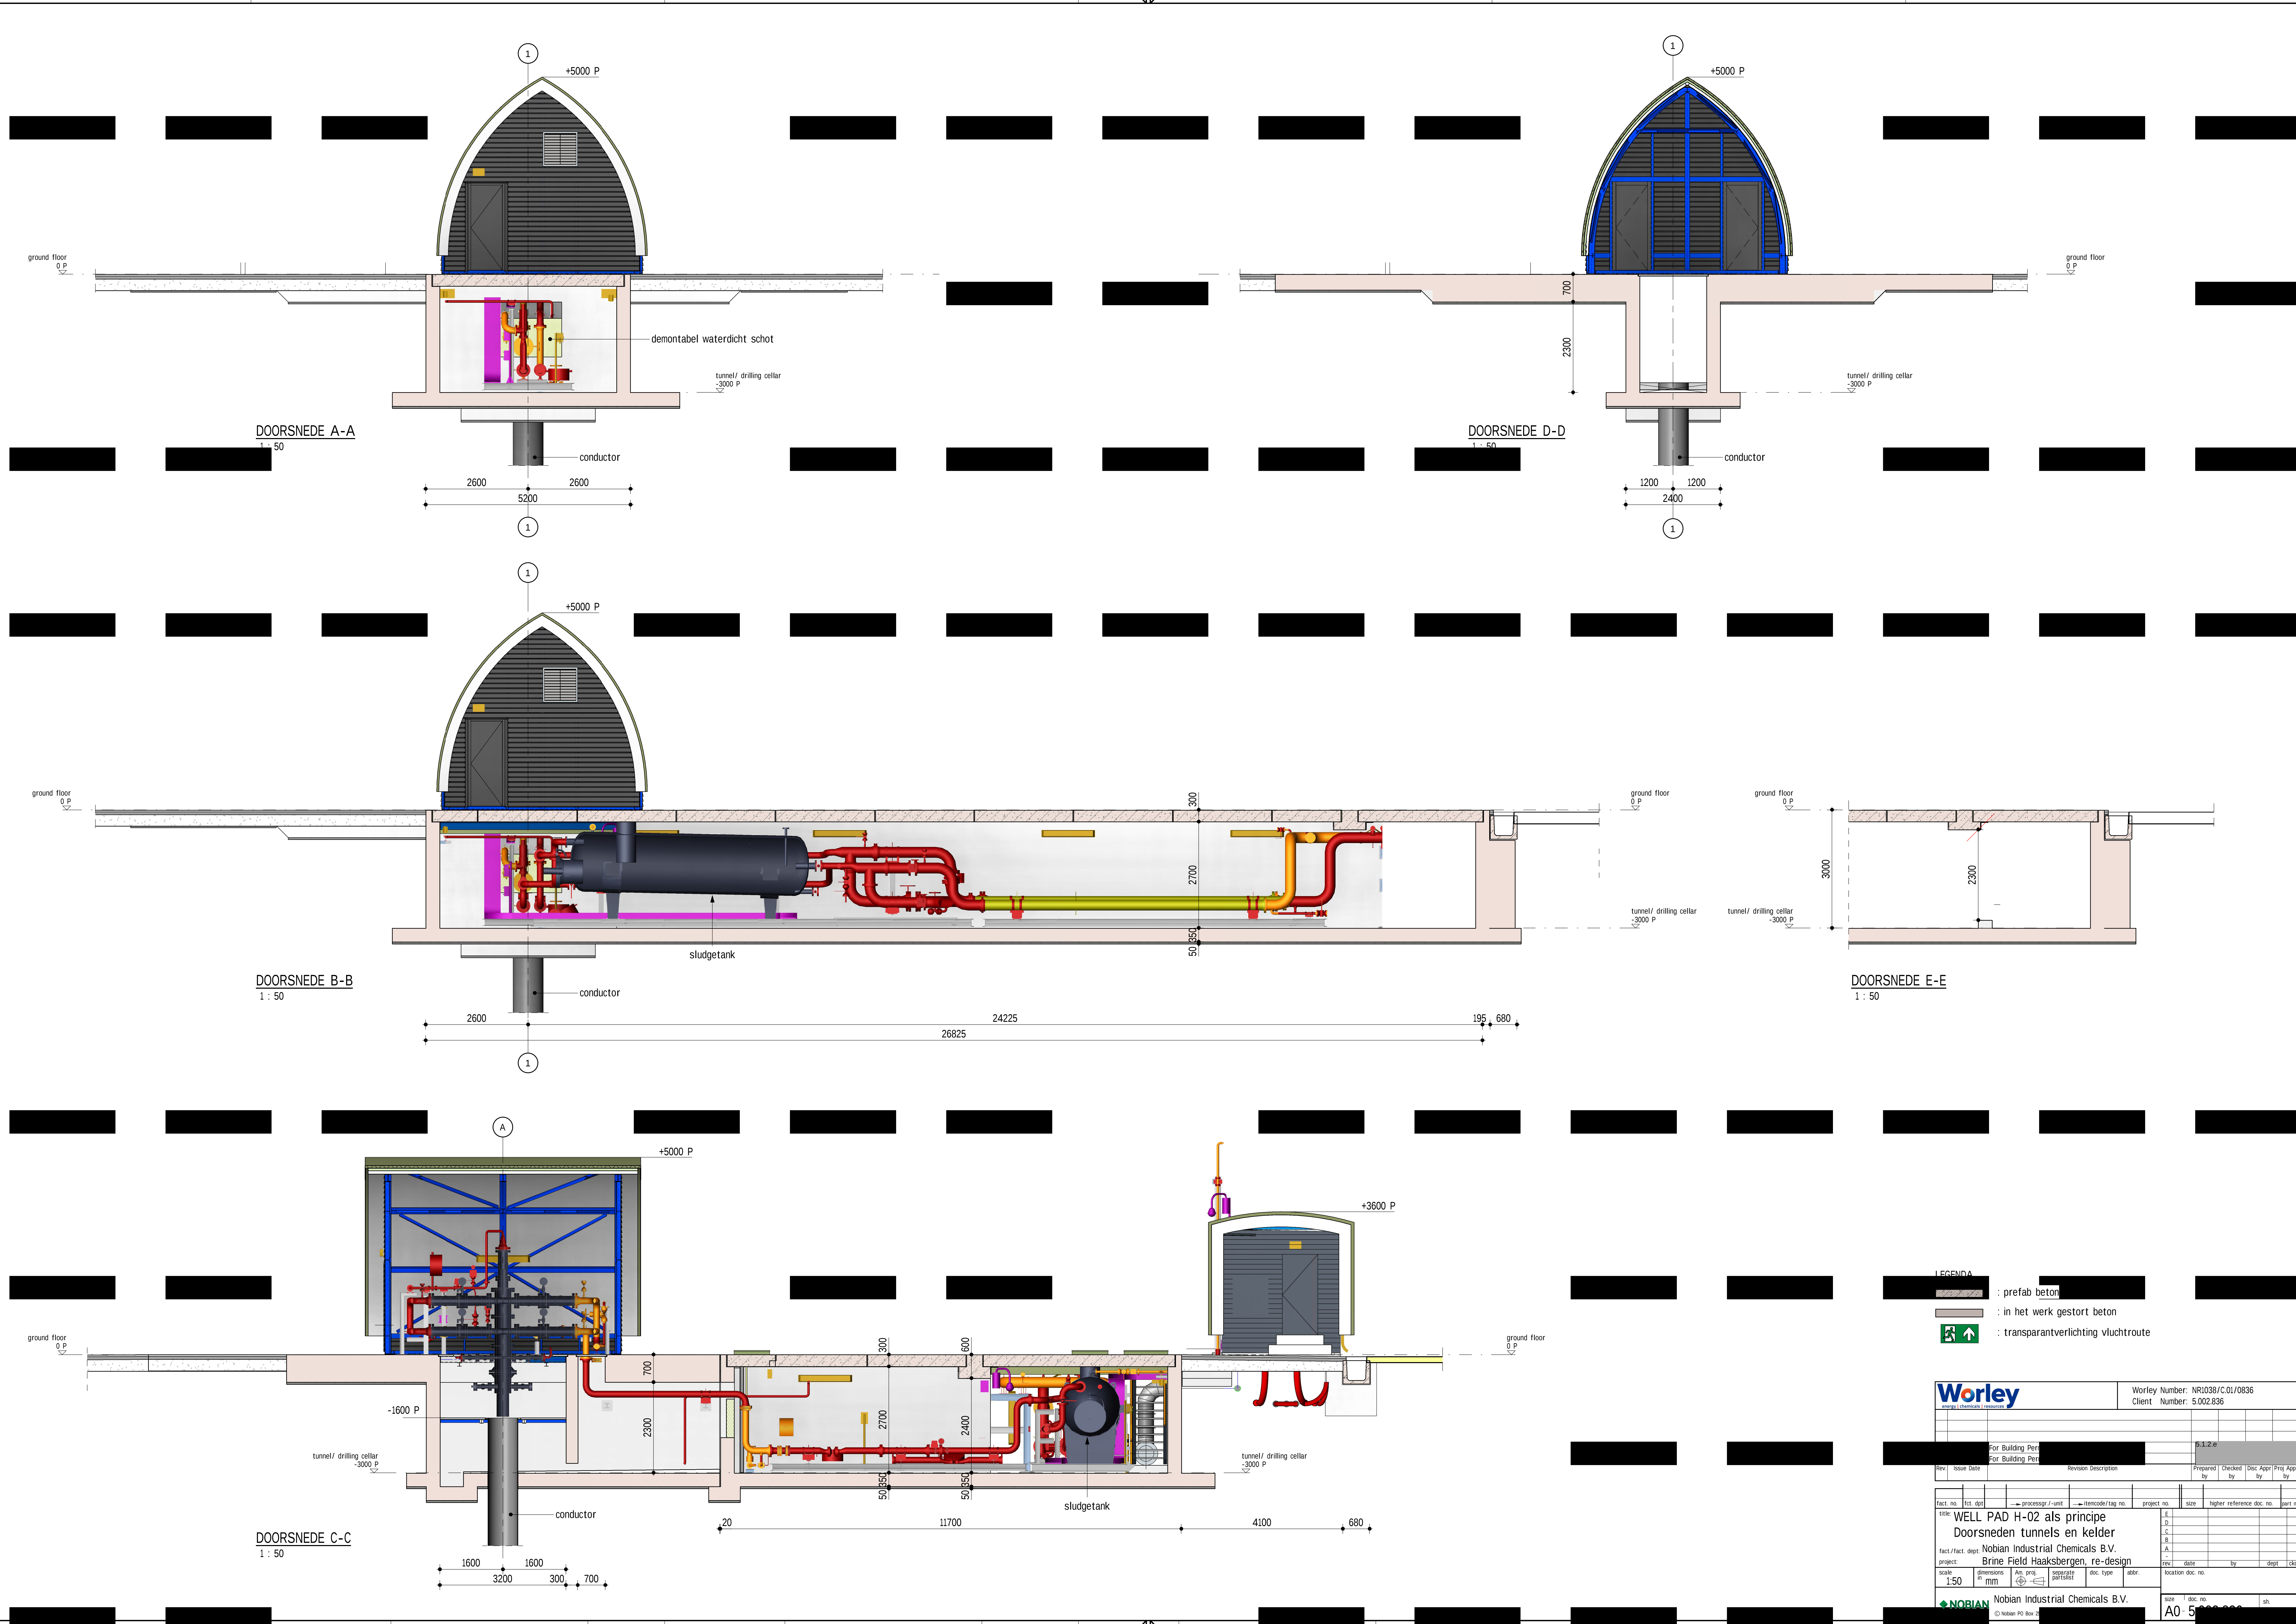

- LEGENDA
- : prefab beton
 - : in het werk gestort beton
 - : transparantverlichting vluchtroute

Worley				Worley Number: NR1030/C01/0836 Client Number: 5.002.836			
For Building Per				5.1.2.e			
Rev	Issue Date	Revision Description			Prepared by	Checked by	Disc Appr by
Title: WELL PAD H-02 als principe				fact no	fact date	process no	unit
Doorsneden tunnels en kelder				itemcode	tag no	project no	size
Nobian Industrial Chemicals B.V.				fact/fact	dept	higher reference	doc no
Brine Field Haaksbergen, re-design				fact/fact	dept	higher reference	doc no
scale 1:50				fact/fact	dept	higher reference	doc no
dimensions 1:50				fact/fact	dept	higher reference	doc no
Nobian Industrial Chemicals B.V.				fact/fact	dept	higher reference	doc no
© Nobian PO Box 2				fact/fact	dept	higher reference	doc no
size 1:50				fact/fact	dept	higher reference	doc no
A0-50000000				fact/fact	dept	higher reference	doc no