




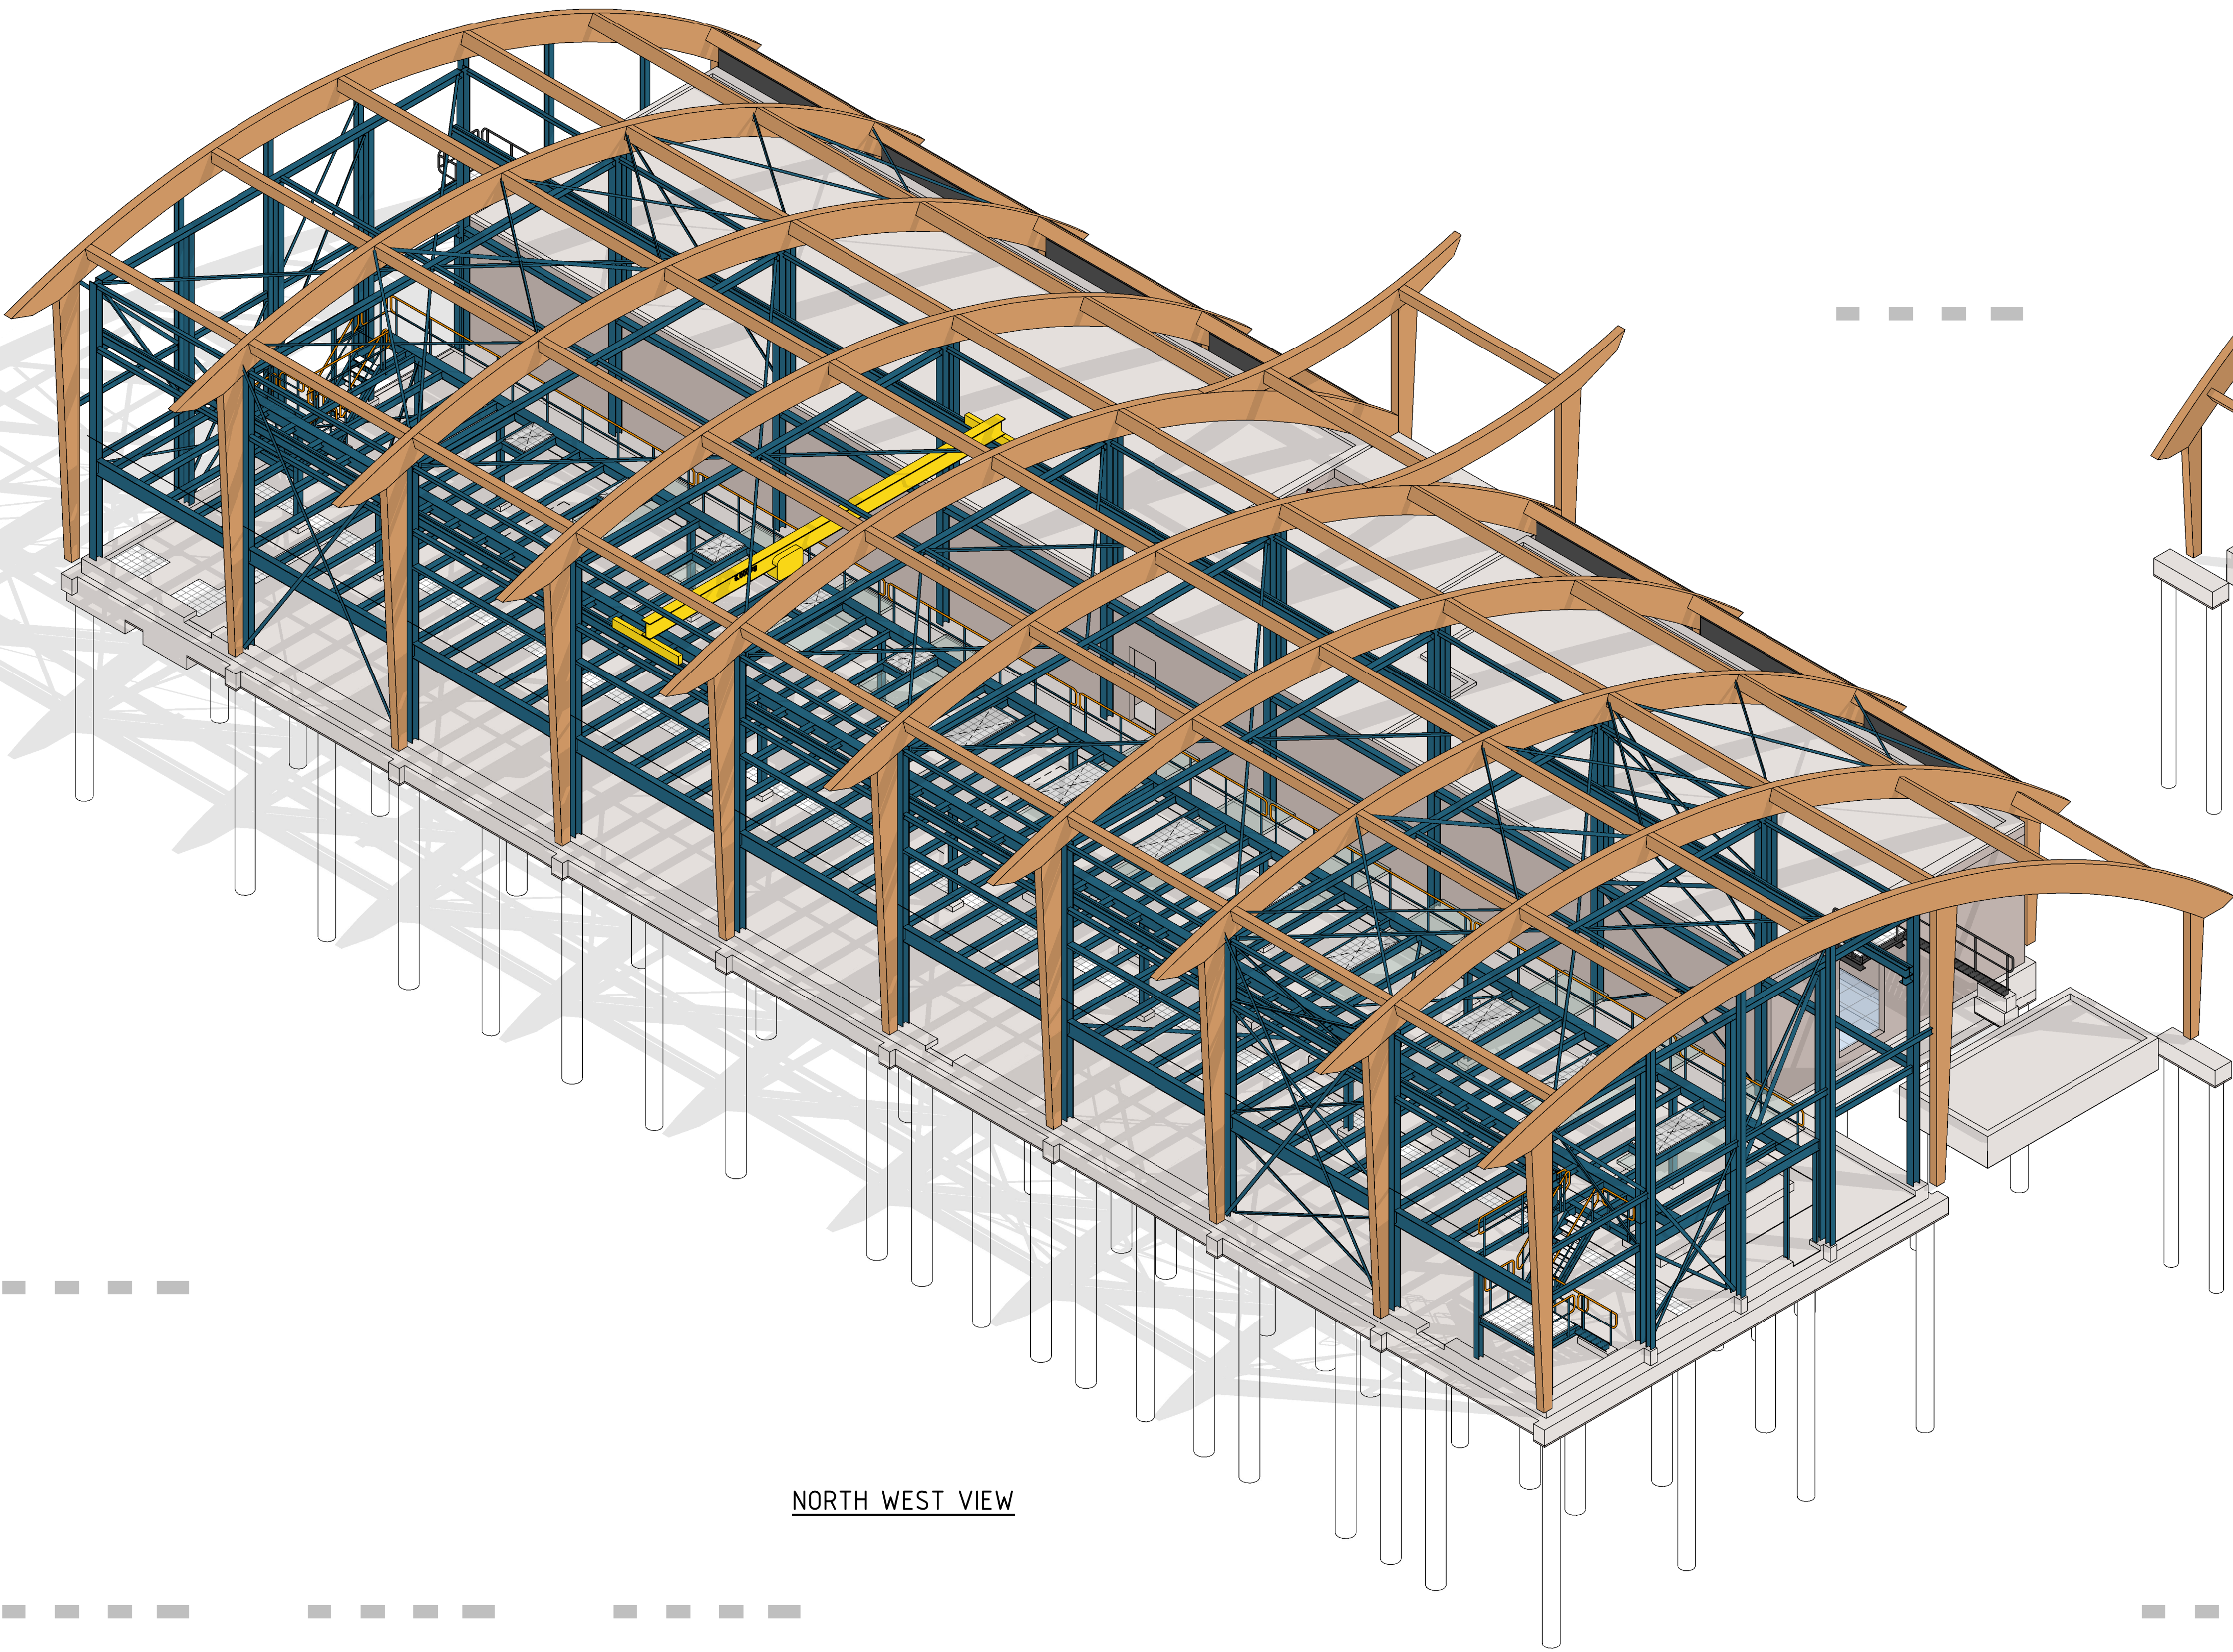

NORTH WEST VIEW

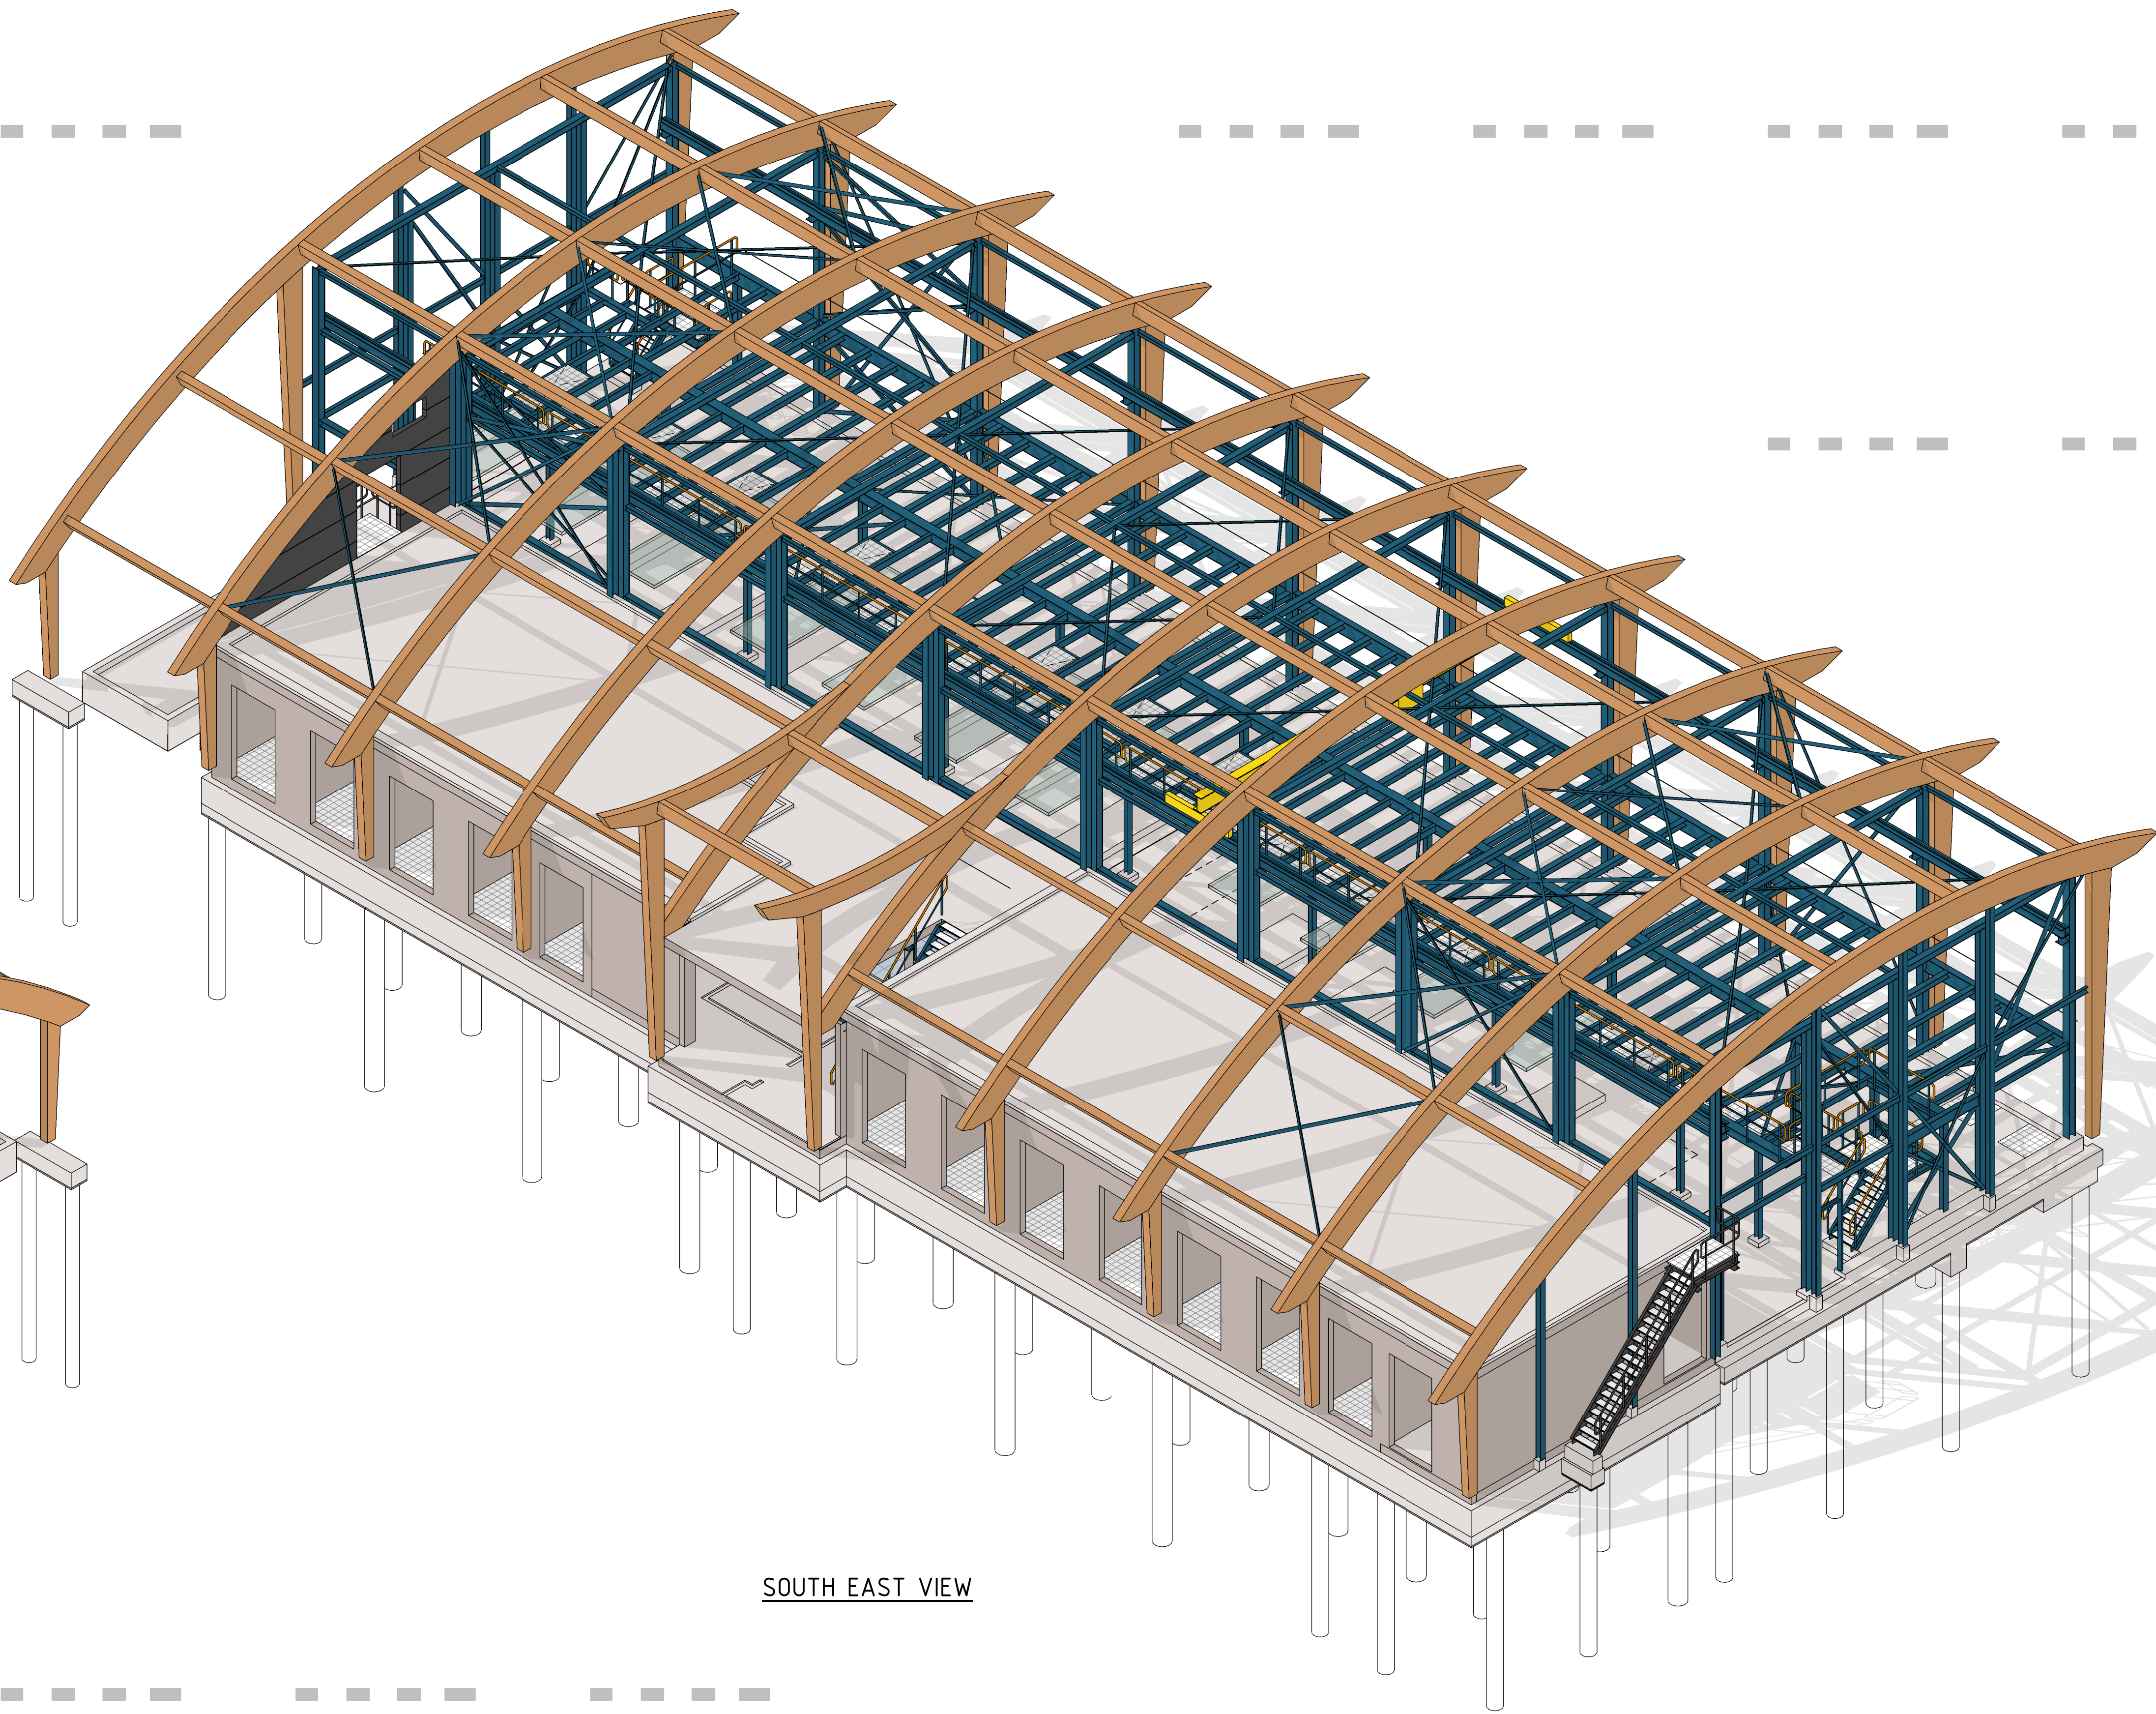

SOUTH EAST VIEW

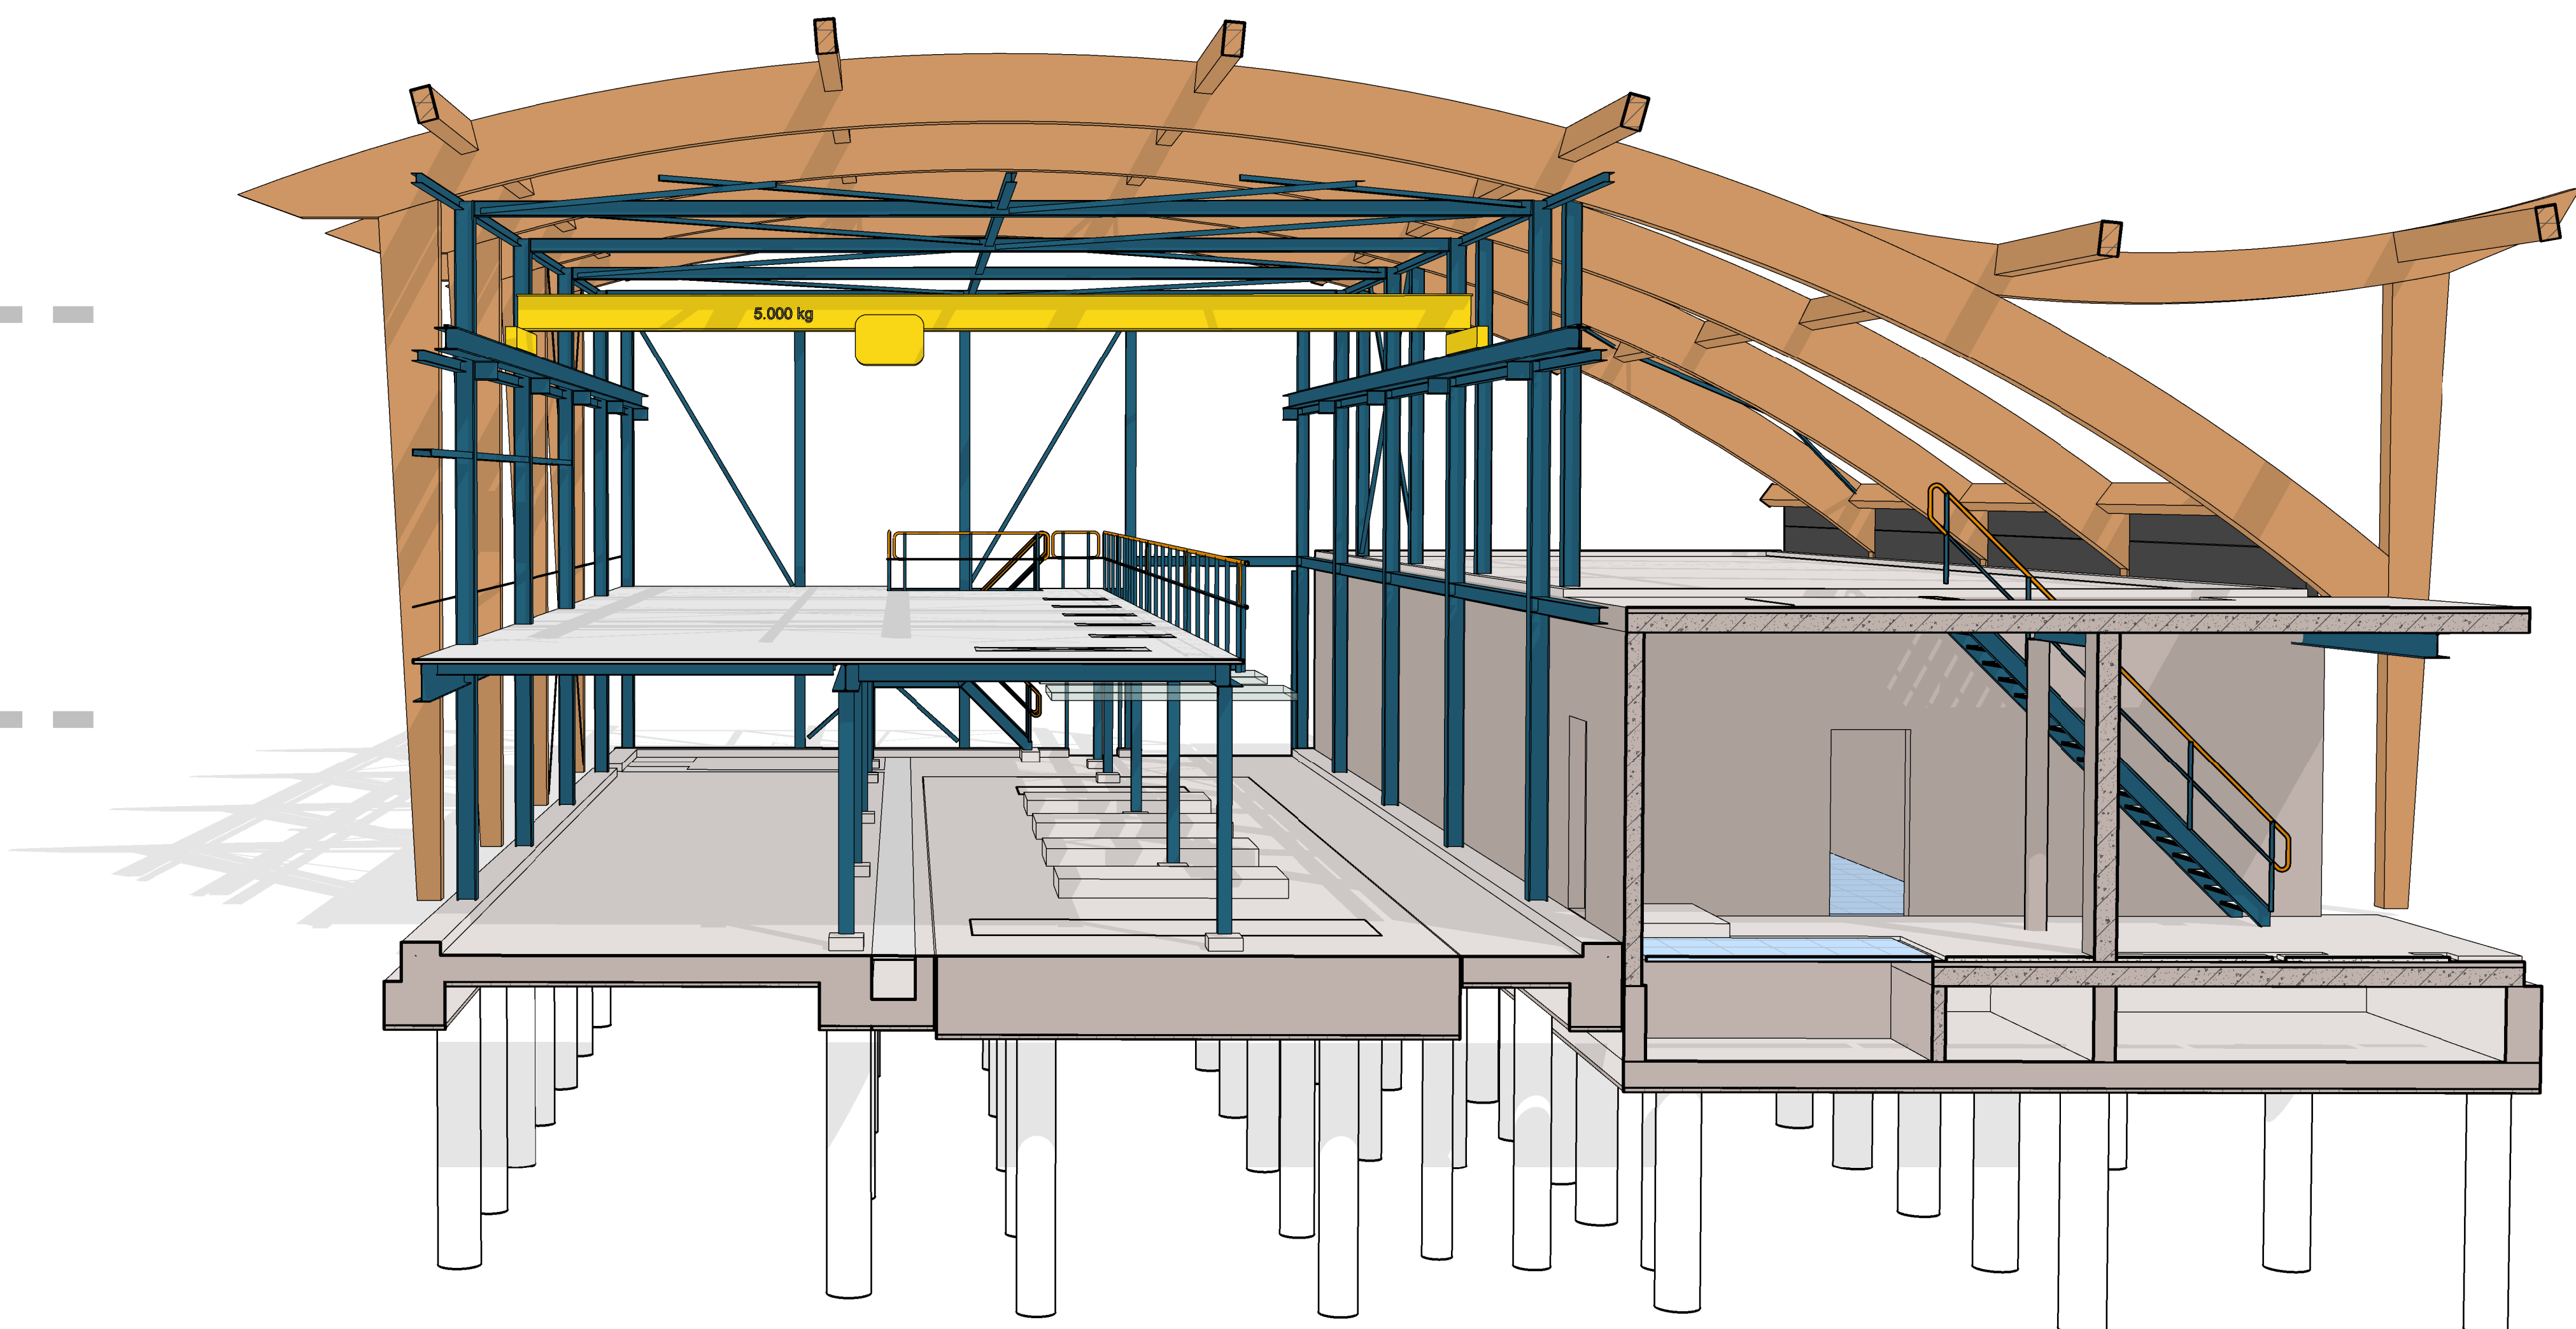

SECTION GRID 6

Worley energy chemicals resources				Worley Number: NR1038/C 01/0065 Client Number: 1333.121			
Rev. Issue Date				Revision Description			
A 2021-05-31				For Building Permit			
5.1				5.1			
Title				Project no.			
PUMP BUILDING				A0			
Structural, 3D views (orthographic)				size			
Fact./act. dept.				higher reference disc. no.			
Nobian Industrial Chemicals B.V.				I.E.			
Brine Field Haaksbergen				J.C.			
project				B			
scale				A			
1:100				Pex. data			
dimensions				by			
mm				dept			
An. pro.				chk			
separate				location disc. no.			
part 1001				size			
disc. type				A0 - 1333.121			
abbr.				sh.			
location disc. no.				sh.			
Nobian Industrial Chemicals B.V.				sh.			
© Nobian PO Box 25, 7550EC Hengelo, The Netherlands				sh.			