




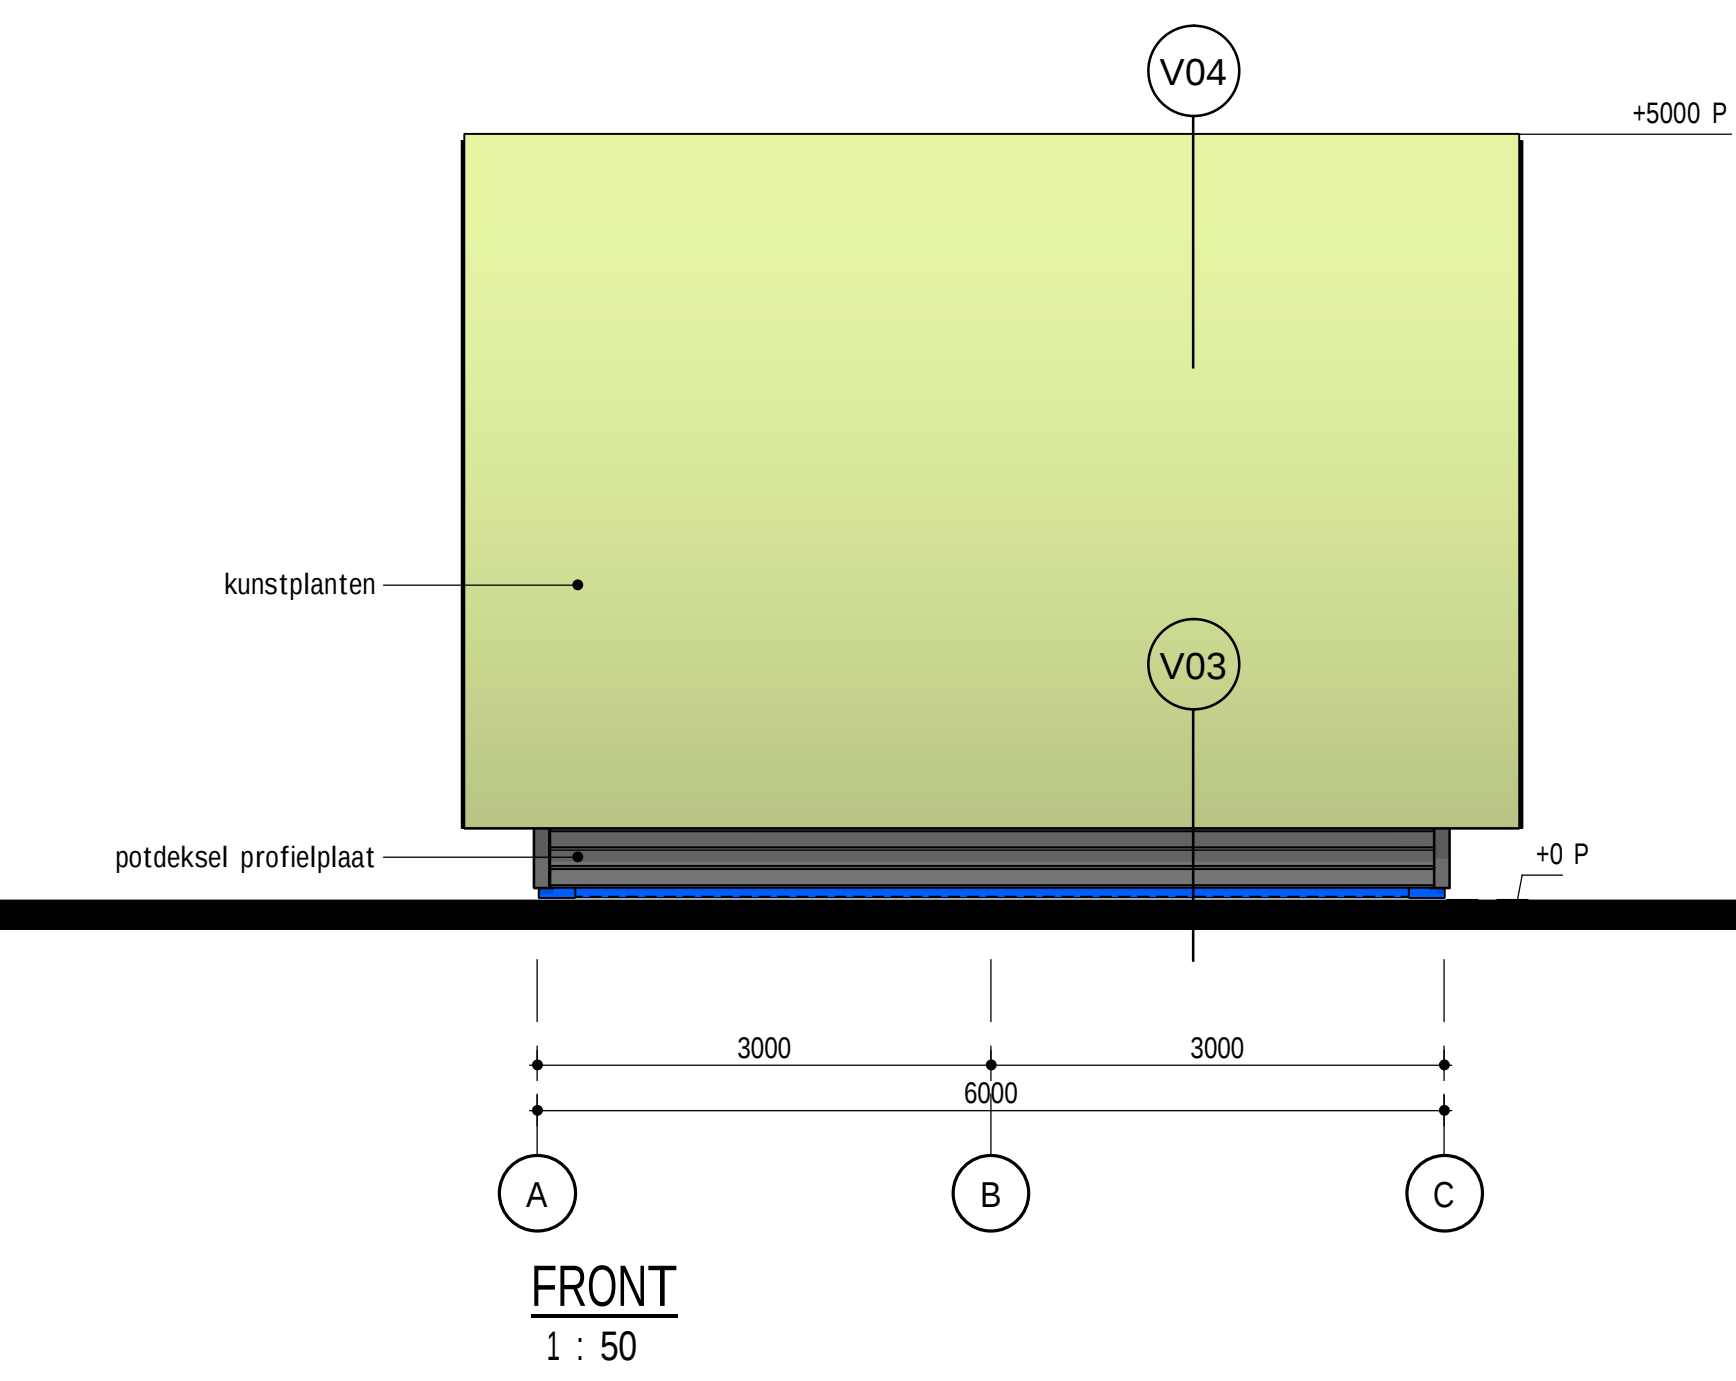


FRONT
1 : 50

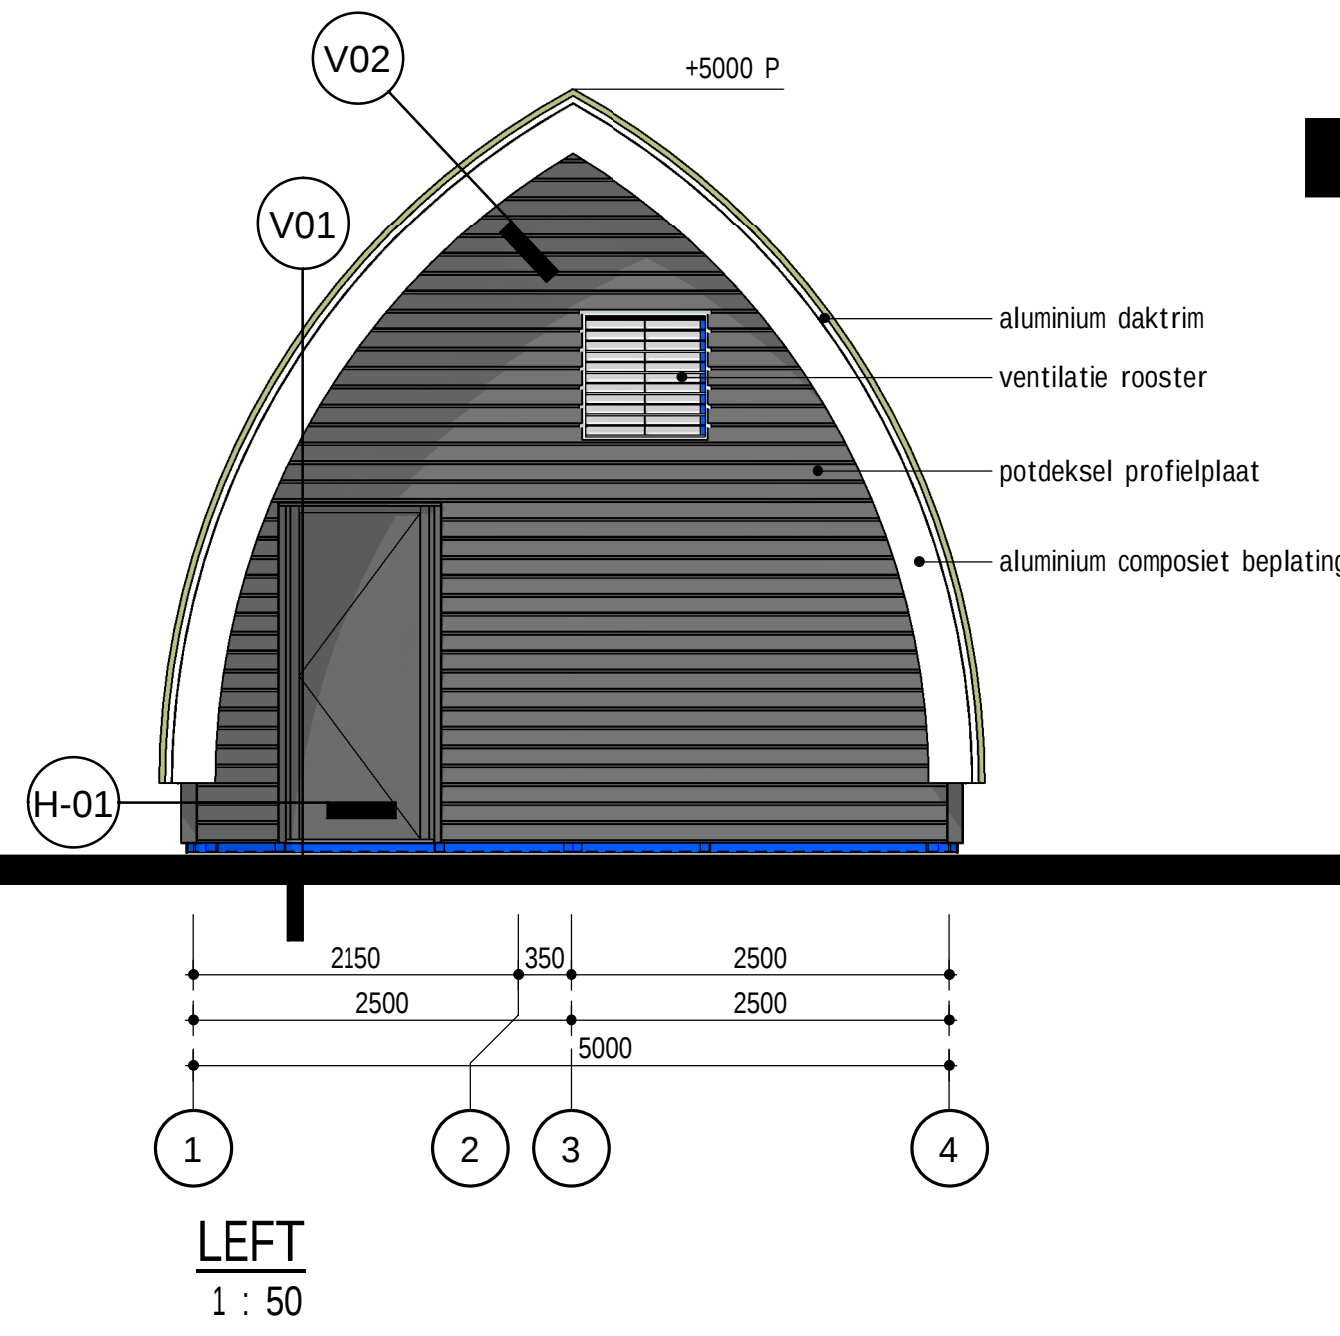


LEFT
1 : 50

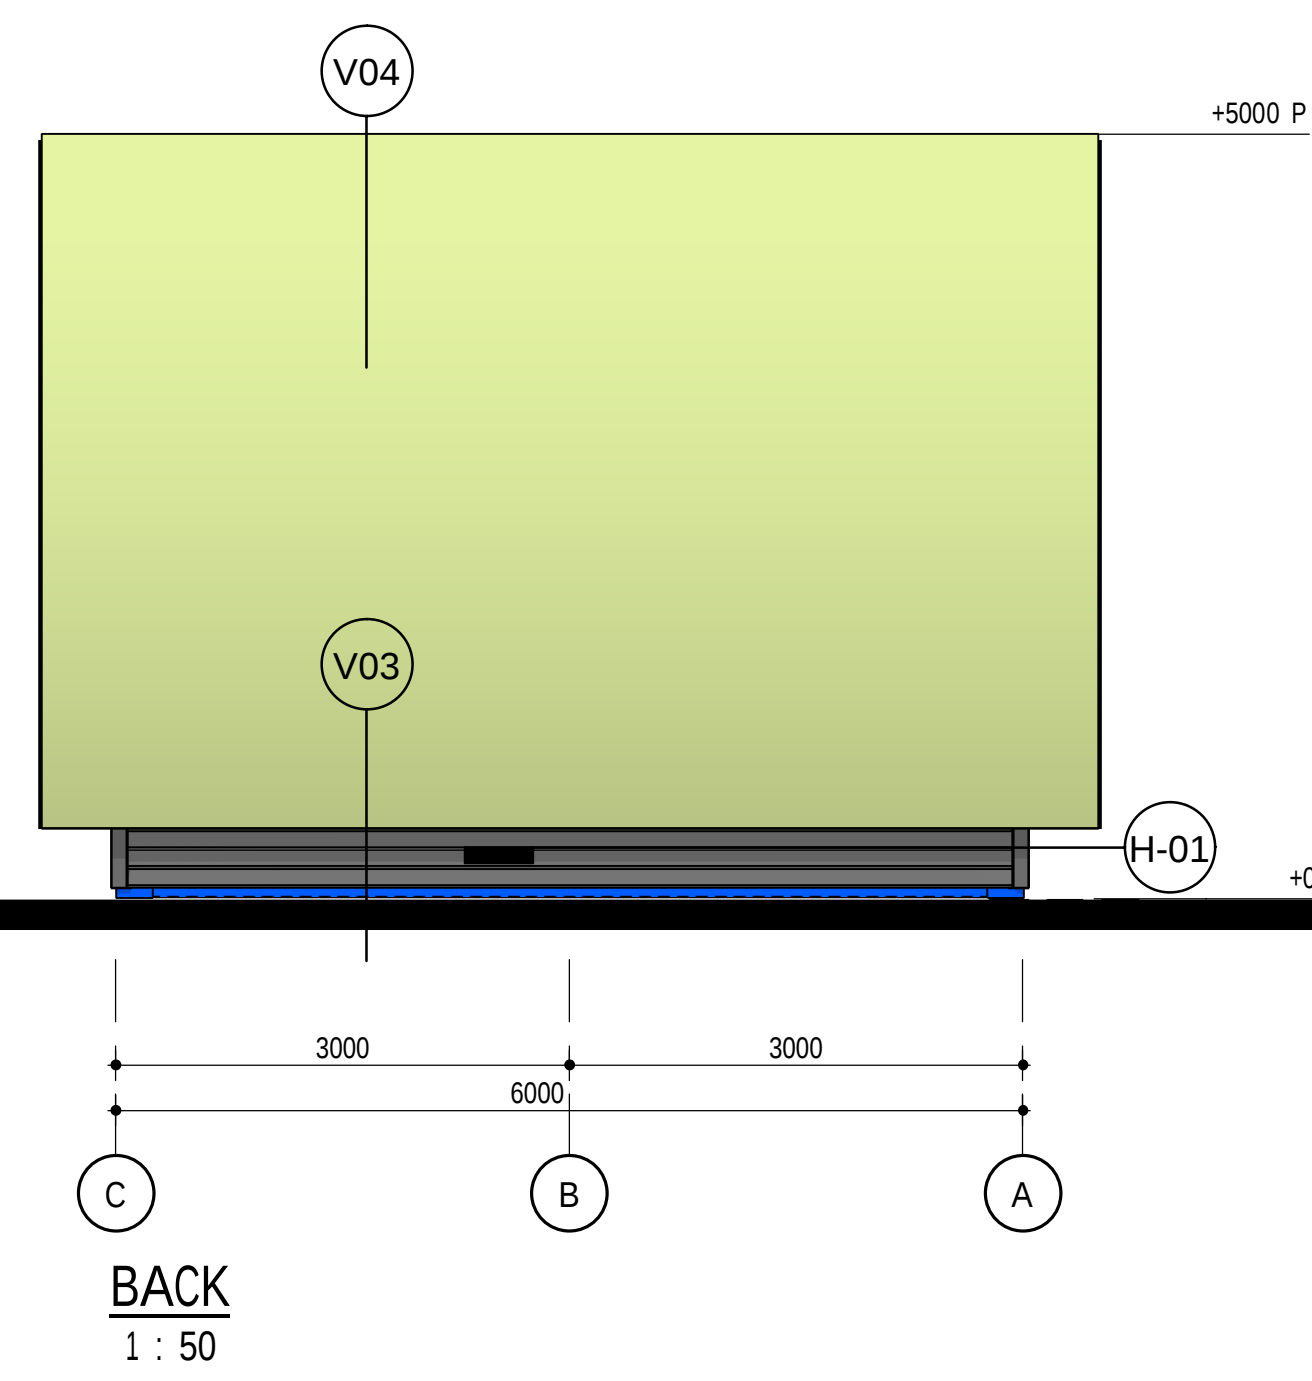


BACK
1 : 50

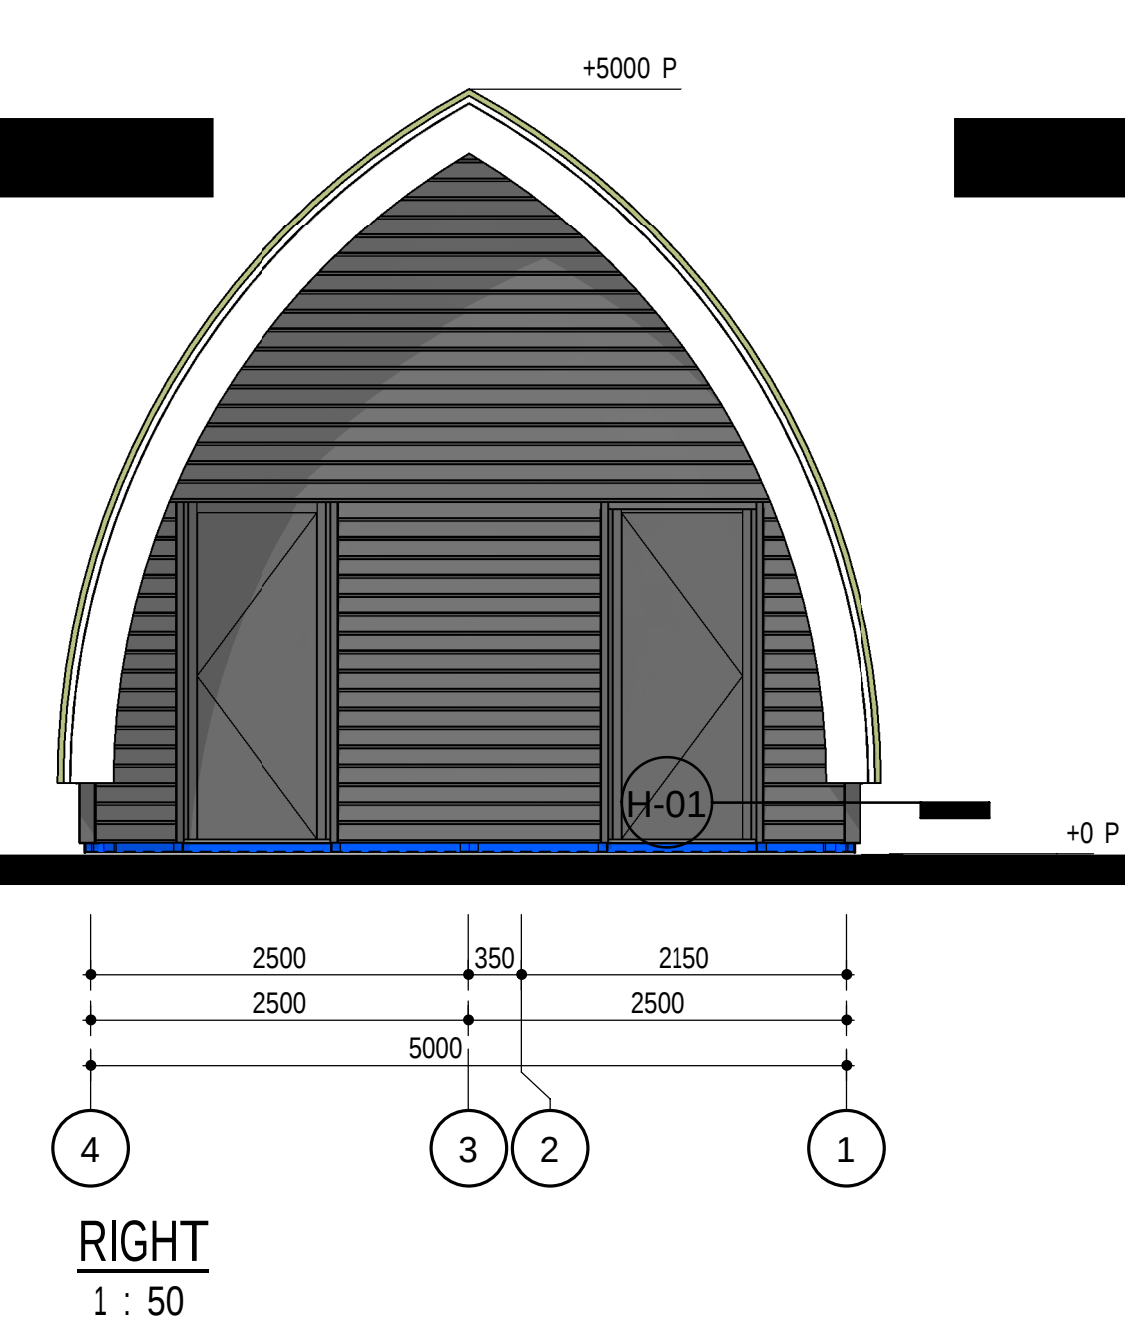


RIGHT
1 : 50

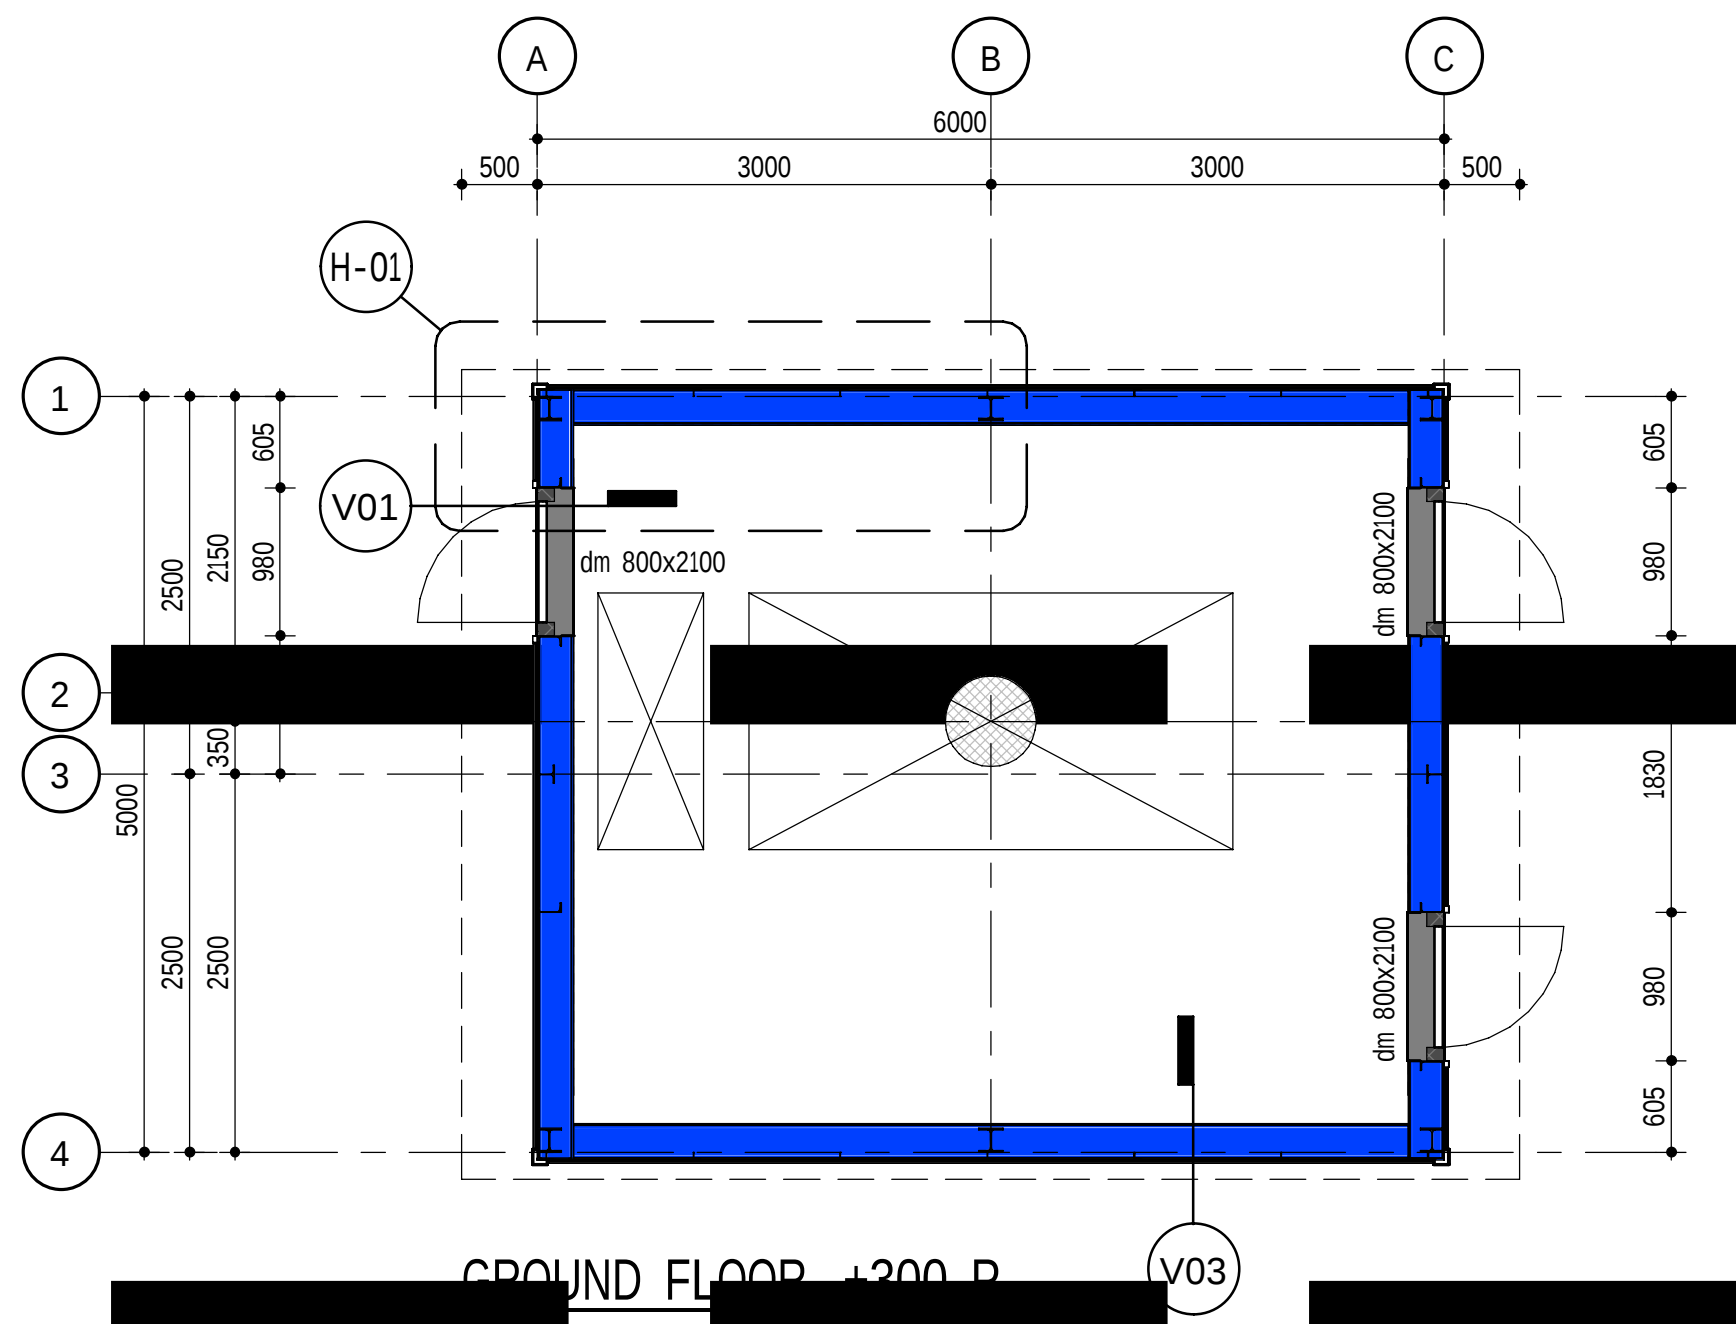


GROUND FLOOR, +200 P

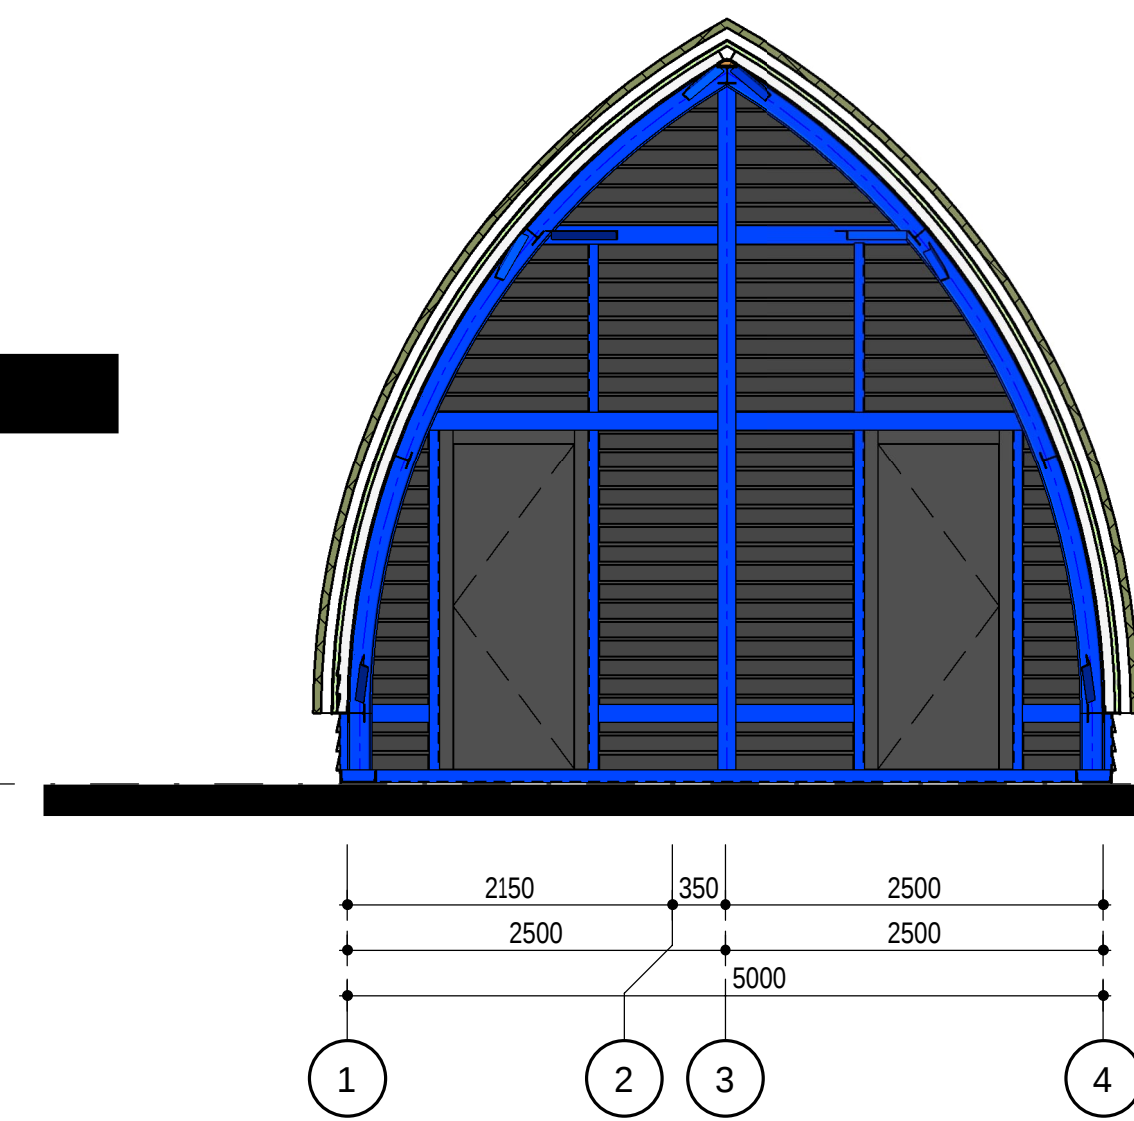


SECTION GRID C
1 : 50

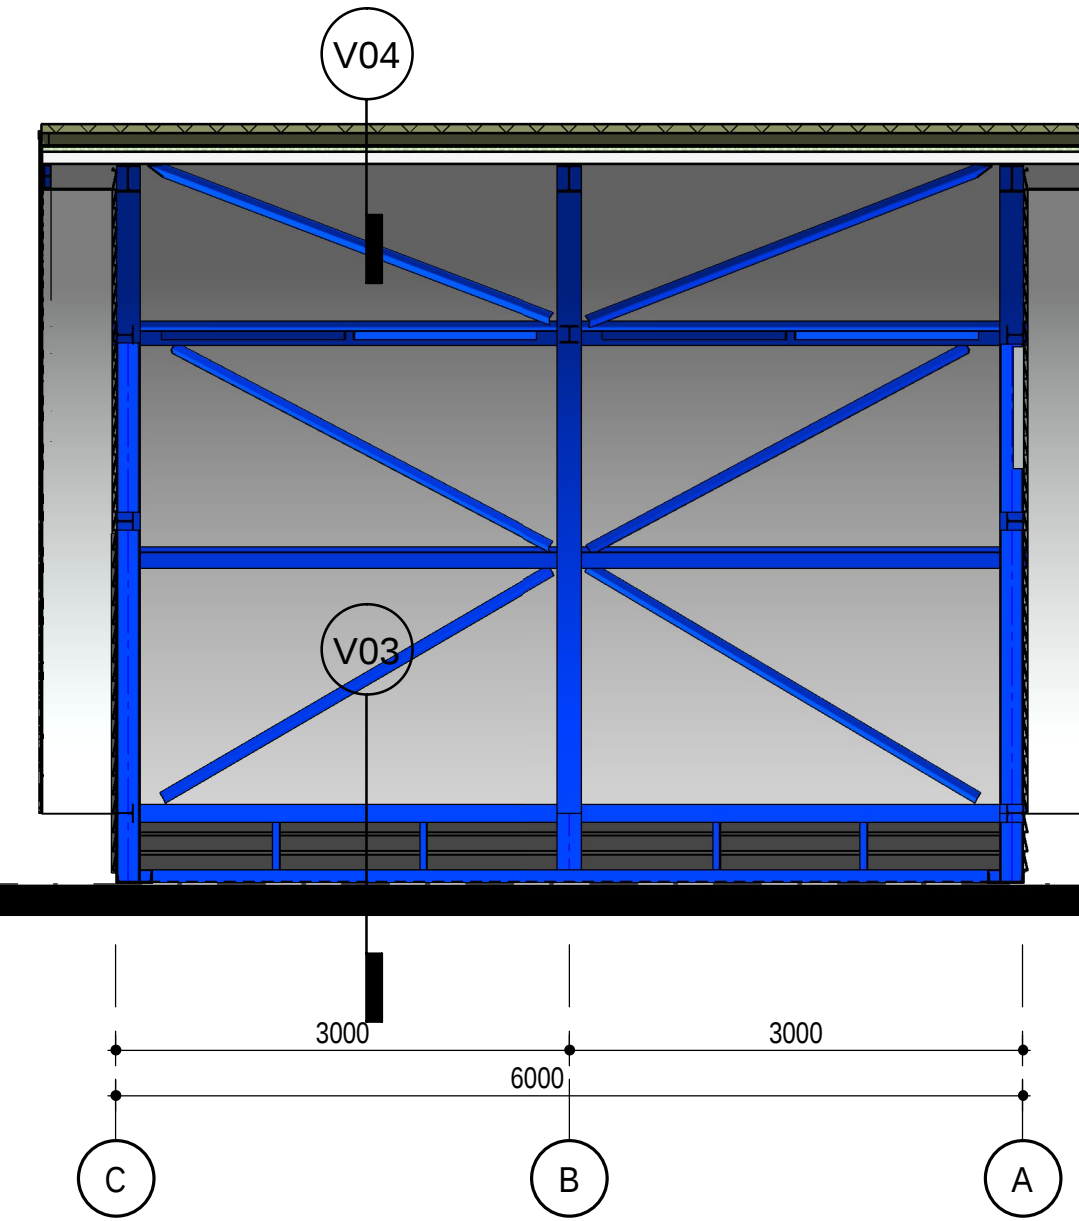


SECTION GRID 3
1 : 50

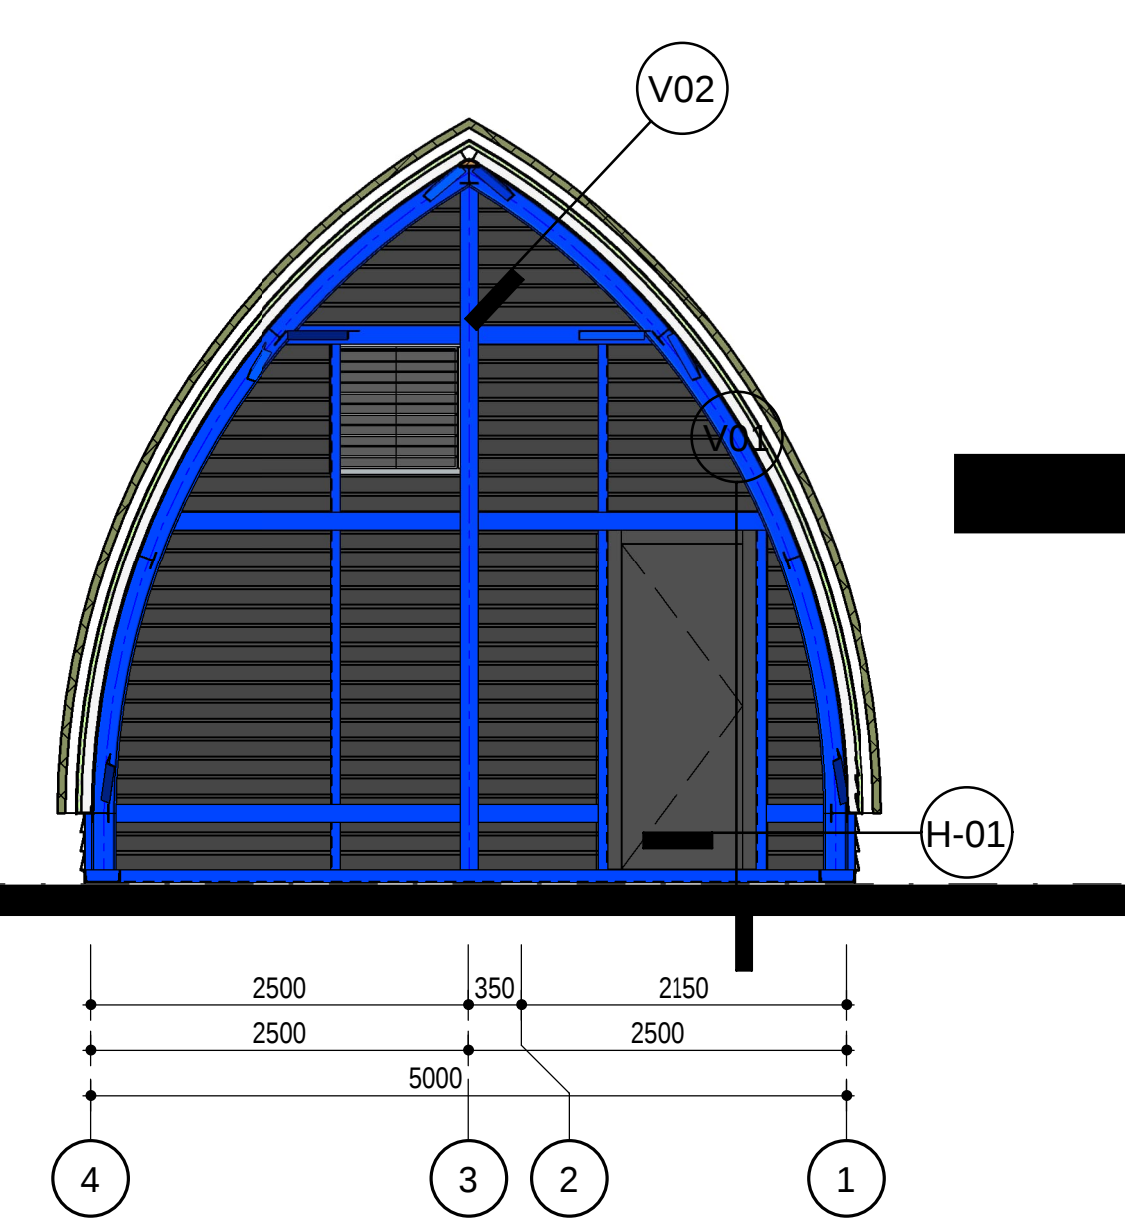


SECTION GRID 1
1 : 50

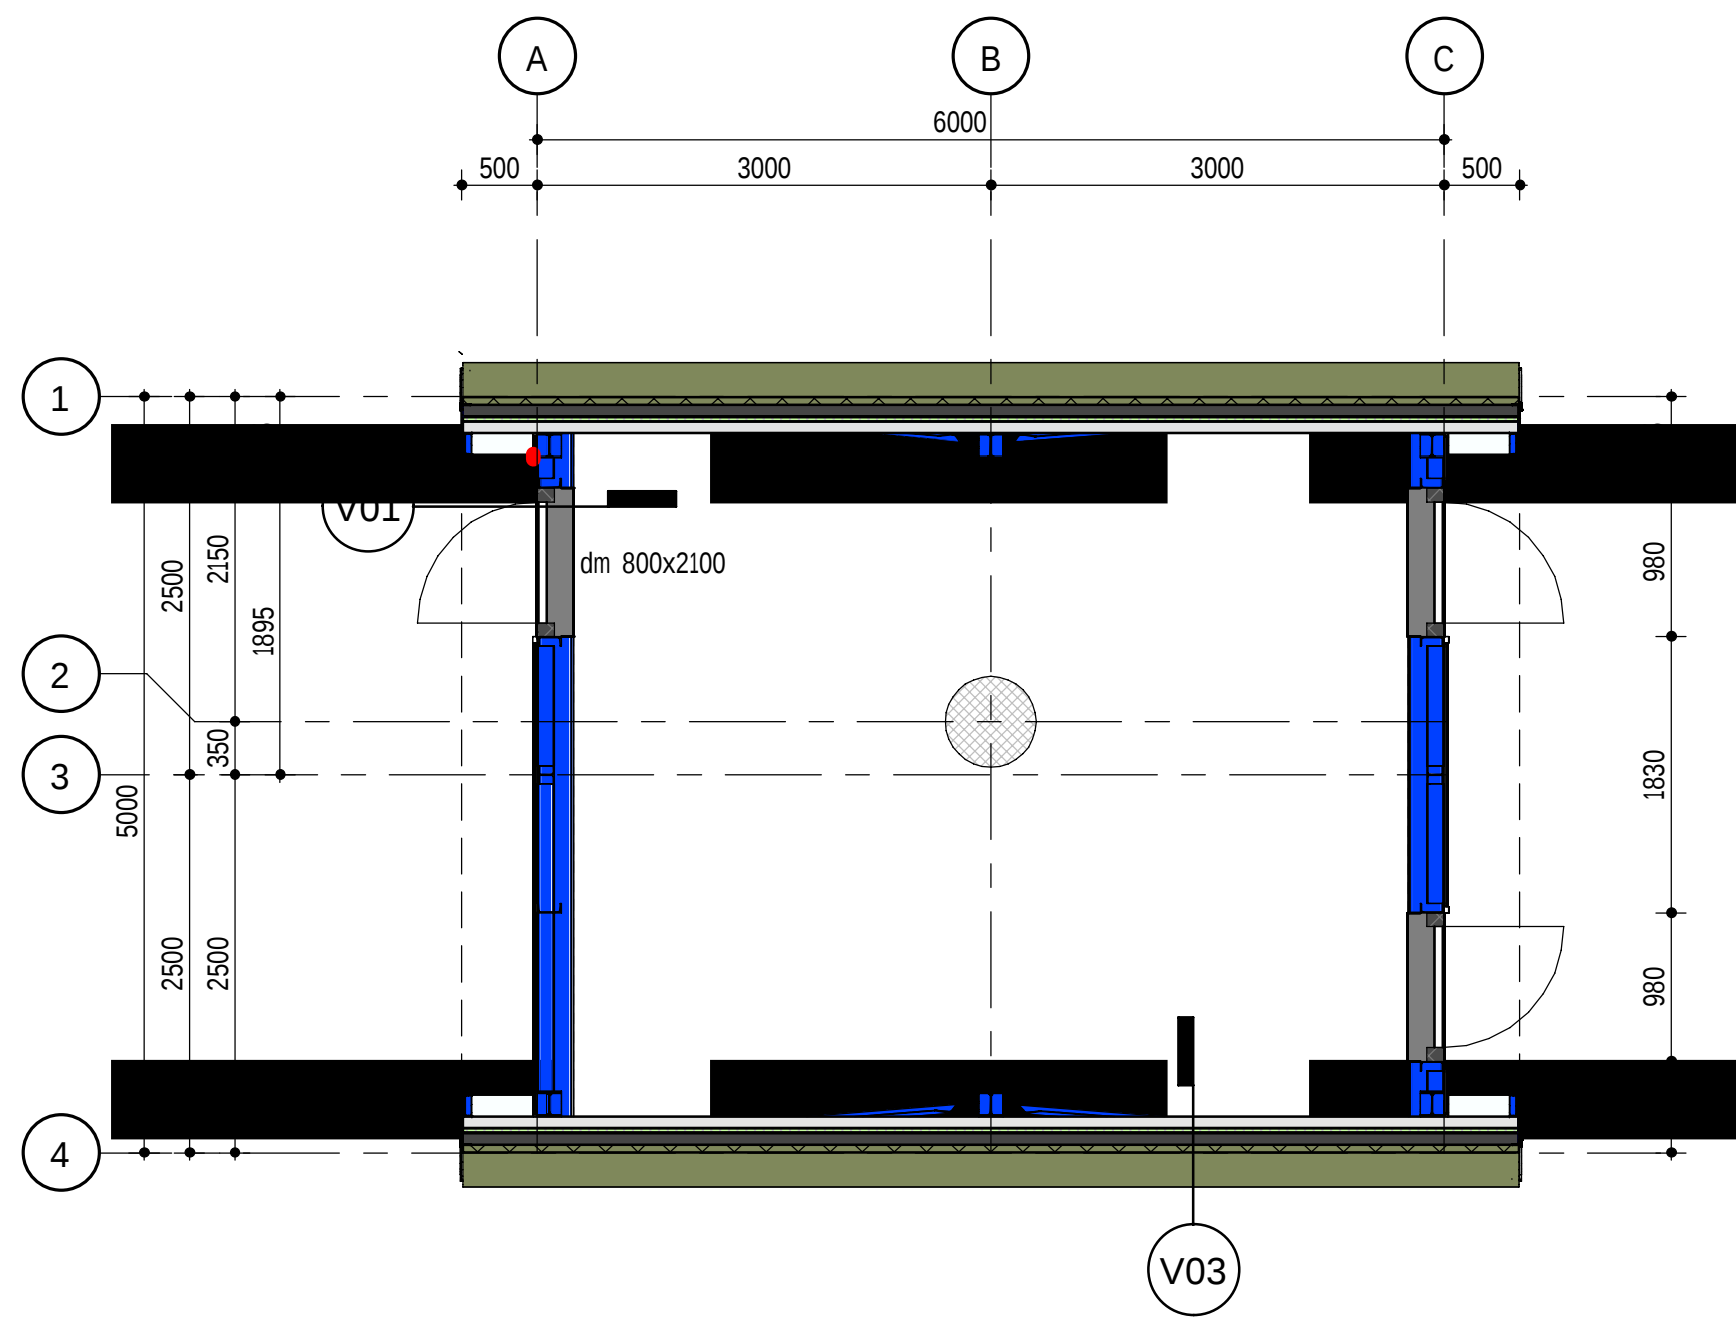


GROUND FLOOR, +2000 P
1 : 50

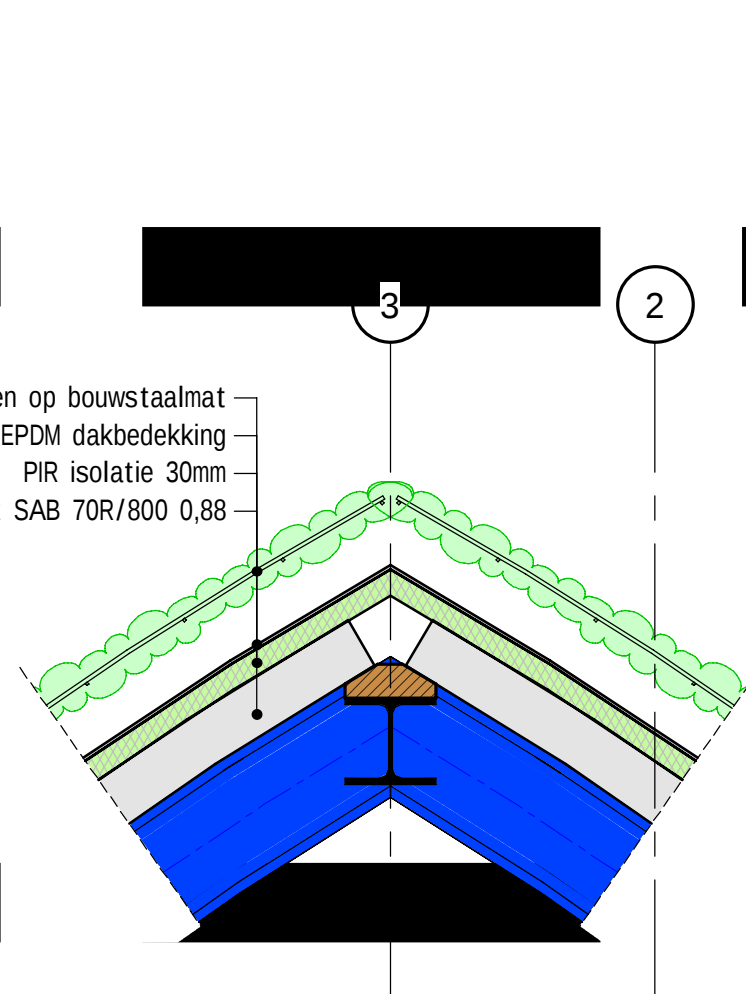


DETAIL V04
1 : 10

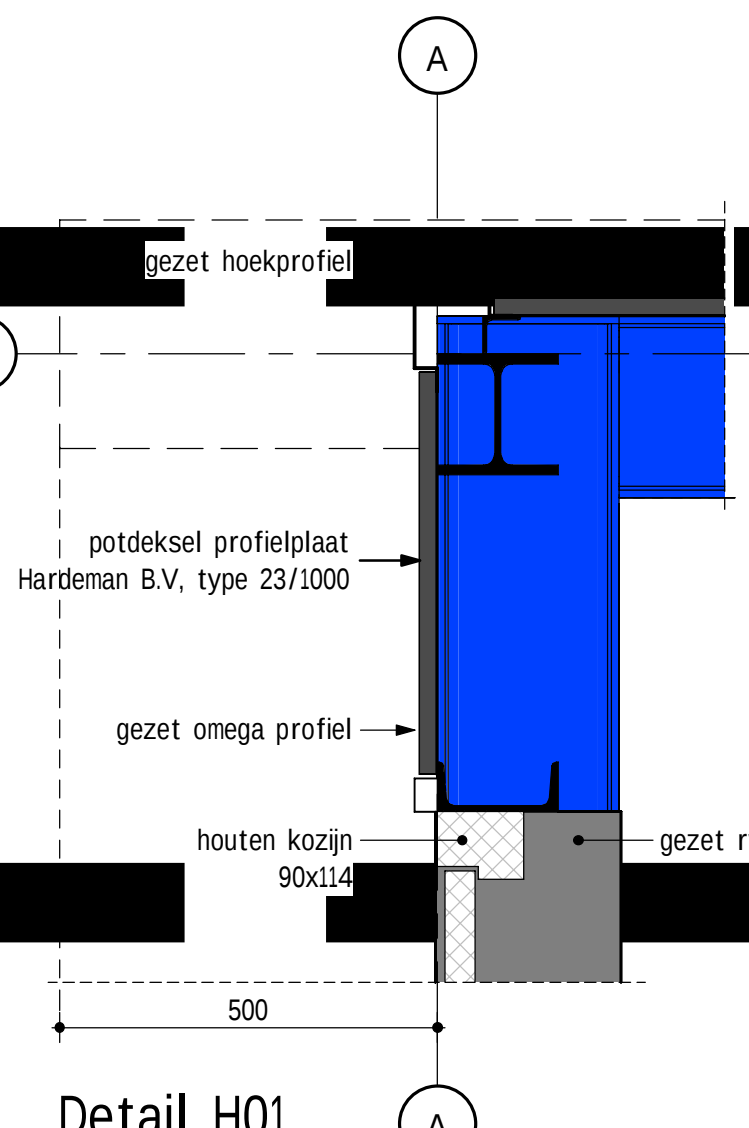


Detail H01
1 : 10

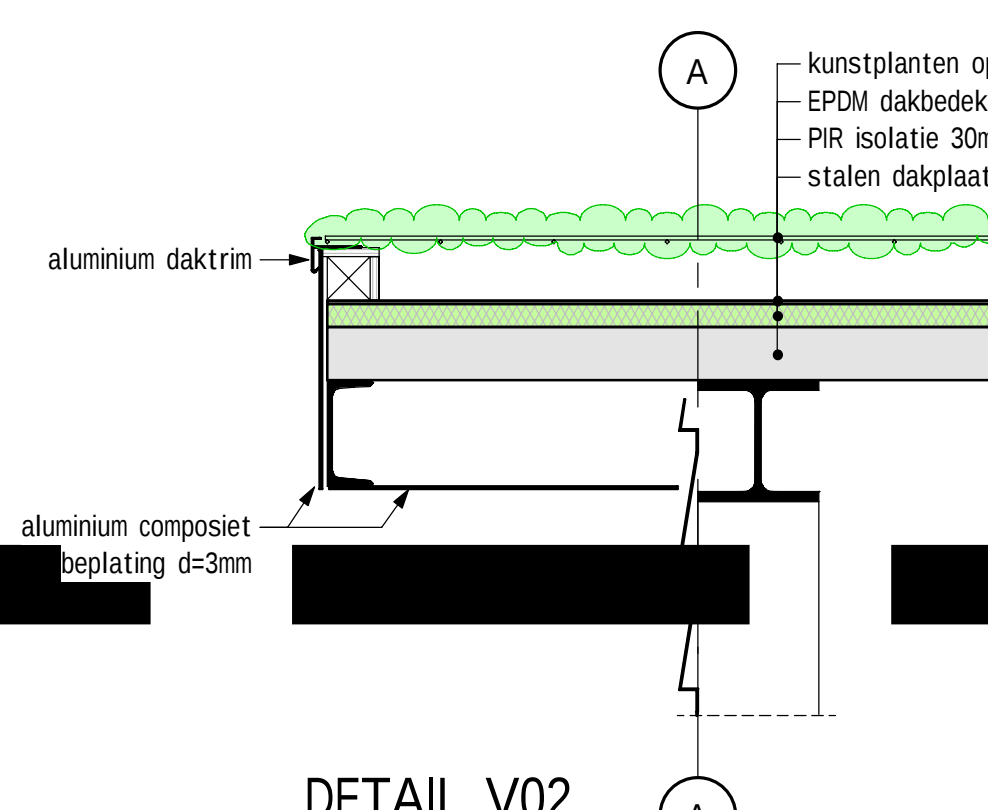


DETAIL V02
1 : 10

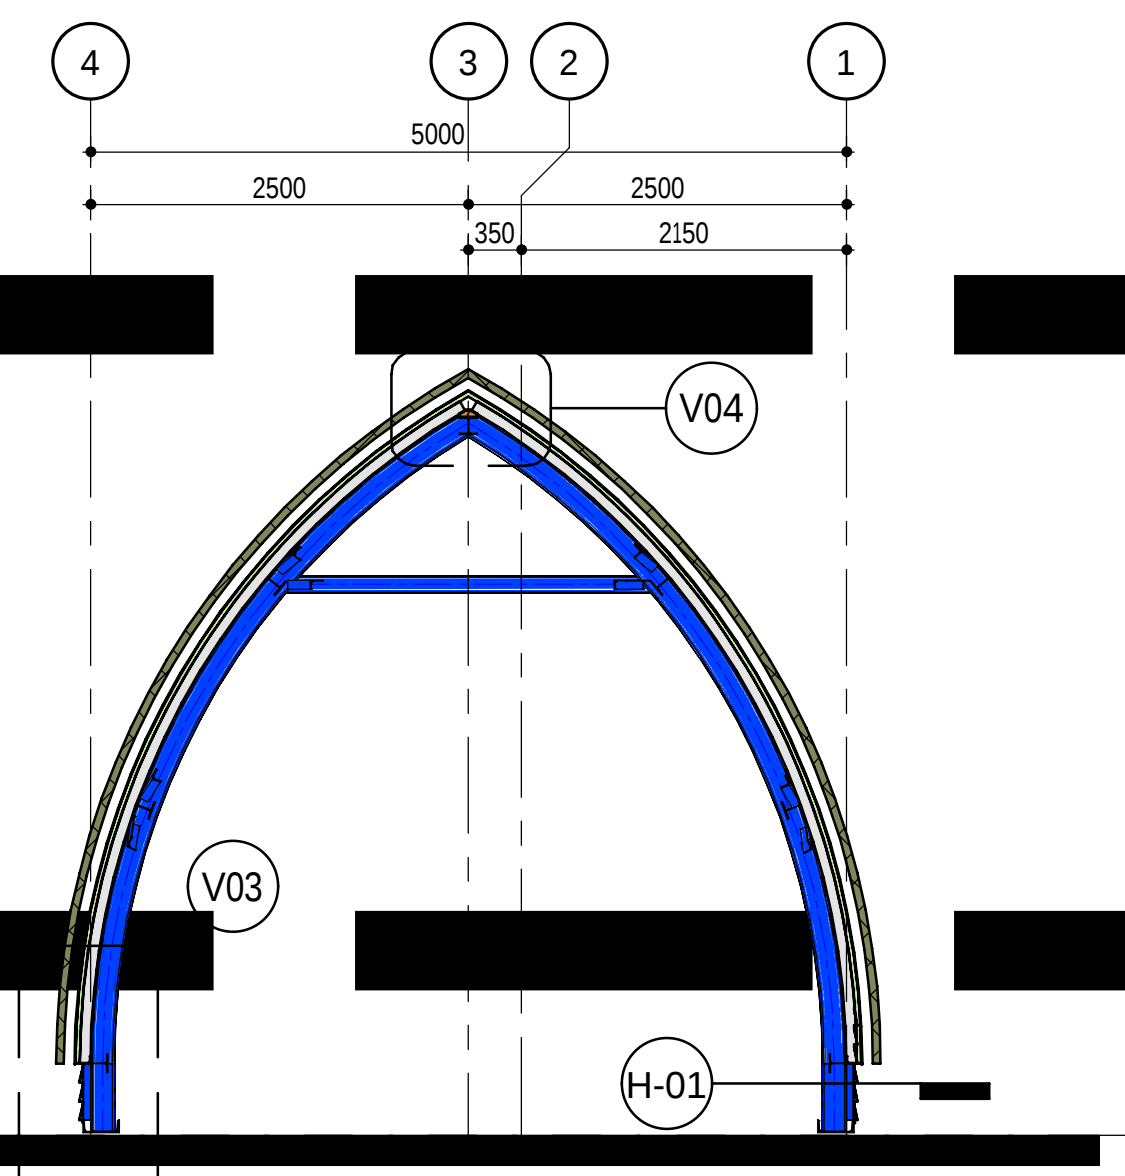


SECTION GRID B
1 : 50

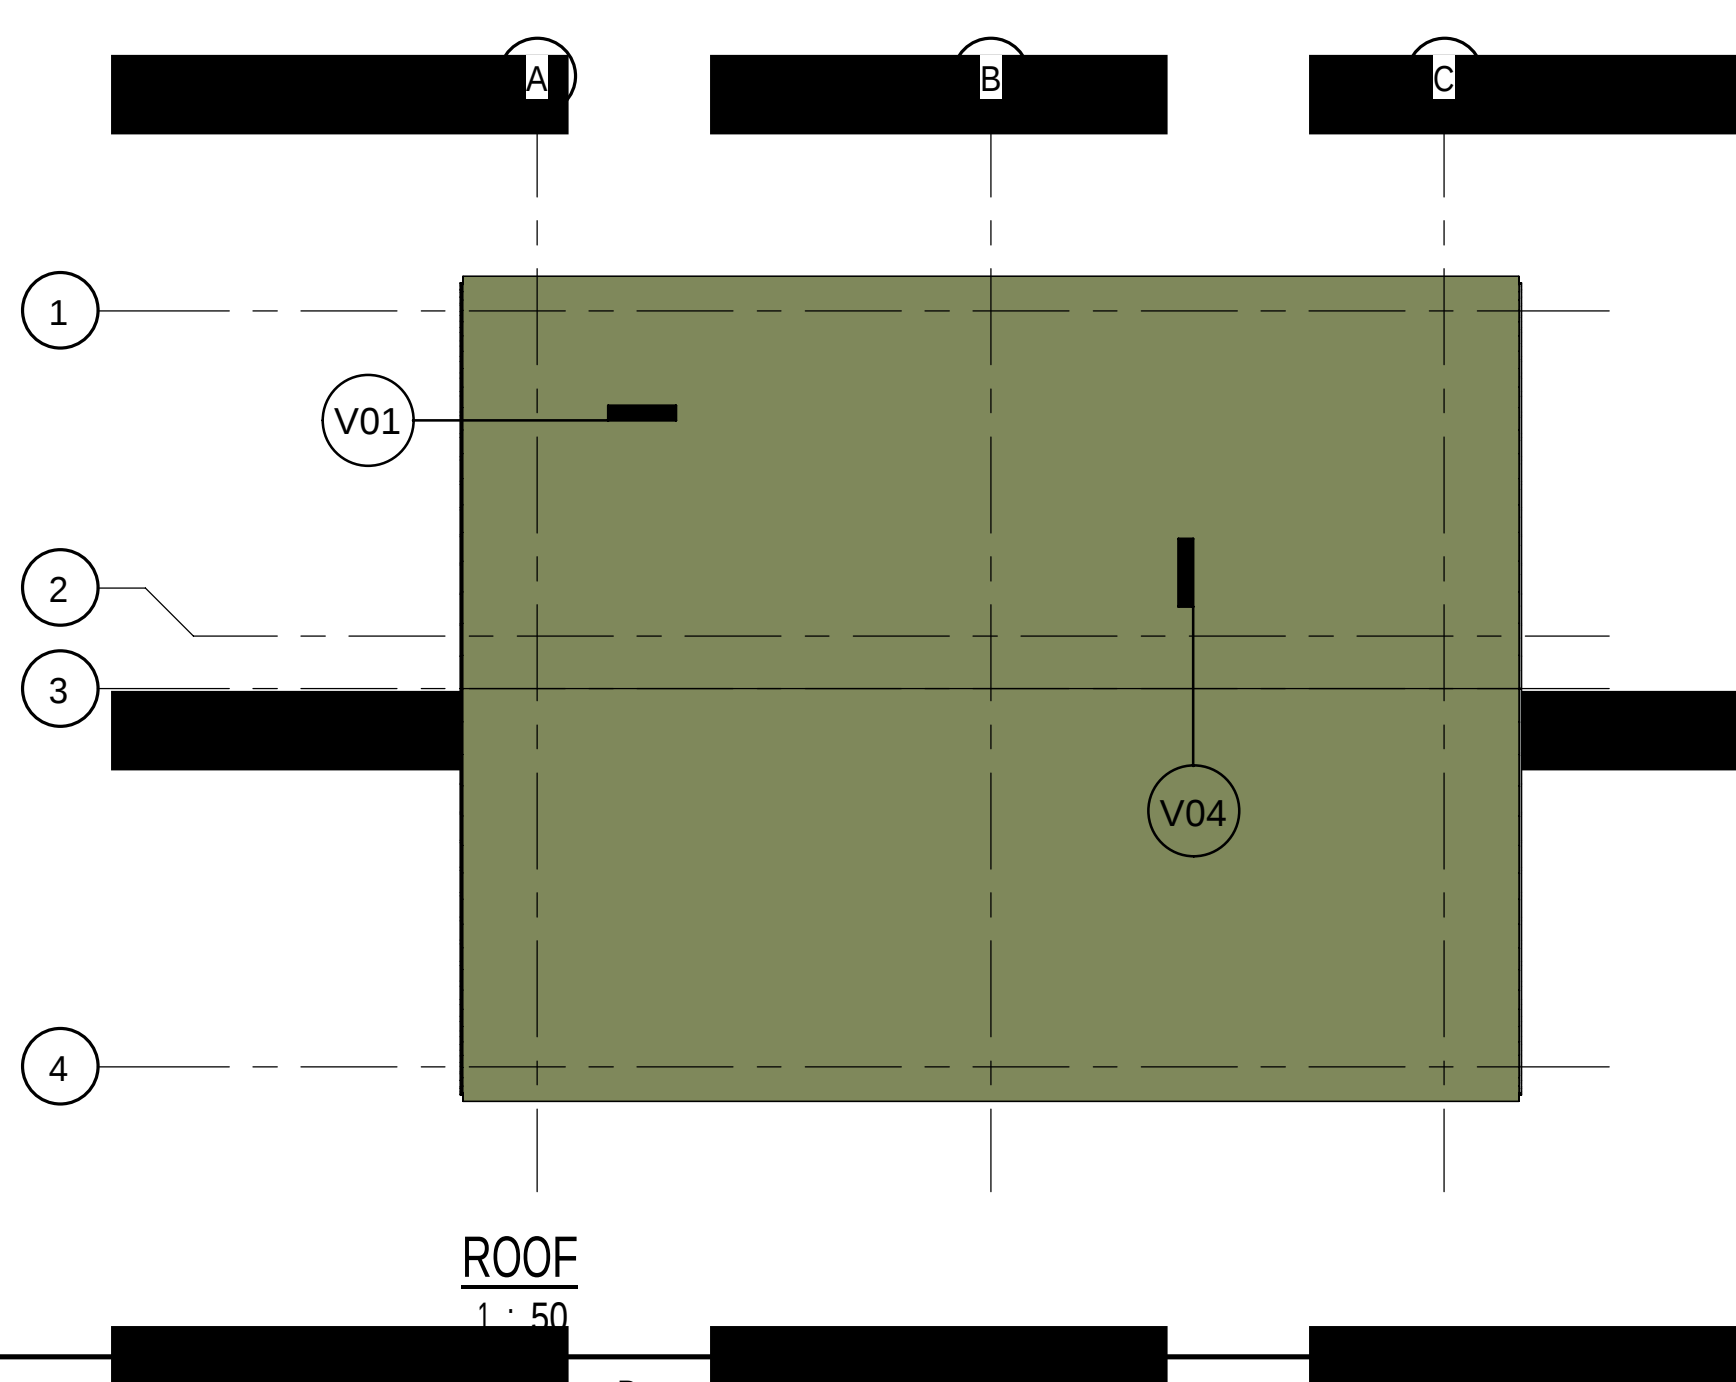

ROOF
1 : 50

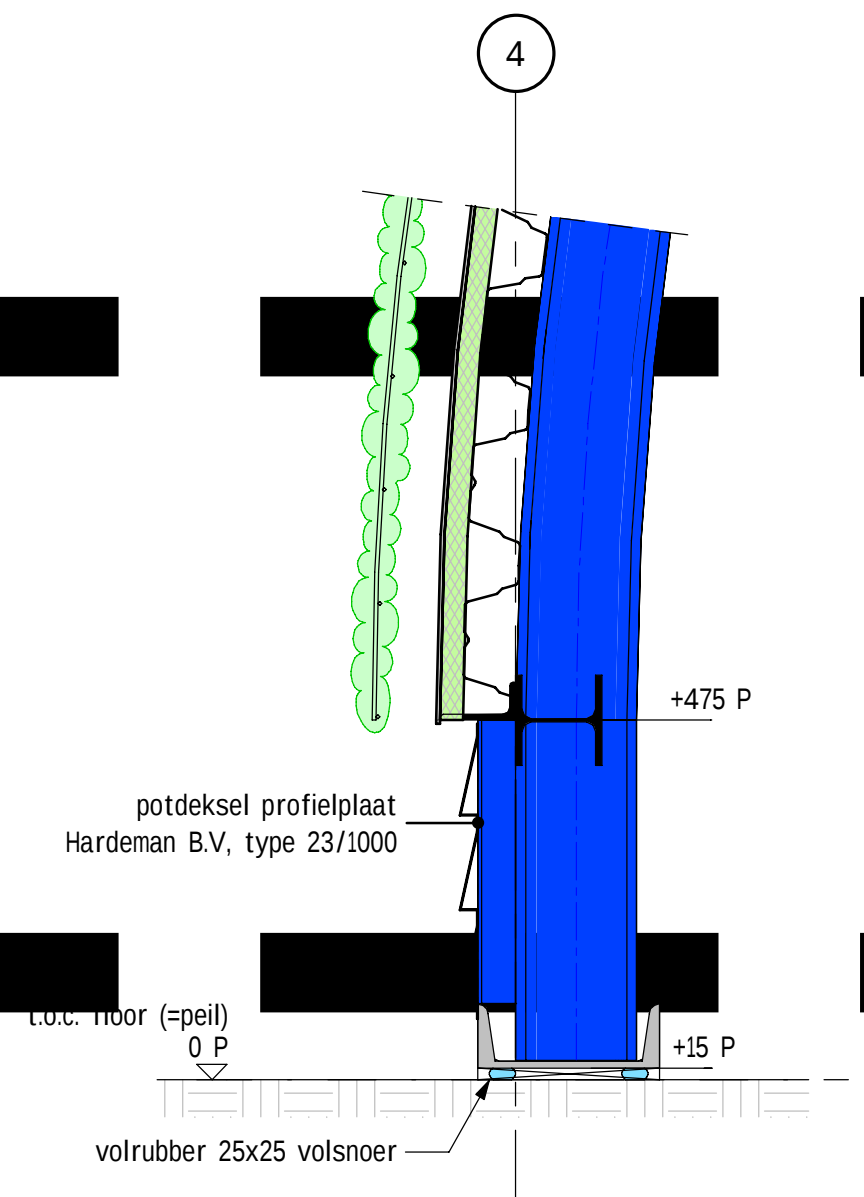

DETAIL V03
1 : 10

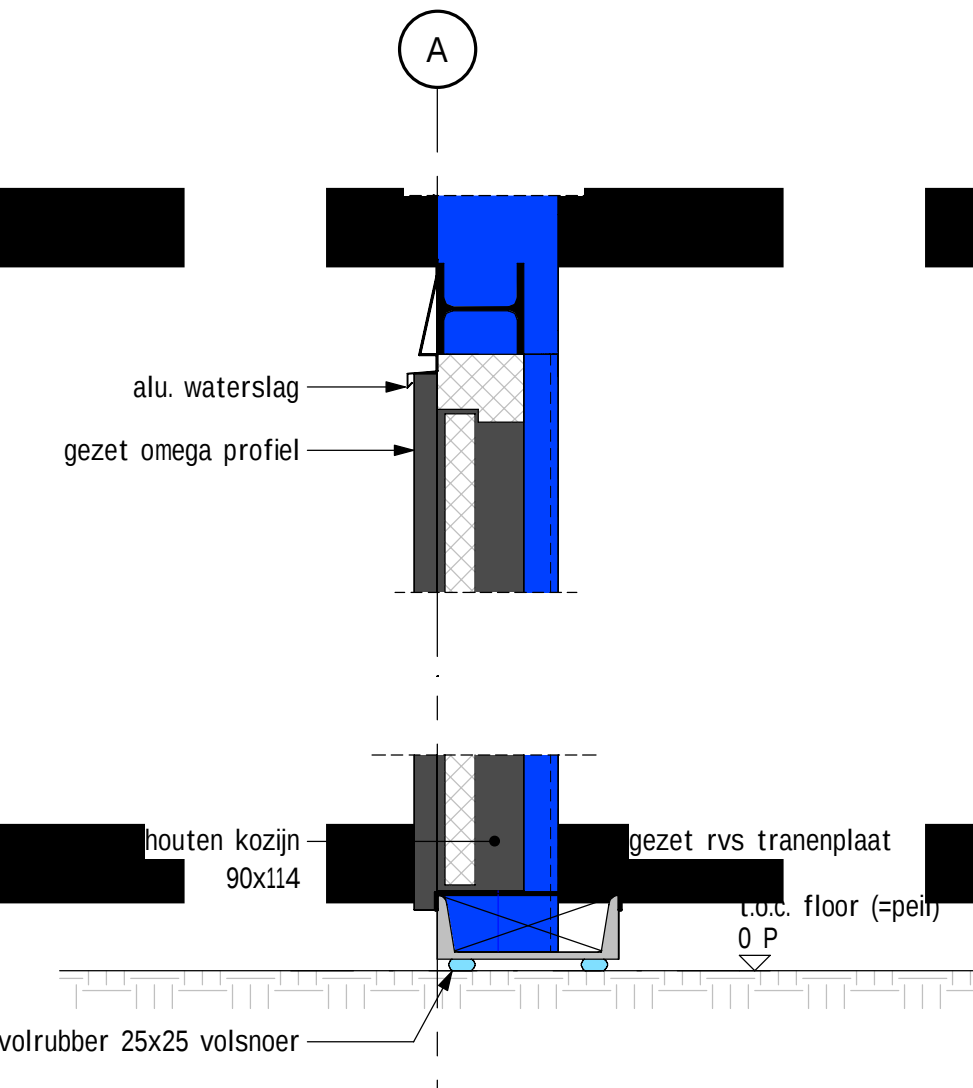

Detail V01
1 : 10

KLEUR- & MATERIAALSTAAT

KLEUR	MATERIAAL
diverse zetwerken	aluminium
dakrand/ boelboord	metaal
buitenkozijn en -deur	aluminium
gevelbekleding	hout
groen dak	stalen potdeksel profielplaat
ventilatie rooster	kunstplanten
	aluminium

antracietgrijs	RAL 7016
wit	RAL 9010
antracietgrijs	RAL 7016
antracietgrijs	RAL 7016
groen	RAL 7016
antracietgrijs	RAL 7016

Worley	Worley Number: NR1038/C01/1670
	Client Number: 5.003.553

Project Building B	5.1.2.8
--------------------	---------

by	by	by	by
----	----	----	----

fact. no.	fact. date	processgr. / unit	itemcode / tag no.	project no.	size	higher reference doc. no.	print no.
-----------	------------	-------------------	--------------------	-------------	------	---------------------------	-----------

BOORHUIS							
Plattegronden, drsn, gevels, details							
Nobian Industrial Chemicals B.V.							
Brine Field Haaksbergen							

scale	dimensions	Alt. proj.	separate	doc. type	abbr.	location	doc. no.
1:50/10	mm	W1000	W1000				

NOBIAN							
Nobian Industrial Chemicals B.V.							
size / doc. no.							
A0 - 5.003.553							