
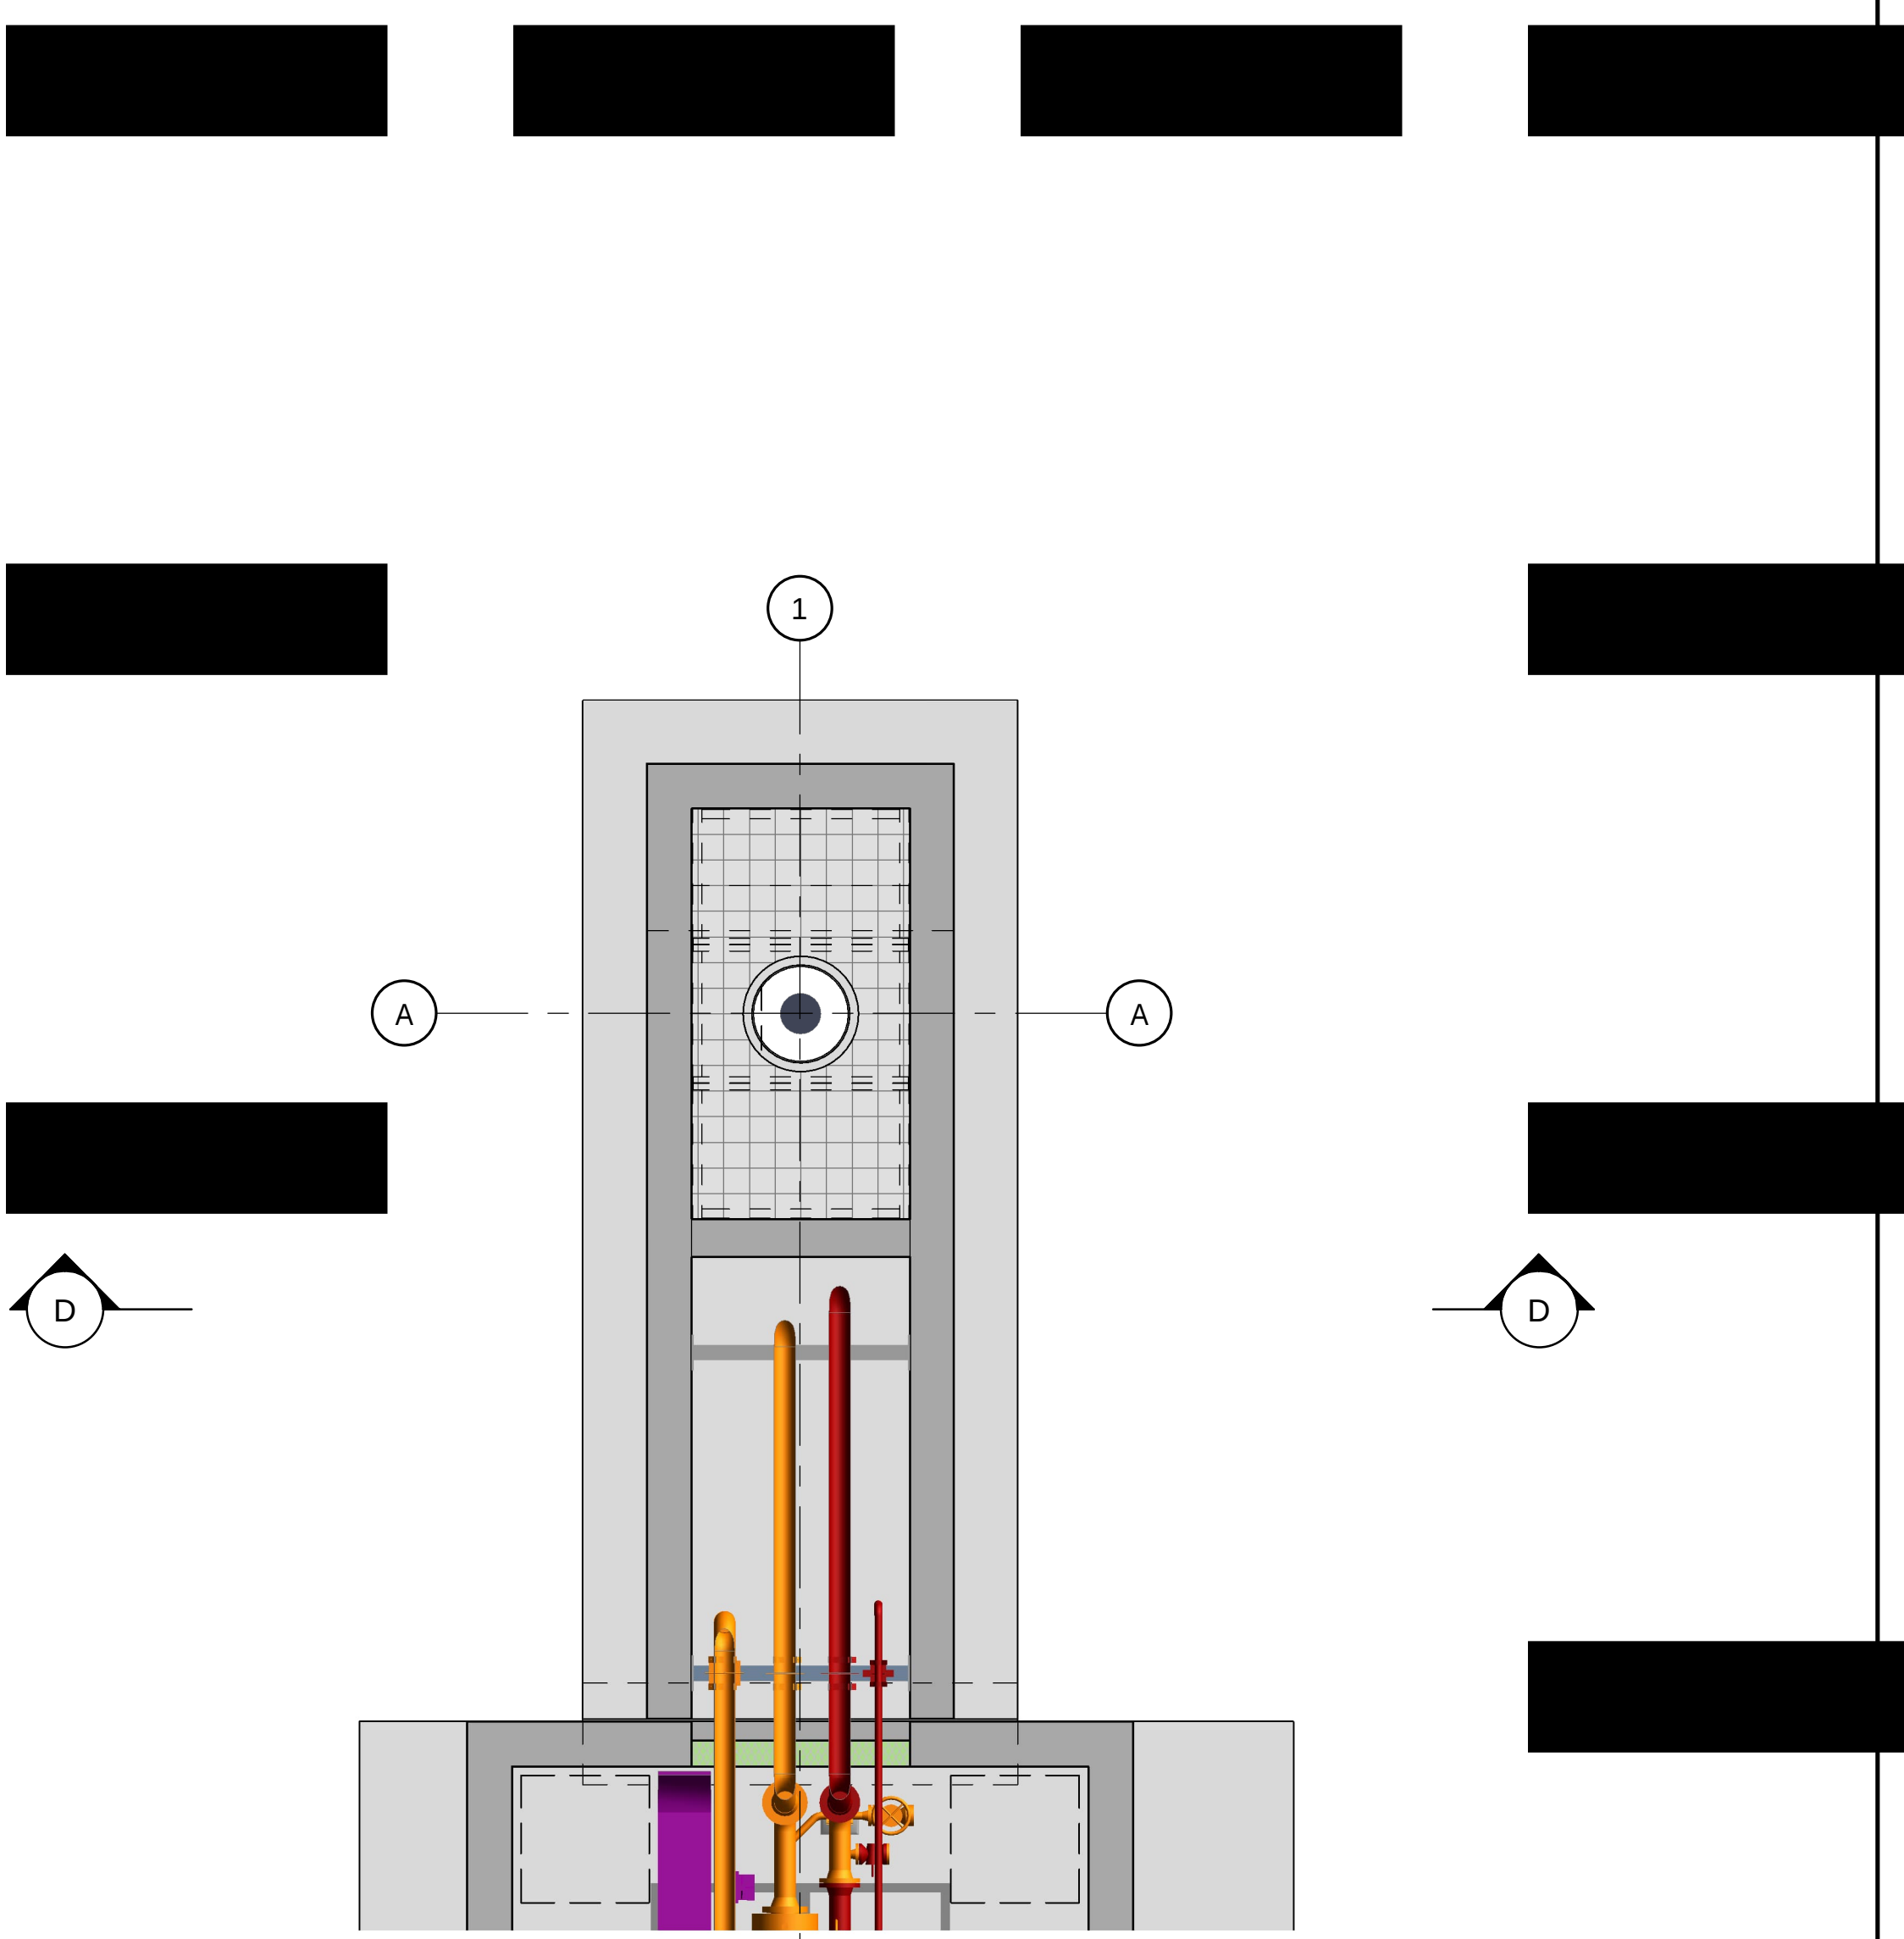


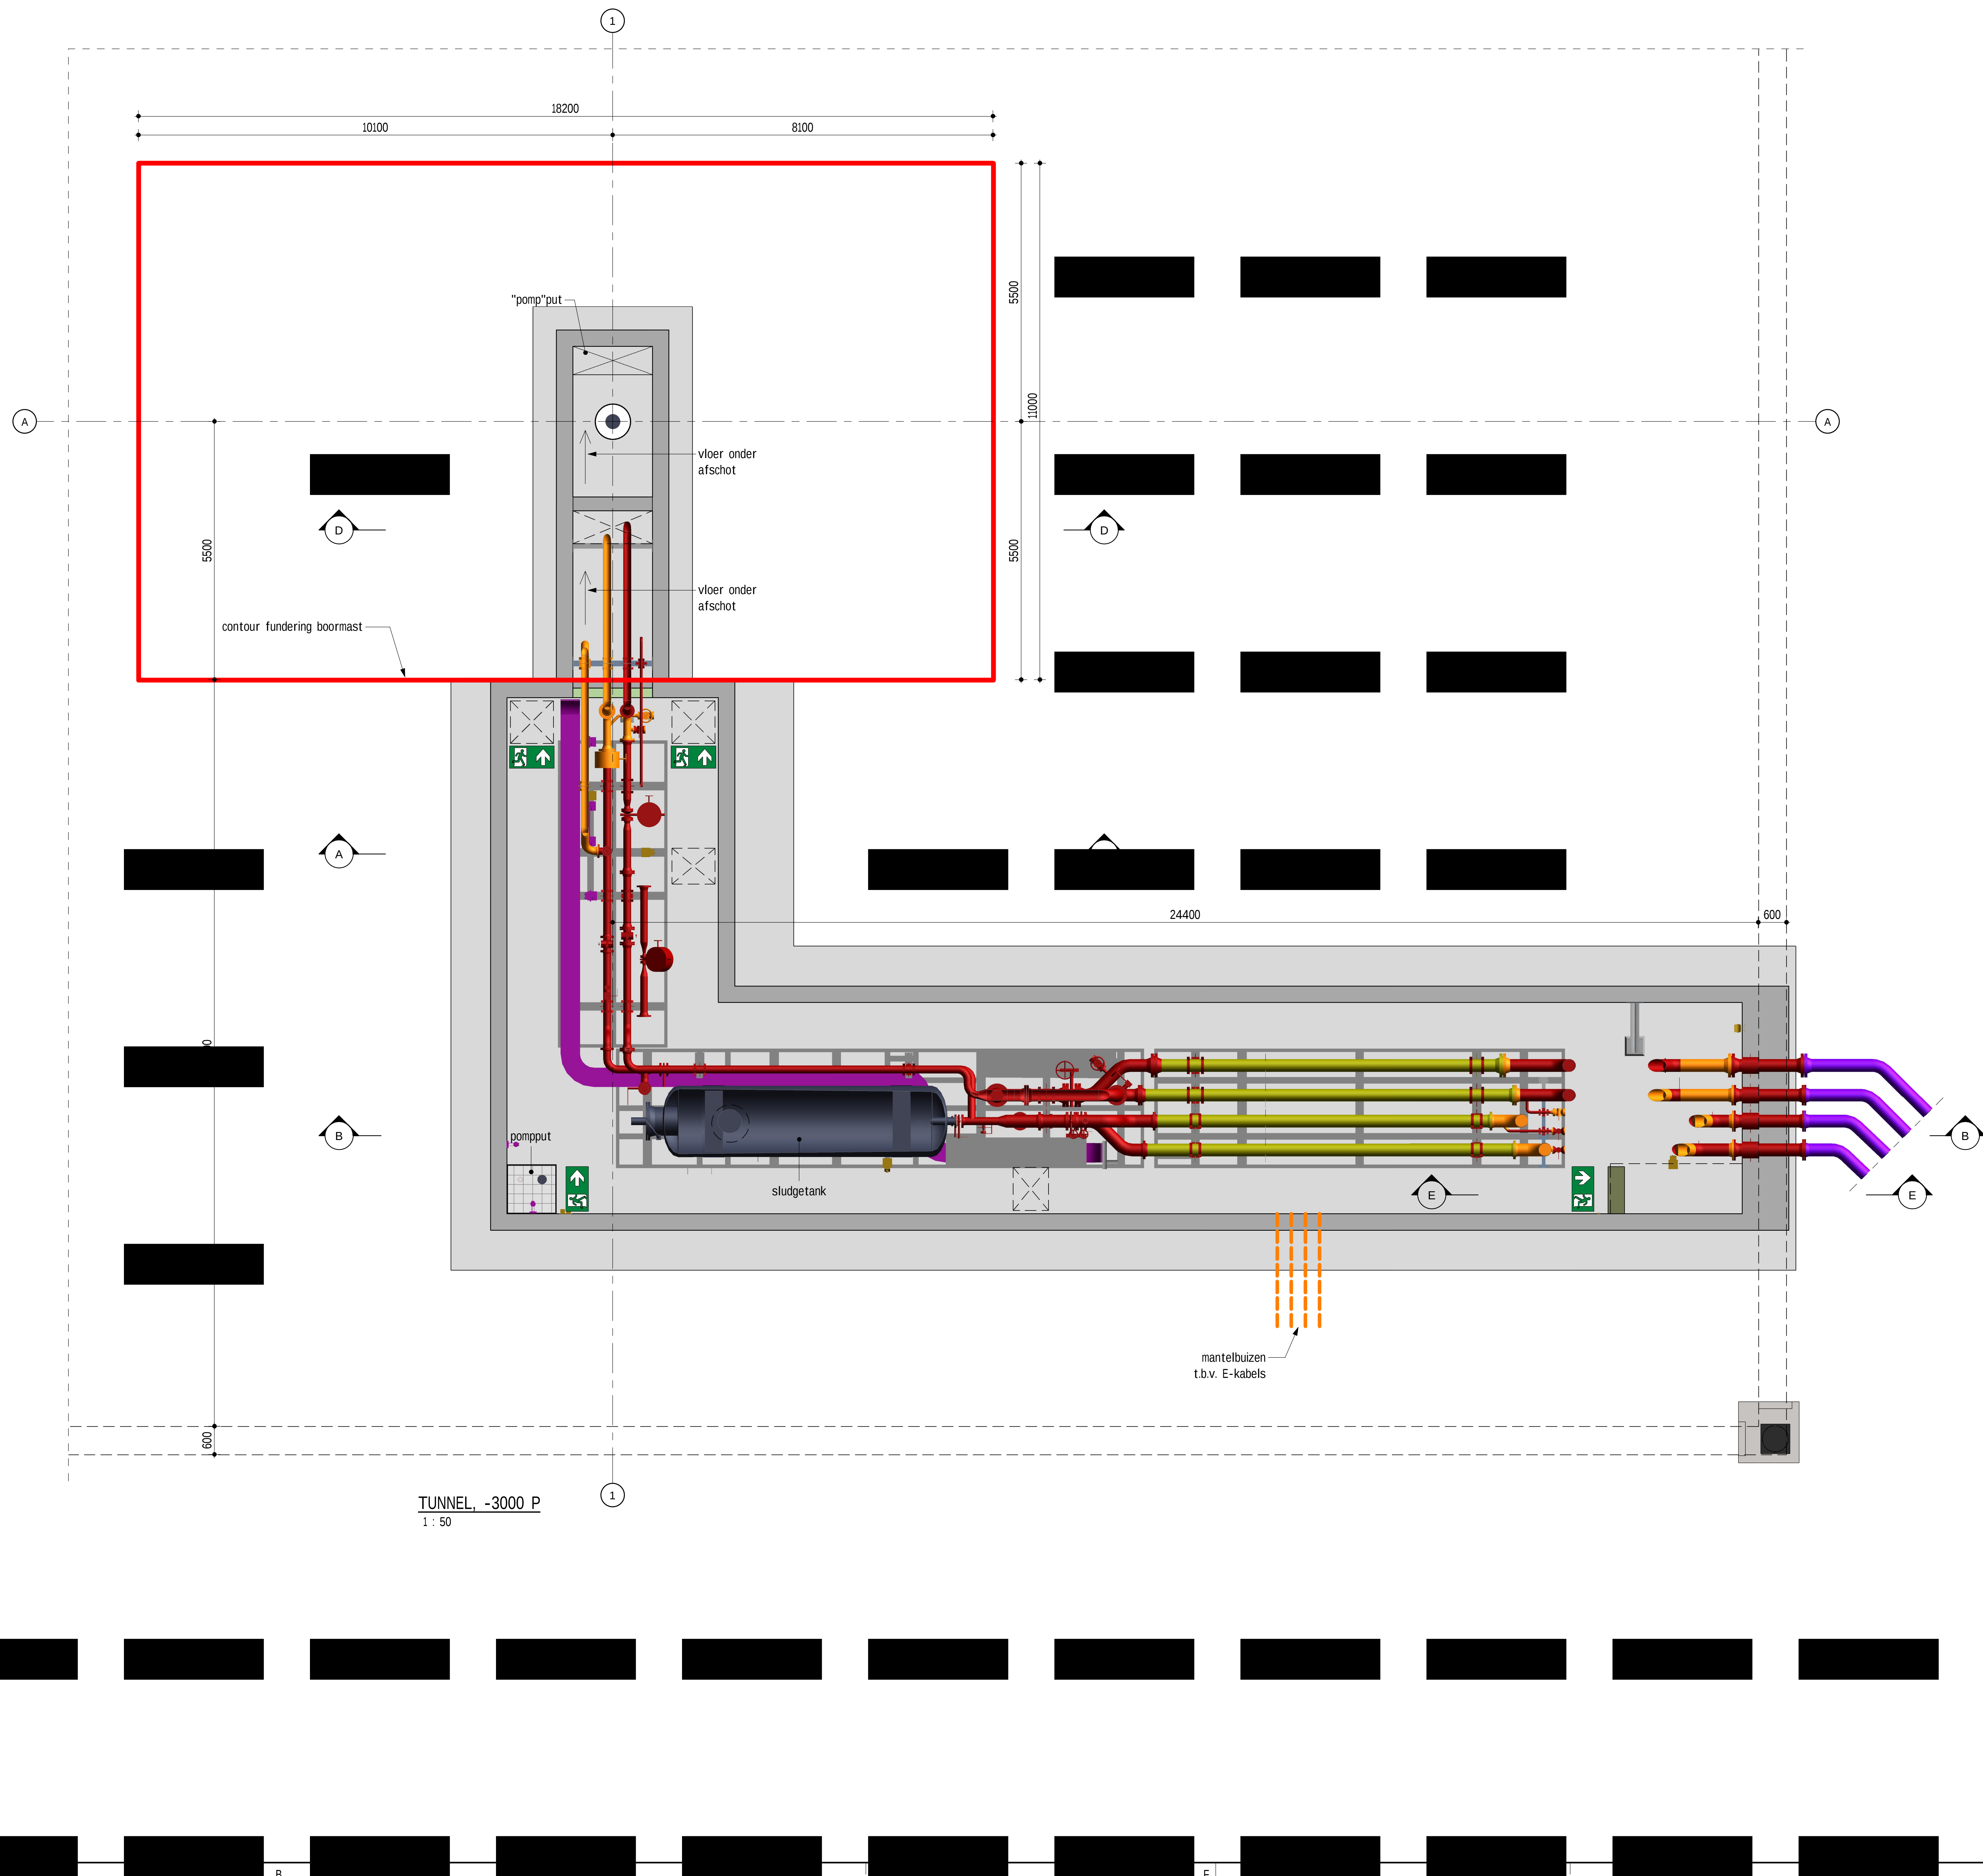

CELLAR, -1600 P
1 : 50

- LEGENDA
- : prefab beton
 - : in het werk gestort beton
 - : transparantverlichting vluchtroute

- CONCEPT. BOUW VOLGORDE:
1. conductor
 2. damwand bouwput
 3. aanbrengen van de vloer onder afschot
 4. water onttrekken bouwput
 5. ontgraven bouwput
 6. betonwerken tunnels en boorkelder
 7. aanvullen bouwput
 8. prefab dek aanbrengen (zonder toegangsluiken)
 9. damwand trekken
 10. fundering boormast
 11. goten en asfalt
 12. boring maken
 13. prefab dek verwijderen
 14. aansluiting van de boormast
 15. aanbrengen van de vloer onder afschot
 16. afwerken well pad

- LEIDINGTUNNEL / TECHNISCHE RUIMTE:
- toegang via vaste trap
 - vluchtroute via trap/ kooiladder
 - werkverlichting
 - mechanische ventilatie

- BODEMBESCHERENDE VOORZIENINGEN
- leidingtunnel (-1.01)
 - bodembeschermende vloestofdichte voorziening met certificaat
 - asfalt en goten:
 - bodembeschermende vloestofdichte voorziening
 - regenwater kelder:
 - bodembeschermende vloestofdichte voorziening

Worley Number: NR1030/C01/0834
Client Number: 5.002.834

rev	issn	date	revision description	by	by	by	by

fact. no. | fact. date | processing / unit | itemcode / tag no. | project no. | size | higher reference doc. no. | part no.

fact. / fact. dept. | project | scale | dimensions | unit | doc. type | abbr. | location doc. no.

scale: 1:50 | dimensions: 1000 mm | doc. type: | abbr.: | location doc. no.: |

NOBIAN | Nobian Industrial Chemicals B.V. | size: A0 |