


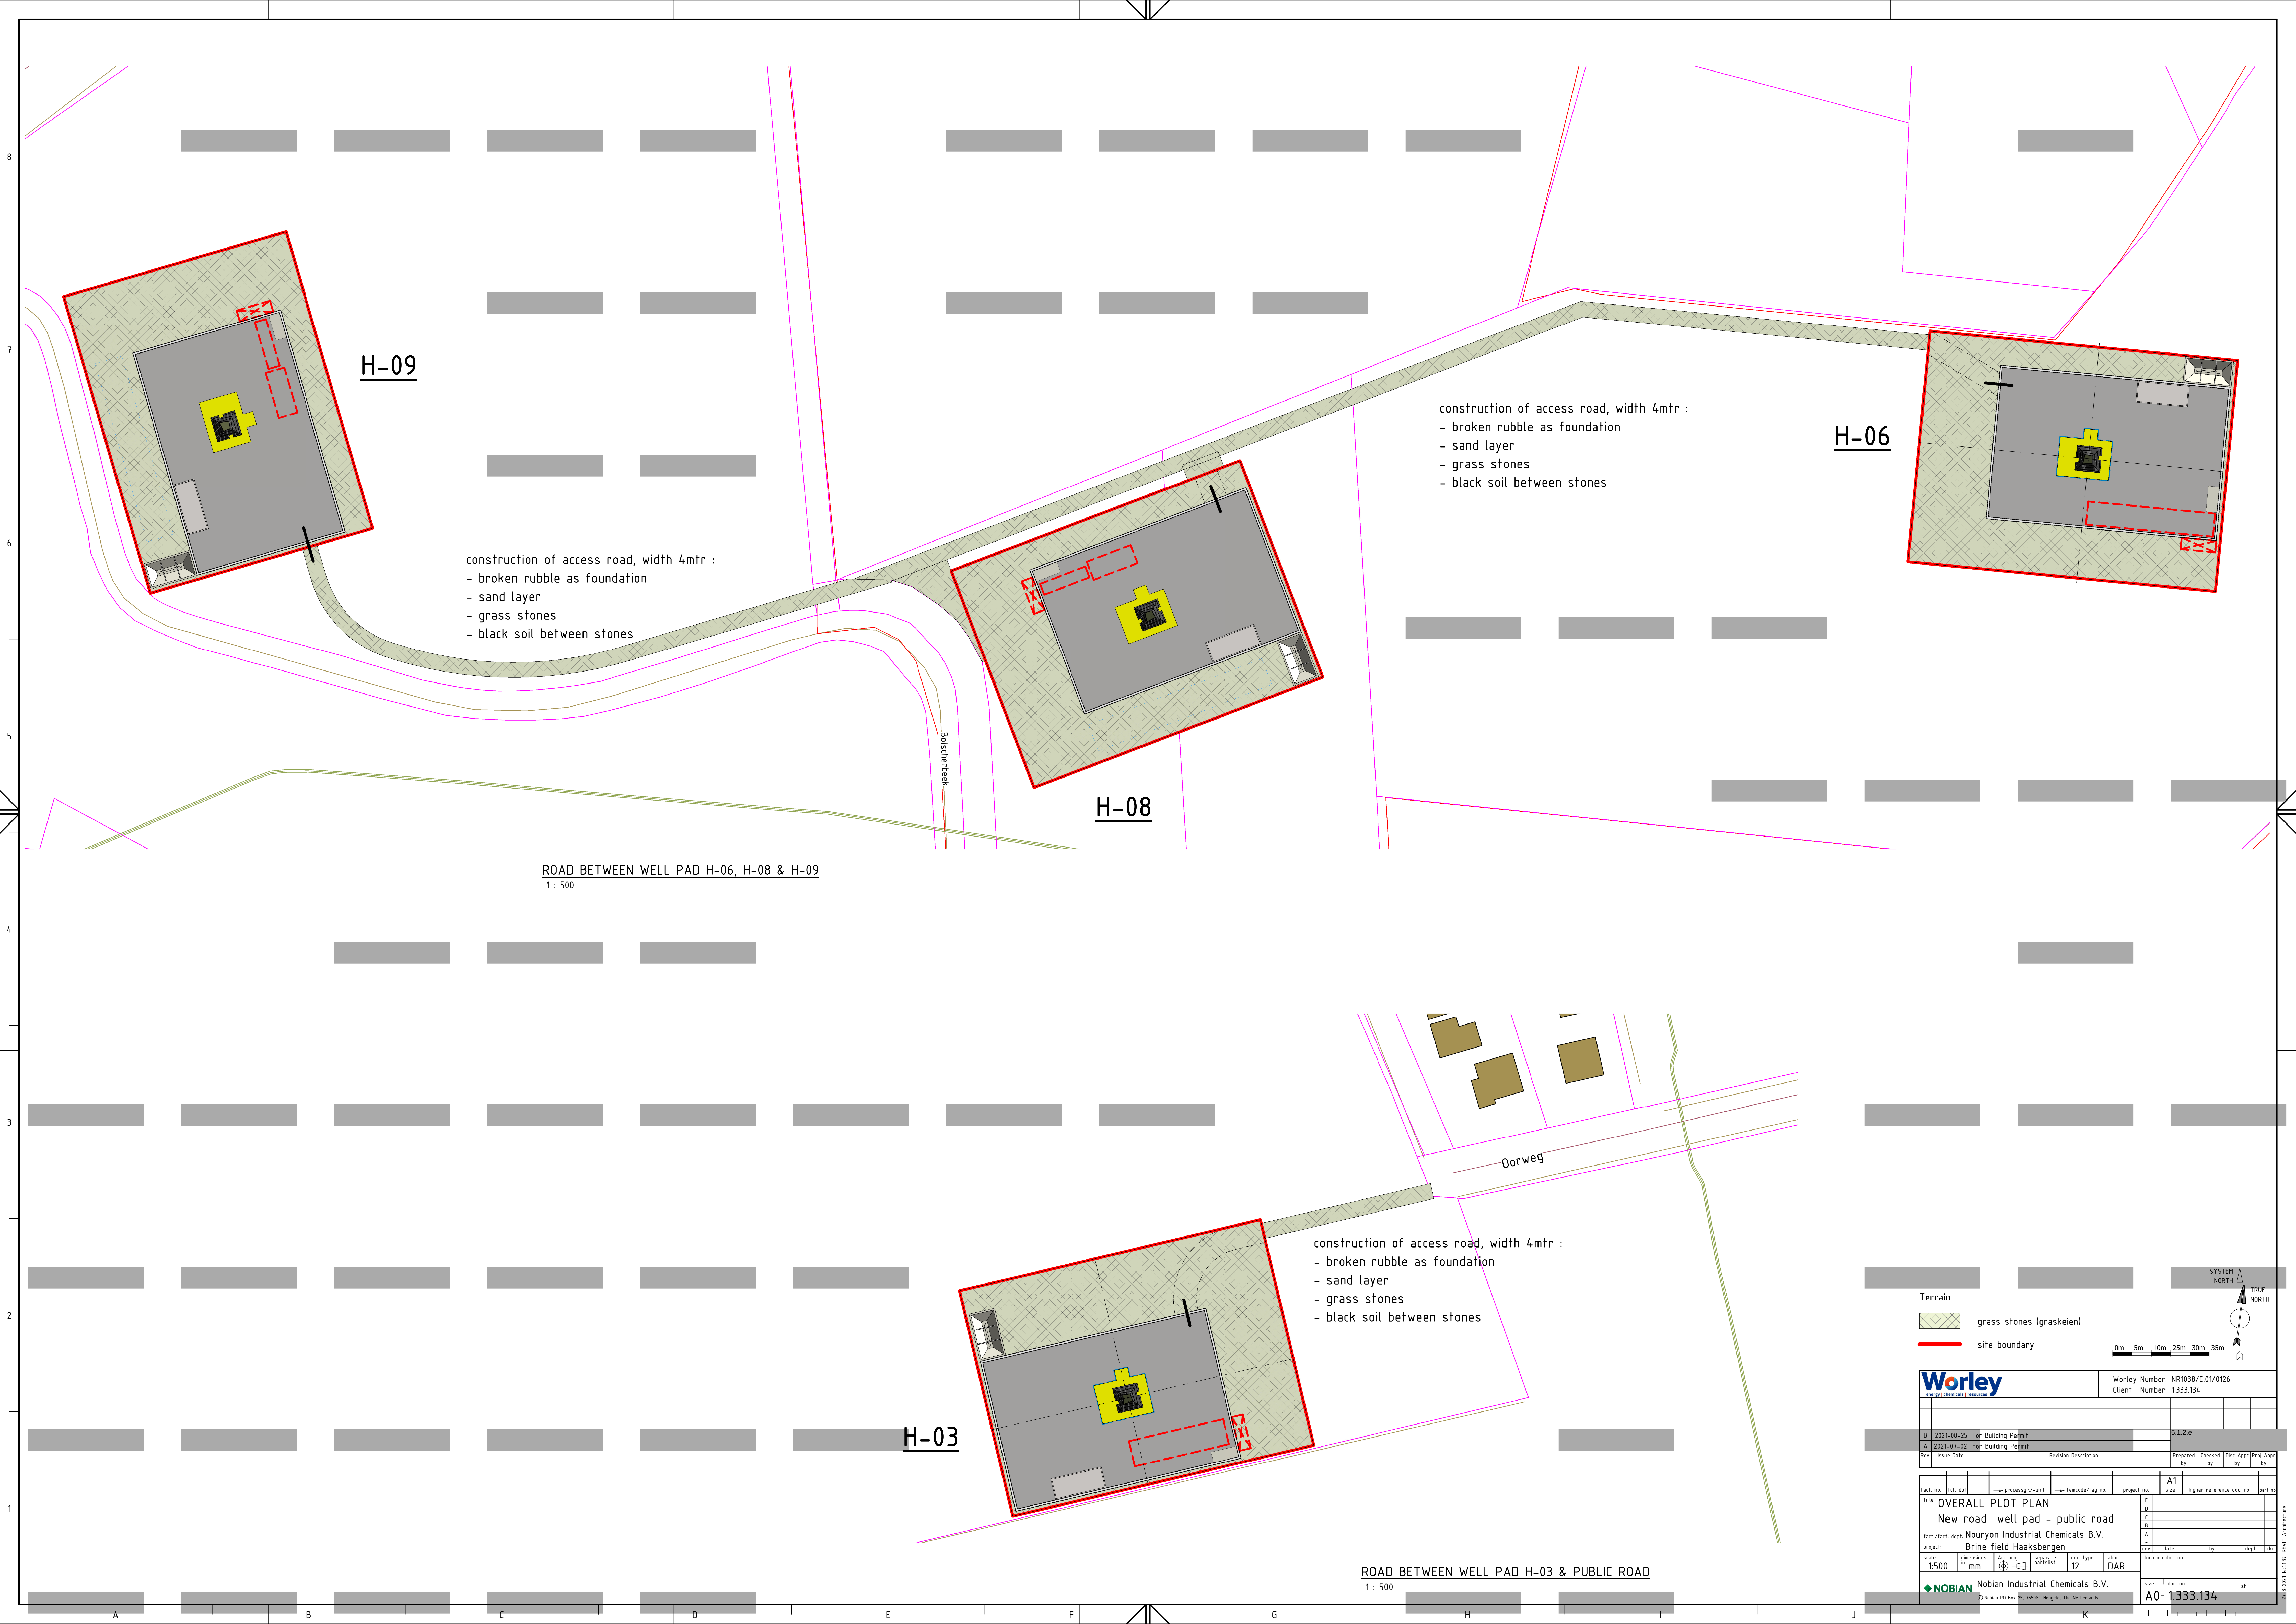

H-09

H-06

H-08

H-03

construction of access road, width 4mtr :
- broken rubble as foundation
- sand layer
- grass stones
- black soil between stones

construction of access road, width 4mtr :
- broken rubble as foundation
- sand layer
- grass stones
- black soil between stones

construction of access road, width 4mtr :
- broken rubble as foundation
- sand layer
- grass stones
- black soil between stones

ROAD BETWEEN WELL PAD H-06, H-08 & H-09
1 : 500

ROAD BETWEEN WELL PAD H-03 & PUBLIC ROAD
1 : 500

Terrain

- grass stones (graskeien)
- site boundary

0m 5m 10m 25m 30m 35m

SYSTEM NORTH
TRUE NORTH

Worley		Worley Number: NR1030/C01/0126 Client Number: 1333134	
B 2021-08-25 For Building Permit		S.1.2.e	
A 2021-07-02 For Building Permit			
Rev	Issue Date	Revision Description	Prepared by Checked by Disc. Appr. by Proj. Appr. by

fact. no.	loc. dot	processgr./unit	transcode/tag no.	project no.	A1	size	higher reference disc. no.	part no.
OVERALL PLOT PLAN					B			
New road well pad - public road					C			
fact./fact. dept.					D			
Nouryon Industrial Chemicals B.V.					E			
project:					F			
Brine field Haaksbergen					G			
scale	dimensions	Alt. proj.	separate	disc. type	abbr.	location disc. no.		
1:500	mm		P011001	12	DAR			
Nobian Industrial Chemicals B.V.					size	1	disc. no.	sh.
Nobian PO Box 20 7550GC Hengelo, The Netherlands					A0	1333134		