


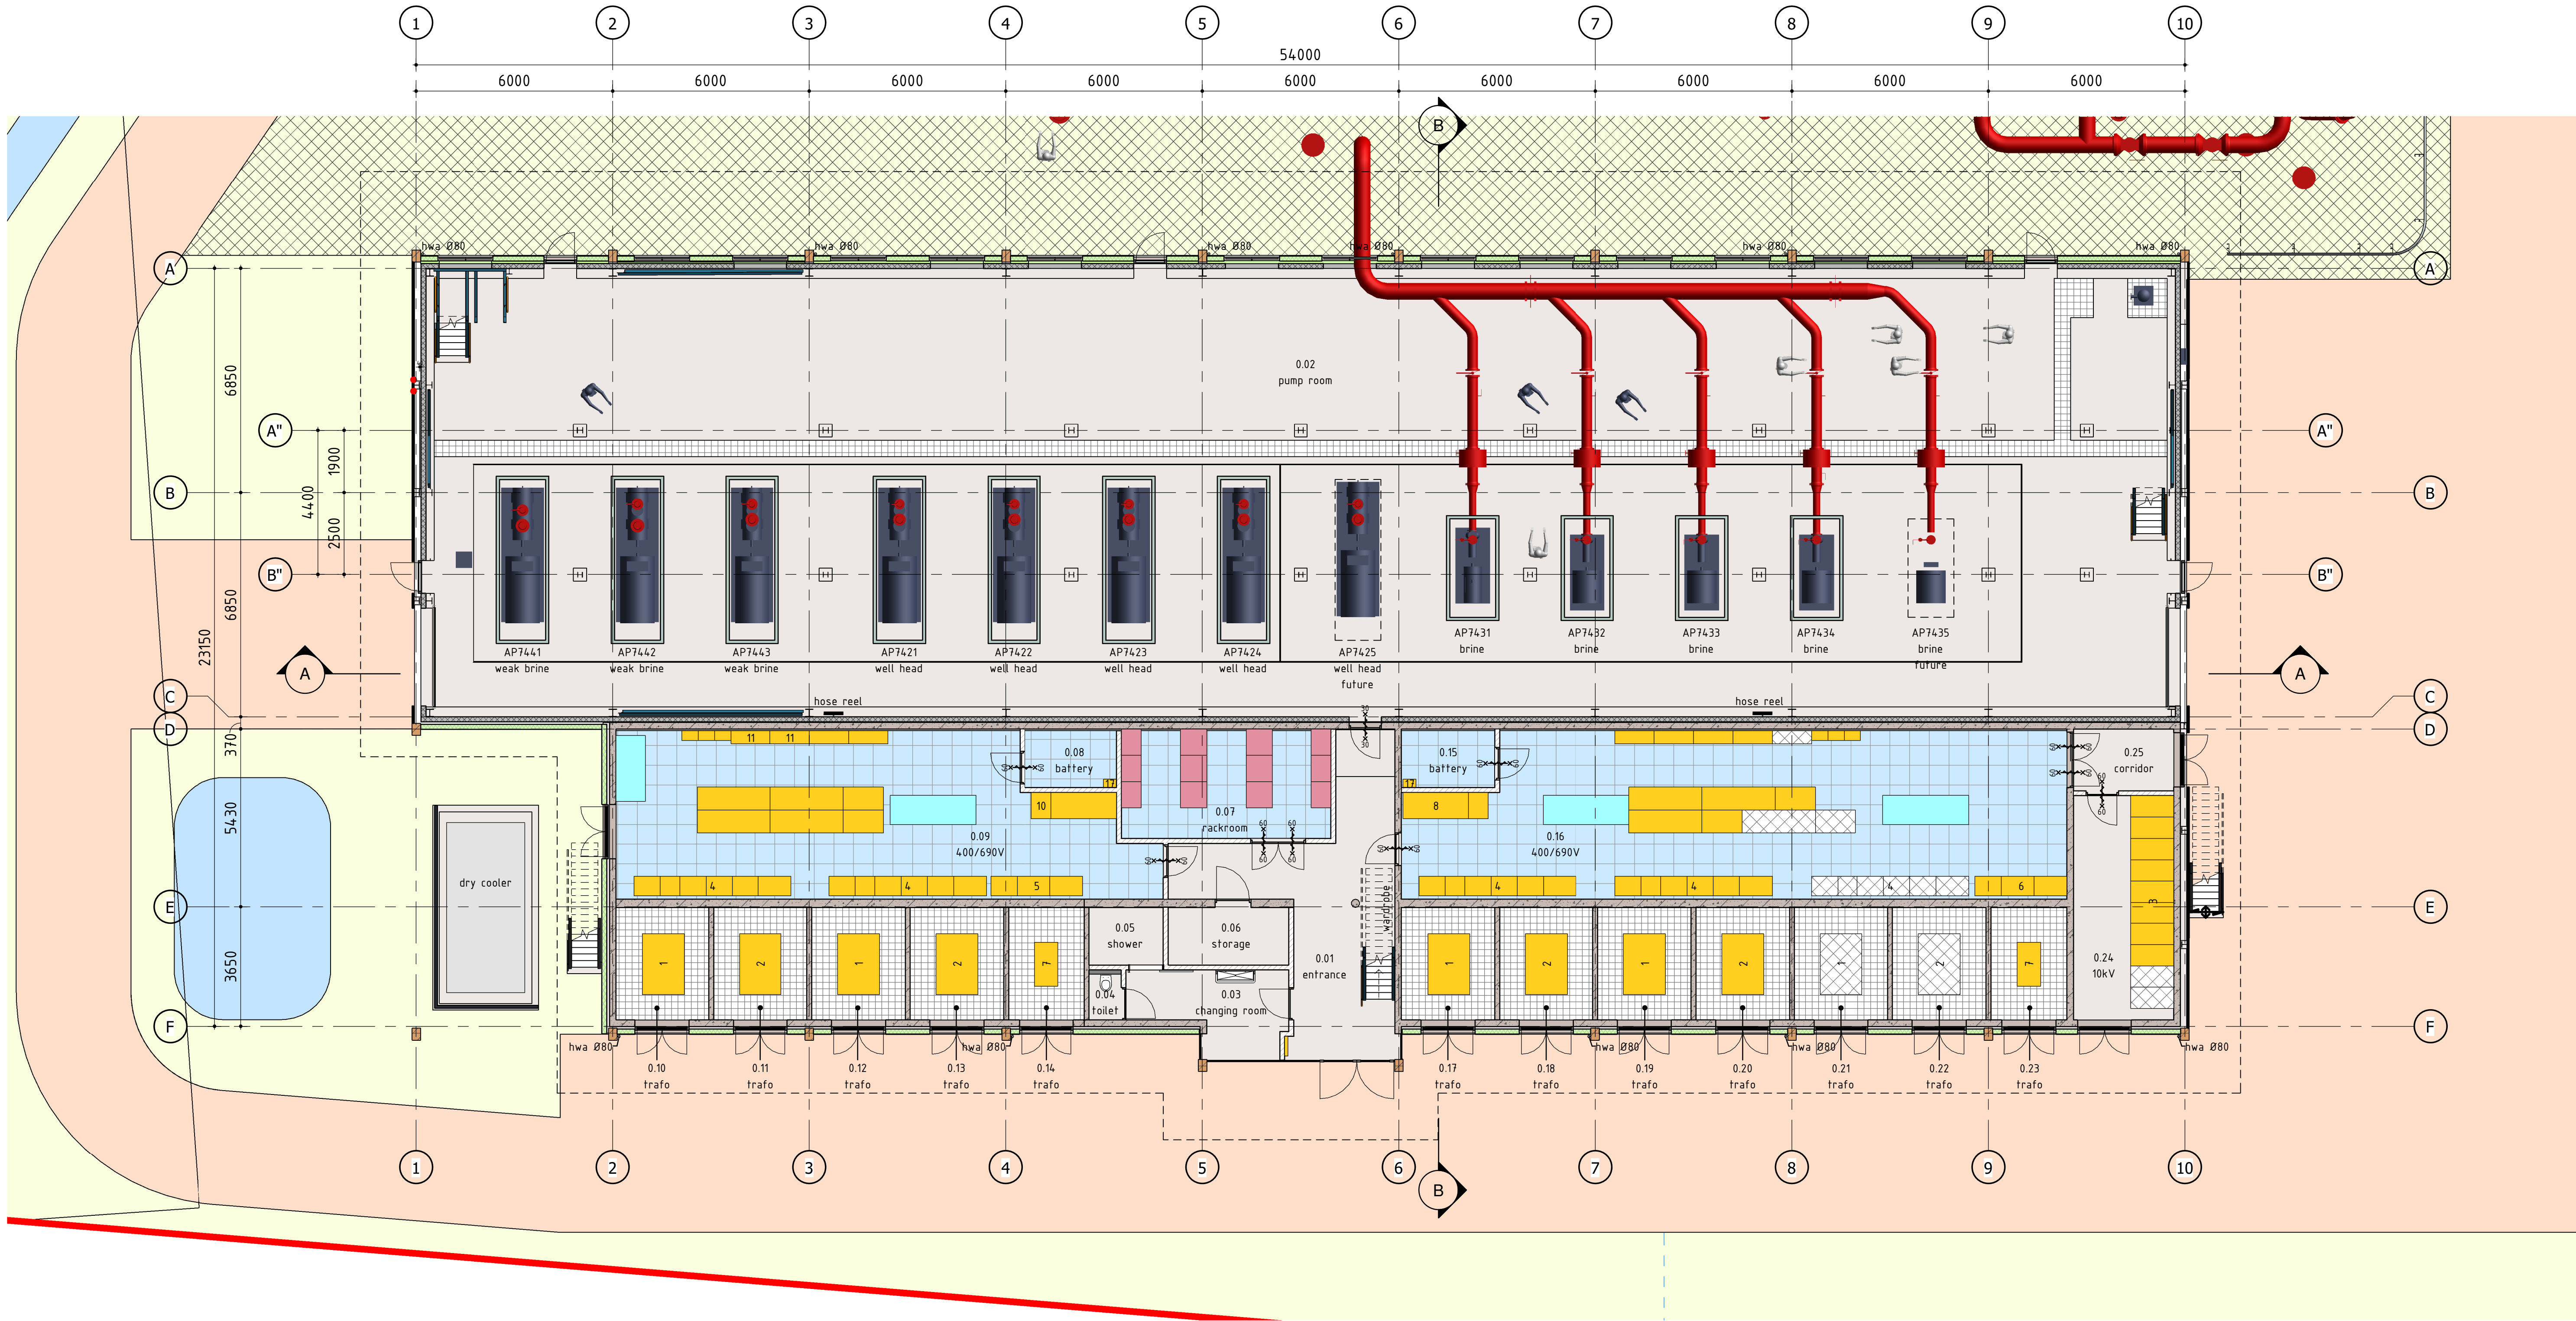

Peil = 24mtr + NAP

0m 1m 2m 3m 4m 5m

Room Number	Room Name	Floor Area
-1.01	cable cellar	38 m ²
-1.02	cable cellar	18 m ²
-1.03	cable cellar	21 m ²
-1.04	cable cellar	5 m ²
-1.05	cable cellar	75 m ²
-1.06	cable cellar	10 m ²
-1.07	cable cellar	10 m ²
-1.08	cable cellar	10 m ²
-1.09	cable cellar	10 m ²
-1.10	cable cellar	8 m ²
-1.11	cable cellar	5 m ²
-1.12	cable cellar	99 m ²
-1.13	cable cellar	10 m ²
-1.14	cable cellar	10 m ²

Room Number	Room Name	Floor Area
-1.15	cable cellar	10 m ²
-1.16	cable cellar	10 m ²
-1.17	cable cellar	10 m ²
-1.18	cable cellar	10 m ²
-1.19	cable cellar	8 m ²
-1.20	cable cellar	27 m ²
24.0m+NAP (-peil)		
0.01	entrance	34 m ²
0.02	pump room	730 m ²
0.03	changing room	11 m ²
0.04	toilet	1 m ²
0.05	shower	4 m ²
0.06	storage	7 m ²
0.07	rackroom	21 m ²

Room Number	Room Name	Floor Area
0.08	battery	5 m ²
0.09	400/690V	76 m ²
0.10	trafo	10 m ²
0.11	trafo	10 m ²
0.12	trafo	10 m ²
0.13	trafo	10 m ²
0.14	trafo	8 m ²
0.15	battery	5 m ²
0.16	400/690V	99 m ²
0.17	trafo	10 m ²
0.18	trafo	10 m ²
0.19	trafo	10 m ²
0.20	trafo	10 m ²
0.21	trafo	10 m ²
0.22	trafo	10 m ²

Room Number	Room Name	Floor Area
0.23	trafo	8 m ²
0.24	10kV	21 m ²
0.25	corridor	6 m ²
1st floor		
1.01	hallway	21 m ²
1.02	pantry	6 m ²
1.03	meeting room	24 m ²
1.04	office	10 m ²
1.05	technical room	142 m ²
1.06	control room	12 m ²
1.07	technical room	213 m ²

LEGEND

- insulation (isolatie)
- precast concrete (prefab beton)
- cast in place concrete (in het werk gestort beton)
- calcium silicate chamfered blocks (kalkzandsteen vellingblokken)
- aerated concrete (cellenbeton wandplaten)
- raised access floor (computervloer)
- plastic grating floor (kunststof rooster vloer)
- hwa down pipe rainwater (hemelwaterafvoer)
- double-sided fireproof, 30 of 60 minutes
- self-closing

TERRAIN

- road and parking pavement, clinker (bricks)
- ditch / wadi
- green area
- grass cobblestones (graskeien)
- site boundary / fence

LEGEND NEN

- electrische installatie conform NEN 1010 voor laagspanning
- electrische installatie conform NEN-EN-IEC 61936-1 en NEN-EN 50522 voor hoogspanning
- vluichtrouteaanduiding conform NEN 6088 art. 5.2 t/m 5.6 van NEN-EN 1838
- aanduiding blusmiddelen conform NEN 3011
- volumestromen en thermisch comfort ventilatievoorzieningen conform NEN 1087
- openingen in uitwendige scheidingconstructies niet breder dan 0,01m

Worley
energy | chemicals | resources

Worley Number: NR1038/C.01/0051
Client Number: 1333.108

fact. no.	fact. dpt.	processgr./-unit	itemcode/tag no.	project no.	size	higher reference doc. no.	part no.
A	2021-05-31	For Building Permit			5.1		
Rev	Issue Date	Revision Description	Prepared by	Checked by	Disc. Appr. by	Proj. Appr. by	

fact. no.	fact. dpt.	processgr./-unit	itemcode/tag no.	project no.	size	higher reference doc. no.	part no.
E							
D							
C							
B							
A							
rev	date	by	dept	ckd			
scale	dimensions in	Am. proj.	separate partlist	doc. type	abbr.	location doc. no.	
1:100	mm			12	DAR		
Nobian Industrial Chemicals B.V. © Nobian PO Box 25, 7550GC Hengelo, The Netherlands							
size doc. no.							sh.
A1 - 1.333.108							