


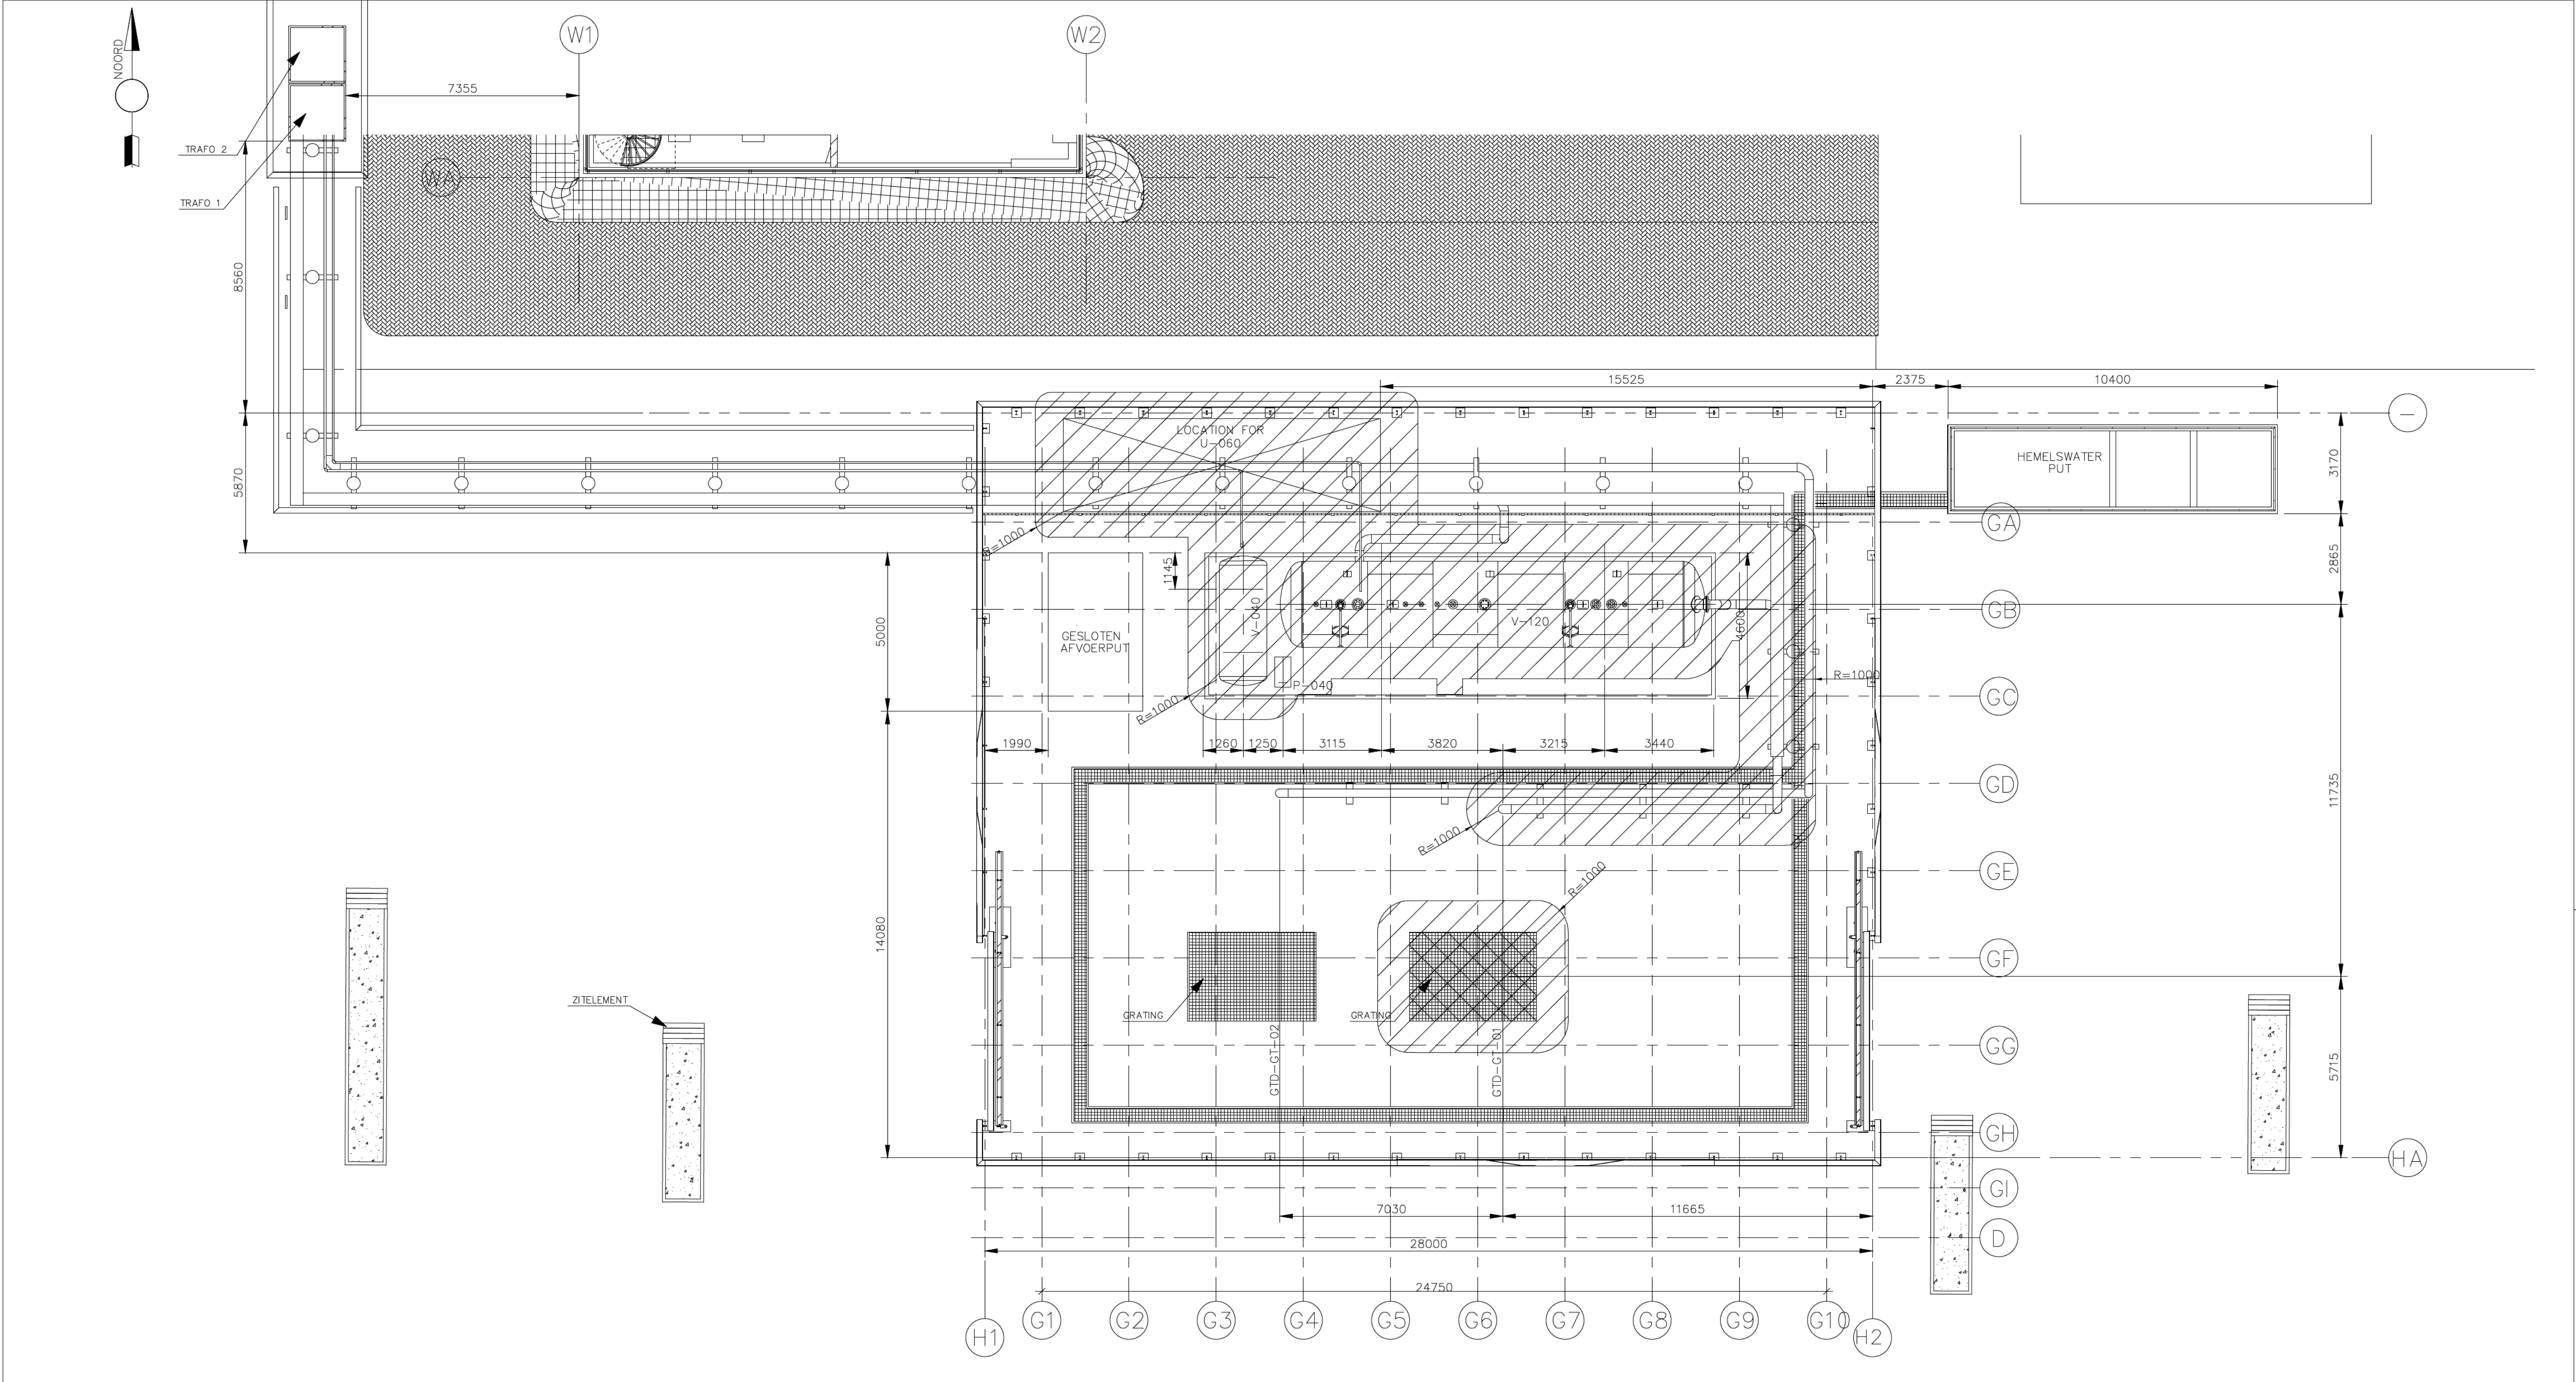

LEGEND			
HAZARDOUS ZONE 1		HAZARDOUS ZONE 2	
NON-HAZARDOUS ZONE		DEVIATING AREA	

02	27-10-2021	PRODUCTION WELL CELLAR ZONE CLASSIFICATION UPDATED	5.12.e
01	26-11-2020	ISSUED FOR PERMIT	
REV.	DATE	DESCRIPTION	
CLIENT: HYDRECO GEOMEC B.V.			
PROJECT: GEOTHERMIE TU DELFT			
TITLE: HAZARDOUS AREA CLASSIFICATION			
ELIXIR DOC.: RN191201-HGM-GTD-DW-0501			
SCALE: 1:100	SIZE: A1	CLIENT DRAWING NUMBER: GTD-01-000-DW-0501	SHEET: 01