




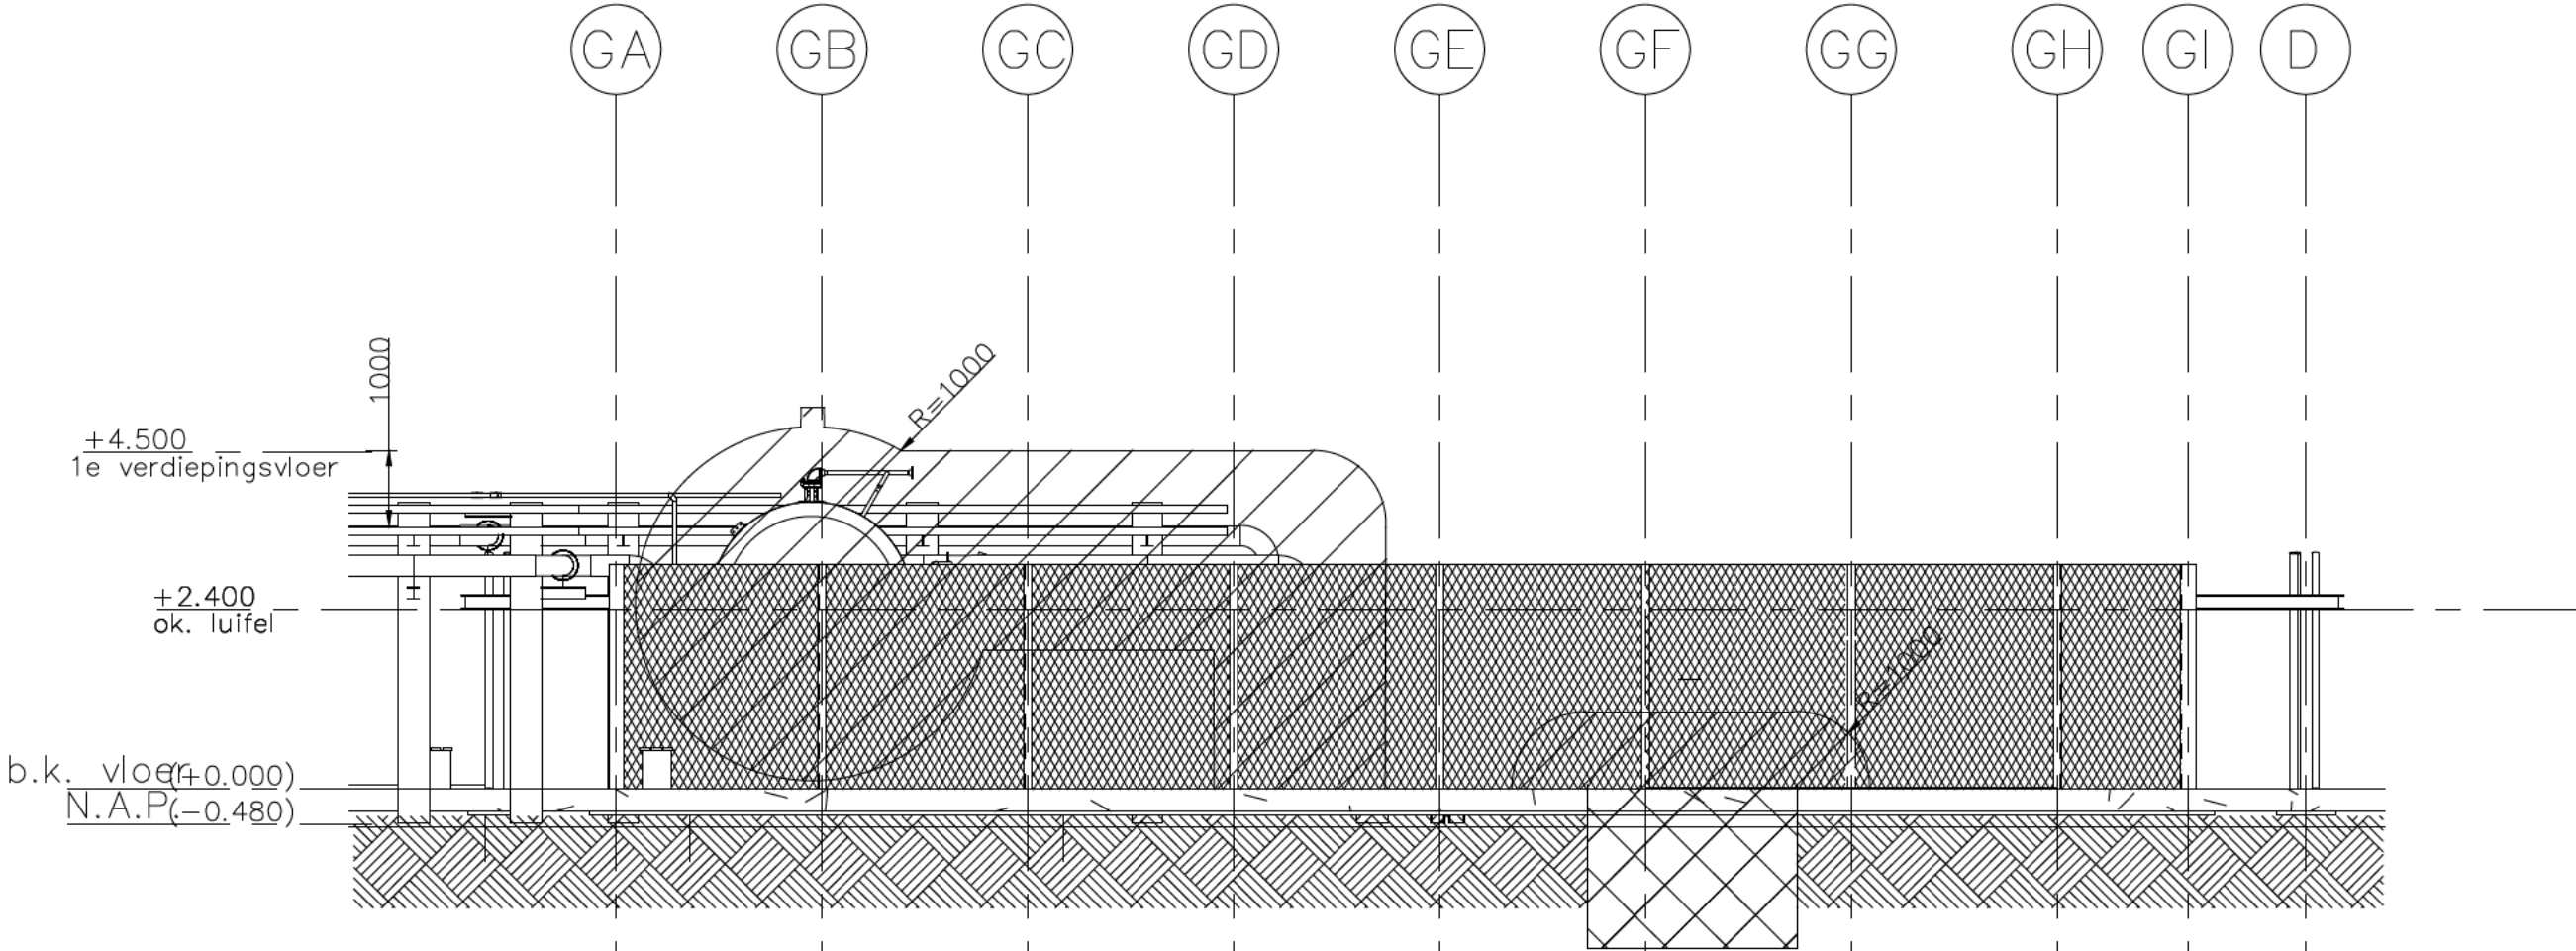


Vooraanzicht
boorlocatie
Schaal: 1 : 100

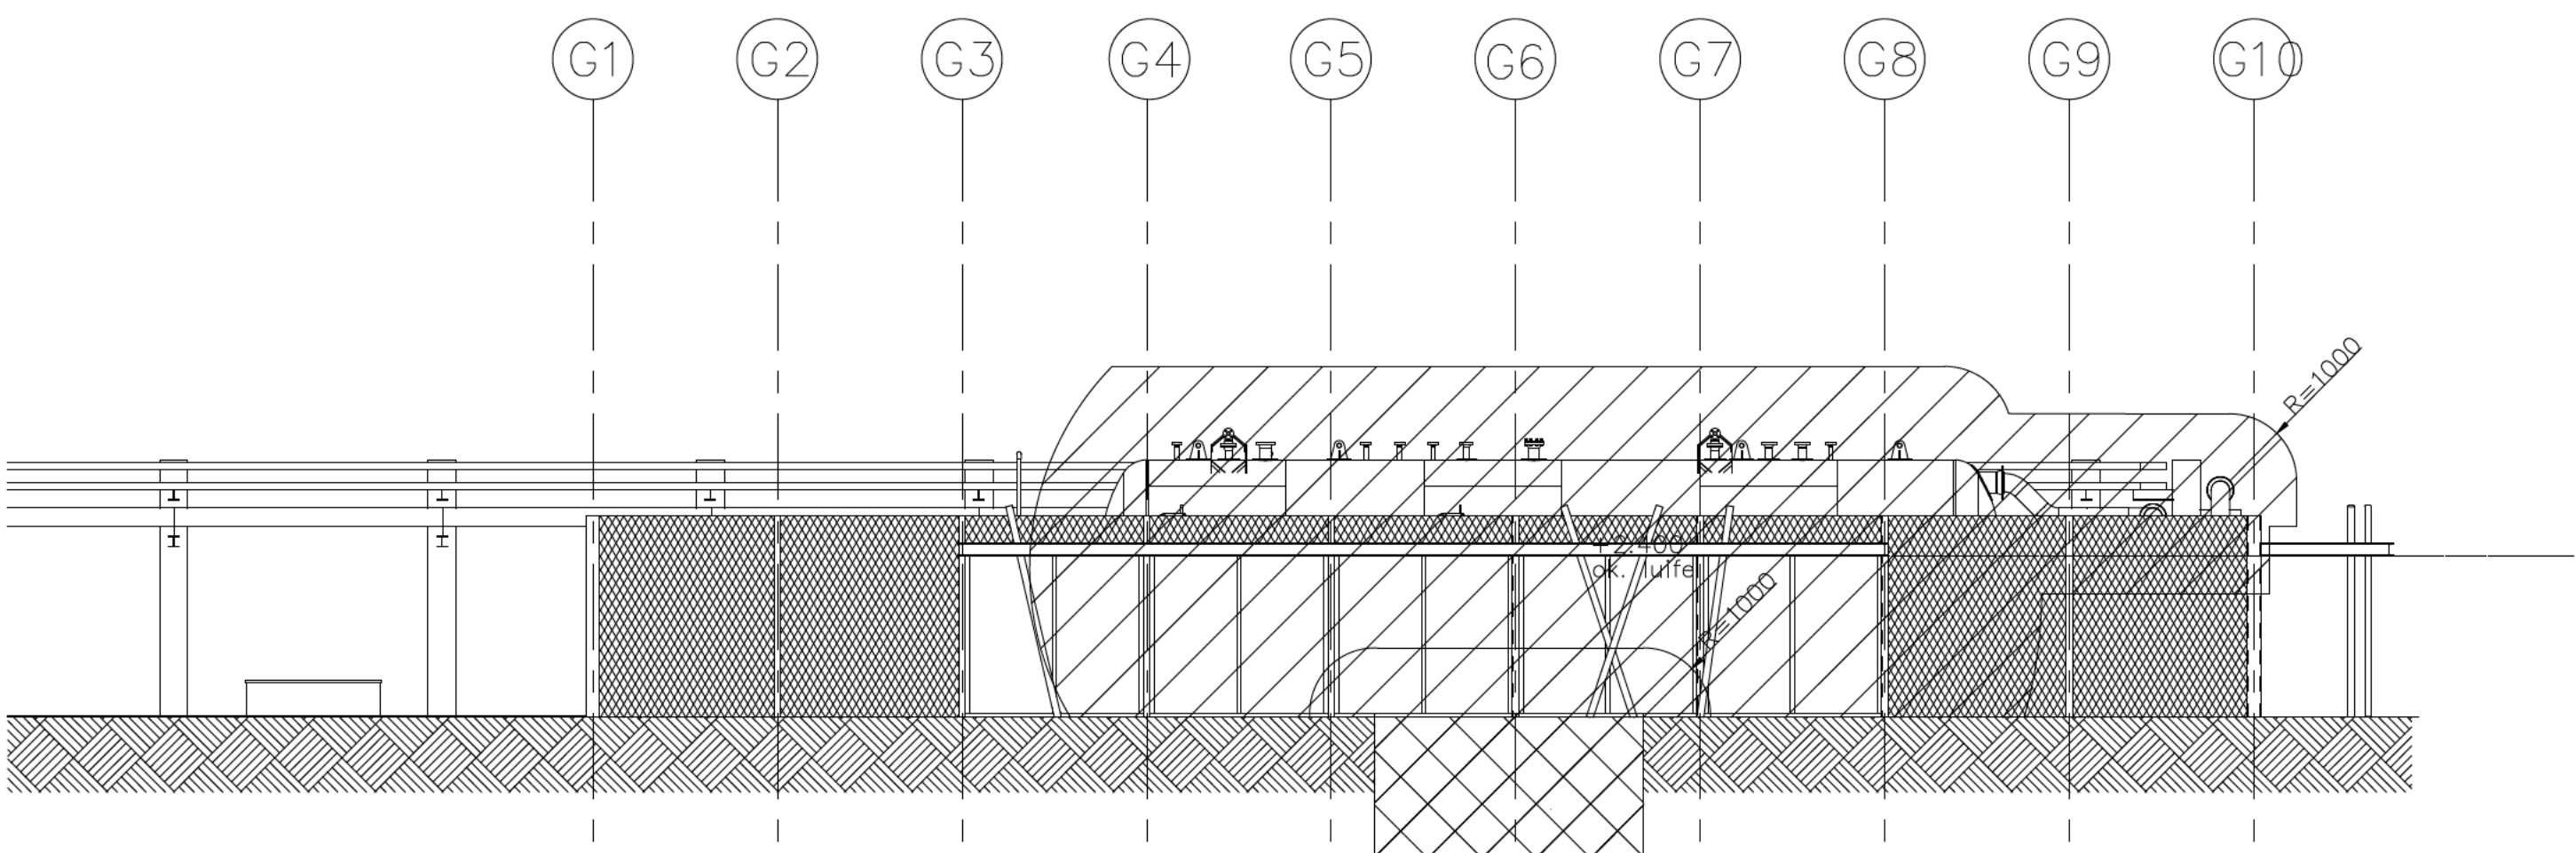

Aanzicht
boorlocatie
Schaal: 1 : 100

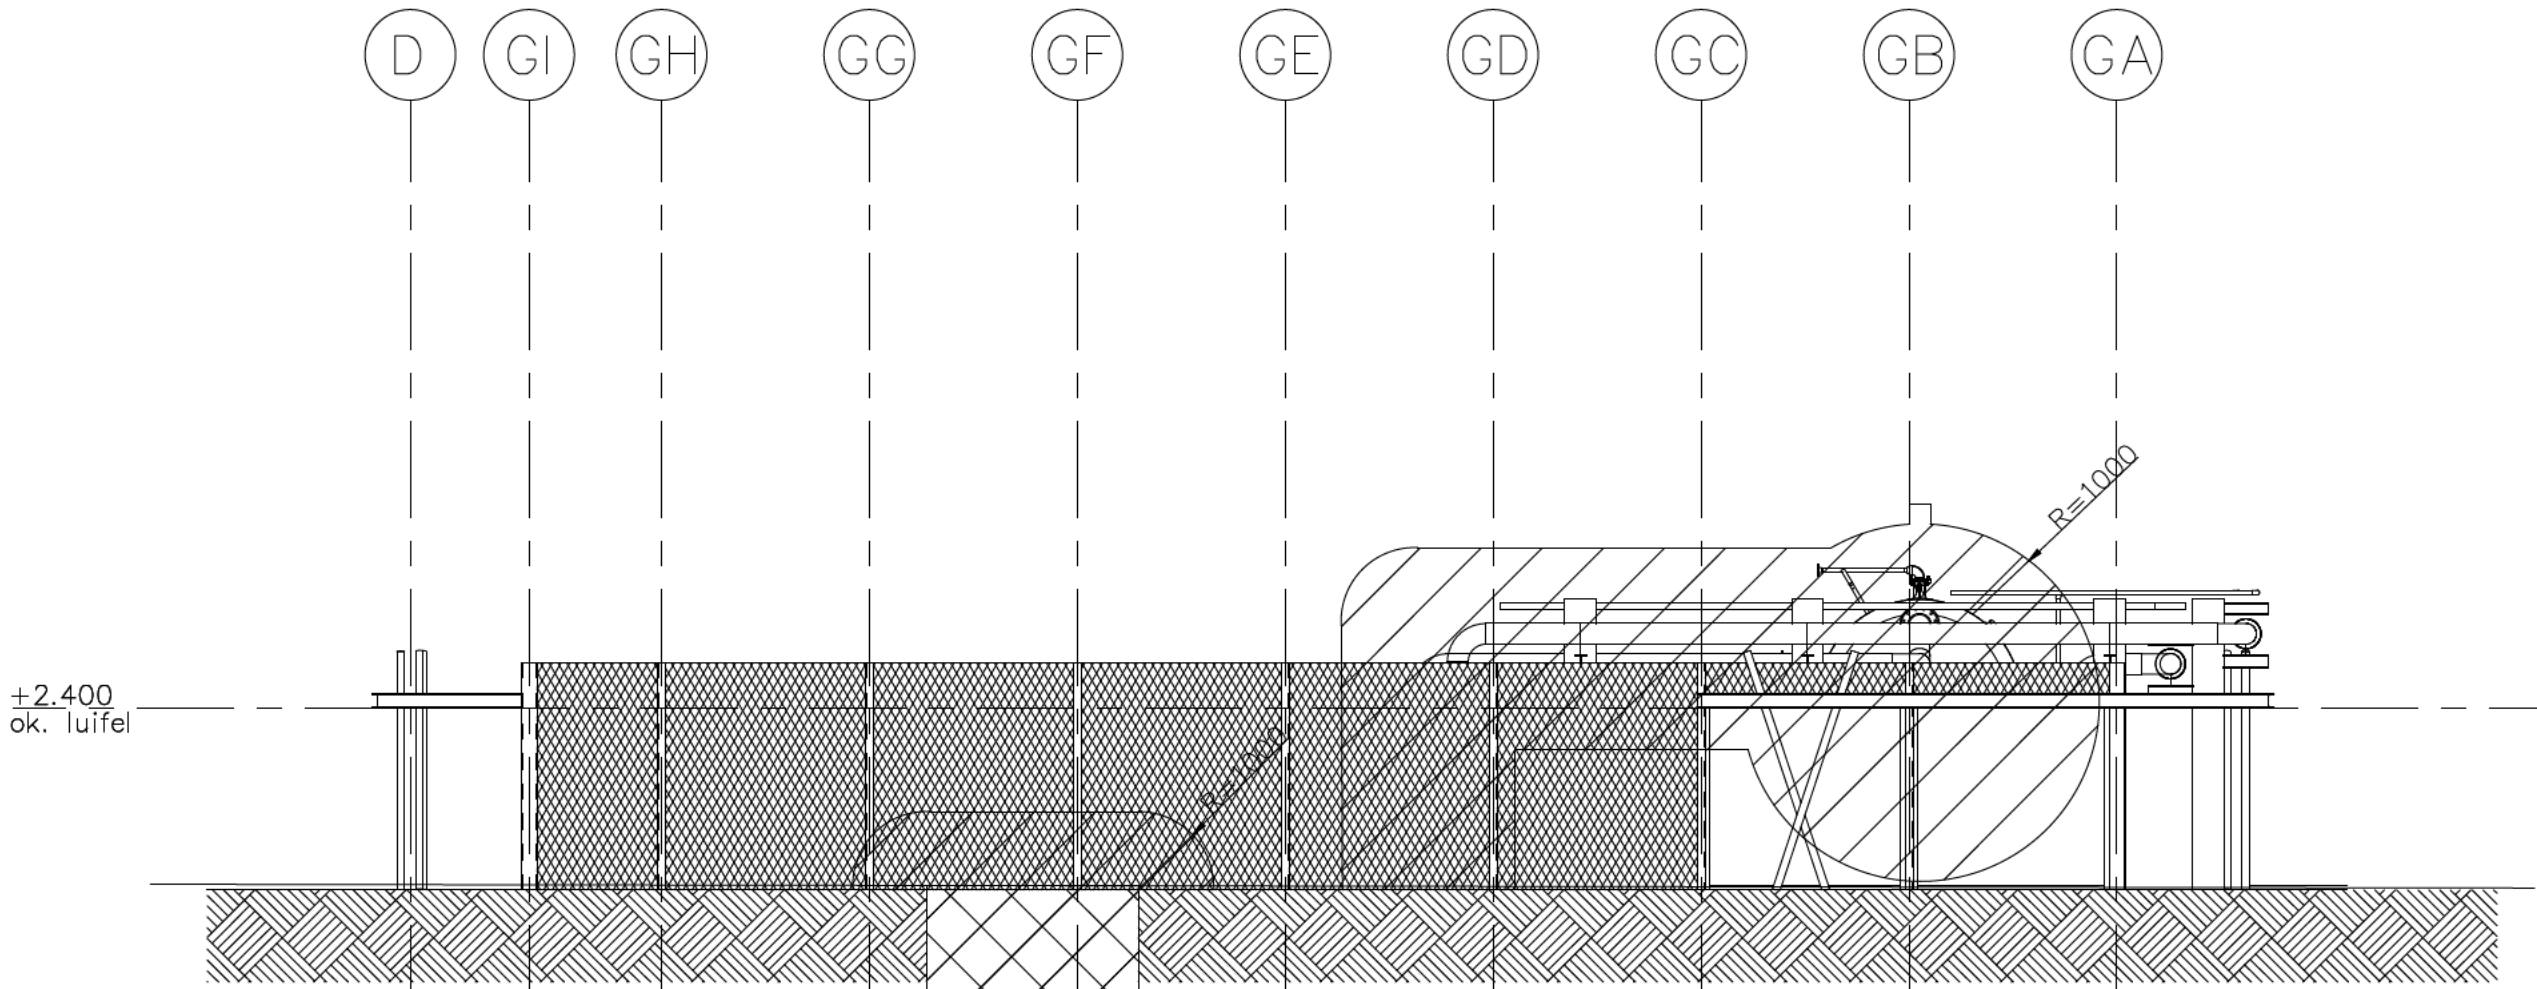


Achteraanzicht
Schaal: 1 : 100

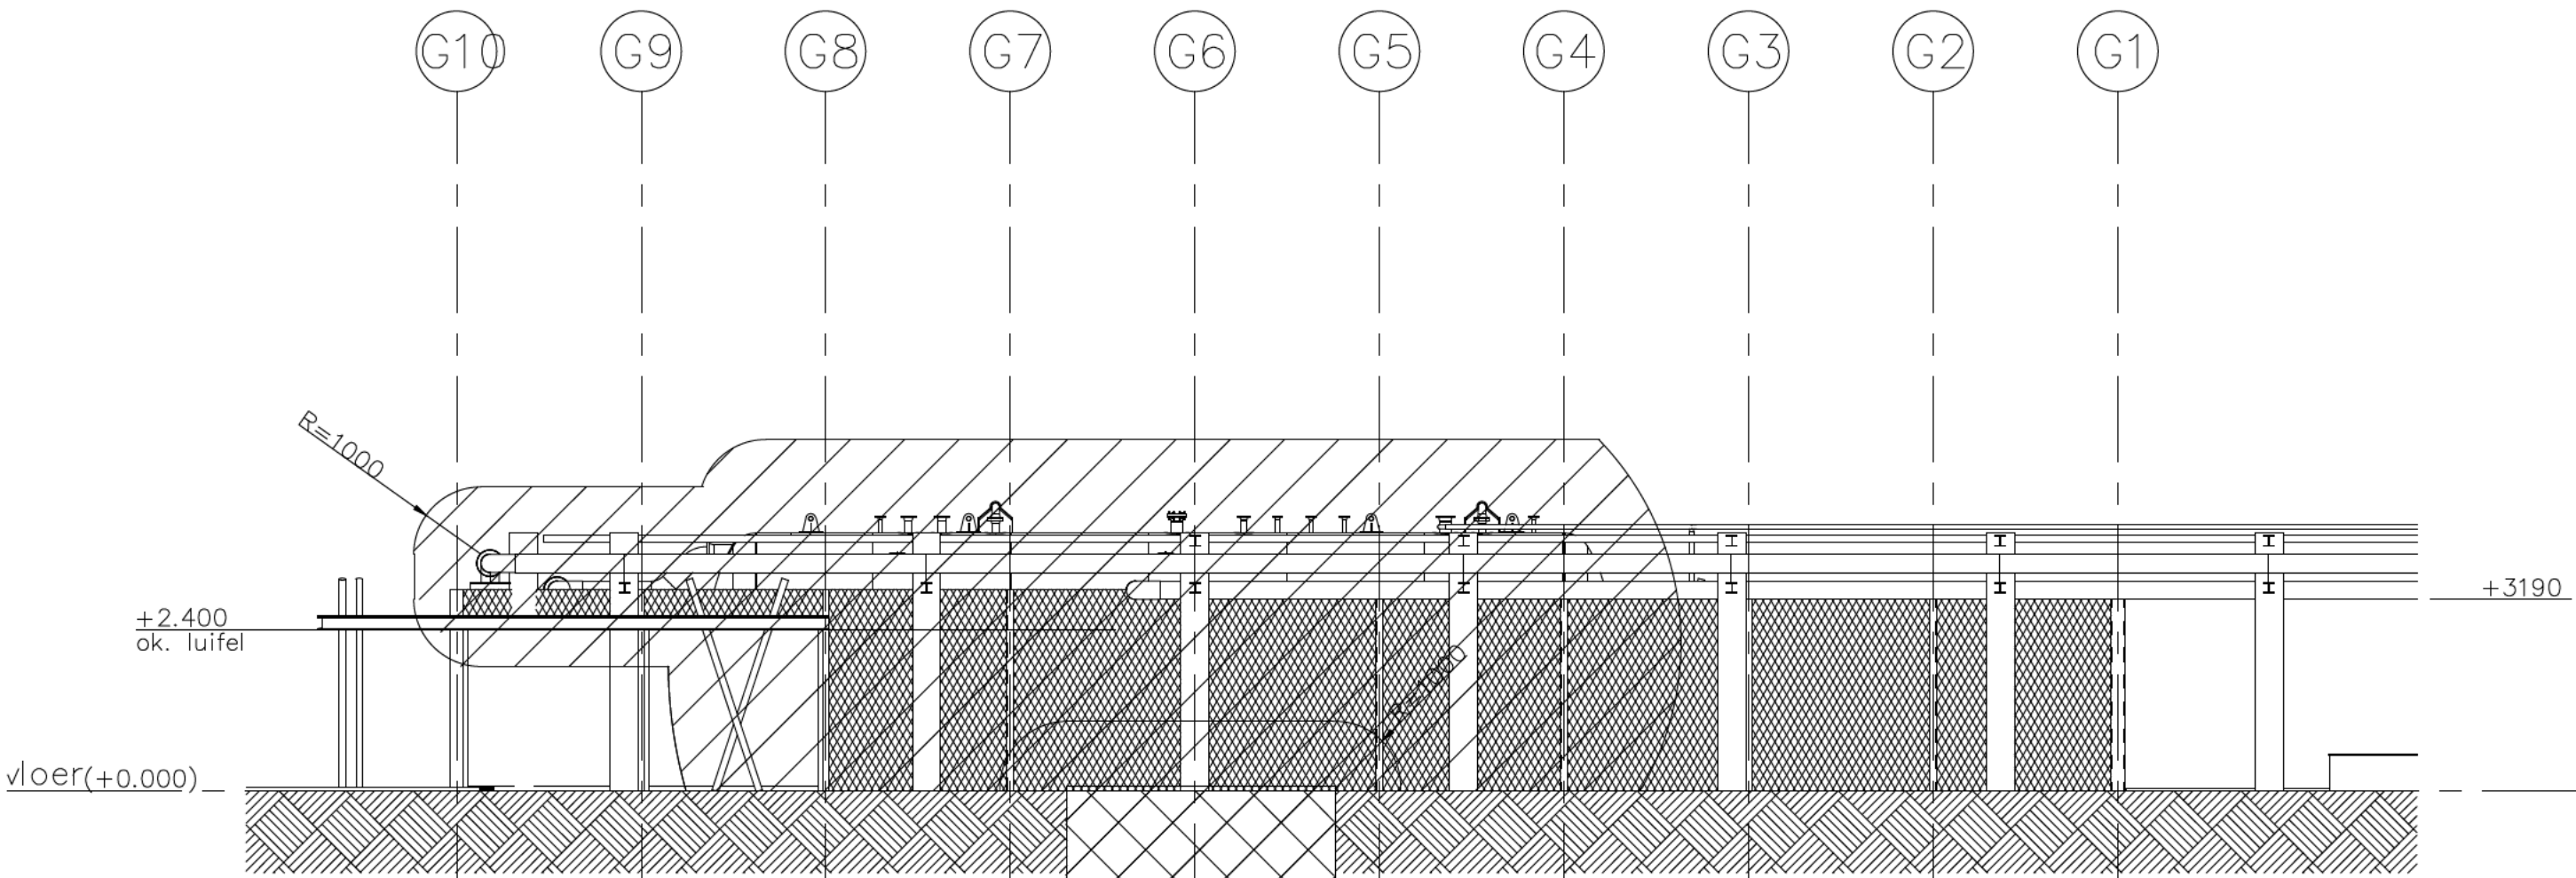


Linkezijanzicht
boorlocatie
Schaal: 100

LEGEND


HAZARDOUS ZONE 1

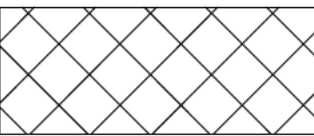


HAZARDOUS ZONE 2

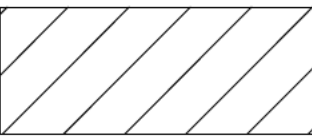

NON-HAZARDOUS ZONE

 

DEVIATING AREA

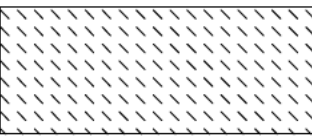

02	27-10-2021	PRODUCTION WELL CELLAR ZONE CLASSIFICATION UPDATED
01	26-11-2020	ISSUED FOR PERMIT
REV.	DATE	DESCRIPTION

CLIENT: HYDRECO GEOMEC B.V.

PROJECT: GEOTHERMIE TU DELFT

TITLE: HAZARDOUS AREA CLASSIFICATION

ELIXIR DOC.: RN191201-HGM-GTD-DW-0501

SCALE: 1:100

SIZE: A1

CLIENT DRAWING NUMBER: GTD-01-000-DW-0501

CAD No.: -

SHEET: 02

5.1.2.e

