


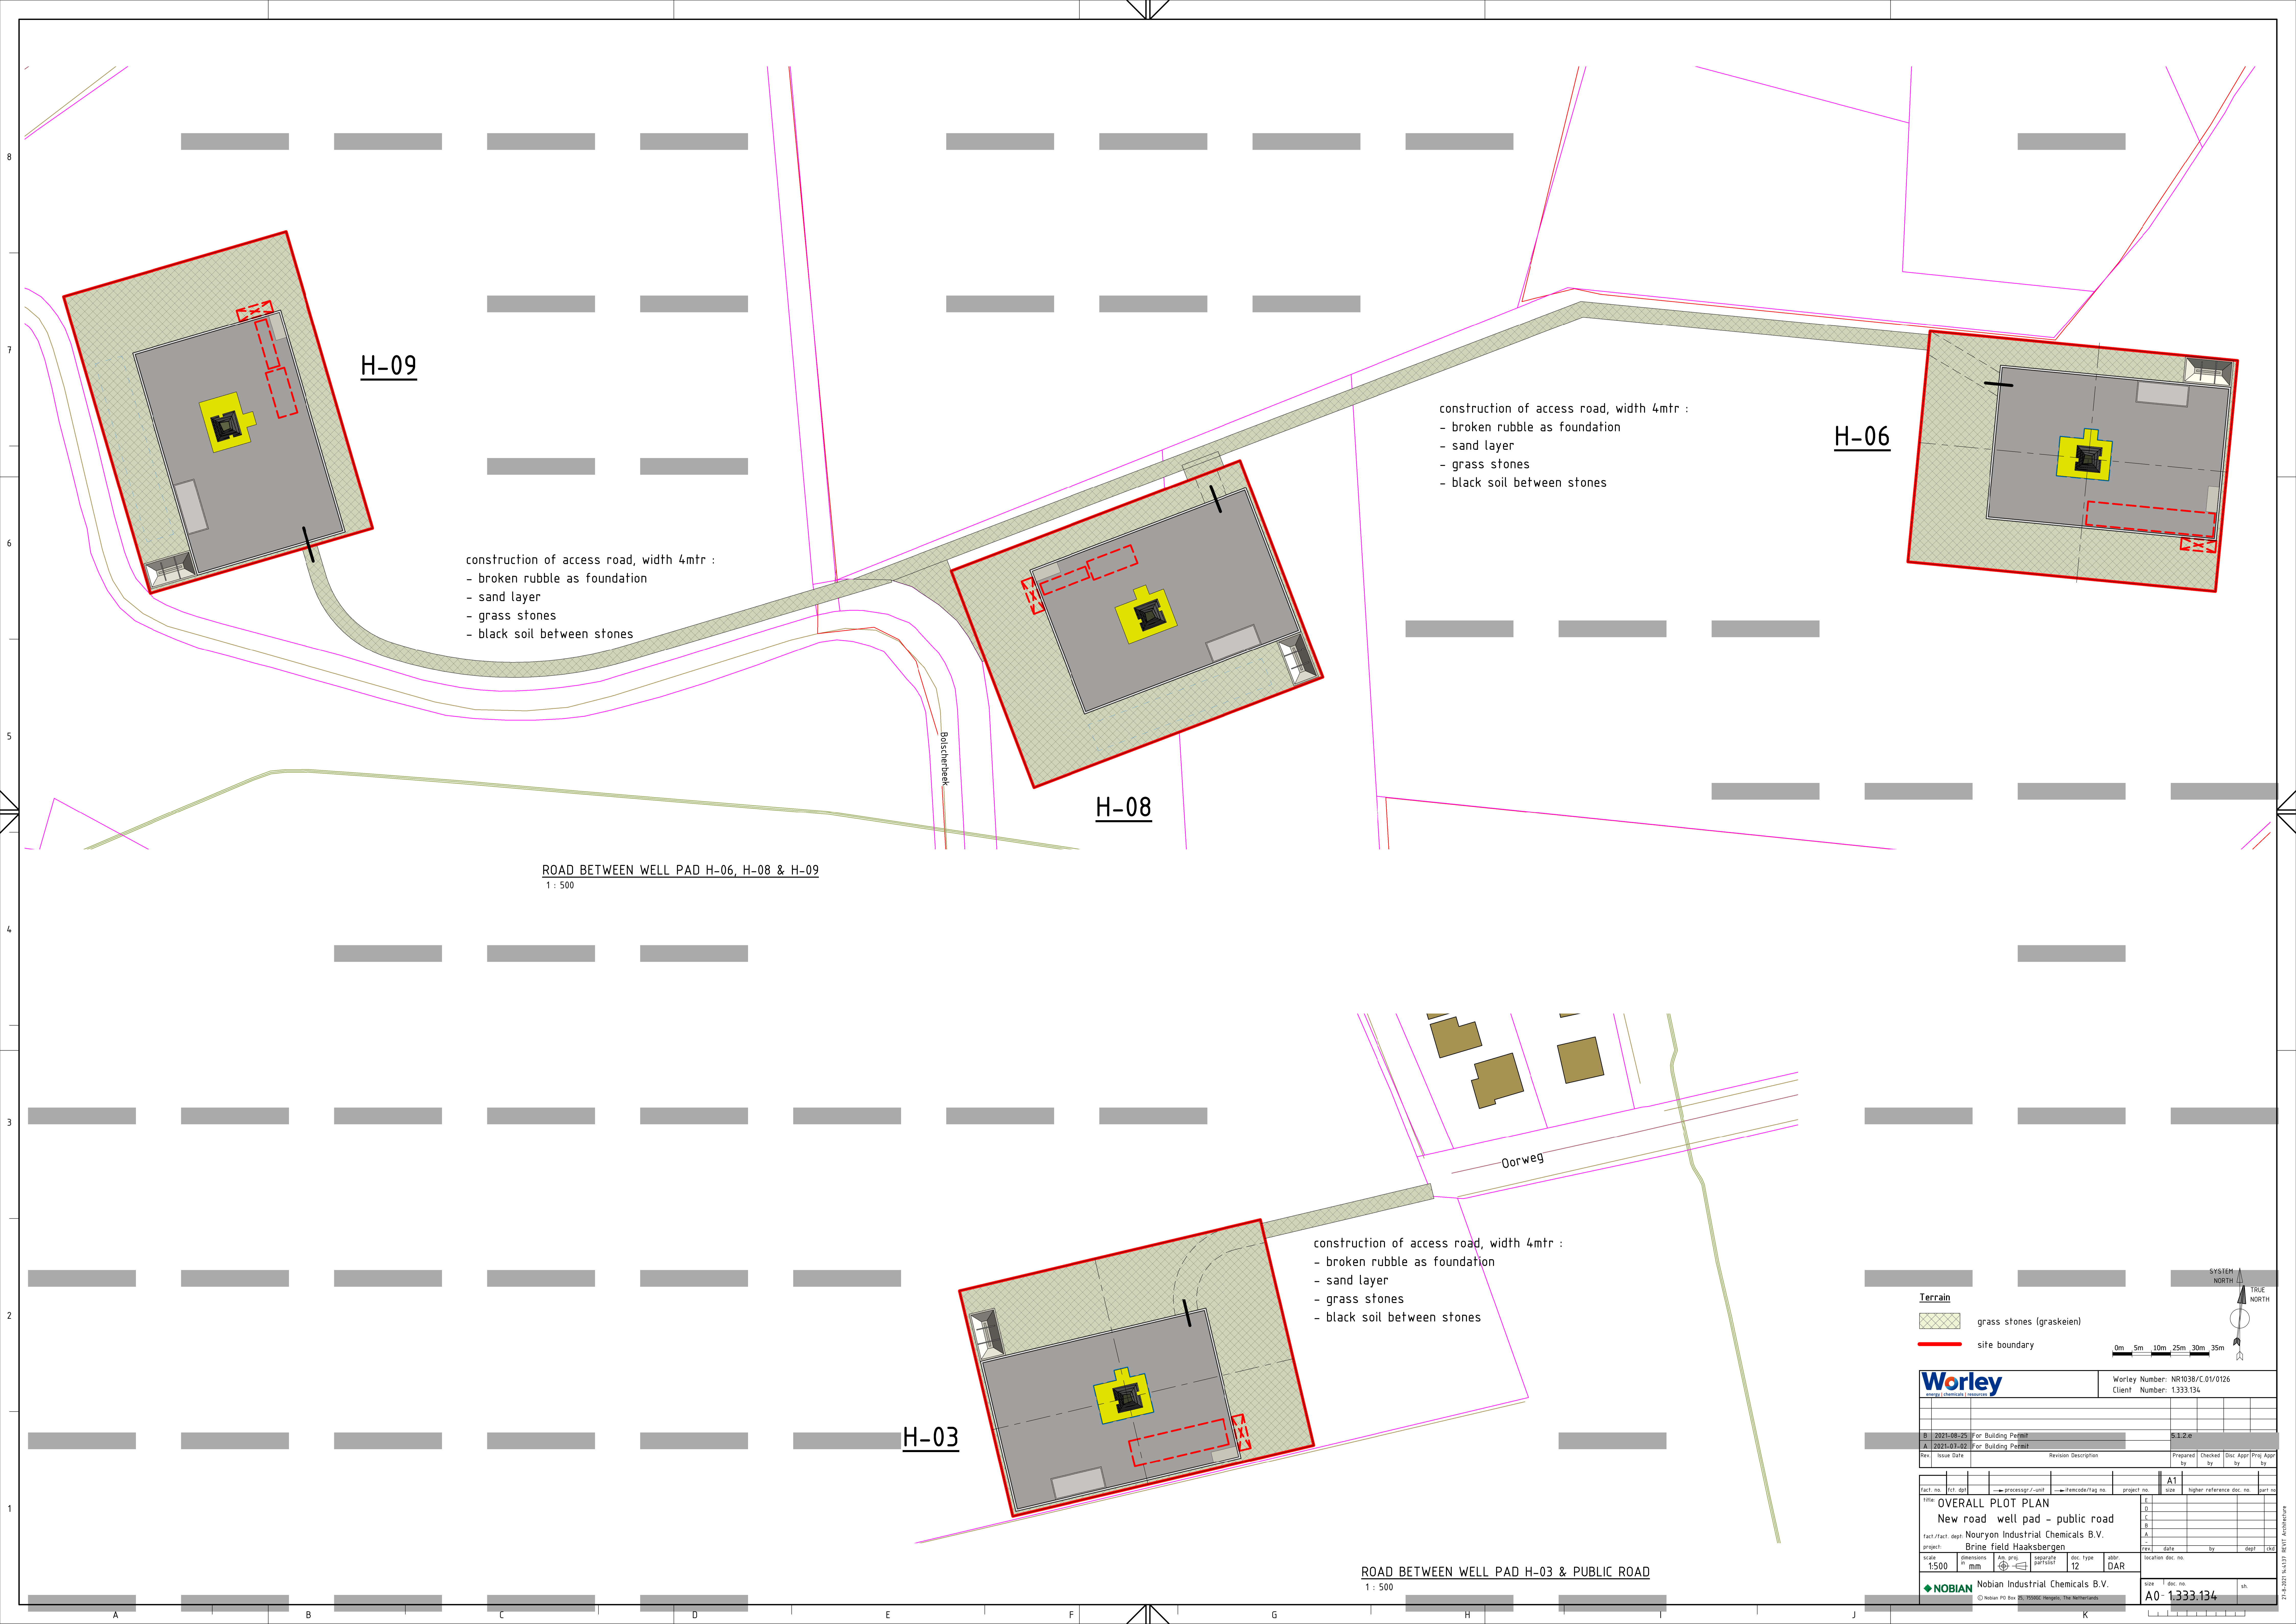

H-09

H-06

H-08

H-03

ROAD BETWEEN WELL PAD H-06, H-08 & H-09
1 : 500


ROAD BETWEEN WELL PAD H-03 & PUBLIC ROAD
1 : 500

construction of access road, width 4mtr :
- broken rubble as foundation
- sand layer
- grass stones
- black soil between stones

construction of access road, width 4mtr :
- broken rubble as foundation
- sand layer
- grass stones
- black soil between stones

construction of access road, width 4mtr :
- broken rubble as foundation
- sand layer
- grass stones
- black soil between stones

Terrain
grass stones (graskeien)
site boundary

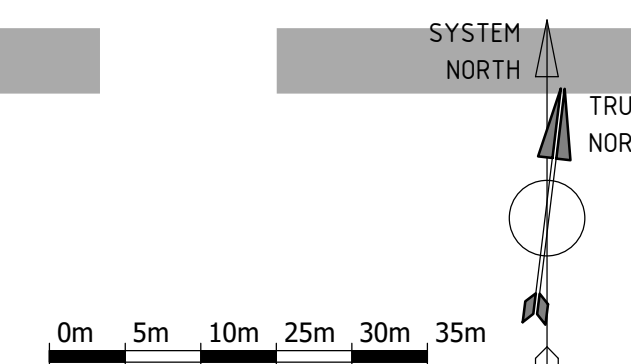

Worley
energy | chemicals | resources

Worley Number: NR1030/C01/0126
Client Number: 1333.134

Rev	Issue Date	Revision Description	Prepared by	Checked by	Disc Appr by	Proj Appr by
B	2021-08-25	For Building Permit				
A	2021-07-02	For Building Permit				

Rev.	Issue Date	Revision Description				Prepared by	Checked by	Disc Appr by	Proj
						A1			

scale	dimensions	mm	mm	mm	mm	mm	mm	mm	mm	mm	mm
1:500	1:500	1:500	1:500	1:500	1:500	1:500	1:500	1:500	1:500	1:500	1:500

NOBIAN Nouryon Industrial Chemicals B.V.
© Nouryon PO Box 200 7550AC Hengelo, The Netherlands

size 1 disc no. A0-1333.134 sh.