


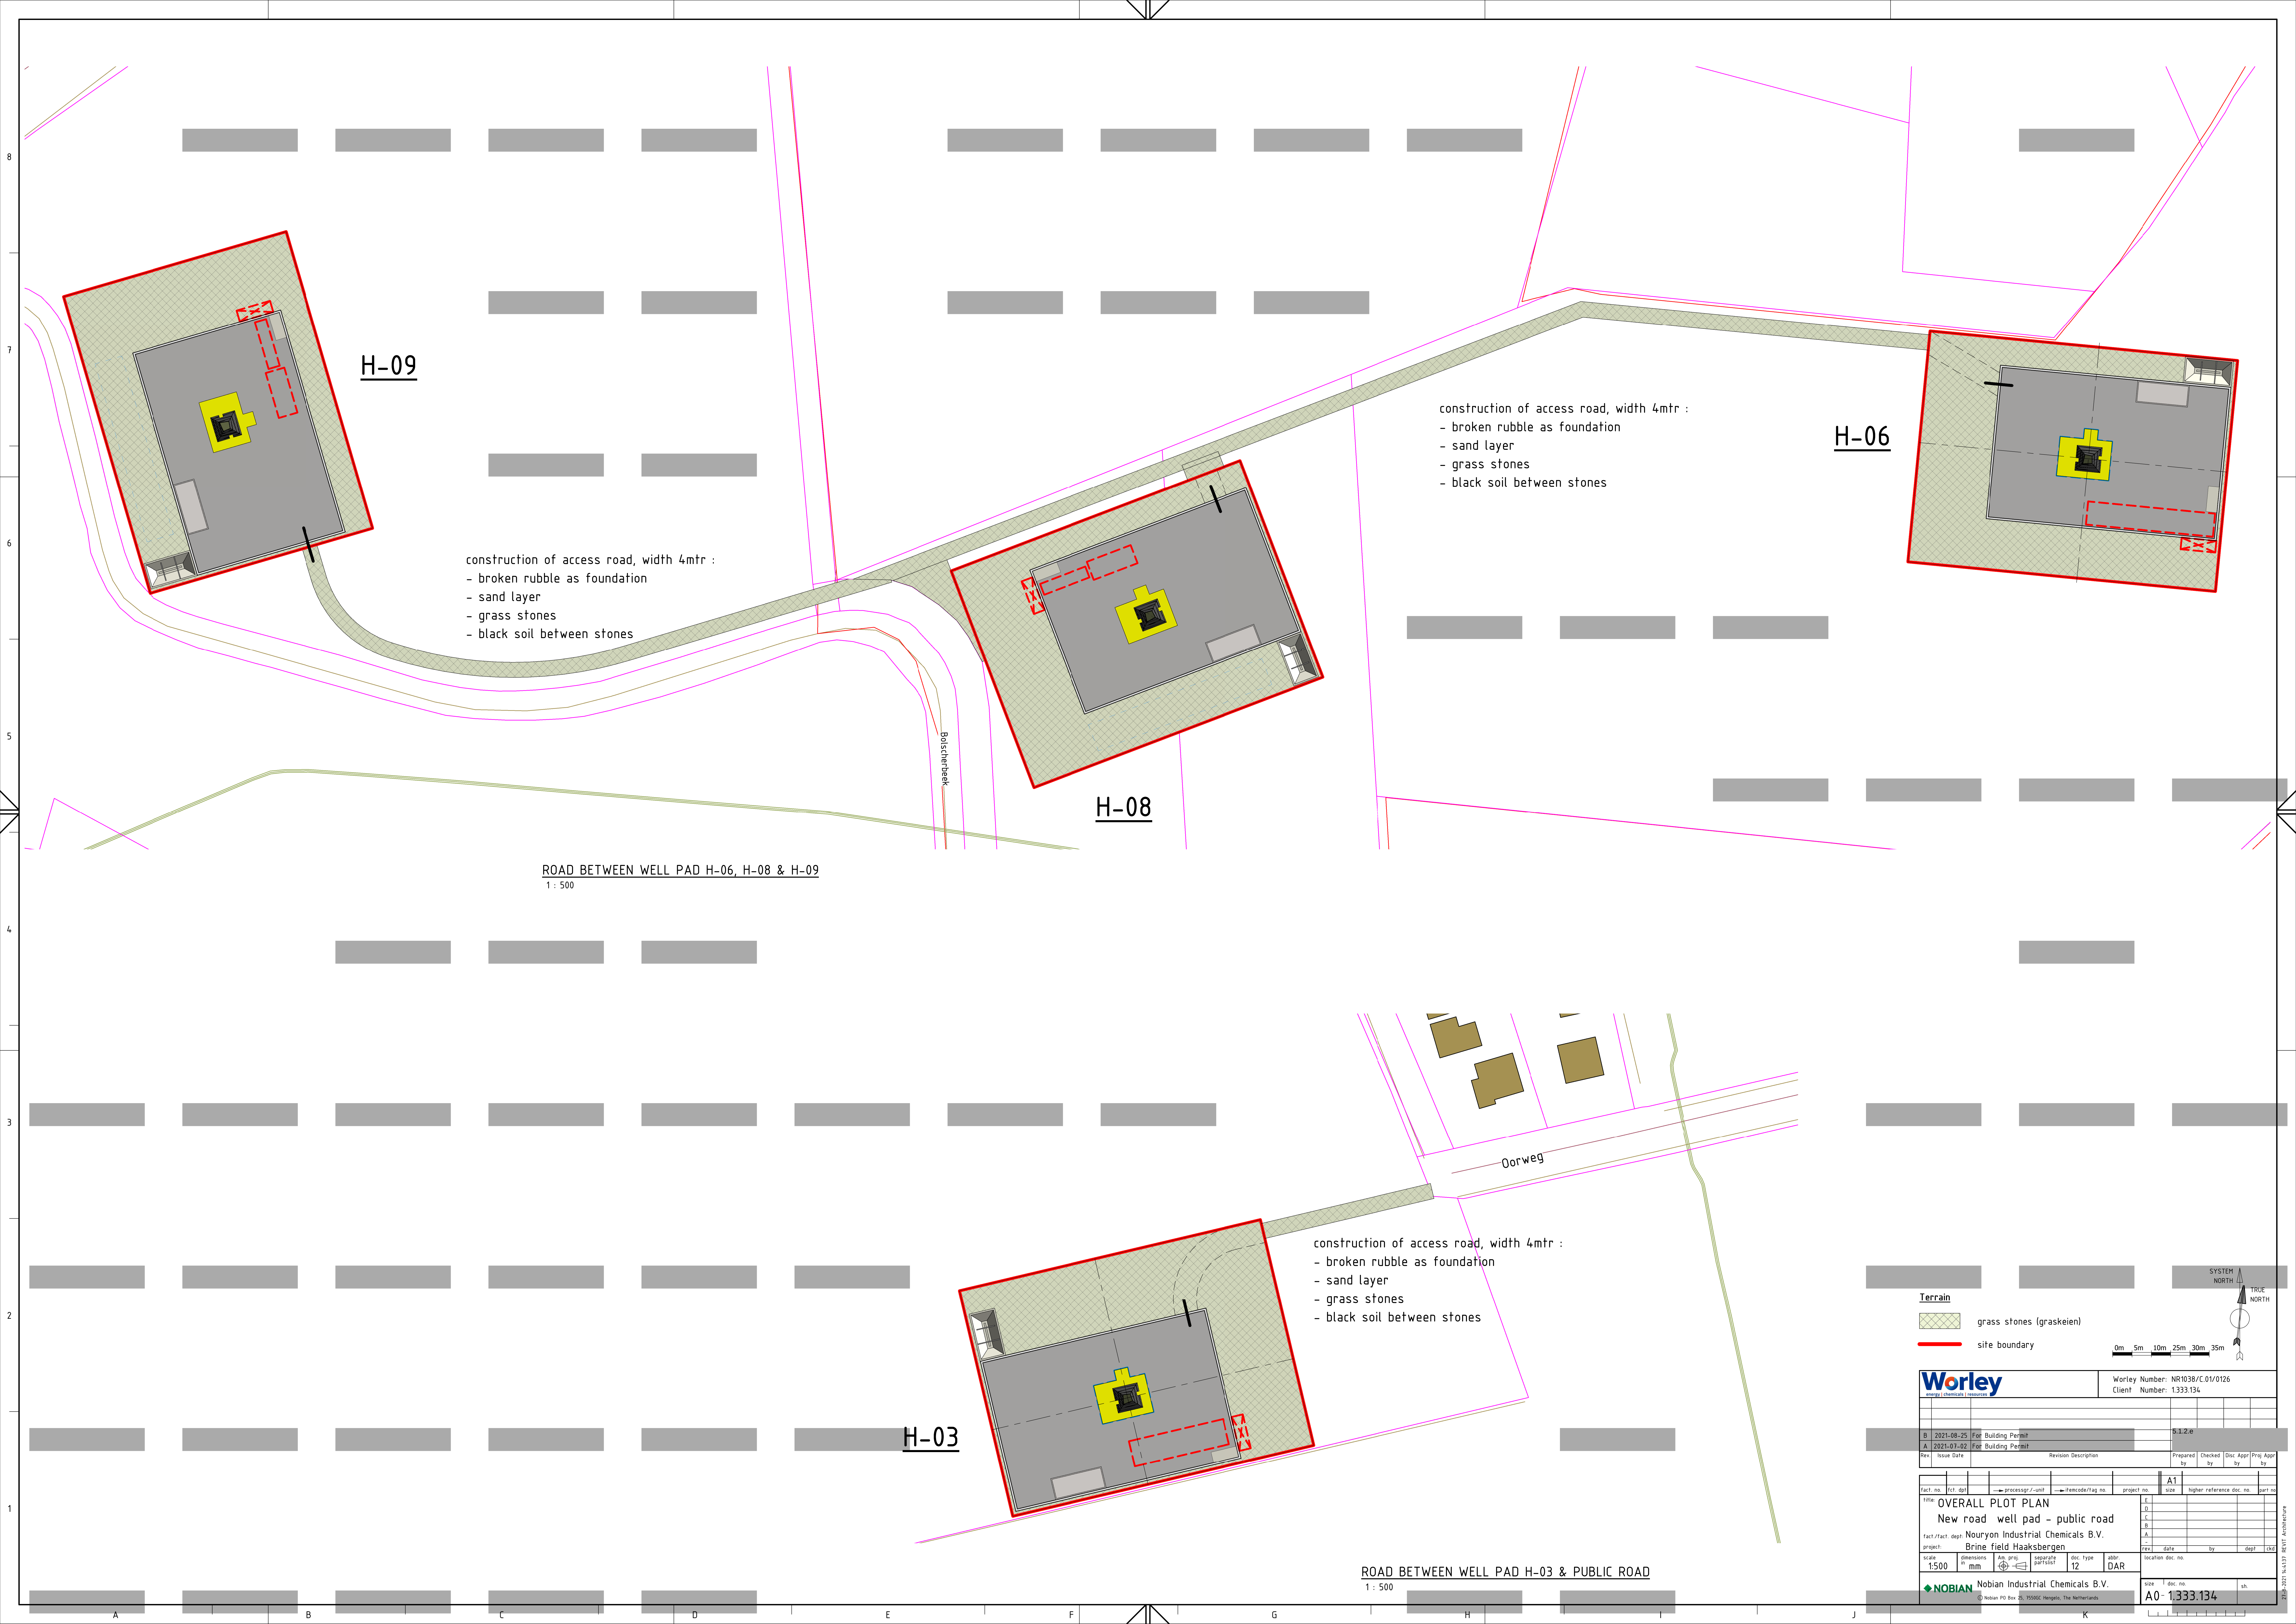

H-09

construction of access road, width 4mtr :
- broken rubble as foundation
- sand layer
- grass stones
- black soil between stones

H-08

construction of access road, width 4mtr :
- broken rubble as foundation
- sand layer
- grass stones
- black soil between stones


H-06

ROAD BETWEEN WELL PAD H-06, H-08 & H-09
1 : 500

H-03

construction of access road, width 4mtr :
- broken rubble as foundation
- sand layer
- grass stones
- black soil between stones

ROAD BETWEEN WELL PAD H-03 & PUBLIC ROAD
1 : 500

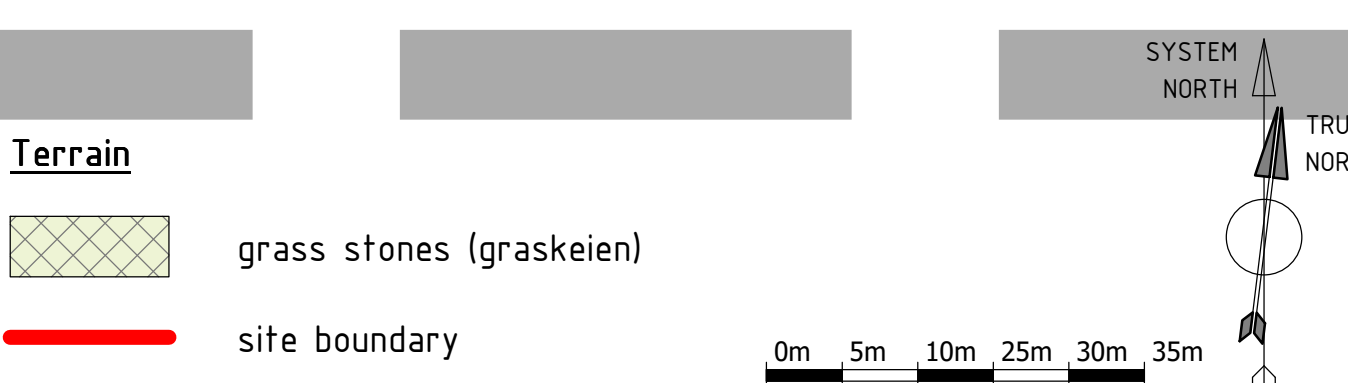

Worley
energy | chemicals | resources

Worley Number: NR1030/C01/0126
Client Number: 1333.134

Rev	Issue Date	Revision Description	Prepared by	Checked by	Disc. Appr. by	Proj. Appr. by
B	2021-08-25	For Building Permit				
A	2021-07-02	For Building Permit				

fact. no.	101-001	process/1-unit	1000000/1000000	project no.	A1	size	higher reference disc. no.	part no.
Title: OVERALL PLOT PLAN								
fact./fact. dept: New road well pad - public road								
project: Nouryon Industrial Chemicals B.V.								
Brine field Haaksbergen								

scale	1:500	dimensions	mm	Alt. proj.	separate	disc. type	12	abbr.	DAR	location disc. no.	size	1 doc. no.	sh.
© Nouryon PO Box 20 7550EC Hengelo, The Netherlands													

NOBIAN
Nobian Industrial Chemicals B.V.

A0 - 1333.134