


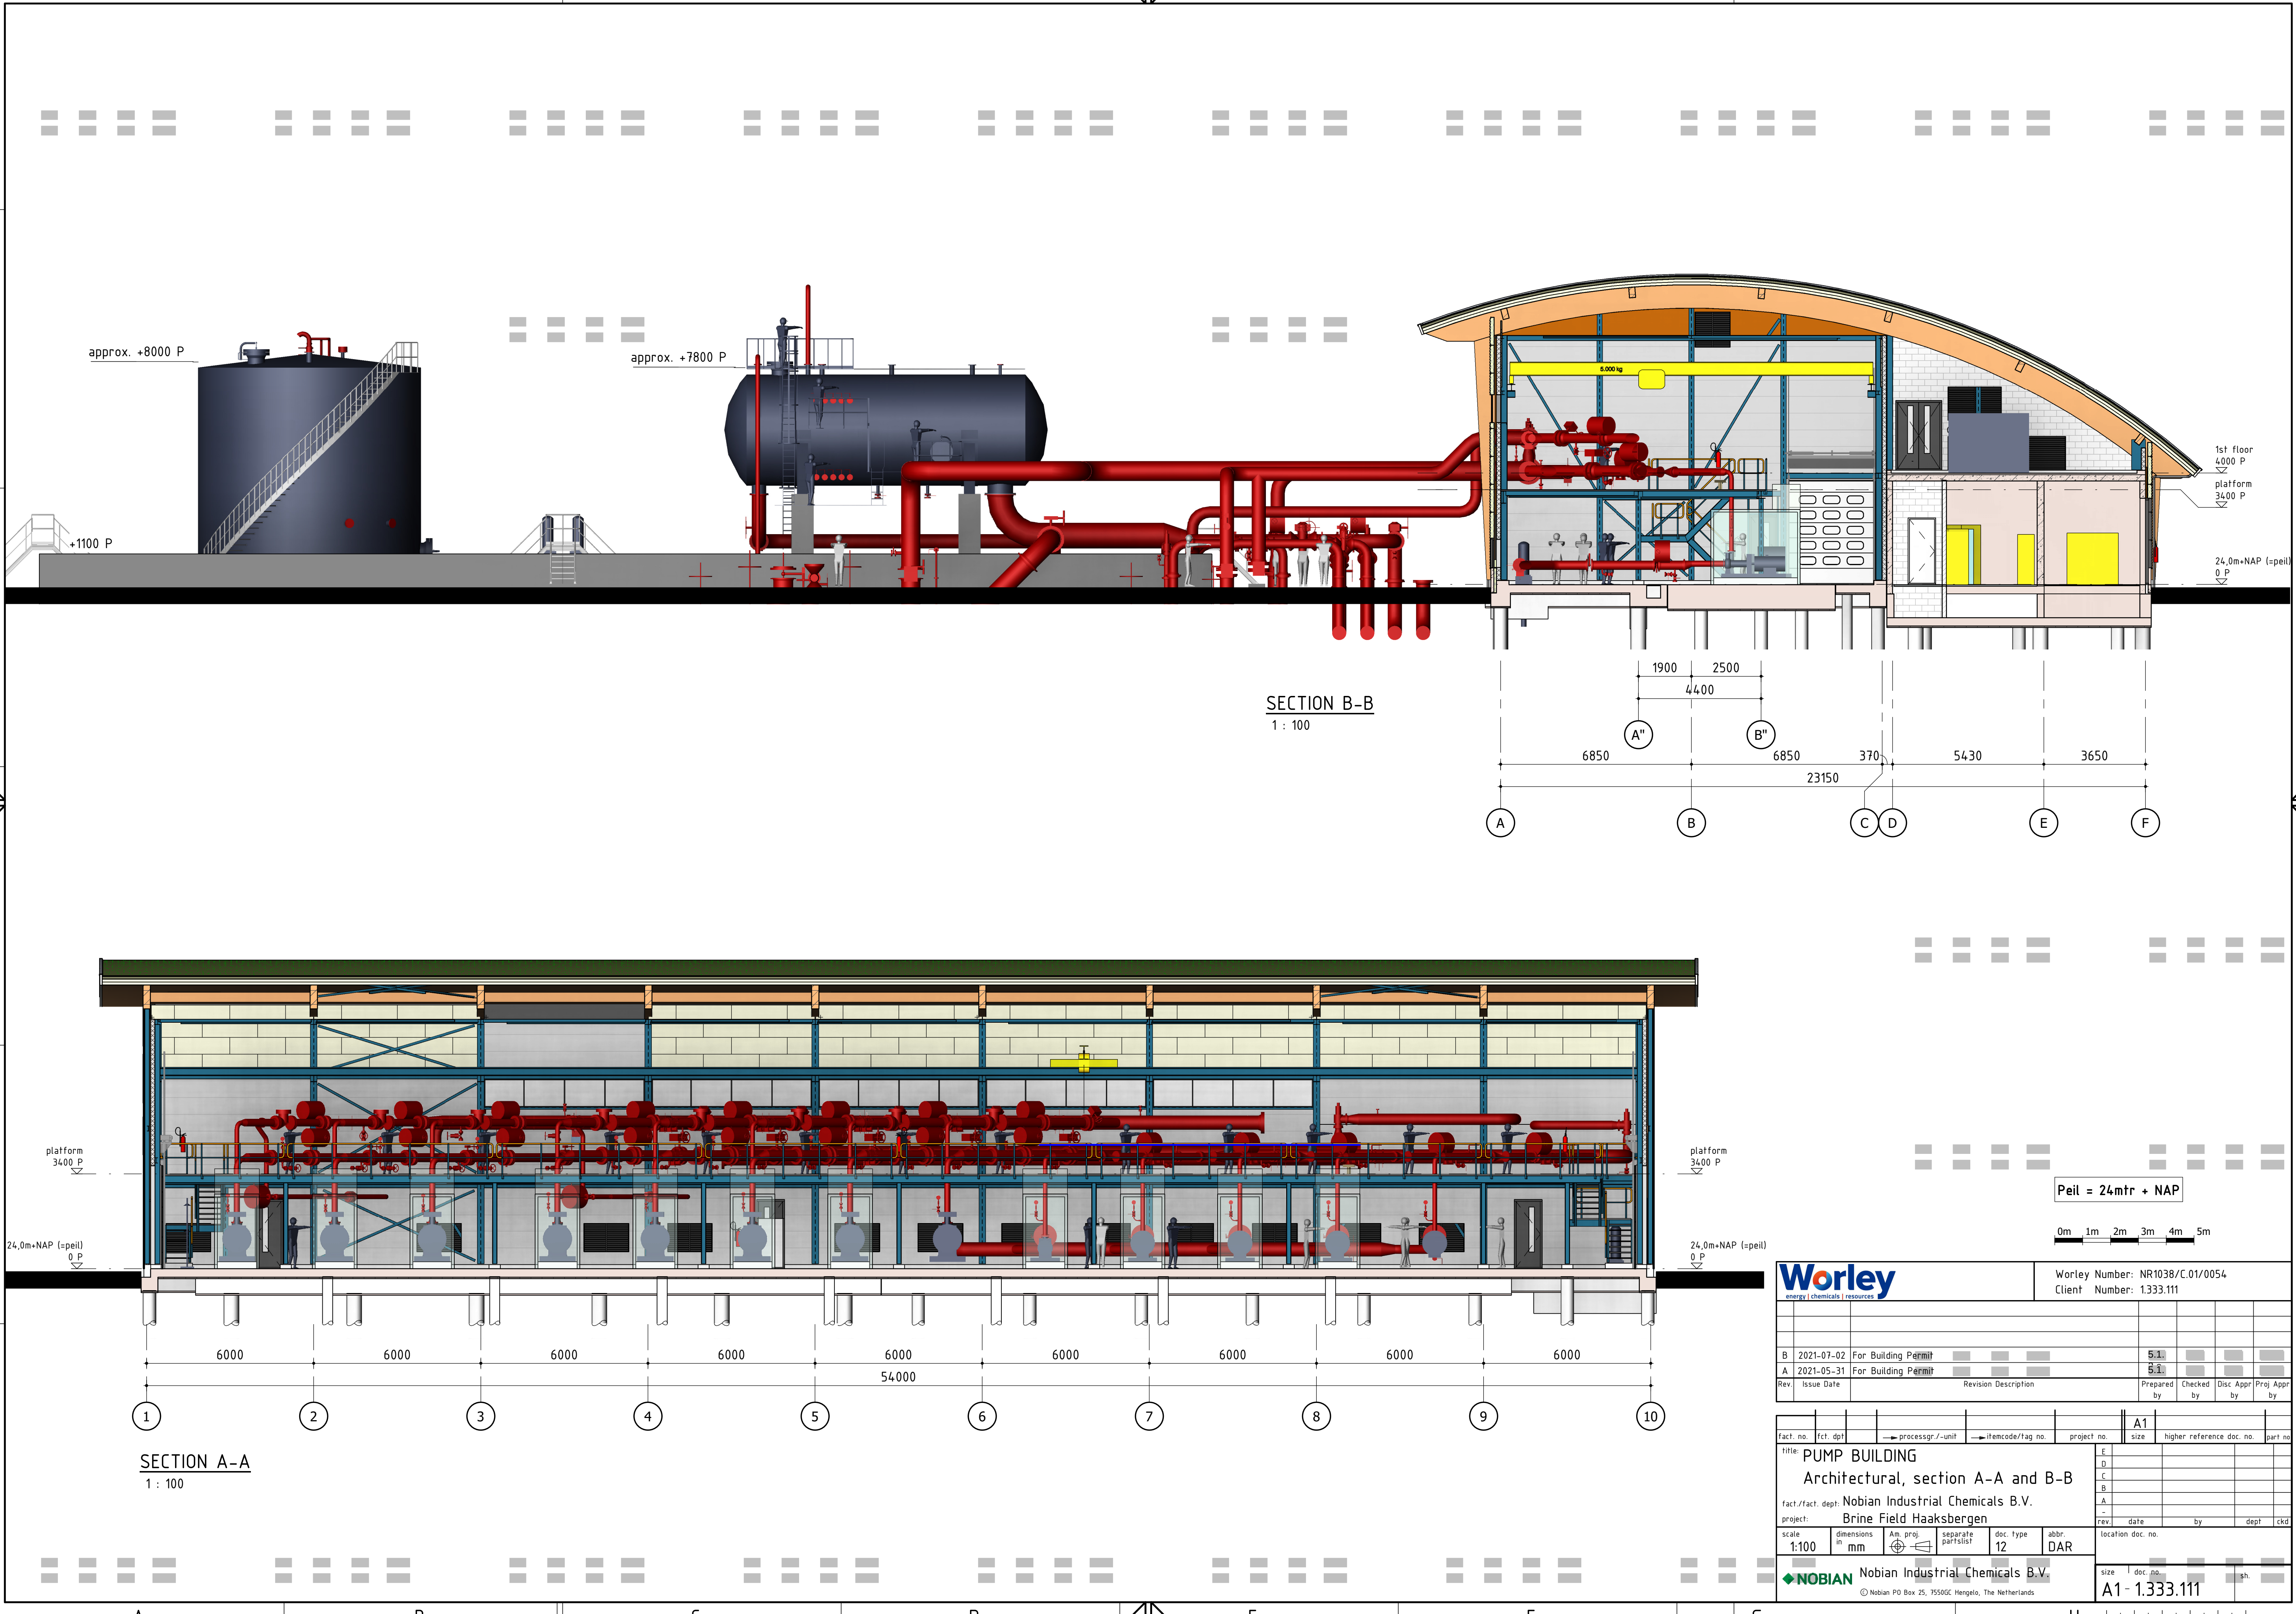

Worley Number: NR1038/C.01/0054
Client Number: 1333.111

Rev	Issue Date	Revision Description	Prepared by	Checked by	Disc. Appr. by	Proj. Appr. by
B	2021-07-02	For Building Permit				
A	2021-05-31	For Building Permit				

fact. no.	fact. dpt	processgr./-unit	itemcode/tag no.	project no.	size	higher reference doc. no.	part no.
PUMP BUILDING							
Architectural, section A-A and B-B							
fact./fact. dept: Nobian Industrial Chemicals B.V.							
project: Brine Field Haaksbergen							
scale	dimensions in	Am. proj.	separate partlist	doc. type	abbr.	location doc. no.	
1:100	mm			12	DAR		
Nobian Industrial Chemicals B.V. © Nobian PO Box 25, 7550GC, Hengelo, The Netherlands						size doc. no. sh. A1 - 1.333.111	