


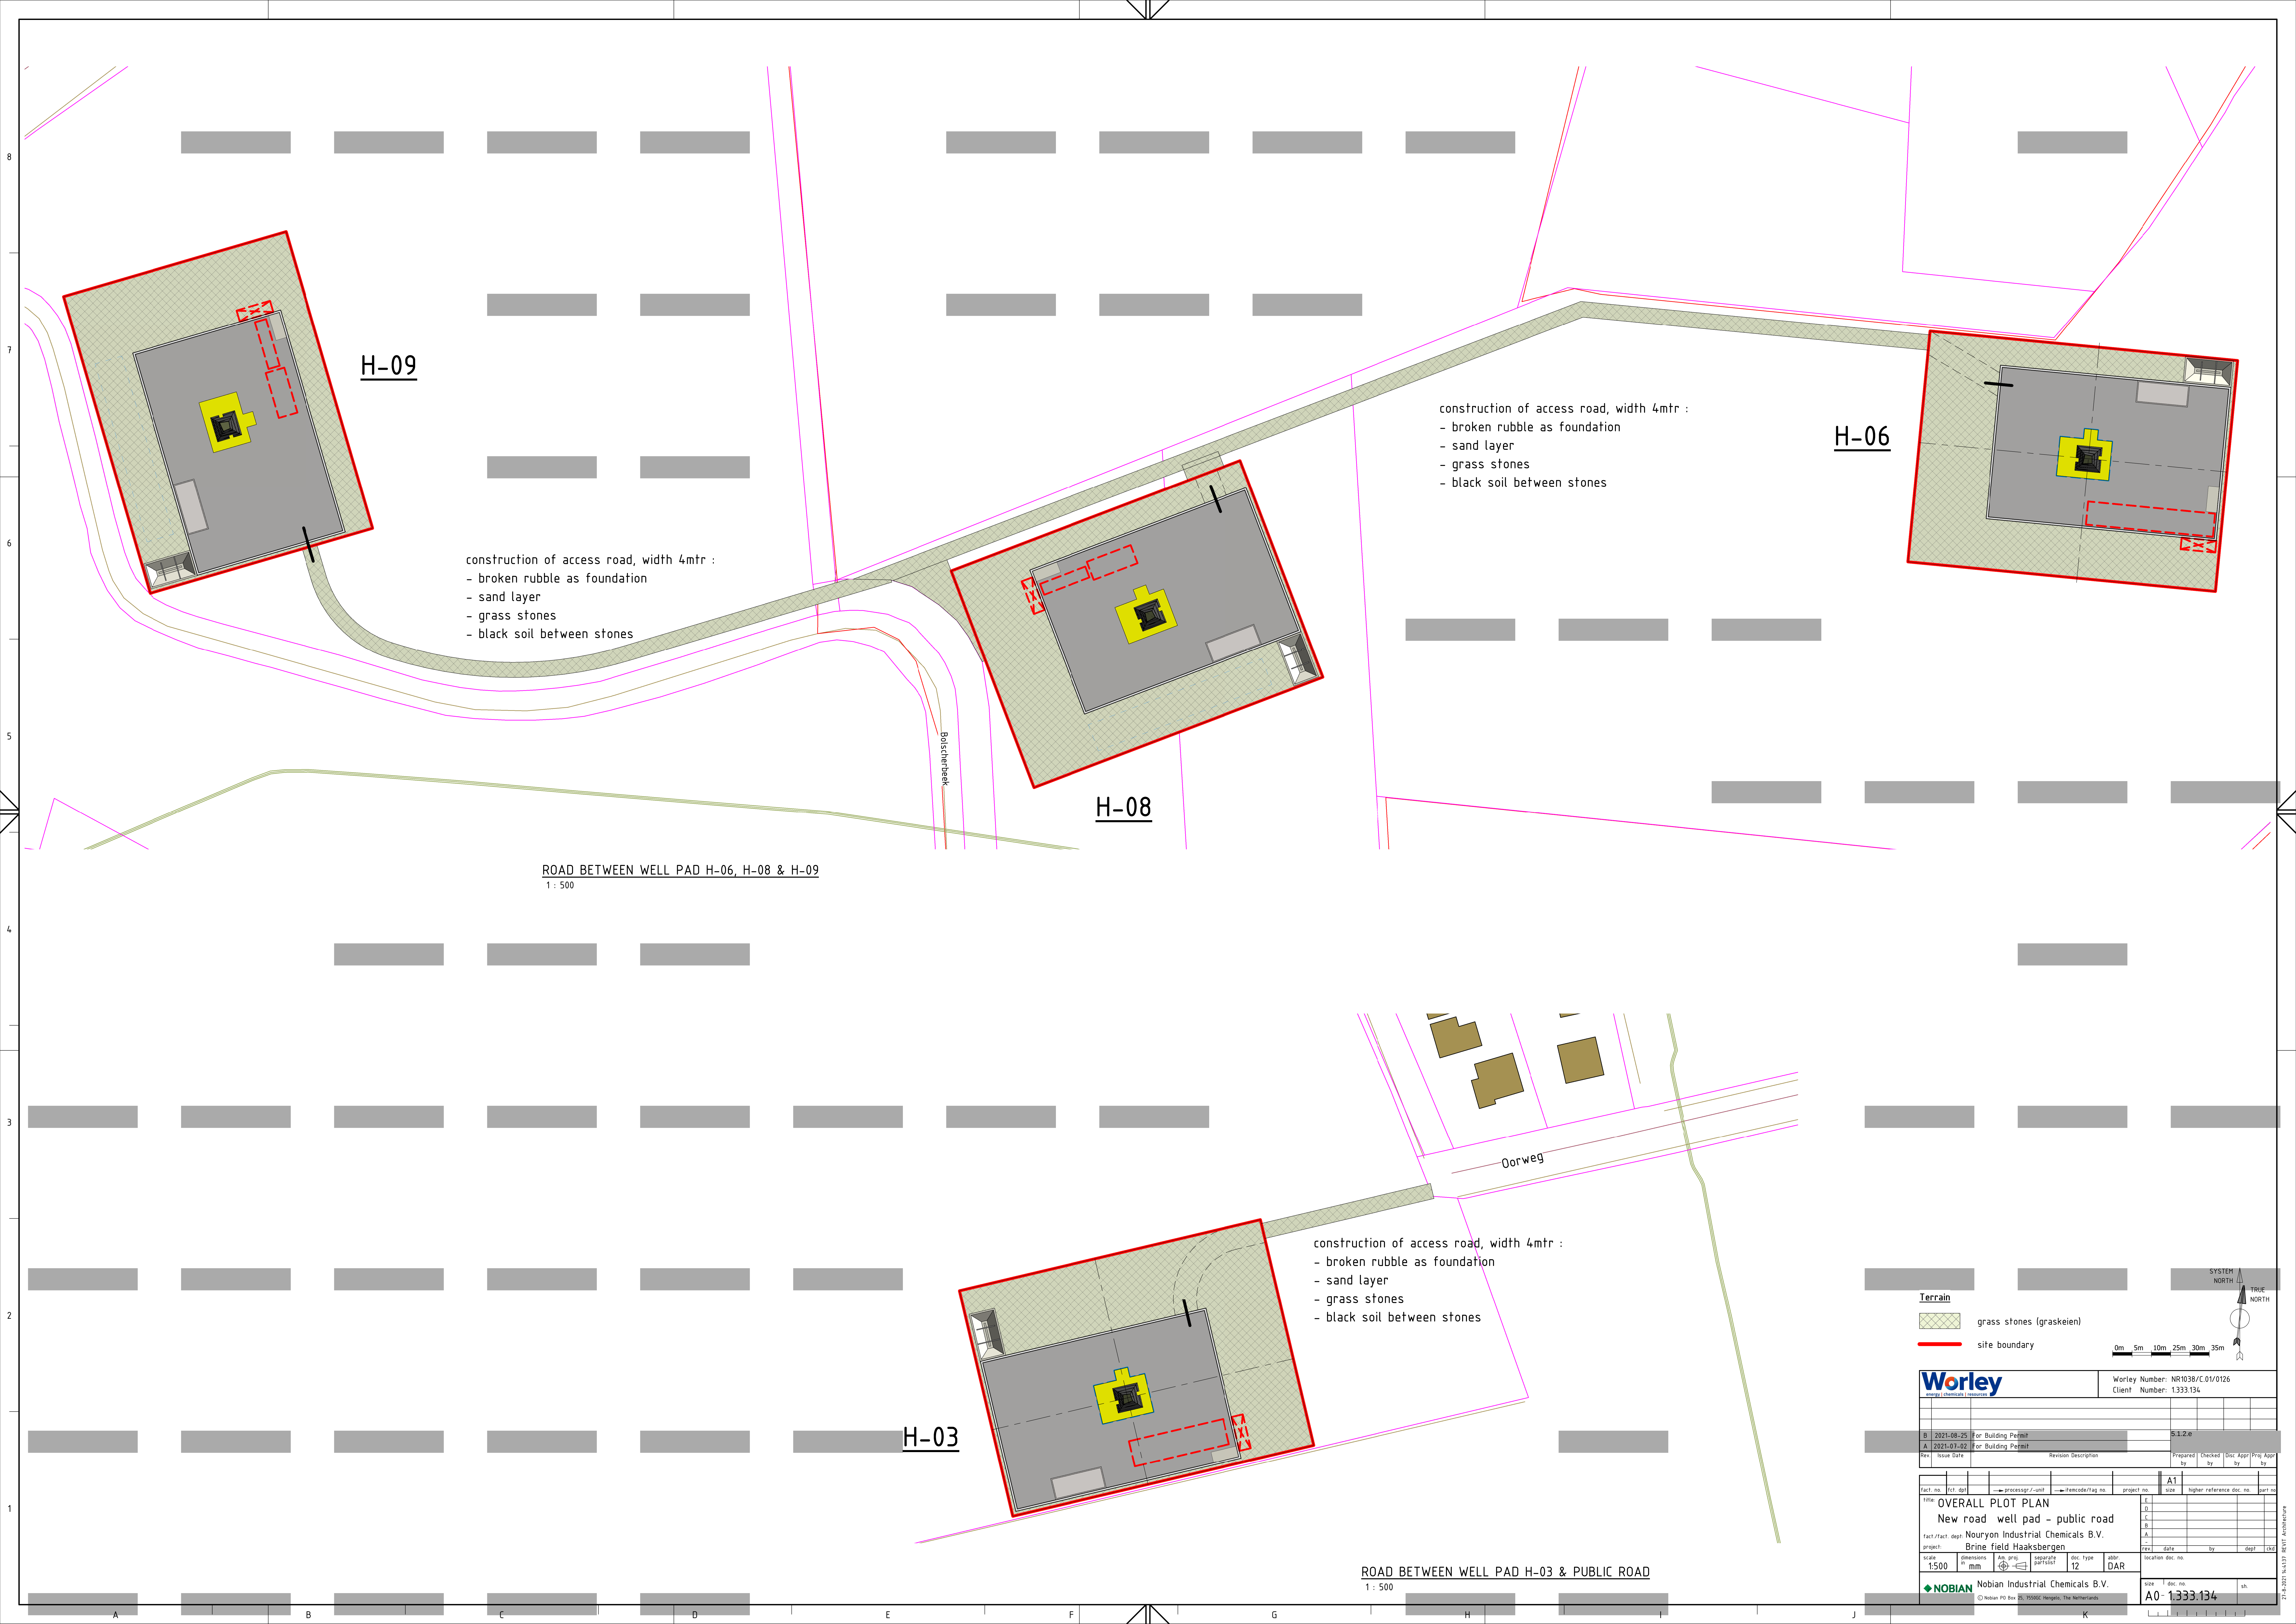

H-09

construction of access road, width 4mtr :
- broken rubble as foundation
- sand layer
- grass stones
- black soil between stones

H-06

construction of access road, width 4mtr :
- broken rubble as foundation
- sand layer
- grass stones
- black soil between stones

H-08

ROAD BETWEEN WELL PAD H-06, H-08 & H-09
1 : 500

H-03

construction of access road, width 4mtr :
- broken rubble as foundation
- sand layer
- grass stones
- black soil between stones

ROAD BETWEEN WELL PAD H-03 & PUBLIC ROAD
1 : 500

Terrain

grass stones (graskeien)

site boundary

0m5m10m25m30m35m

SYSTEM NORTH

TRUE NORTH

Worley

energy | chemicals | resources

Worley Number: NR1030/C01/0126

Client Number: 1333134

B2021-08-25

For Building Permit

A2021-07-02

For Building Permit

5.1.2.e

Rev

Issue Date

Revision Description

Prepared by

Checked by

Disc Appr by

Proj Appr by

fact no

131

001

processgr / unit

transcode / tag no

project no

A1

size

higher reference disc no

part no

title

OVERALL PLOT PLAN

fact / fact dept

New road well pad - public road

project

Nouryon Industrial Chemicals B.V.

scale

1:500

dimensions

mm

Alt. prd.

separate

PORT1001

disc type

12

abbr.

DAR

location disc no.

NOBIAN

Nobian Industrial Chemicals B.V.

© Nobian PO Box 20 7550EC Hengelo, The Netherlands

size

1 disc no.

sh.

A0

1333134