


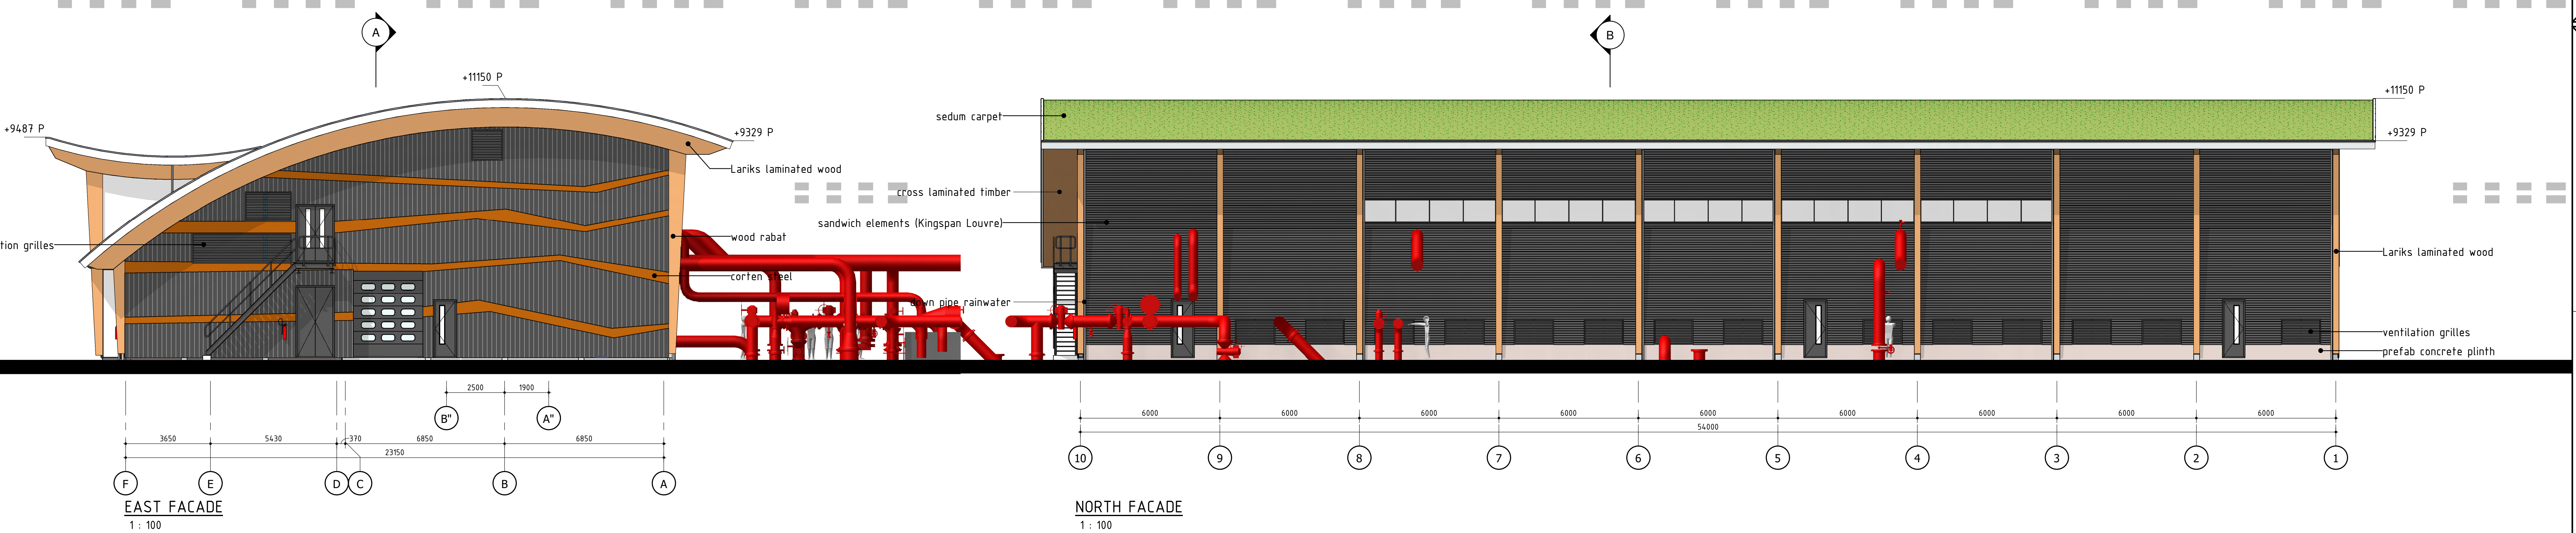

	MATERIAL	COLOR	COLOR CODE	REMARKS
plinth	prefab concrete	concrete natural	-	-
wooden structure	lariks laminated wood	Drywood Woodstain	D761 transparent Oregon pine	-
roof overhang	Cross Laminated Timber (CLT)	Drywood Woodstain	D761 transparent Oregon pine	-
base underneath wooden column	hot-dip galvanized steel	sirknau	-	-
frames, windows and doors	aluminum	anthracite	RAL 7016	including sectional doors
cladding	sandwich elements	anthracite	RAL 7016	Kingspan Loure panel
	vertical wooden plank	black	-	east and west facade
	corten steel	natural	-	east and west facade
roof fascia	aluminum	white	RAL 9010	-
roof covering cap	aluminum	aluminum coloured	RAL 9006	-
stairs and railings	steel	anthracite	RAL 7016	-
green roof	sedum carpet	-	-	-
glazing	HR++ glazing	-	-	-
down pipe rainwater	zinc	natural	-	-
ventilation grilles	aluminum	anthracite	RAL 7016	-
acoustic screen	metal	anthracite	RAL 7016	2 sides of dry cooler
solar shading blades	metal	aluminum coloured	RAL 9006	above dry cooler
pipng & equipment outside	metal	anthracite	RAL 7016	-
fencing & gates	metal	anthracite / corten	RAL 7016 / rust brown	-

		Worley Number: NR108/c/01/0055 Client Number: 1333.112	
8/2021-09-02 For Building Permit		5.1	
8/2021-05-31 For Building Permit		2.0	
Rev	Issue Date	Revision Description	Prepared by Checked by Disc Appr by Proj Appr by
fact no		A0	
fact no	fact dpt	process/gr-unit	project no
size		higher reference doc. no	
title PUMP BUILDING		f r c B B A rev	
fact/rfact: project Nobian Industrial Chemicals B.V. Brine Field Haaksbergen		rev date by dpt ckd	
scale	dimensions in mm	An. proj  separate part	doc. type 12 abn DAR
1:100		location doc. no.	
 NOBIAN		size / doc. no. A0 - 1333.112 sh	
© Nobian PO Box 12, 7500EC Deventer, The Netherlands			