



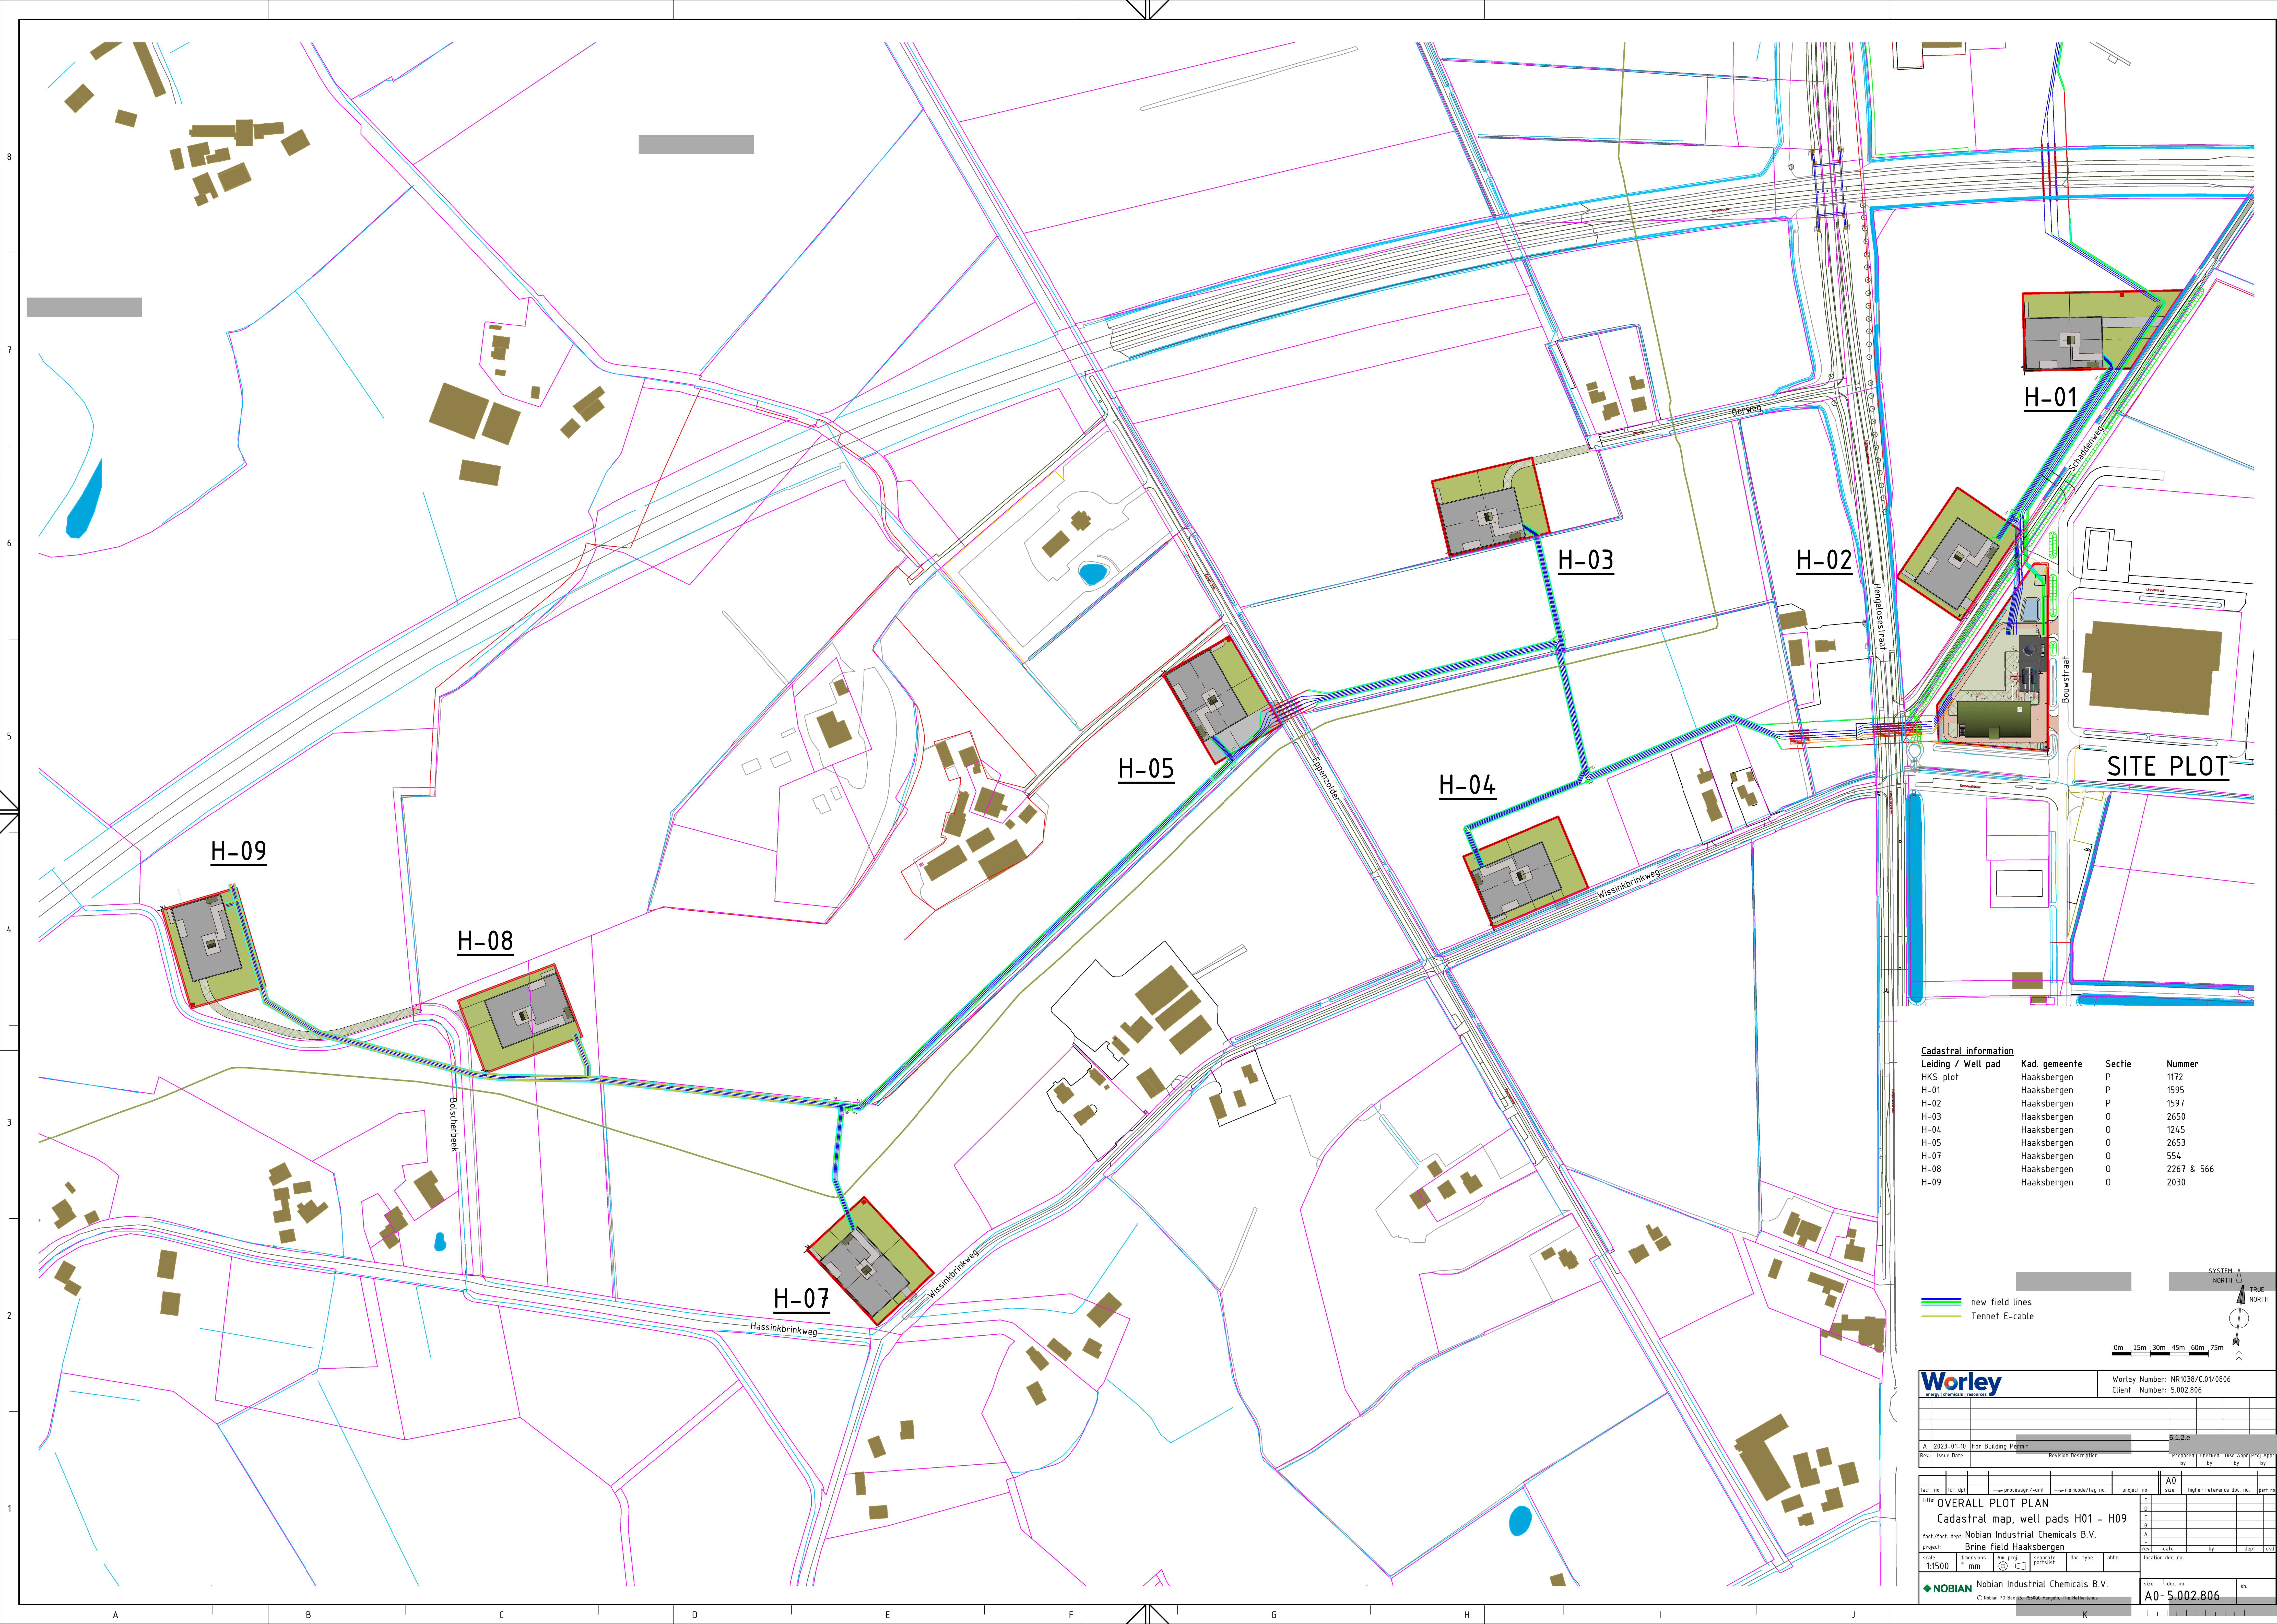

Cadastral information			
Leading / Well pad	Kad. gemeente	Secitie	Nummer
HKS plot	Haaksbergen	P	1172
H-01	Haaksbergen	P	1595
H-02	Haaksbergen	P	1597
H-03	Haaksbergen	O	2650
H-04	Haaksbergen	O	1245
H-05	Haaksbergen	O	2653
H-07	Haaksbergen	O	554
H-08	Haaksbergen	O	2267 & 566
H-09	Haaksbergen	O	2030

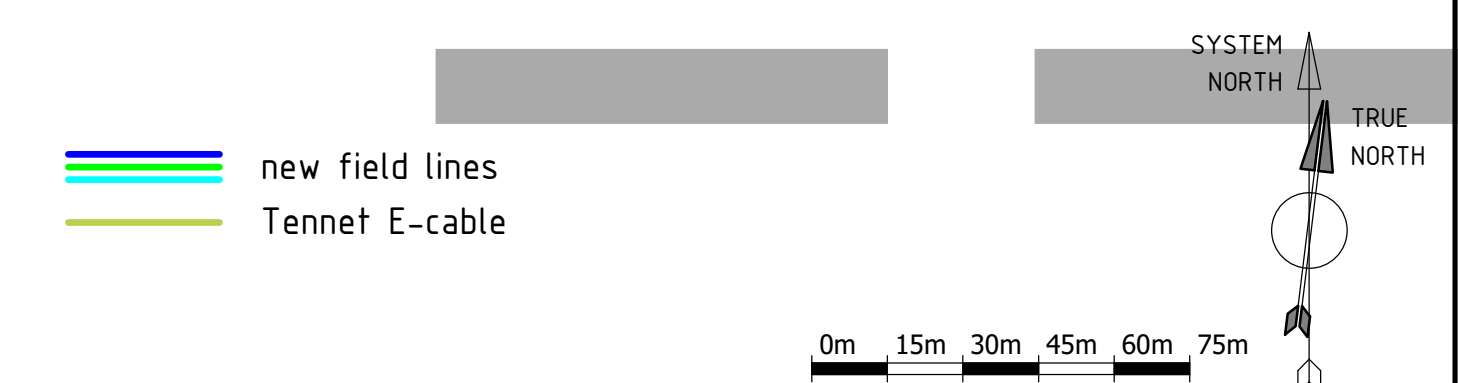

						Worley Number: NR1038/C01/0806 Client Number: 5.002.806					
A	2023-01-10	For Building Permit						5.1.2.e			
Rev.	Issue Date	Revision Description						Prepared	Checked	Issr Appr	Req Appr
								by	by	by	by
fact no.revprocess / unittemplate/tag no.project no.A0sizehigher reference doc. no.part no.											
OVERALL PLOT PLAN Cadastral map, well pads H01 - H09											
fact./fact. dept.: Noble Industrial Chemicals B.V.											
project: Brine field Haaksbergen											
scale	dimensions			separate part(s)	doi type	abbr.	location doc. no.				
1:500	mm										
 NOBIAN Noble Industrial Chemicals B.V.											
© Nobar PO Box 353, 7556, Heerde, The Netherlands.											
							size	A0 - 5.002.806			sh